


Member schedule		
Mark	Description	Section
C1	Column	2C25015
C2	Column	2C25015
M1	Mullion	C25015
M2	Mullion	C25015
RM1	RD Mullion	C25019
RM2	RD Mullion	C25019
RM3	RD Mullion	C25019

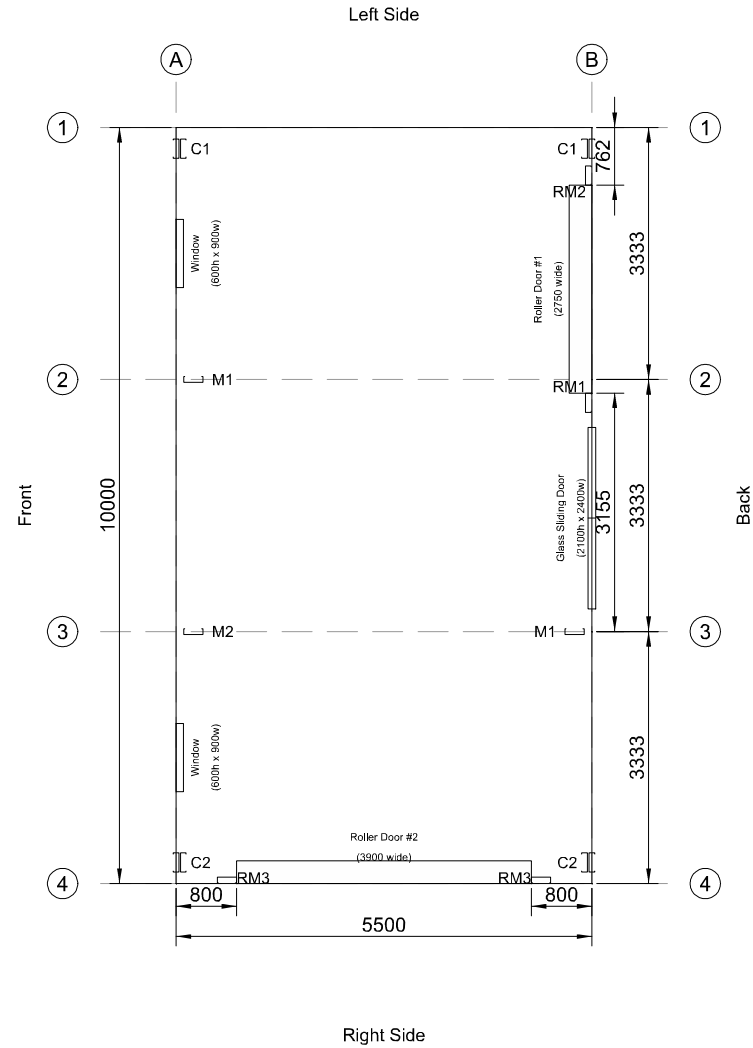

SUPPLIED BY:
Titan Bundamba
 29 Brisbane Rd, Bundamba, QLD, 4304
 PH: (07) 3282 6578
 Email: phil.jackwitz@titangarages.com.au



ENGINEERING CALCULATIONS BY:

DIST CODE: TBU1	CLIENT: BRENDAN WOODCROFT 13 BOUDIN PLACE, FOREST LAKE QLD 4078, AUSTRALIA	Date: 06/09/2025
SCALE: 1:100		Revision: 00
SHEET: 0 OF 0	DRAWING TITLE: FLOOR PLAN	DRAWING NO: 00
A4 SHEET		
JOB REFERENCE NO: 135292		