

REV	ISSUE	DATE
07	DEVELOPMENT APPLICATION	28/8/2024
08	UPDATED DEVELOPMENT APPLICATION	5/9/2024

DISCLAIMER

THIS DOCUMENT IS TO BE READ IN CONJUNCTION WITH SPECIFICATIONS PROVIDED BY ALIGN AND ALL DOCUMENTS BY ENGINEERS AND SUBCONSULTANTS REFERRED TO. CONTRACTORS ARE TO VERIFY ALL DIMENSIONS ON SITE BEFORE COMMENCING ANY WORK OR PRODUCING SHOP DRAWINGS. WRITTEN DIMENSIONS AND LARGER SCALE DRAWINGS TAKE PRECEDENCE. ALL DISCREPANCIES TO BE BOUGHT TO THE ATTENTION OF THE AUTHOR BEFORE PROCEEDING. ALIGN RETAINS ALL COMMON LAW, STATUTORY LAW, AND OTHER RIGHTS INCLUDING COPYRIGHT AND INTELLECTUAL PROPERTY RIGHTS IN RESPECT OF THIS DOCUMENT.

PROJECT

WEST PINE PASSIVHAUS
 510 NINE MILE ROAD WEST PINE TAS 7316

CLIENT

MMR P2 PTY LTD

CONTACT

michael@align.build

NORTH



SCALE



1:100 @ A3

DRAWING TITLE

PROPOSED SHED ROOF PLAN

DRAWING - REV

A007 - 08

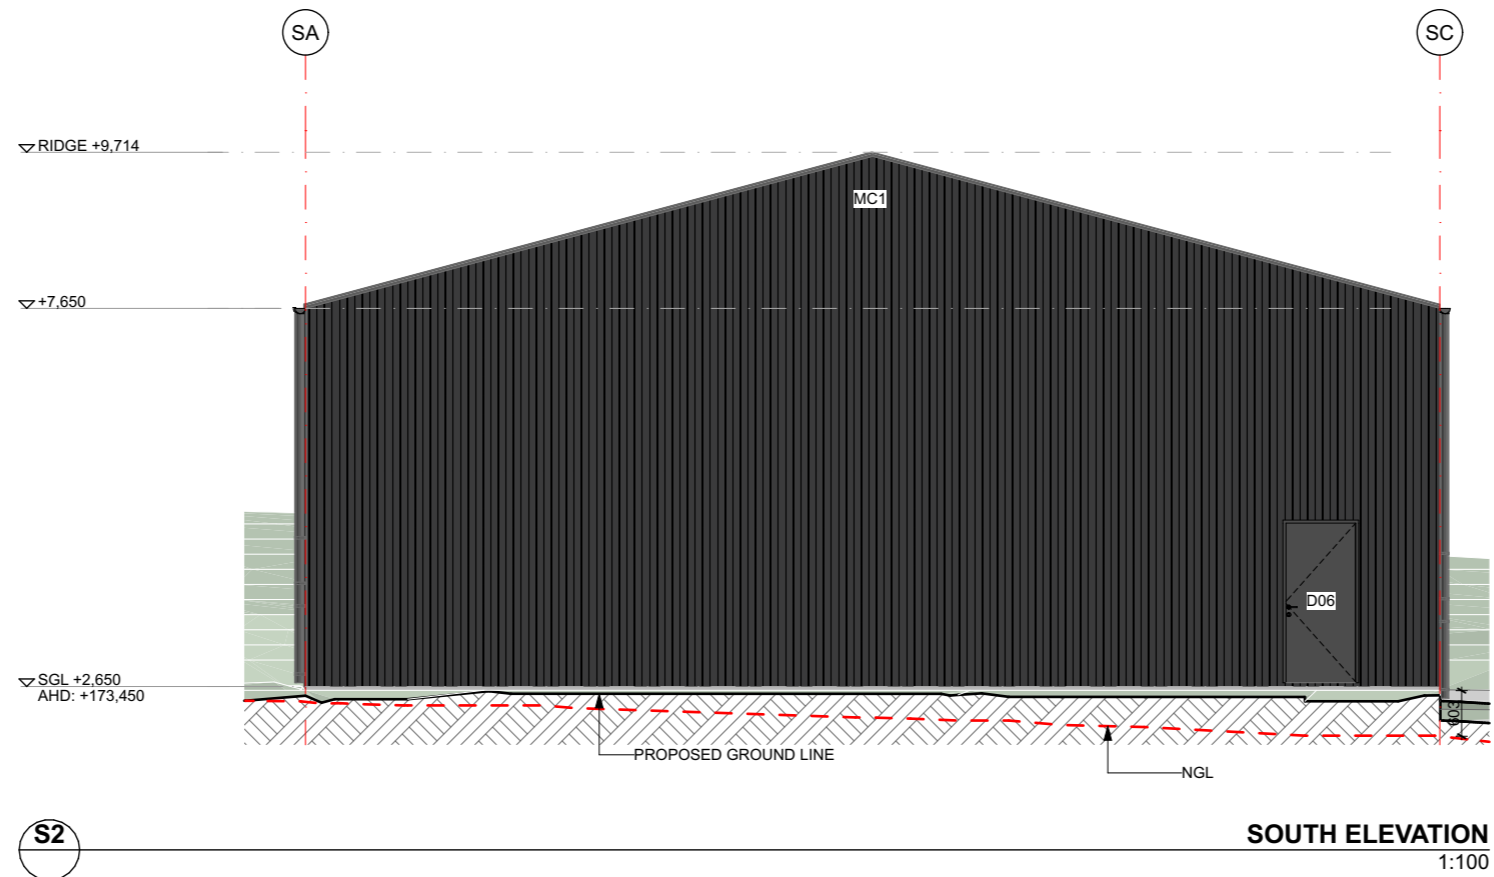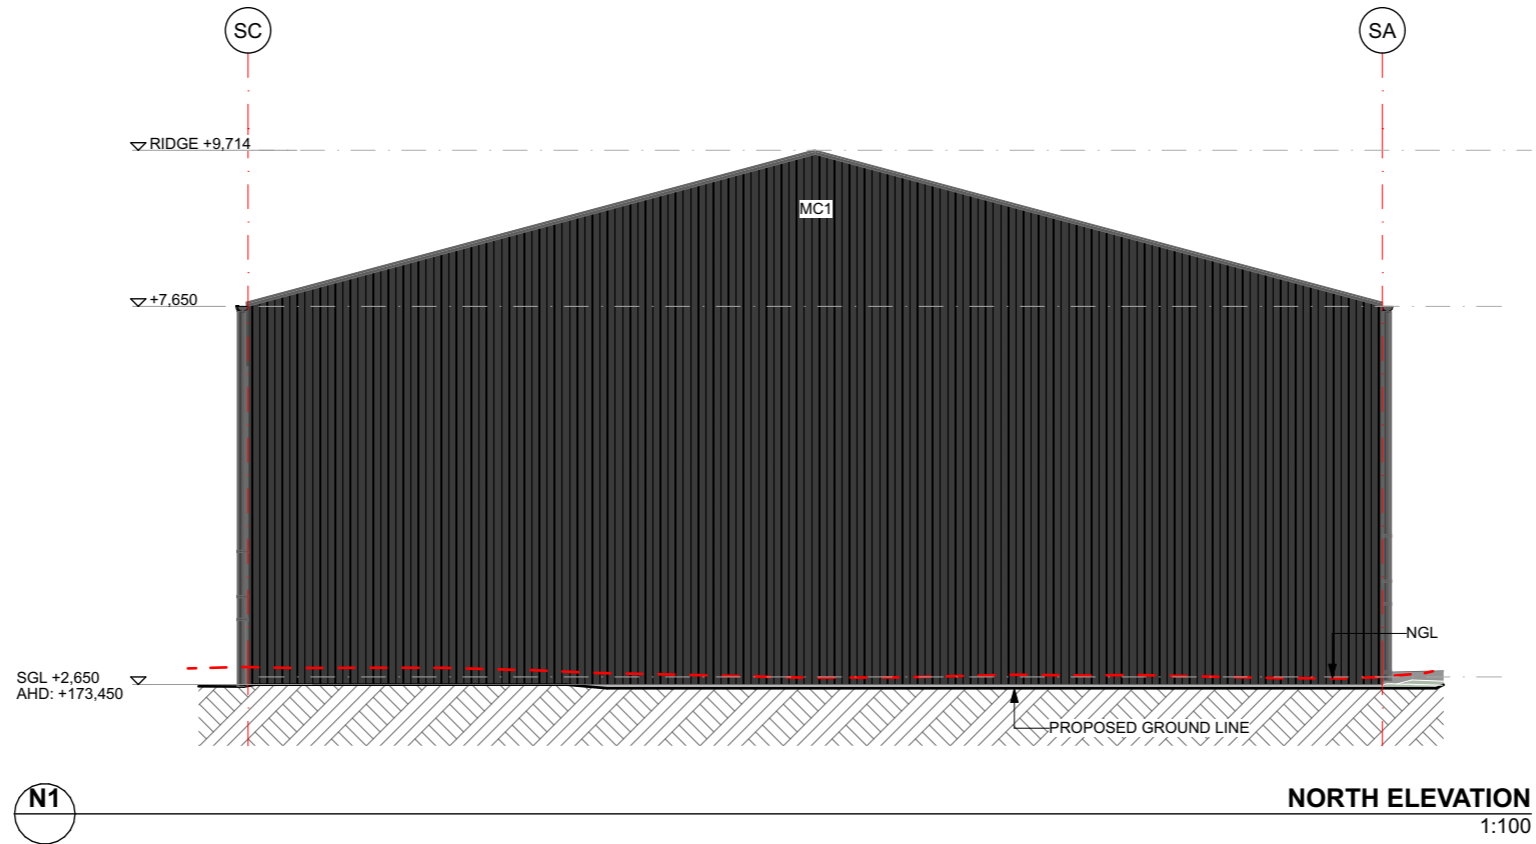

REV	ISSUE	DATE
07	DEVELOPMENT APPLICATION	28/8/2024
08	UPDATED DEVELOPMENT APPLICATION	5/9/2024

DISCLAIMER
THIS DOCUMENT IS TO BE READ IN CONJUNCTION WITH SPECIFICATIONS PROVIDED BY ALIGN AND ALL DOCUMENTS BY ENGINEERS AND SUBCONSULTANTS REFERRED TO. CONTRACTORS ARE TO VERIFY ALL DIMENSIONS ON SITE BEFORE COMMENCING ANY WORK OR PRODUCING SHOP DRAWINGS. WRITTEN DIMENSIONS AND LARGER SCALE DRAWINGS TAKE PRECEDENCE. ALL DISCREPANCIES TO BE BOUGHT TO THE ATTENTION OF THE AUTHOR BEFORE PROCEEDING. ALIGN RETAINS ALL COMMON LAW, STATUTORY LAW, AND OTHER RIGHTS INCLUDING COPYRIGHT AND INTELLECTUAL PROPERTY RIGHTS IN RESPECT OF THIS DOCUMENT.

PROJECT
WEST PINE PASSIVHAUS
510 NINE MILE ROAD WEST PINE TAS 7316

CLIENT
MMR P2 PTY LTD


CONTACT
michael@align.build

NORTH
SCALE
1:100 @ A3

DRAWING TITLE
SHED ELEVATIONS
DRAWING - REV
A011 - 08



EAST ELEVATION
1:100

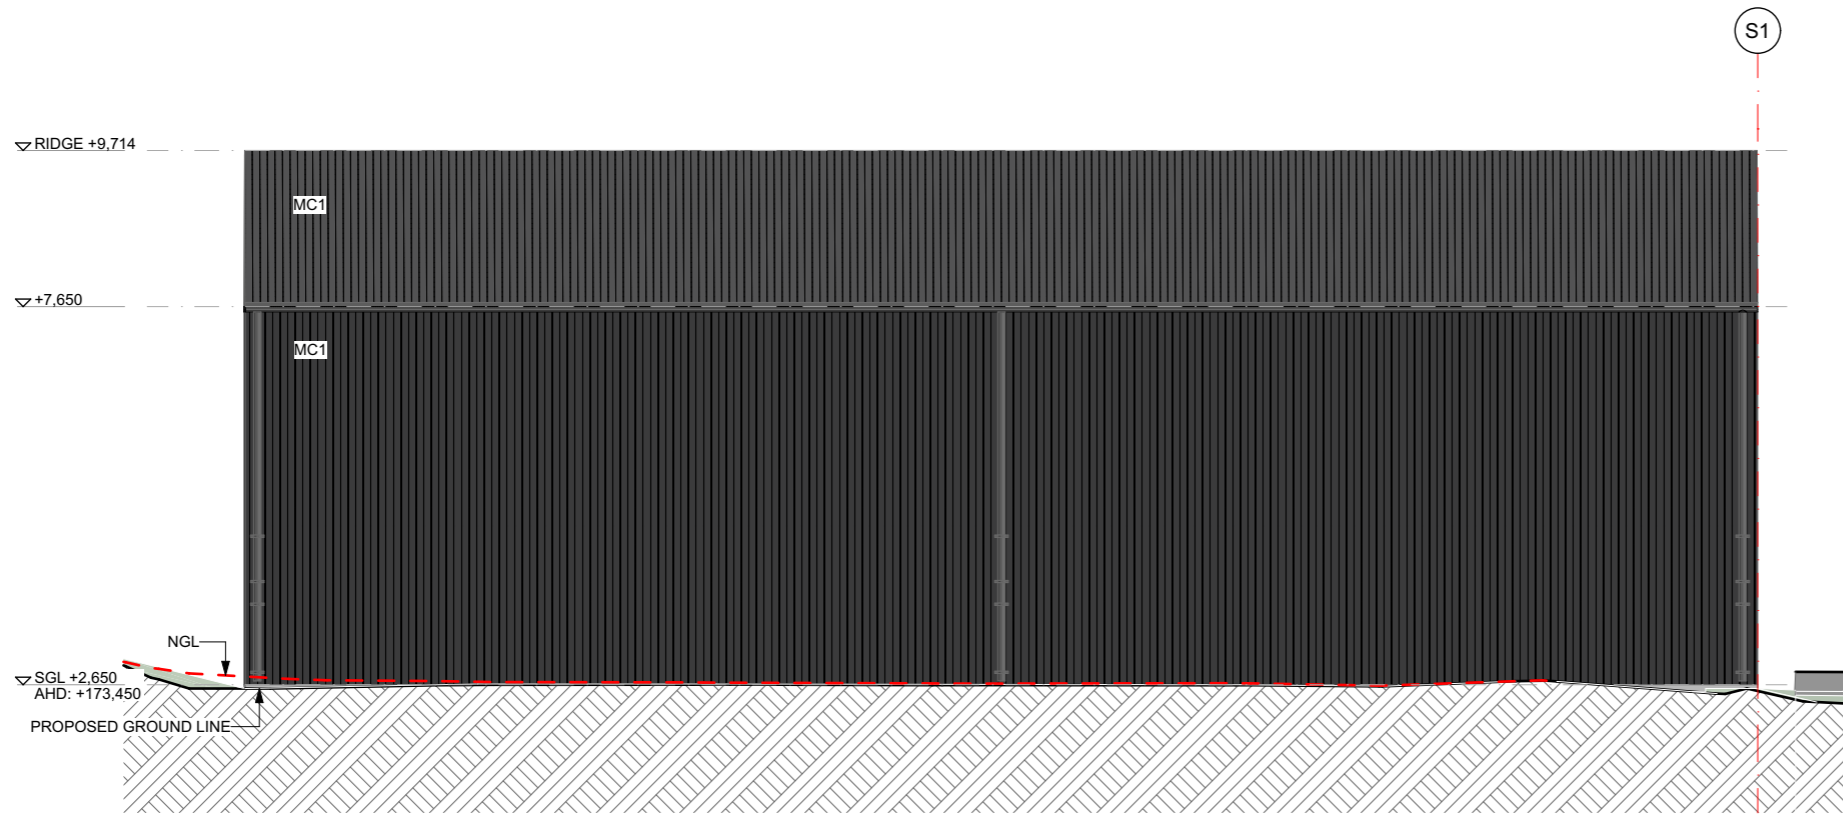

WEST ELEVATION
1:100

REV	ISSUE	DATE
07	DEVELOPMENT APPLICATION	28/8/2024
08	UPDATED DEVELOPMENT APPLICATION	5/9/2024

DISCLAIMER
THIS DOCUMENT IS TO BE READ IN CONJUNCTION WITH SPECIFICATIONS PROVIDED BY ALIGN AND ALL DOCUMENTS BY ENGINEERS AND SUBCONSULTANTS REFERRED TO. CONTRACTORS ARE TO VERIFY ALL DIMENSIONS ON SITE BEFORE COMMENCING ANY WORK OR PRODUCING SHOP DRAWINGS. WRITTEN DIMENSIONS AND LARGER SCALE DRAWINGS TAKE PRECEDENCE. ALL DISCREPANCIES TO BE BOUGHT TO THE ATTENTION OF THE AUTHOR BEFORE PROCEEDING. ALIGN RETAINS ALL COMMON LAW, STATUTORY LAW, AND OTHER RIGHTS INCLUDING COPYRIGHT AND INTELLECTUAL PROPERTY RIGHTS IN RESPECT OF THIS DOCUMENT.

PROJECT
WEST PINE PASSIVHAUS
510 NINE MILE ROAD WEST PINE TAS 7316

CLIENT
MMR P2 PTY LTD

CONTACT
michael@align.build

NORTH

SCALE
1:100 @ A3

DRAWING TITLE
SHED ELEVATIONS

DRAWING - REV
A012 - 08