

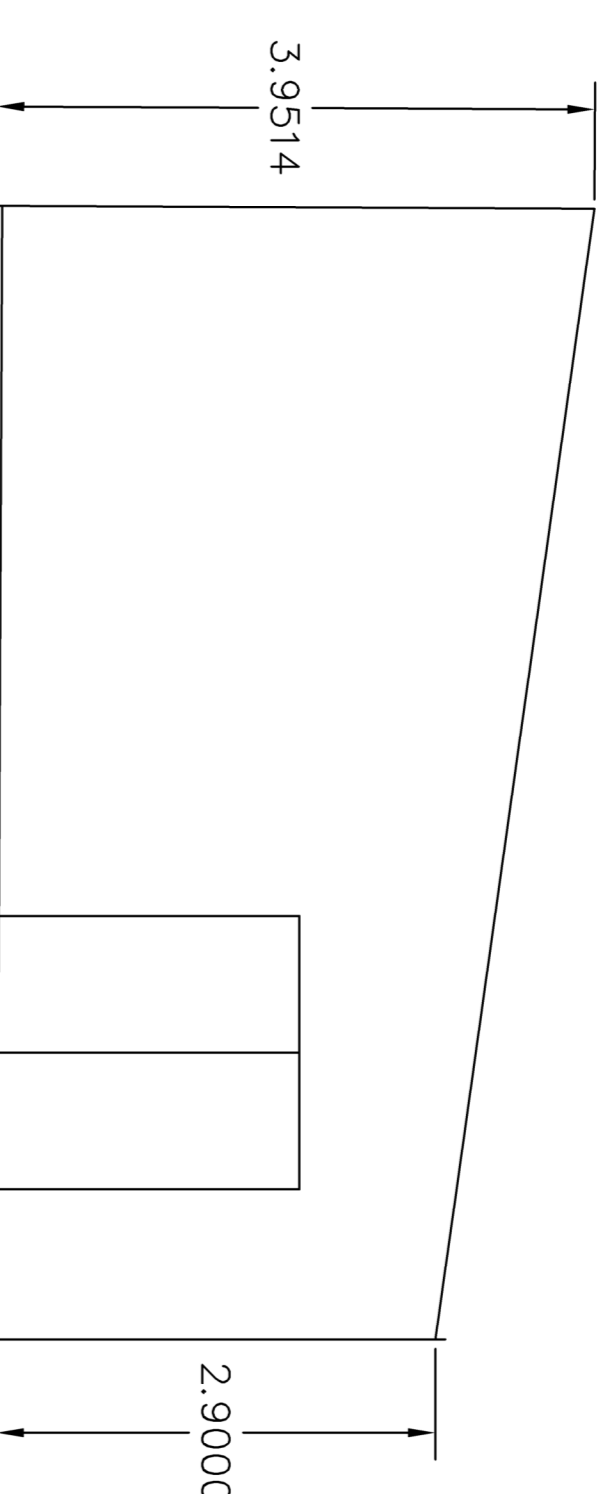


EAST ELEVATION

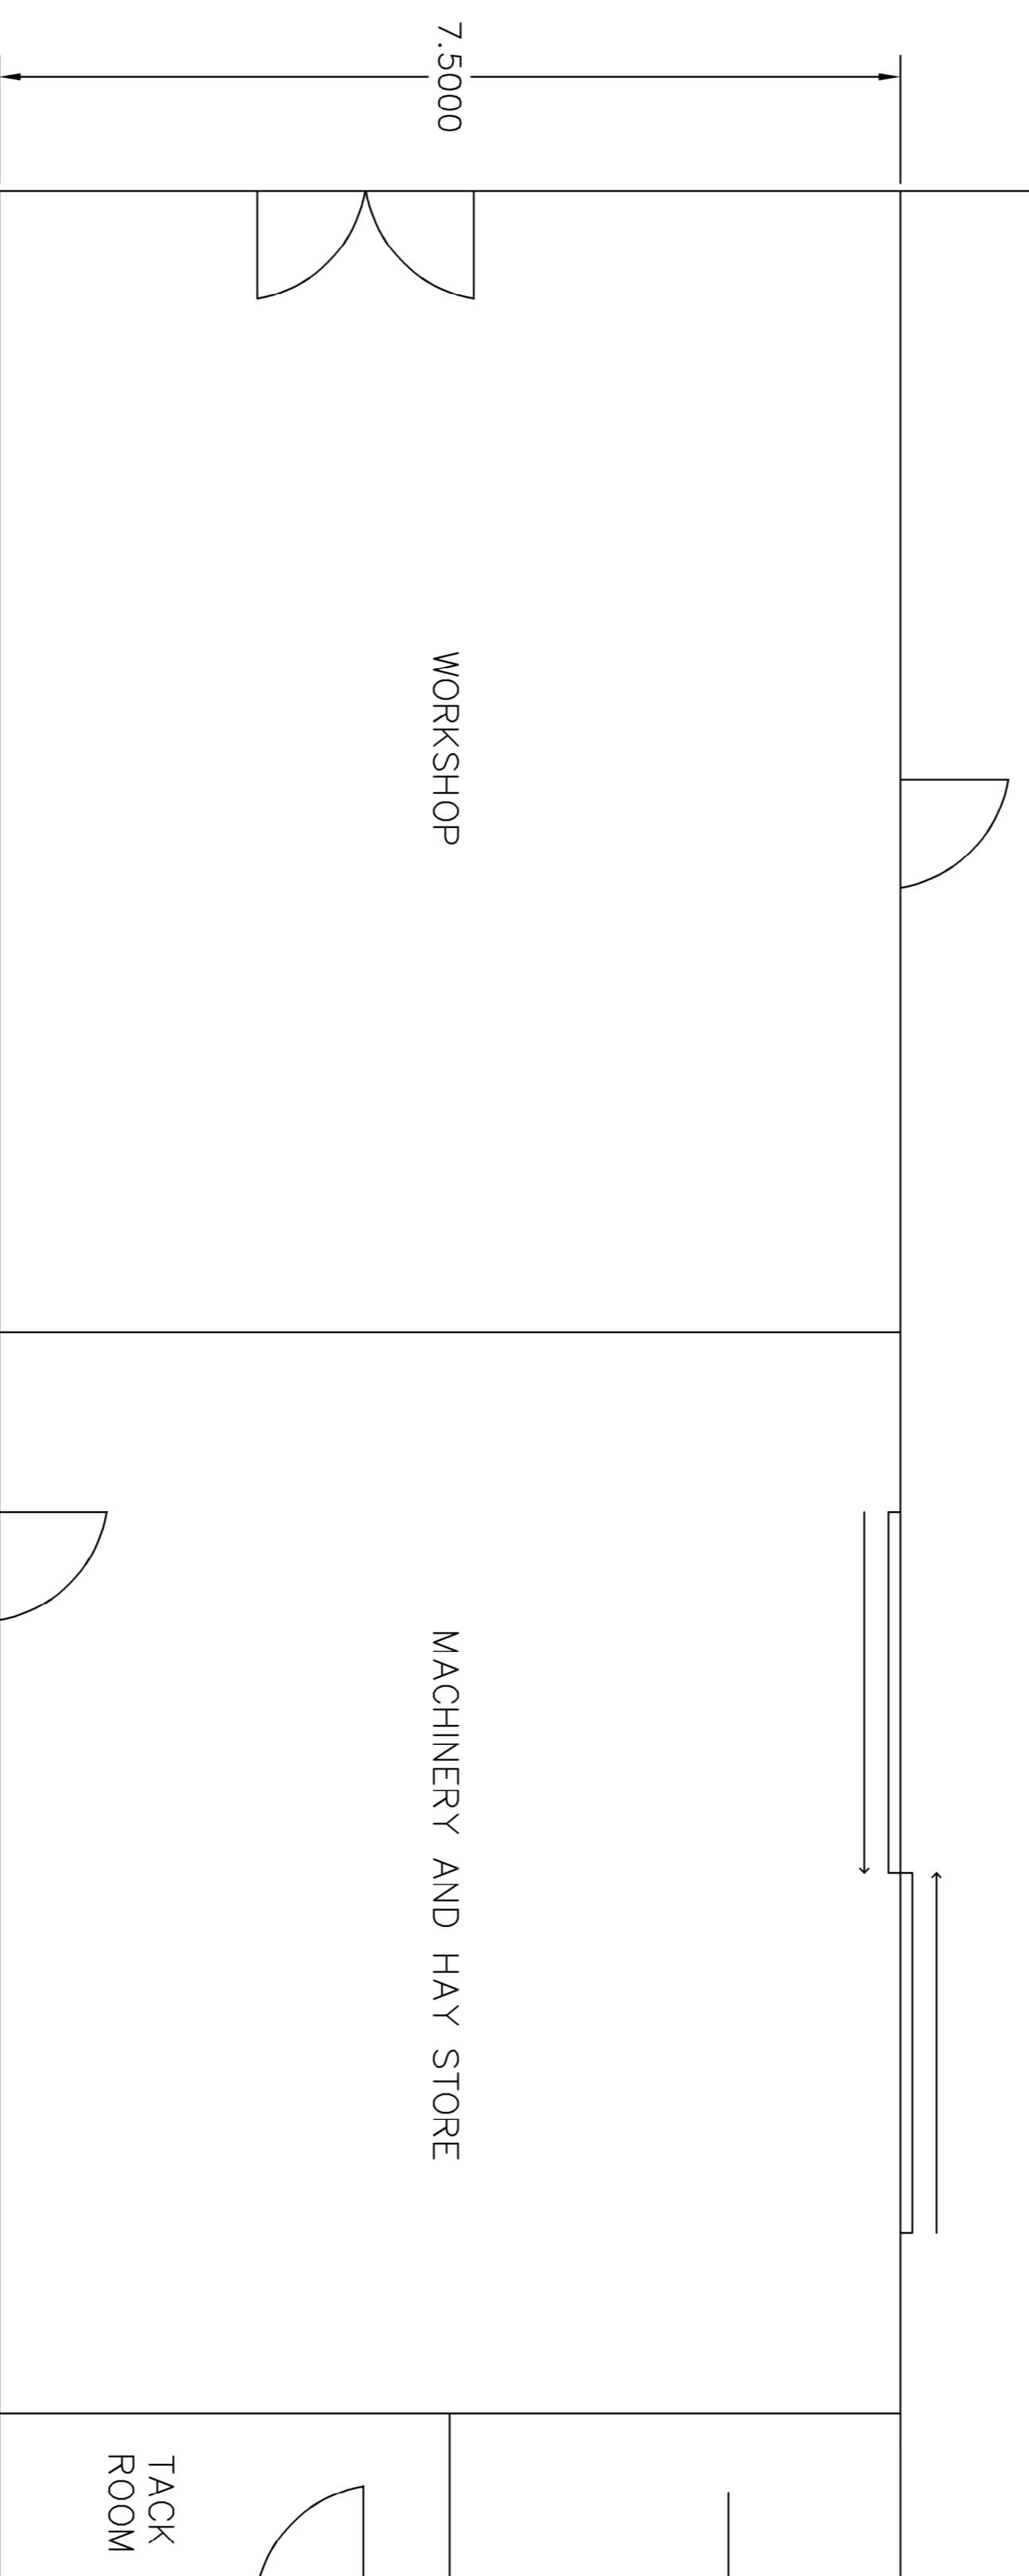

NORTH ELEVATION

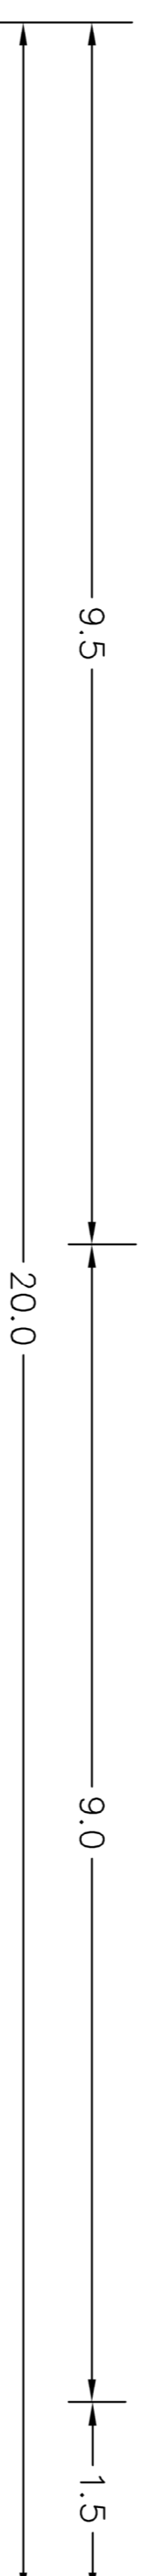

PLAN

PROPOSED SHED - LOT 7 RED BOX DRIVE, AXE CREEK

CLADDING - CUSTOM ORB ZINCALUME  
 X2 WATER TANKS TO SUIT ROOF CATCHMENT  
 GUTTER ALONG WEST SIDE OF ROOF TO TANKS  
 FLOOR - CONCRETE SLAB OR CRUSHED ROCK TBC



SCALE: 1:50 @A1 OR 1:100 @A3