

 
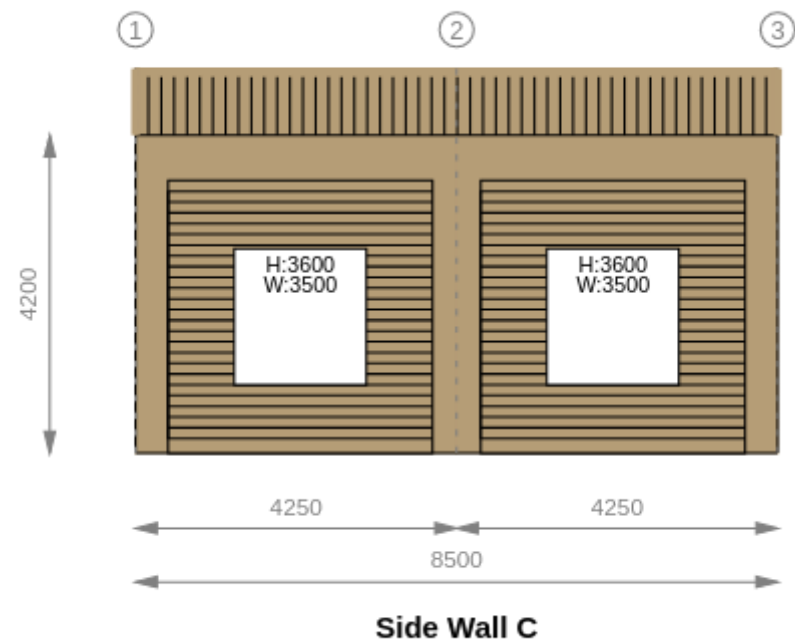


Rev	Date	Description

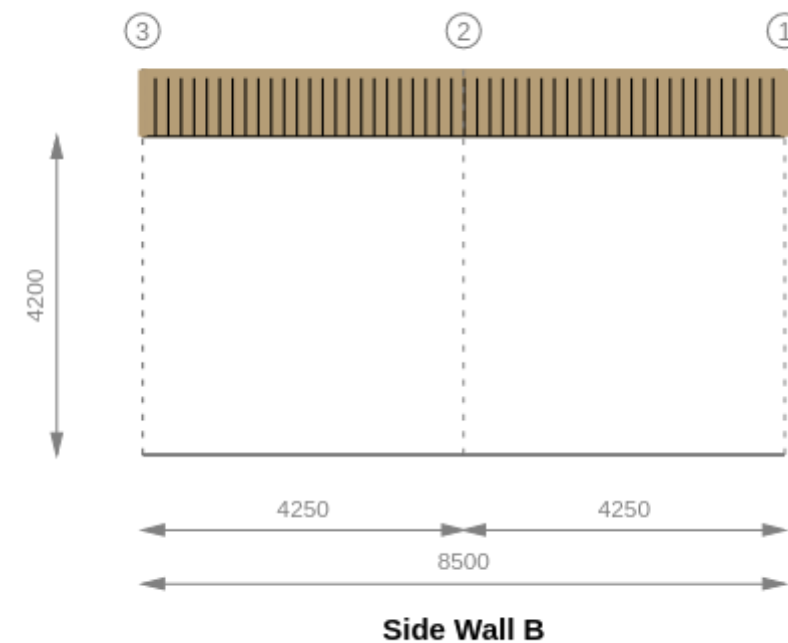


Title Name:	CONTRACT PLANS FOR A SHED 10.0M x 8.5M x 4.2M
Client:	Leon Harvey
Site address:	20 Plimsoll Court Tannum Sands , Queensland, 4680

Job No.	[Redacted]
Dwg No.	01
Date	31-Jan-2023
Rev	1
	A3

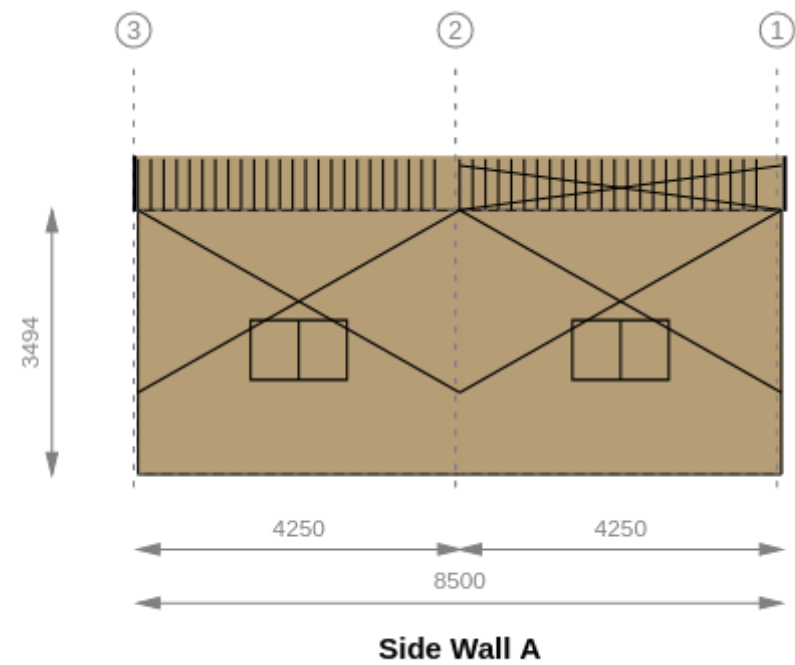


Rev	Date	Description

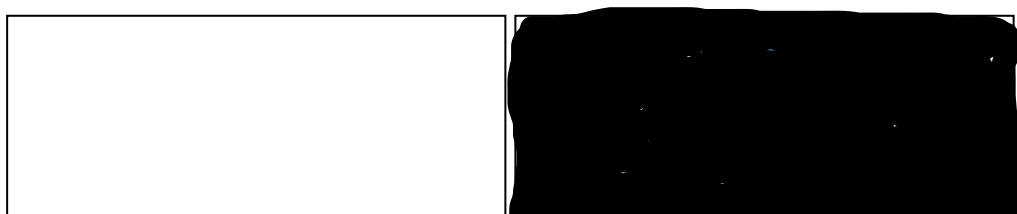

Title Name:	CONTRACT PLANS FOR A SHED 10.0M x 8.5M x 4.2M
Client:	Leon Harvey
Site address:	20 Plimsoll Court Tannum Sands , Queensland, 4680


Job No.	[REDACTED]
Dwg No.	02
Date	31-Jan-2023
Rev	1 A3

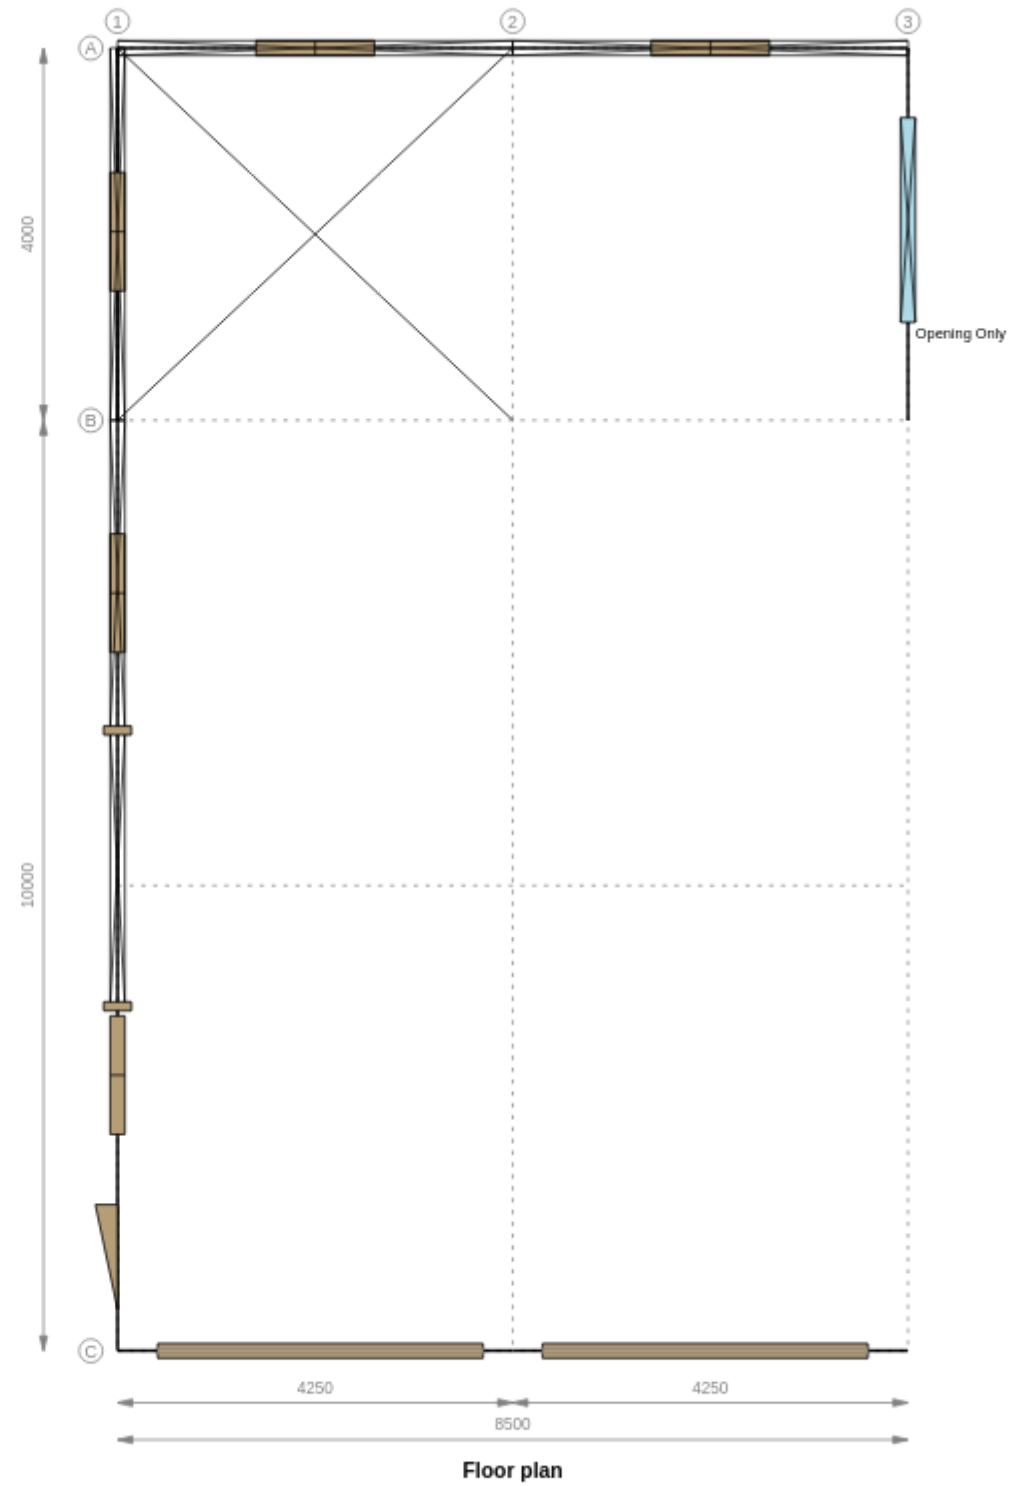

Floor plan


Rev	Date	Description

--

 

Title Name:	CONTRACT PLANS FOR A SHED 10.0M x 8.5M x 4.2M
Client:	Leon Harvey
Site address:	20 Plimsoll Court Tannum Sands , Queensland, 4680


Job No.	[Redacted]
Dwg No.	03
Date	31-Jan-2023
Rev	1
	A3

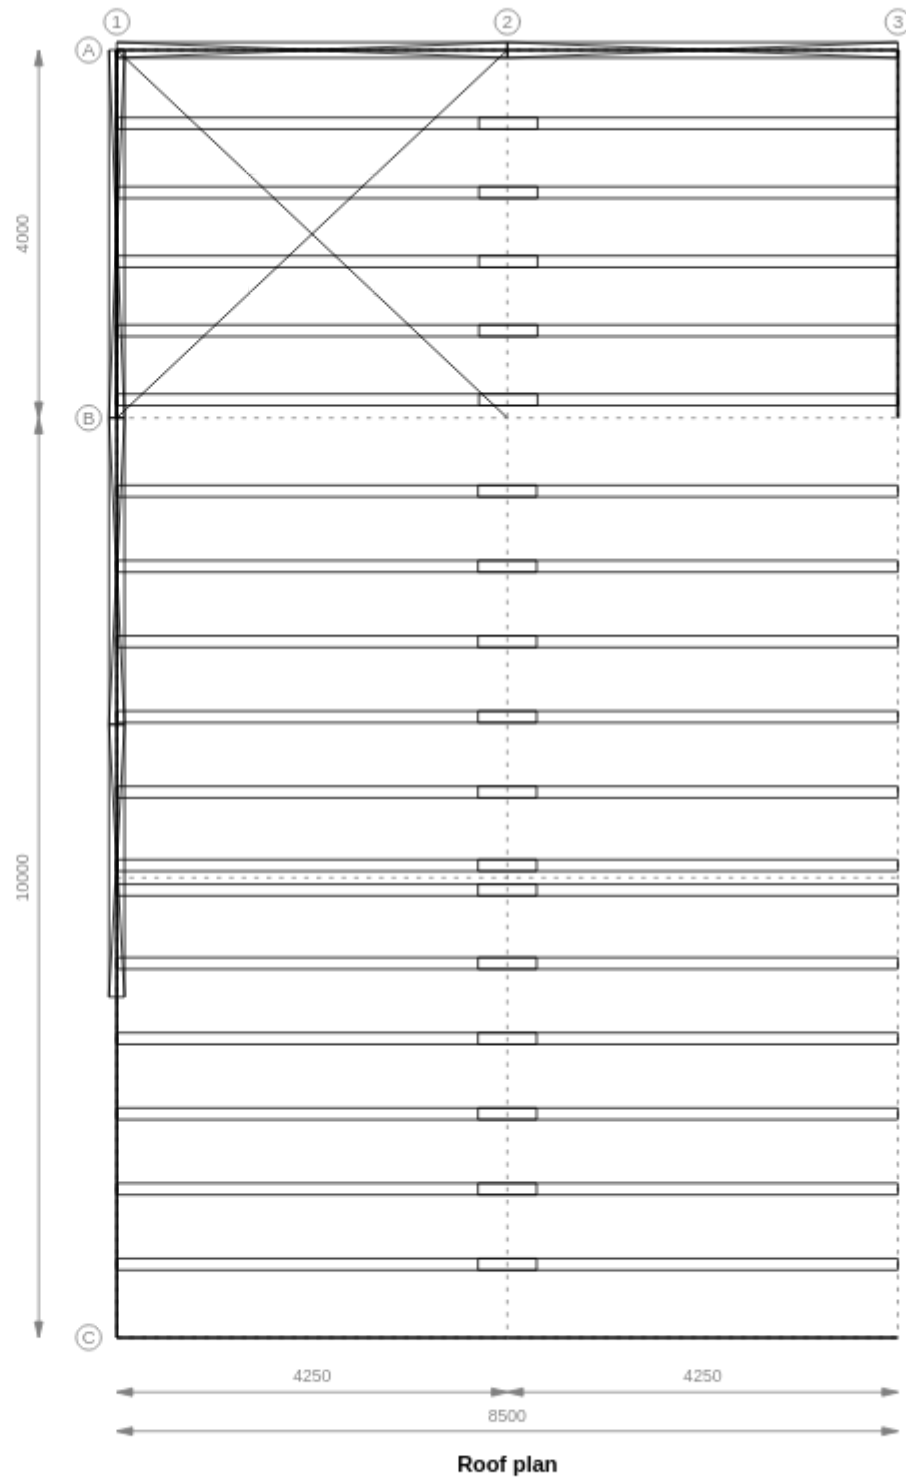

Roof plan

Rev	Date	Description

--

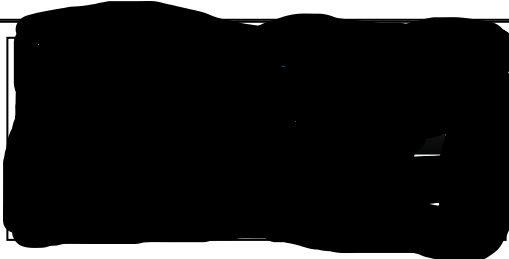

Title Name:	CONTRACT PLANS FOR A SHED 10.0M x 8.5M x 4.2M
Client:	Leon Harvey
Site address:	20 Plimsoll Court Tannum Sands , Queensland, 4680

Job No.	
Dwg No.	04
Date	31-Jan-2023
Rev	1
	A3