


1 Site Plan
1 : 1000



DO NOT SCALE DIMENSIONS FROM THIS DRAWING ALL MEASUREMENTS TO BE VERIFIED ON SITE


	<p>ISSUE</p>	<p>LGA</p> <p>CESSNOCK CITY COUNCIL</p>	<p>CLIENT</p> <p>LIAM LINDSAY</p>	<p>PROJECT</p> <p>1522 WATAGAN CREEK ROAD, LAGUNA LOT 3 / DP1233306 PROPOSED CLASS 1A & 10A STRUCTURE</p>	<p>DATE</p> <p>24/03/2015</p>	<p>DRAWING</p> <p>DR01 - SITE PLAN</p>	<p>SCALE</p> <p>1:1000 @ A3</p> <p>PROJECT NORTH</p>
--	--------------	---	-----------------------------------	---	-------------------------------	--	--

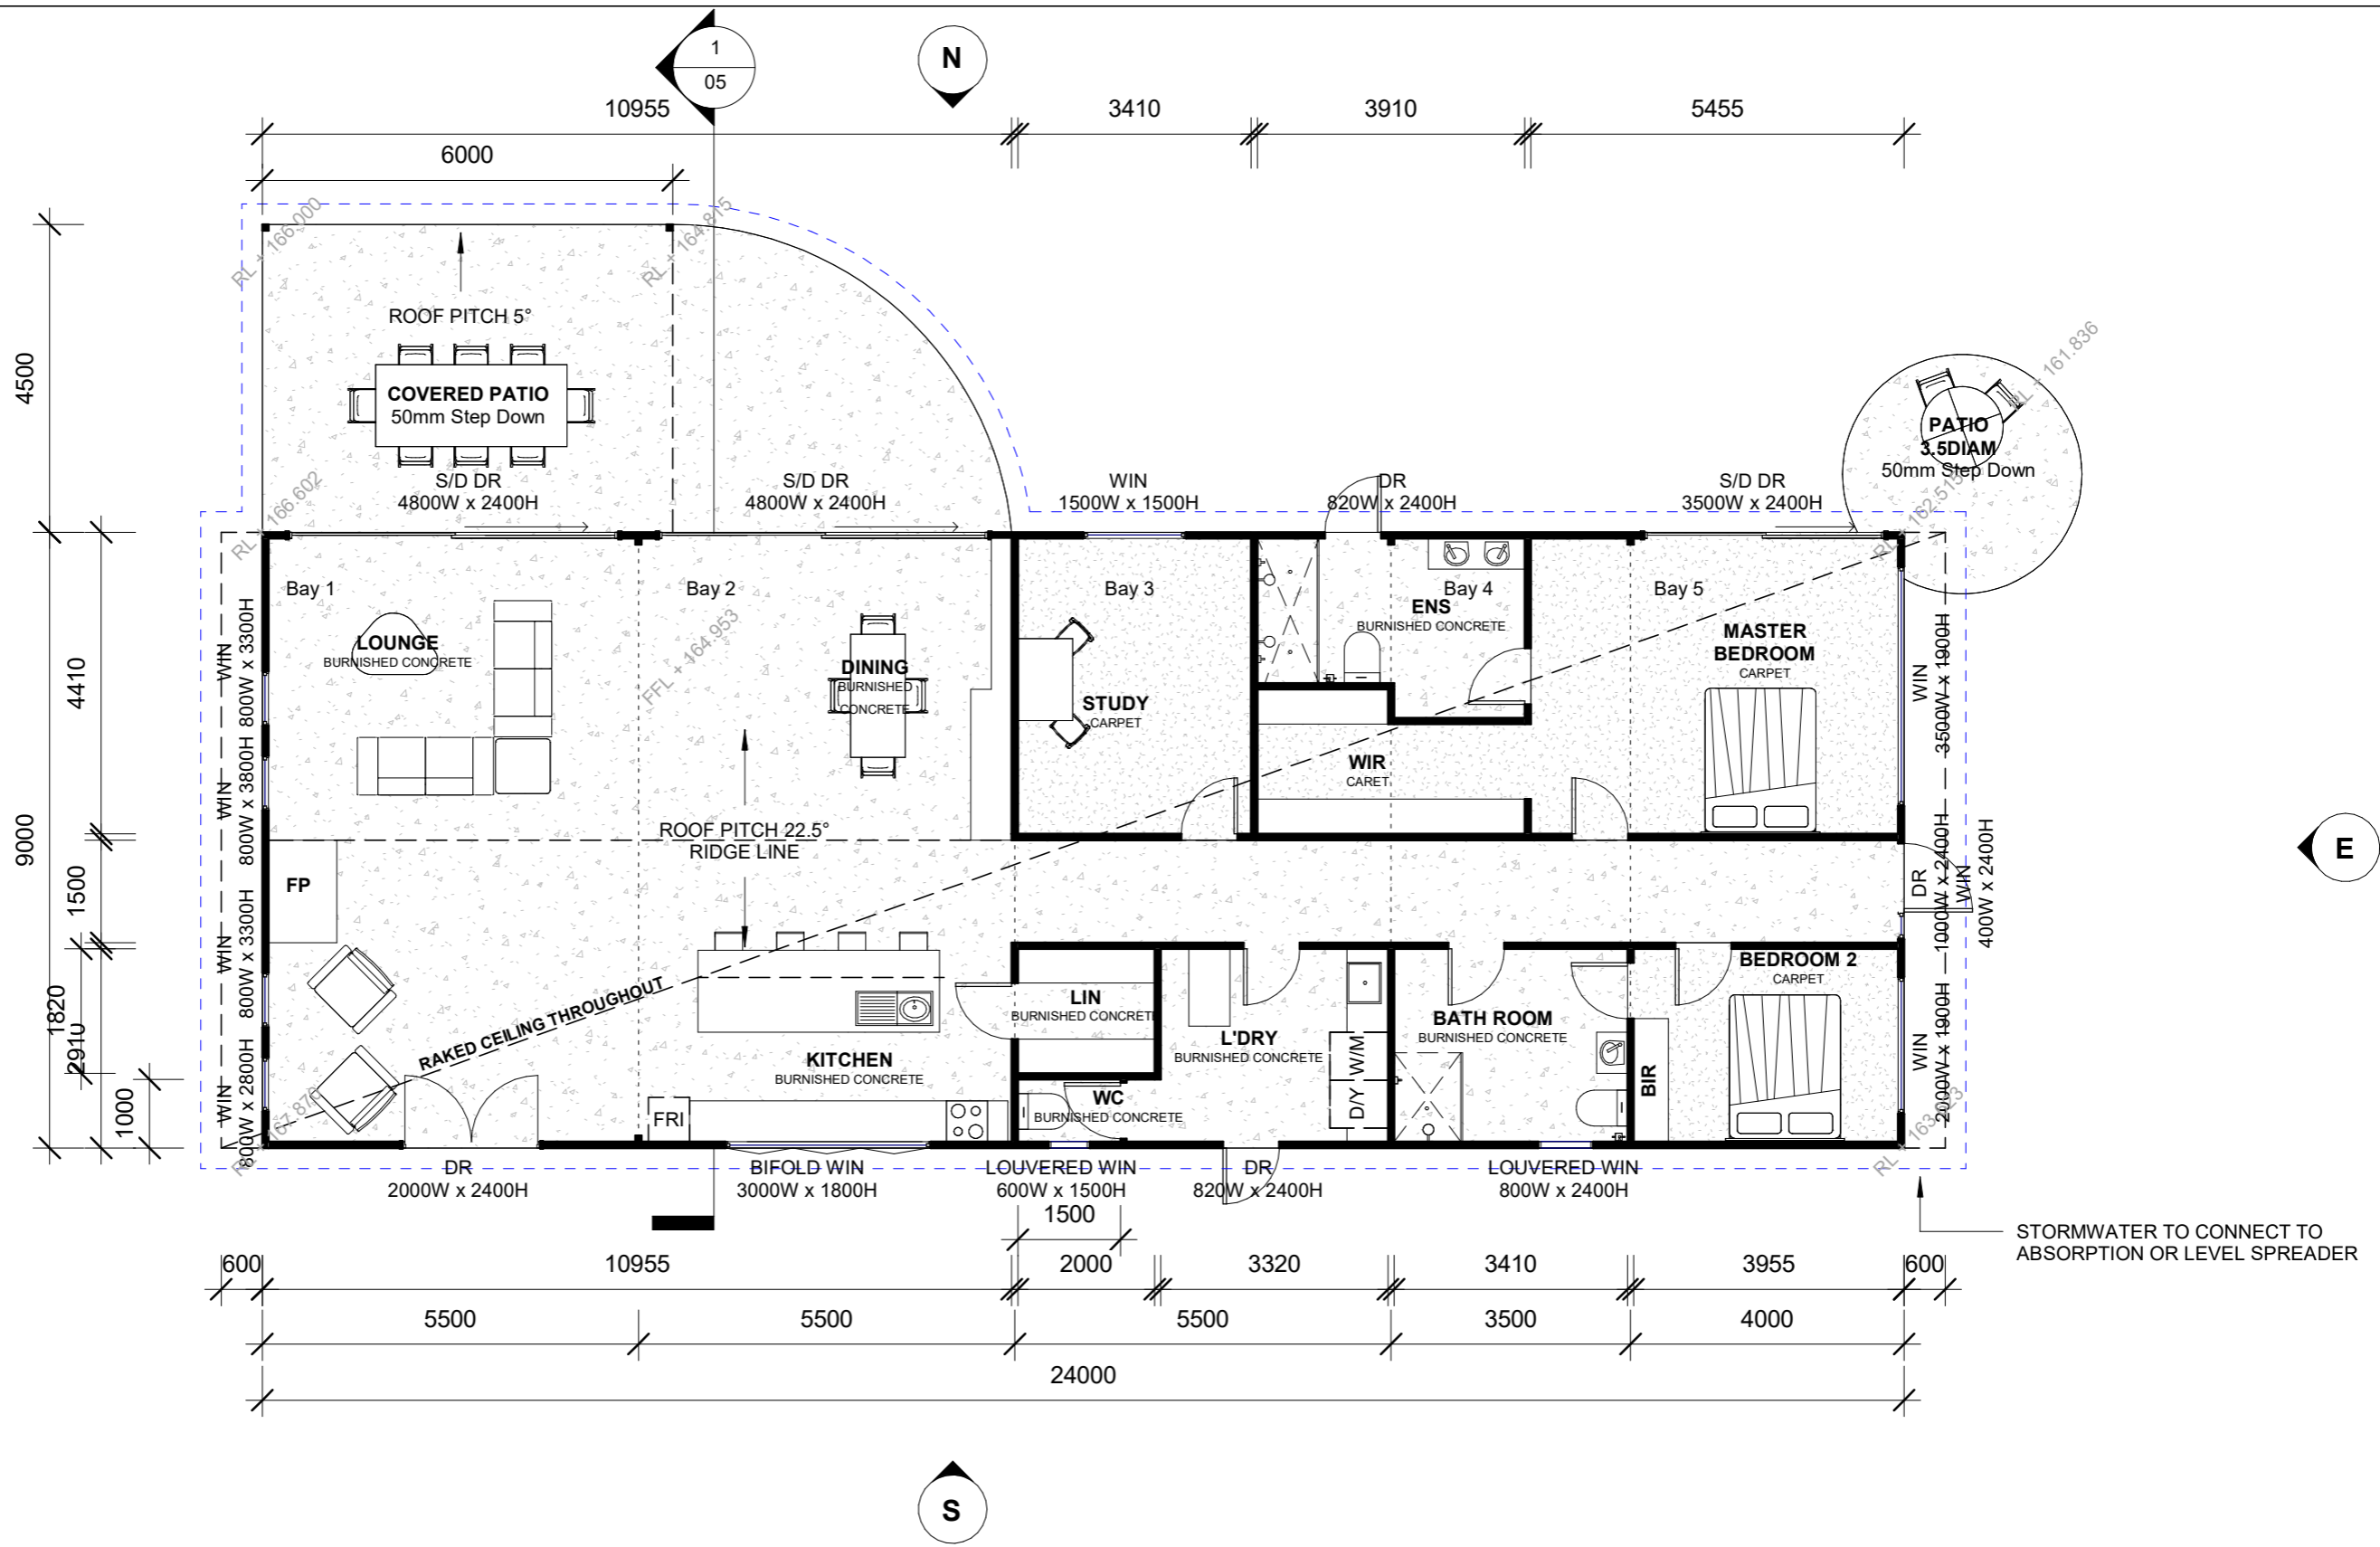


DO NOT SCALE DIMENSIONS FROM THIS DRAWING ALL MEASUREMENTS TO BE VERIFIED ON SITE

1 Proposed Class 1a Ground Floor Plan
1:100

	ISSUE 	LGA CESSNOCK CITY COUNCIL	CLIENT LIAM LINDSAY	PROJECT 1522 WATAGAN CREEK ROAD, LAGUNA LOT 3 / DP1233306 PROPOSED CLASS 1A & 10A STRUCTURE	DATE 24/03/2015	DRAWING DR02 - CLASS 1A GROUND FLOOR PLAN	SCALE 1:100 @ A3  PROJECT NORTH
--	------------------	-------------------------------------	-------------------------------	---	---------------------------	---	--

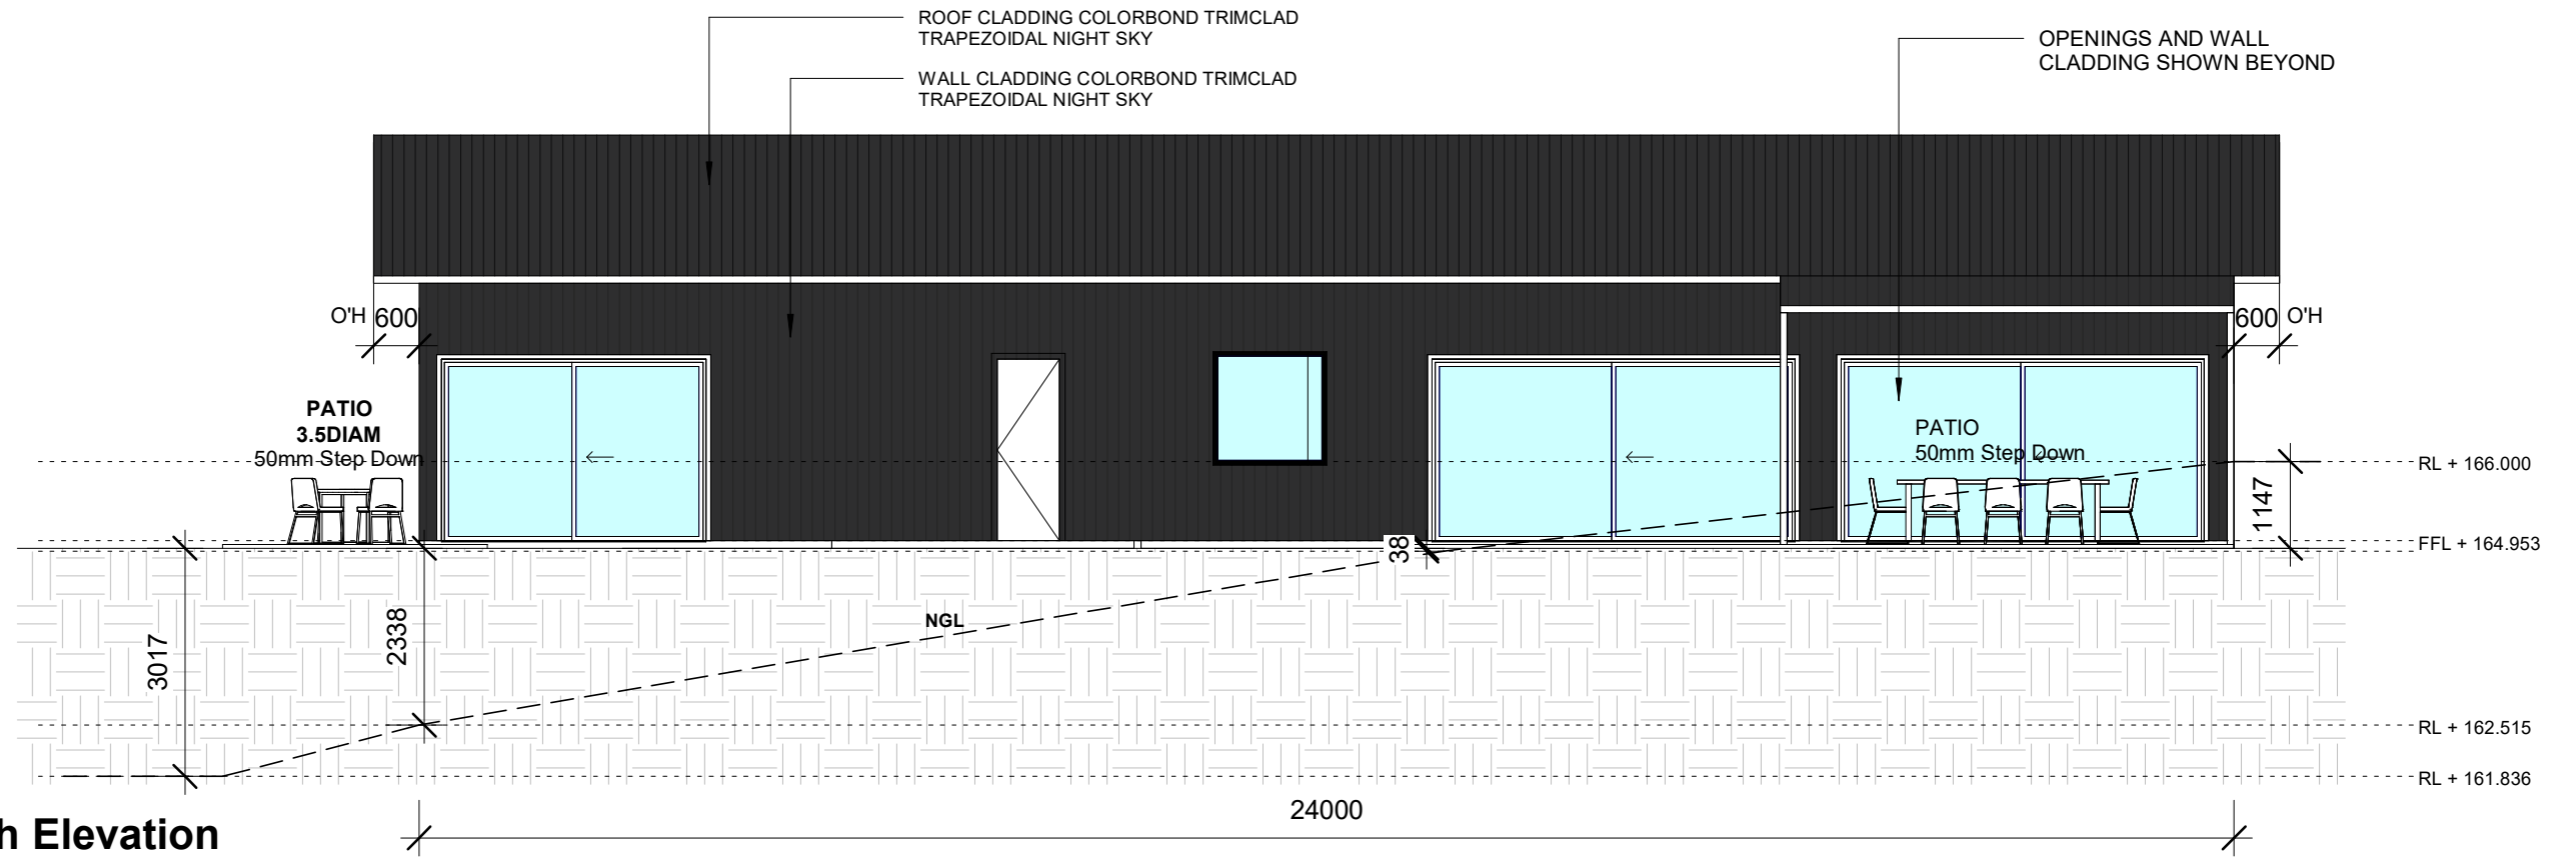


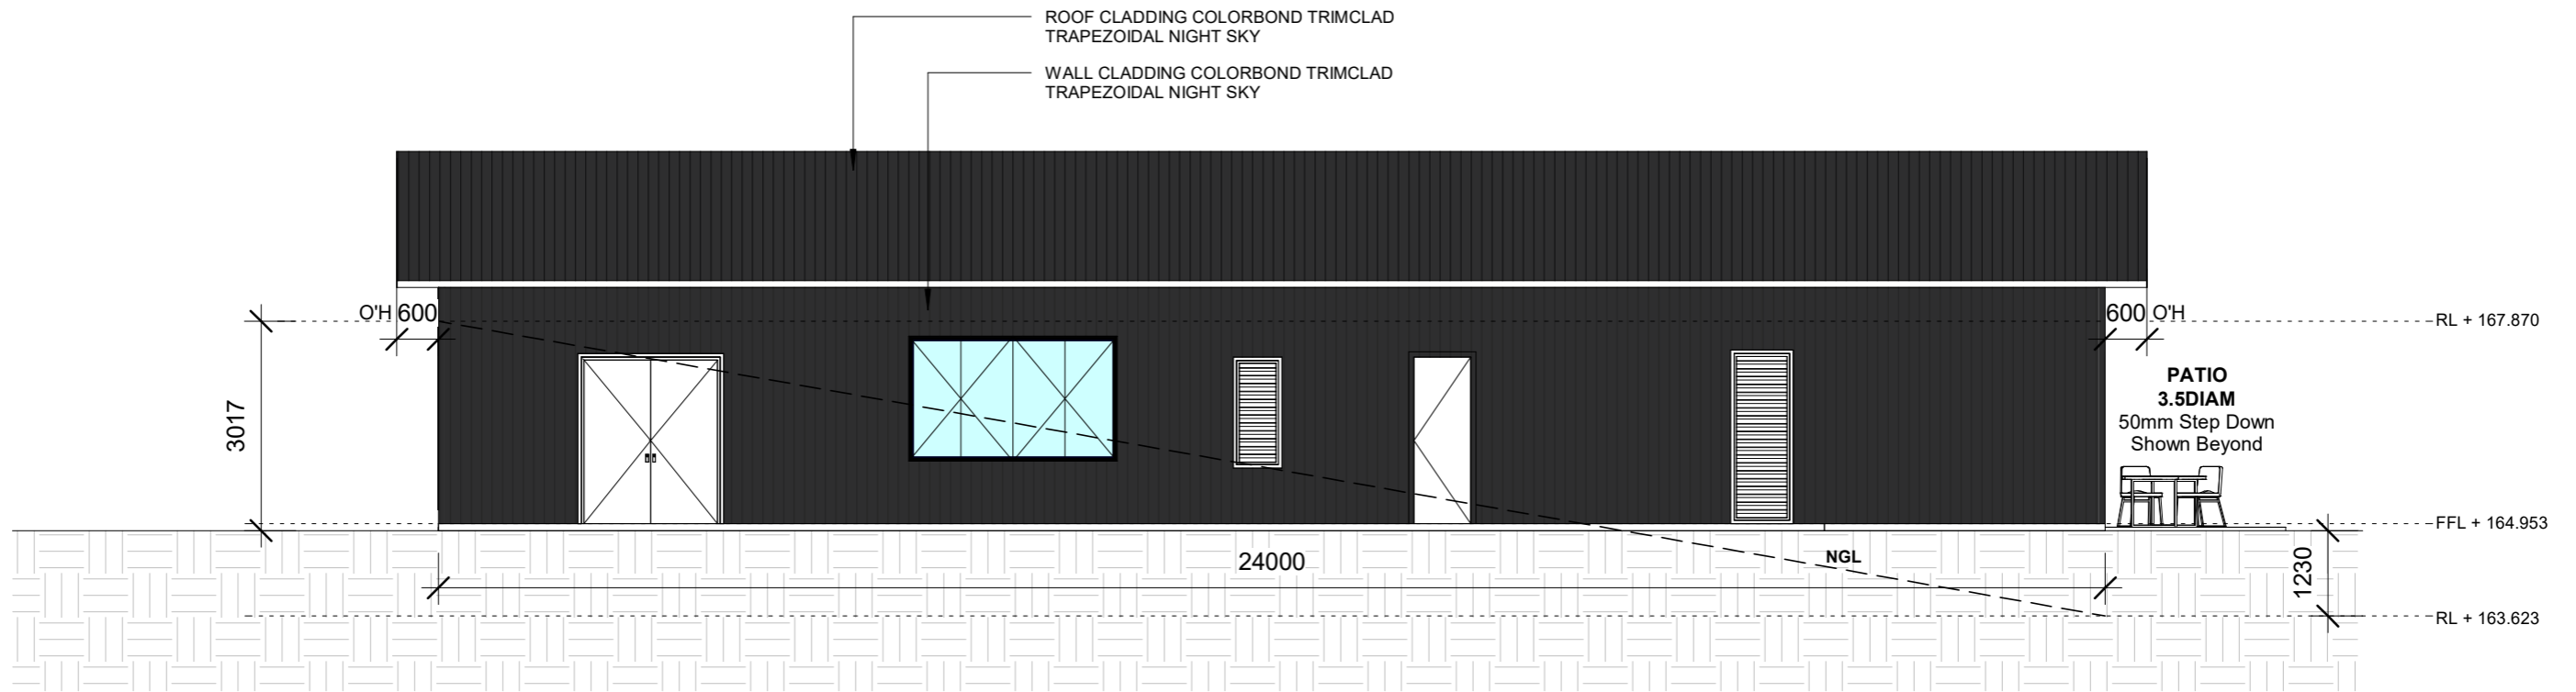
1 North Elevation
1:100

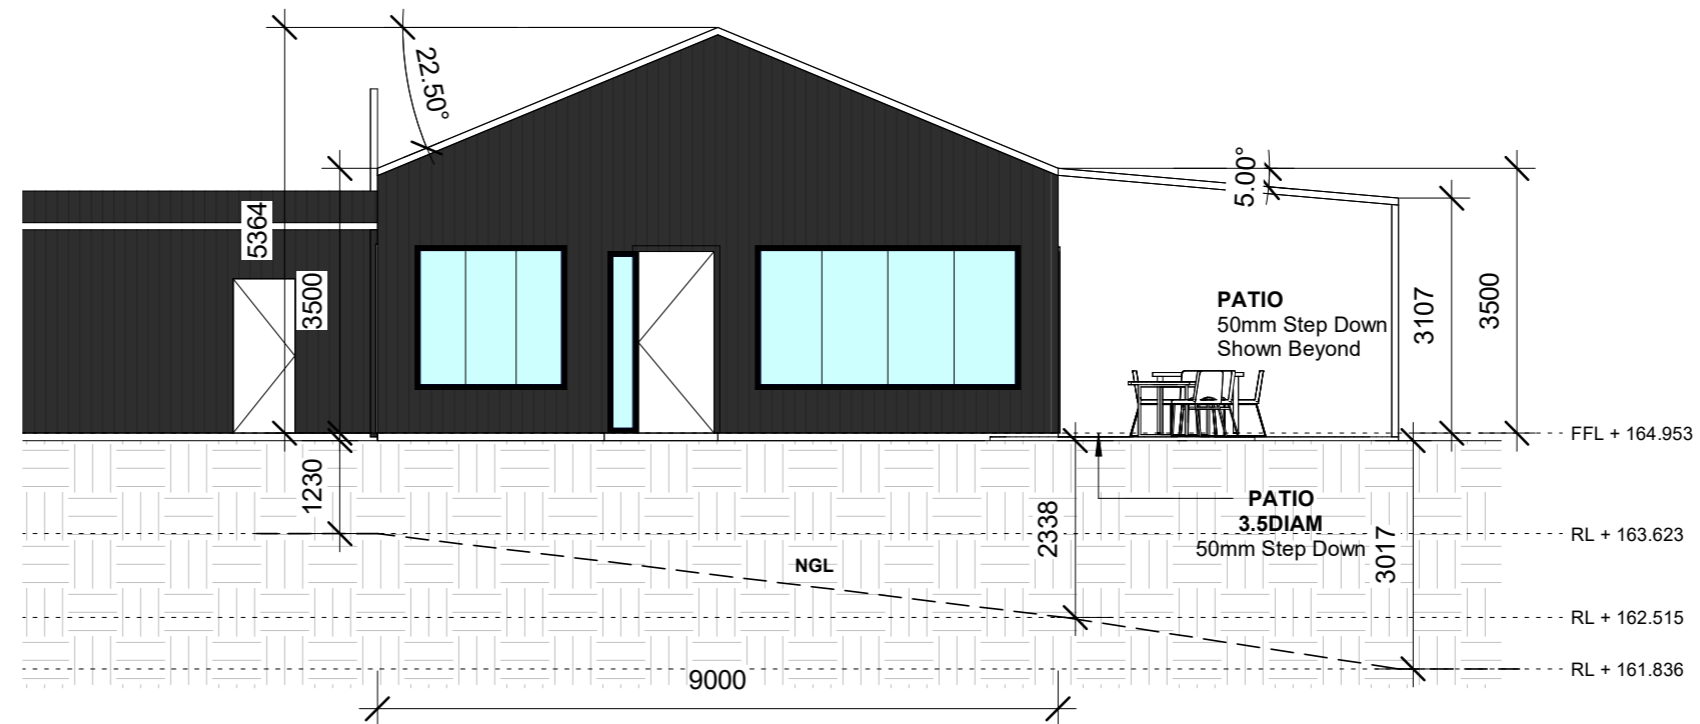


2 East Elevation
1:100

DO NOT SCALE DIMENSIONS FROM THIS DRAWING ALL MEASUREMENTS TO BE VERIFIED ON SITE

	<p>ISSUE</p>	<p>LGA CESSNOCK CITY COUNCIL</p>	<p>CLIENT LIAM LINDSAY</p>	<p>PROJECT 1522 WATAGAN CREEK ROAD, LAGUNA LOT 3 / DP1233306 PROPOSED CLASS 1A & 10A STRUCTURE</p>	<p>DATE 24/03/2015</p>	<p>DRAWING DR03 - NORTH & EAST ELEVATION PLAN</p>	<p>SCALE 1:100 @ A3 PROJECT NORTH</p>
--	--------------	--------------------------------------	--------------------------------	--	----------------------------	---	--




1 South Elevation
1:100

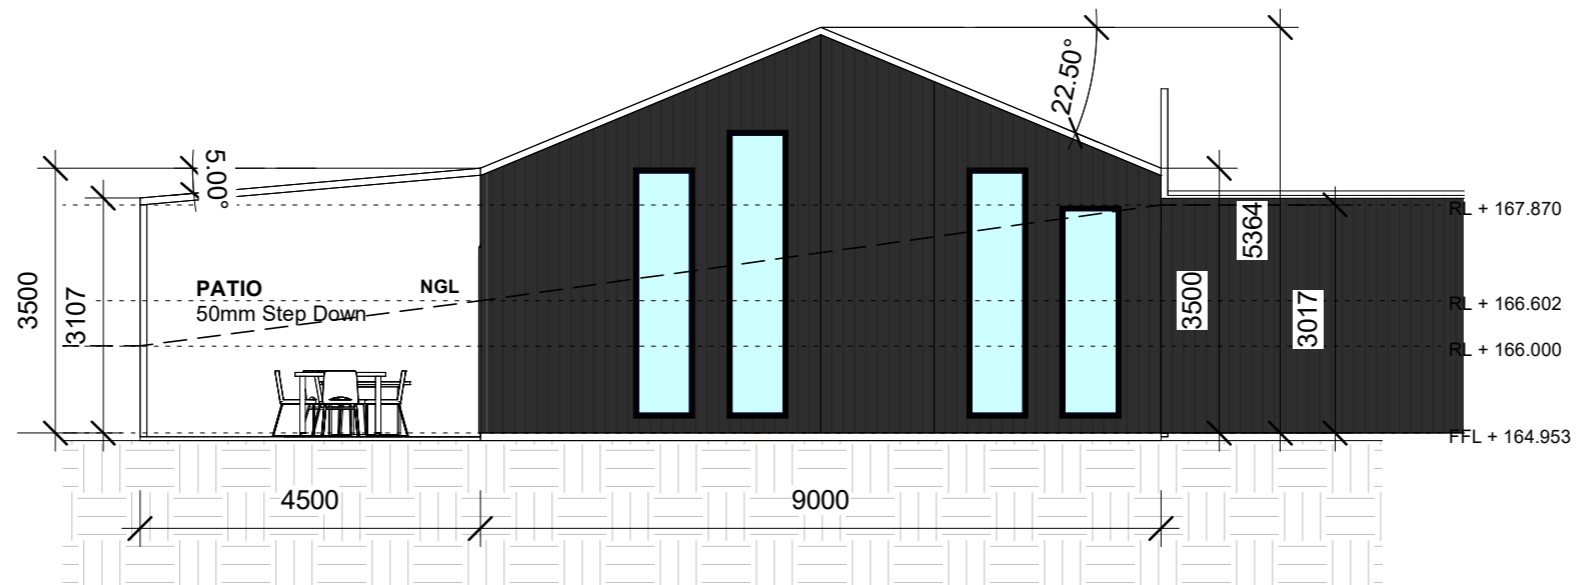


2 West Elevation
1:100

DO NOT SCALE DIMENSIONS FROM THIS DRAWING ALL MEASUREMENTS TO BE VERIFIED ON SITE



	<p>ISSUE</p>	<p>LGA</p> <p>CESSNOCK CITY COUNCIL</p>	<p>CLIENT</p> <p>LIAM LINDSAY</p>	<p>PROJECT</p> <p>1522 WATAGAN CREEK ROAD, LAGUNA LOT 3 / DP1233306 PROPOSED CLASS 1A & 10A STRUCTURE</p>	<p>DATE</p> <p>24/03/2015</p>	<p>DRAWING</p> <p>DR04 - SOUTH & WEST ELEVATION PLAN</p>	<p>SCALE</p> <p>1:100 @ A3</p> <p>PROJECT NORTH</p>
--	--------------	---	-----------------------------------	---	-------------------------------	--	---

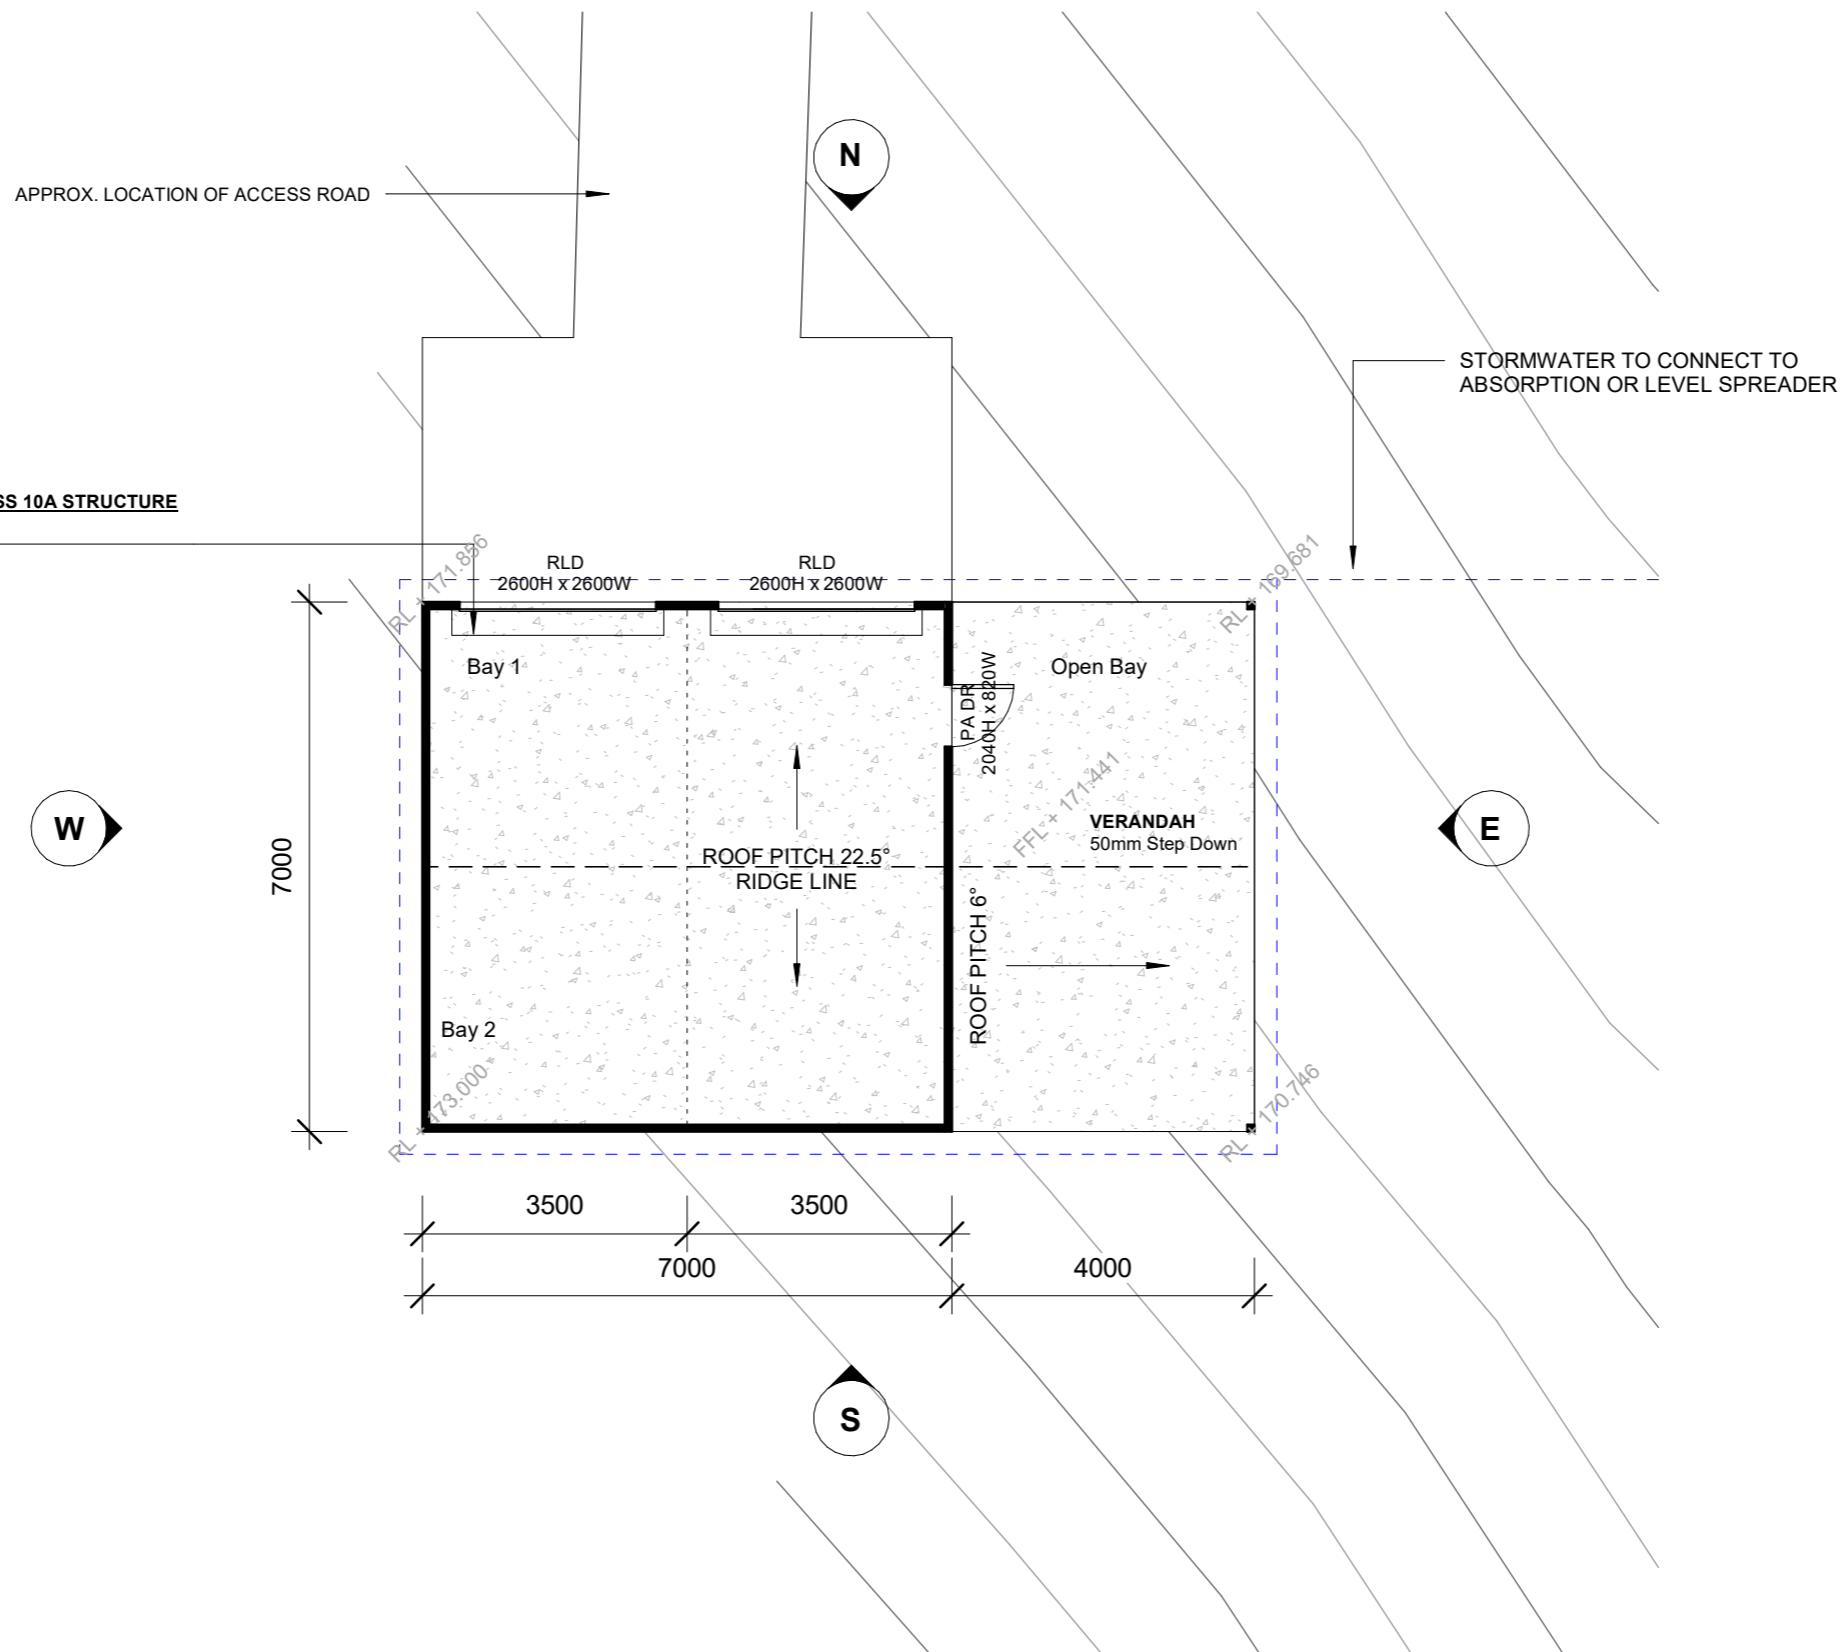
PROPOSED CLASS 10A STRUCTURE
 Floor Area 49m²
 Open Area 28m²




1 Proposed Class 10a Ground Floor Plan
 1 : 100

DO NOT SCALE DIMENSIONS FROM THIS DRAWING ALL MEASUREMENTS TO BE VERIFIED ON SITE


	ISSUE	LGA CESSNOCK CITY COUNCIL	CLIENT LIAM LINDSAY	PROJECT 1522 WATAGAN CREEK ROAD, LAGUNA LOT 3 / DP1233306 PROPOSED CLASS 1A & 10A STRUCTURE	DATE 24/03/2015	DRAWING DR06 - CLASS 10A GROUND FLOOR PLAN	SCALE 1:100 @ A3  PROJECT NORTH
--	-------	------------------------------	------------------------	--	--------------------	---	---

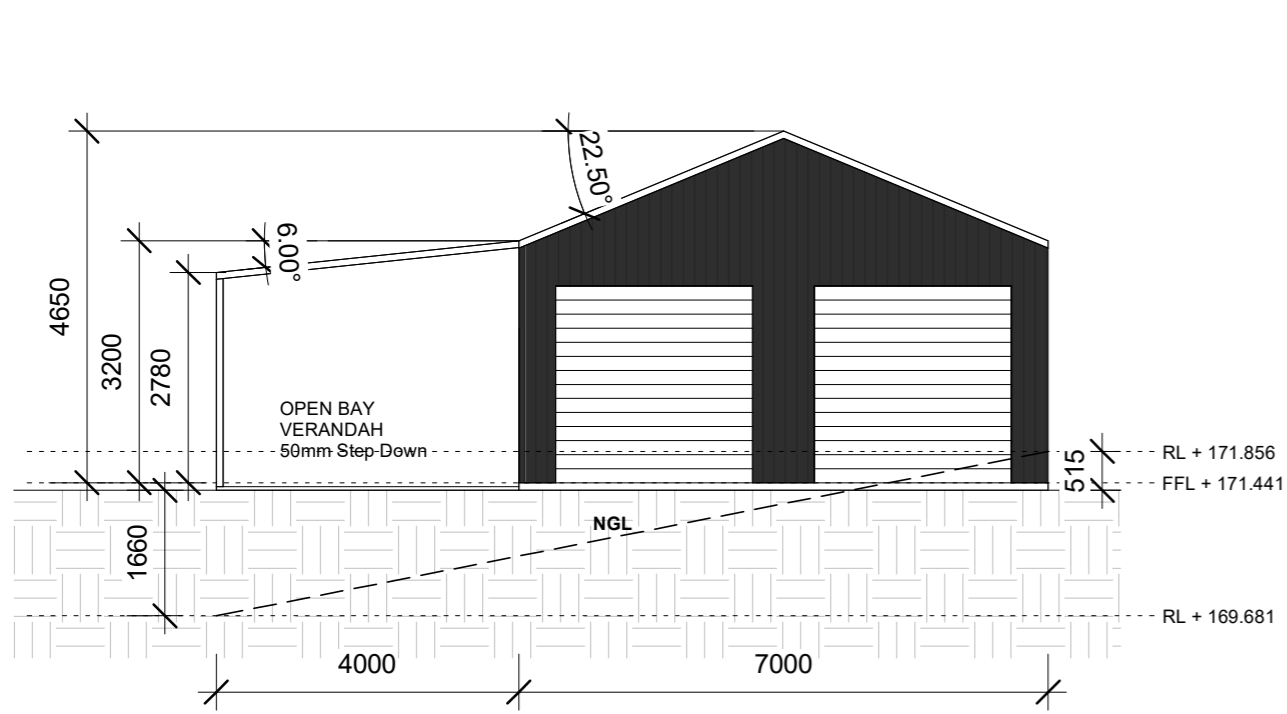


1 Class 10a North Elevation
1 : 100

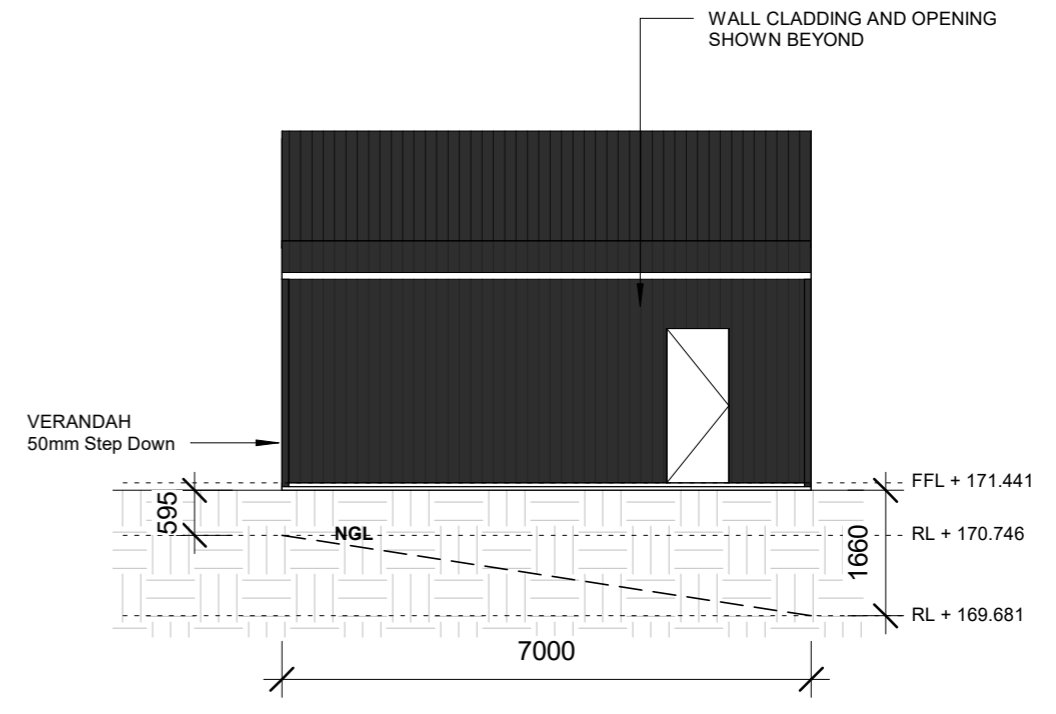

2 Class 10a East Elevation
1 : 100

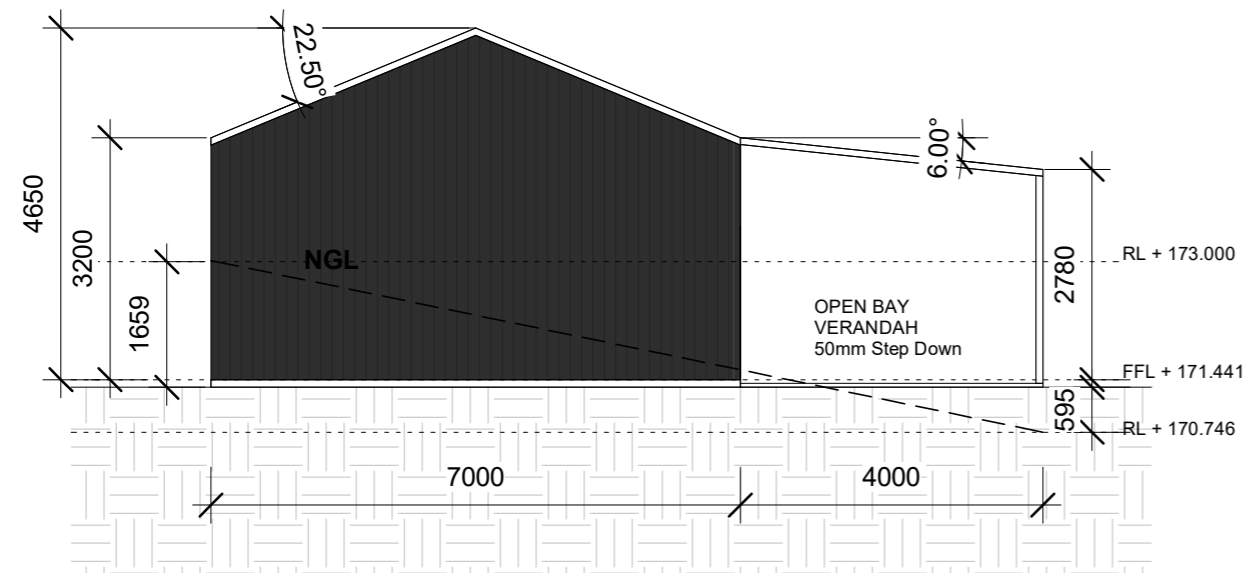


3 Class 10a South Elevation
1 : 100

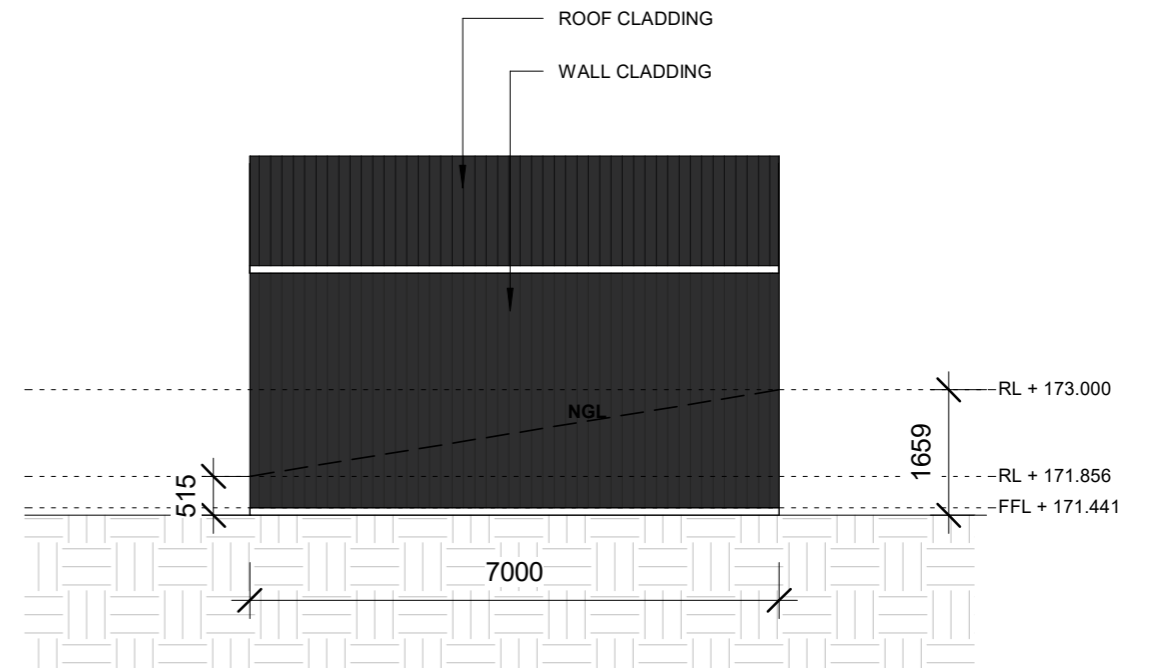

4 Class 10a West Elevation
1 : 100

DO NOT SCALE DIMENSIONS FROM THIS DRAWING ALL MEASUREMENTS TO BE VERIFIED ON SITE

	ISSUE	LGA CESSNOCK CITY COUNCIL	CLIENT LIAM LINDSAY	PROJECT 1522 WATAGAN CREEK ROAD, LAGUNA LOT 3 / DP1233306 PROPOSED CLASS 1A & 10A STRUCTURE	DATE 24/03/2015	DRAWING DR07 - CLASS 10A ELEVATION PLAN	SCALE 1:100 @ A3 PROJECT NORTH
--	-------	------------------------------	------------------------	--	--------------------	---	--