
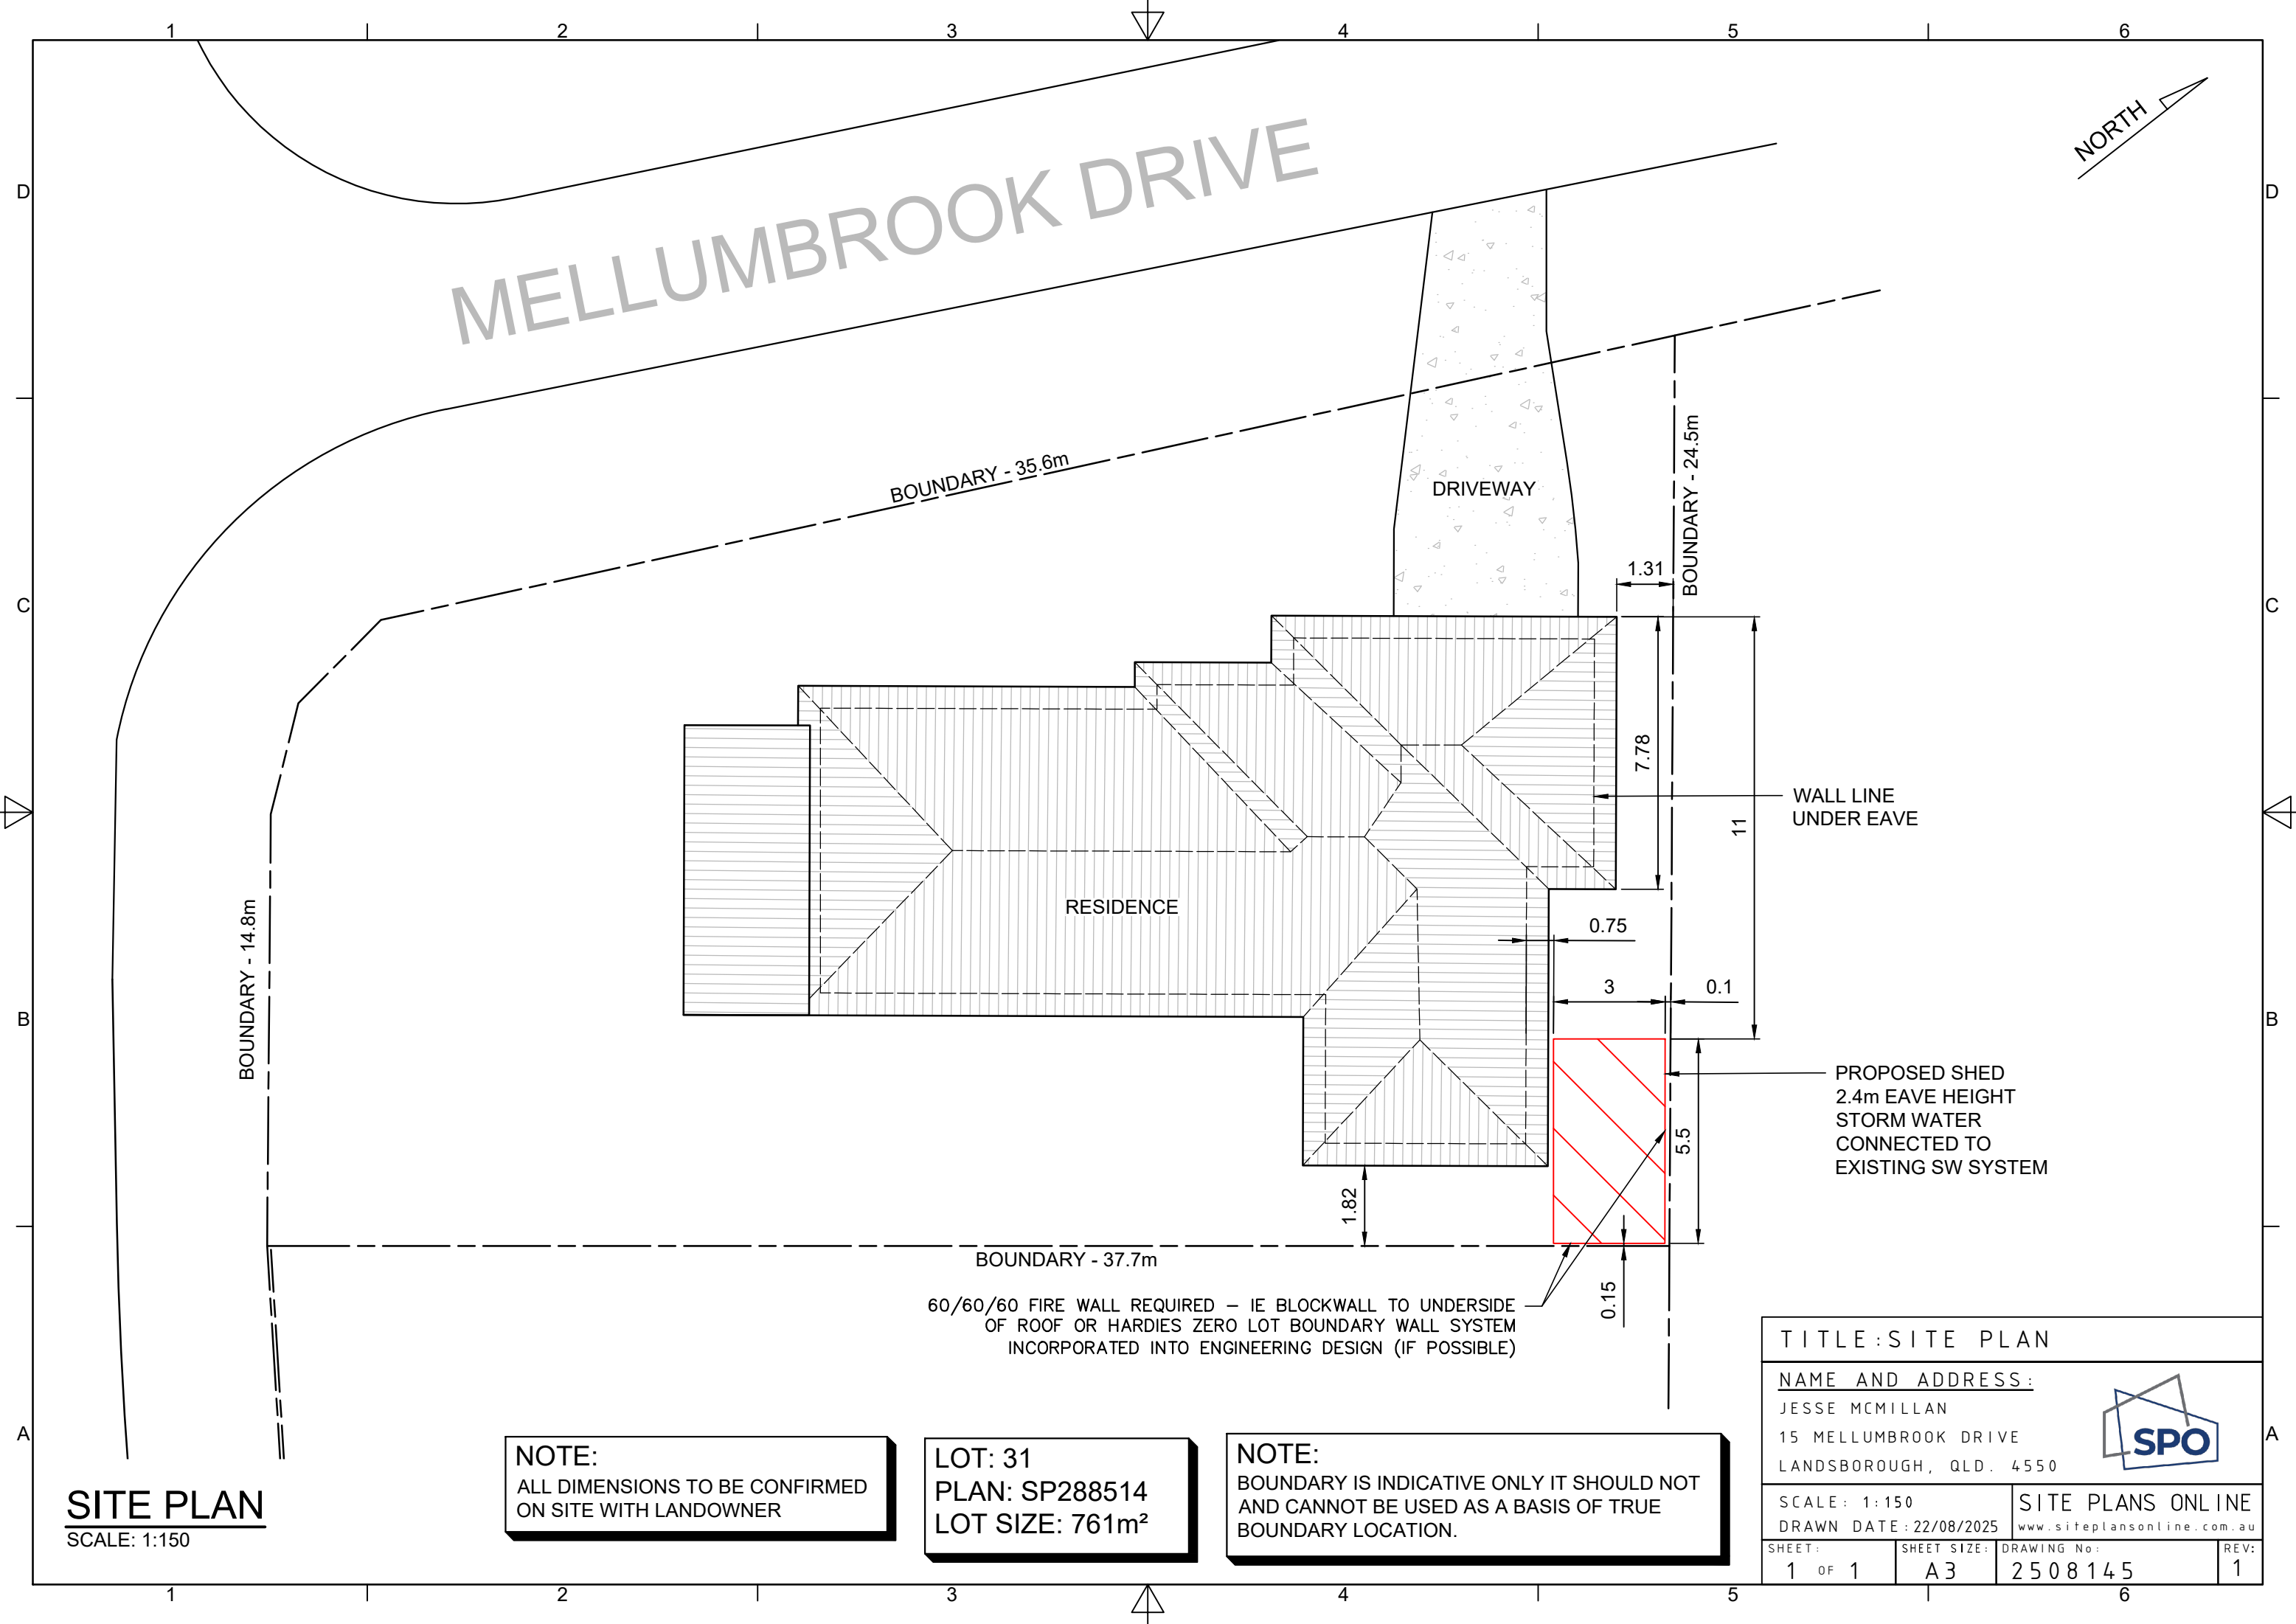


# MELLUMBROOK DRIVE

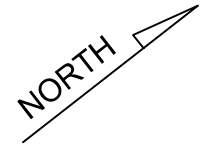

BOUNDARY - 14.8m

BOUNDARY - 35.6m

BOUNDARY - 24.5m

BOUNDARY - 37.7m

60/60/60 FIRE WALL REQUIRED - IE BLOCKWALL TO UNDERSIDE OF ROOF OR HARDIES ZERO LOT BOUNDARY WALL SYSTEM INCORPORATED INTO ENGINEERING DESIGN (IF POSSIBLE)

WALL LINE UNDER EAVE

PROPOSED SHED  
2.4m EAVE HEIGHT  
STORM WATER  
CONNECTED TO  
EXISTING SW SYSTEM

## SITE PLAN

SCALE: 1:150

**NOTE:**  
ALL DIMENSIONS TO BE CONFIRMED  
ON SITE WITH LANDOWNER

**LOT: 31**  
**PLAN: SP288514**  
**LOT SIZE: 761m<sup>2</sup>**

**NOTE:**  
BOUNDARY IS INDICATIVE ONLY IT SHOULD NOT  
AND CANNOT BE USED AS A BASIS OF TRUE  
BOUNDARY LOCATION.

TITLE: SITE PLAN			
NAME AND ADDRESS:			
JESSE MCMILLAN			
15 MELLUMBROOK DRIVE			
LANDSBOROUGH, QLD. 4550			
SCALE: 1:150		SITE PLANS ONLINE	
DRAWN DATE: 22/08/2025		www.siteplansonline.com.au	
SHEET:	SHEET SIZE:	DRAWING No:	REV:
1 OF 1	A3	2508145	1

