
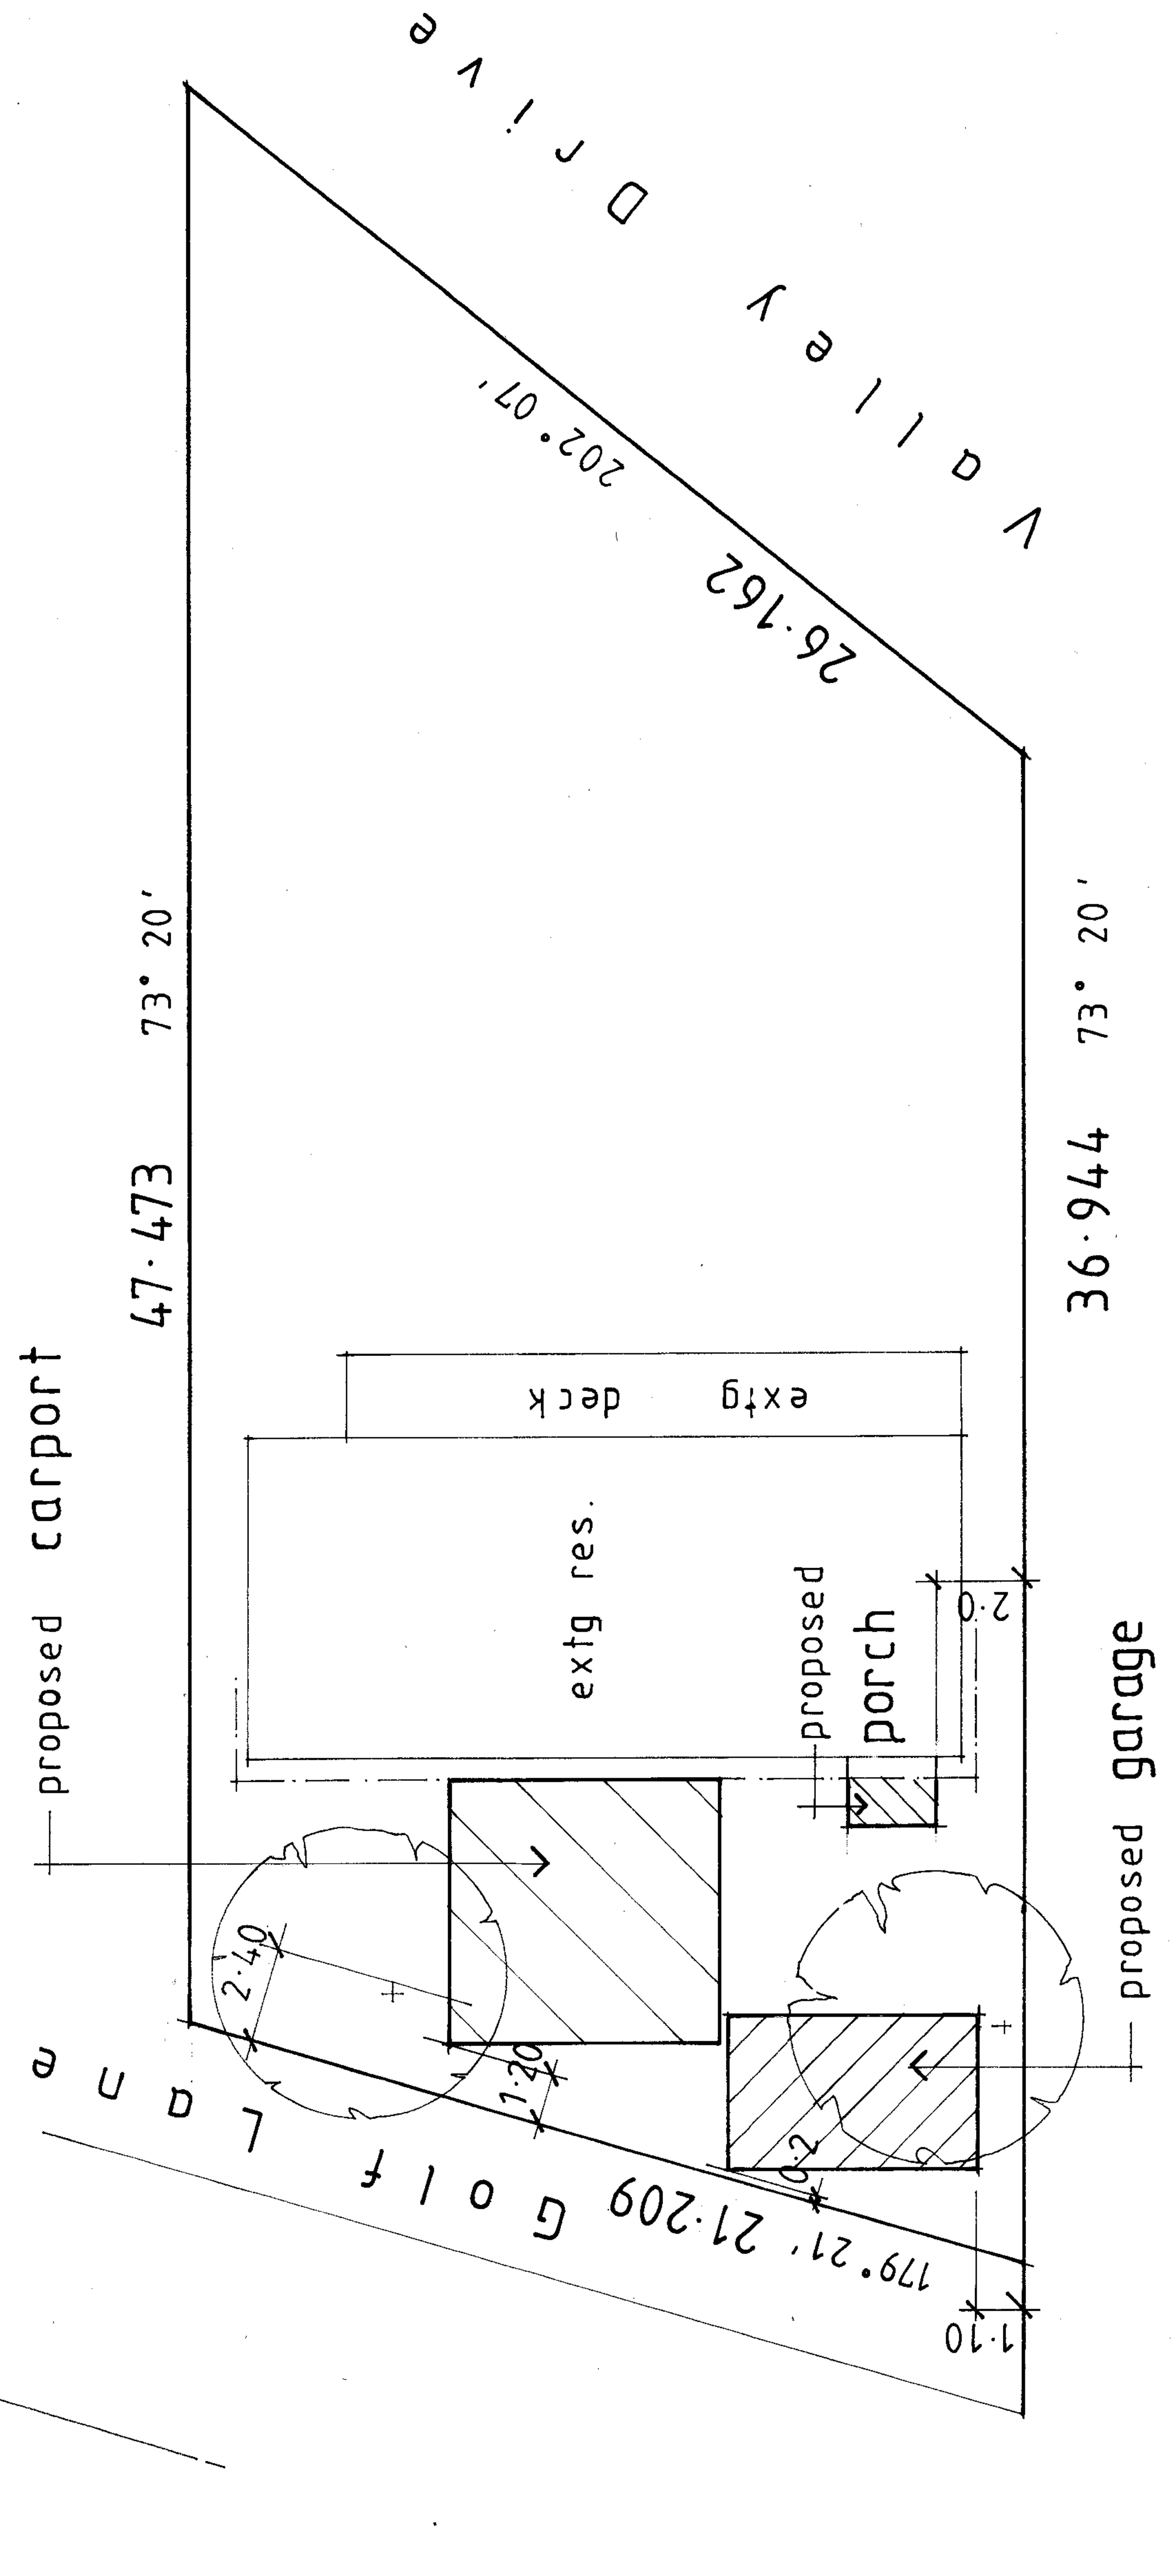


site area	861 m ²
site cover	241 - 27.99 %
permeable surfaces	620 - 72 %
garden spaces	580 - 67.36 %

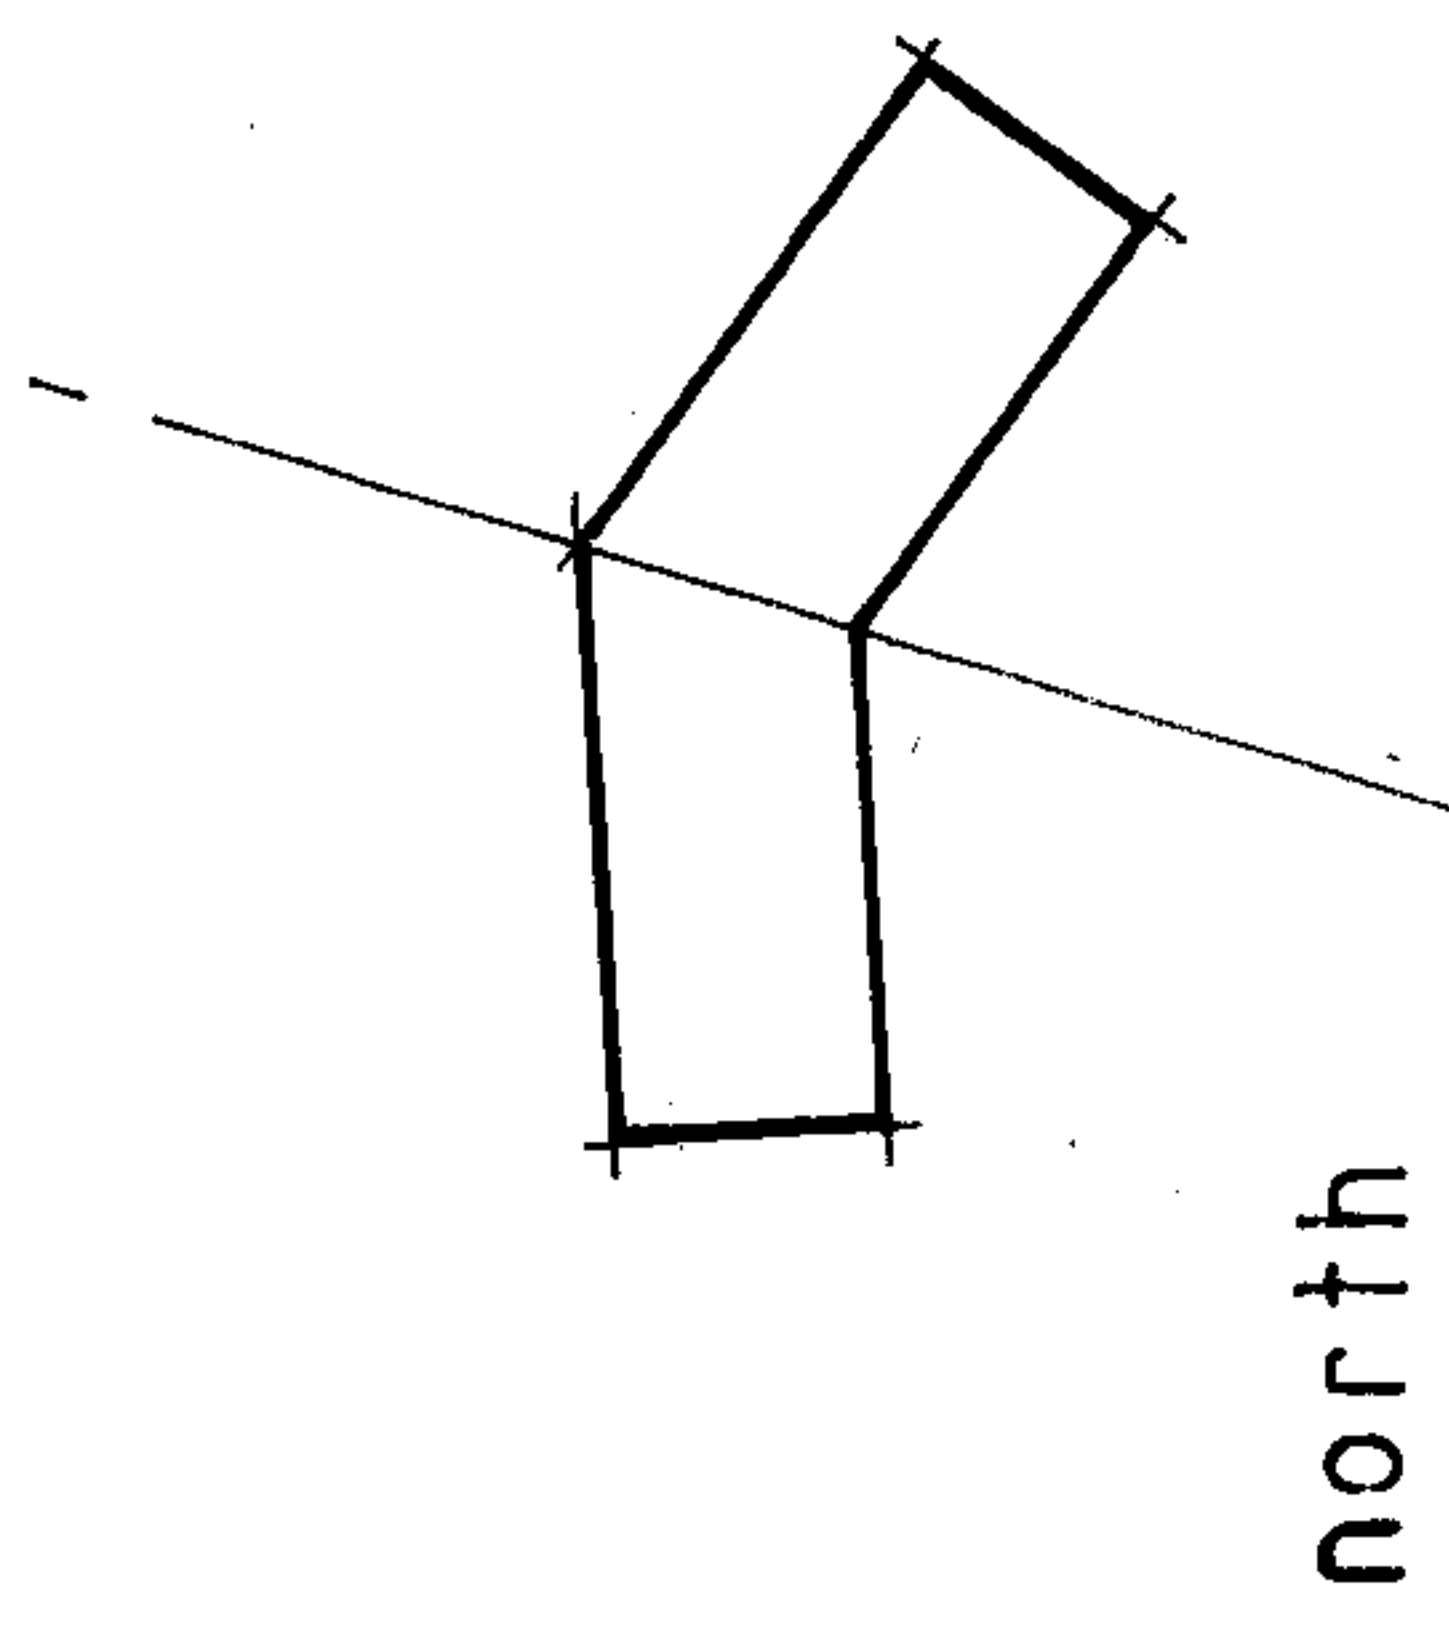

site plan

scale 1:200

project proposed carport & garage BAL - 12.5
 address 38 valley drive. rye greg macdonald design
 client k. & v. taylor gregmacd @ bigpond.net.au
may 2024
project 2418
DP-AD 1610 0416 142346 1.