


denotes extg free to be retained - trim only as reqd.

note - extg residence to be fitted with smoke alarms to AS 3786

ground floor plan

scale 1 : 100

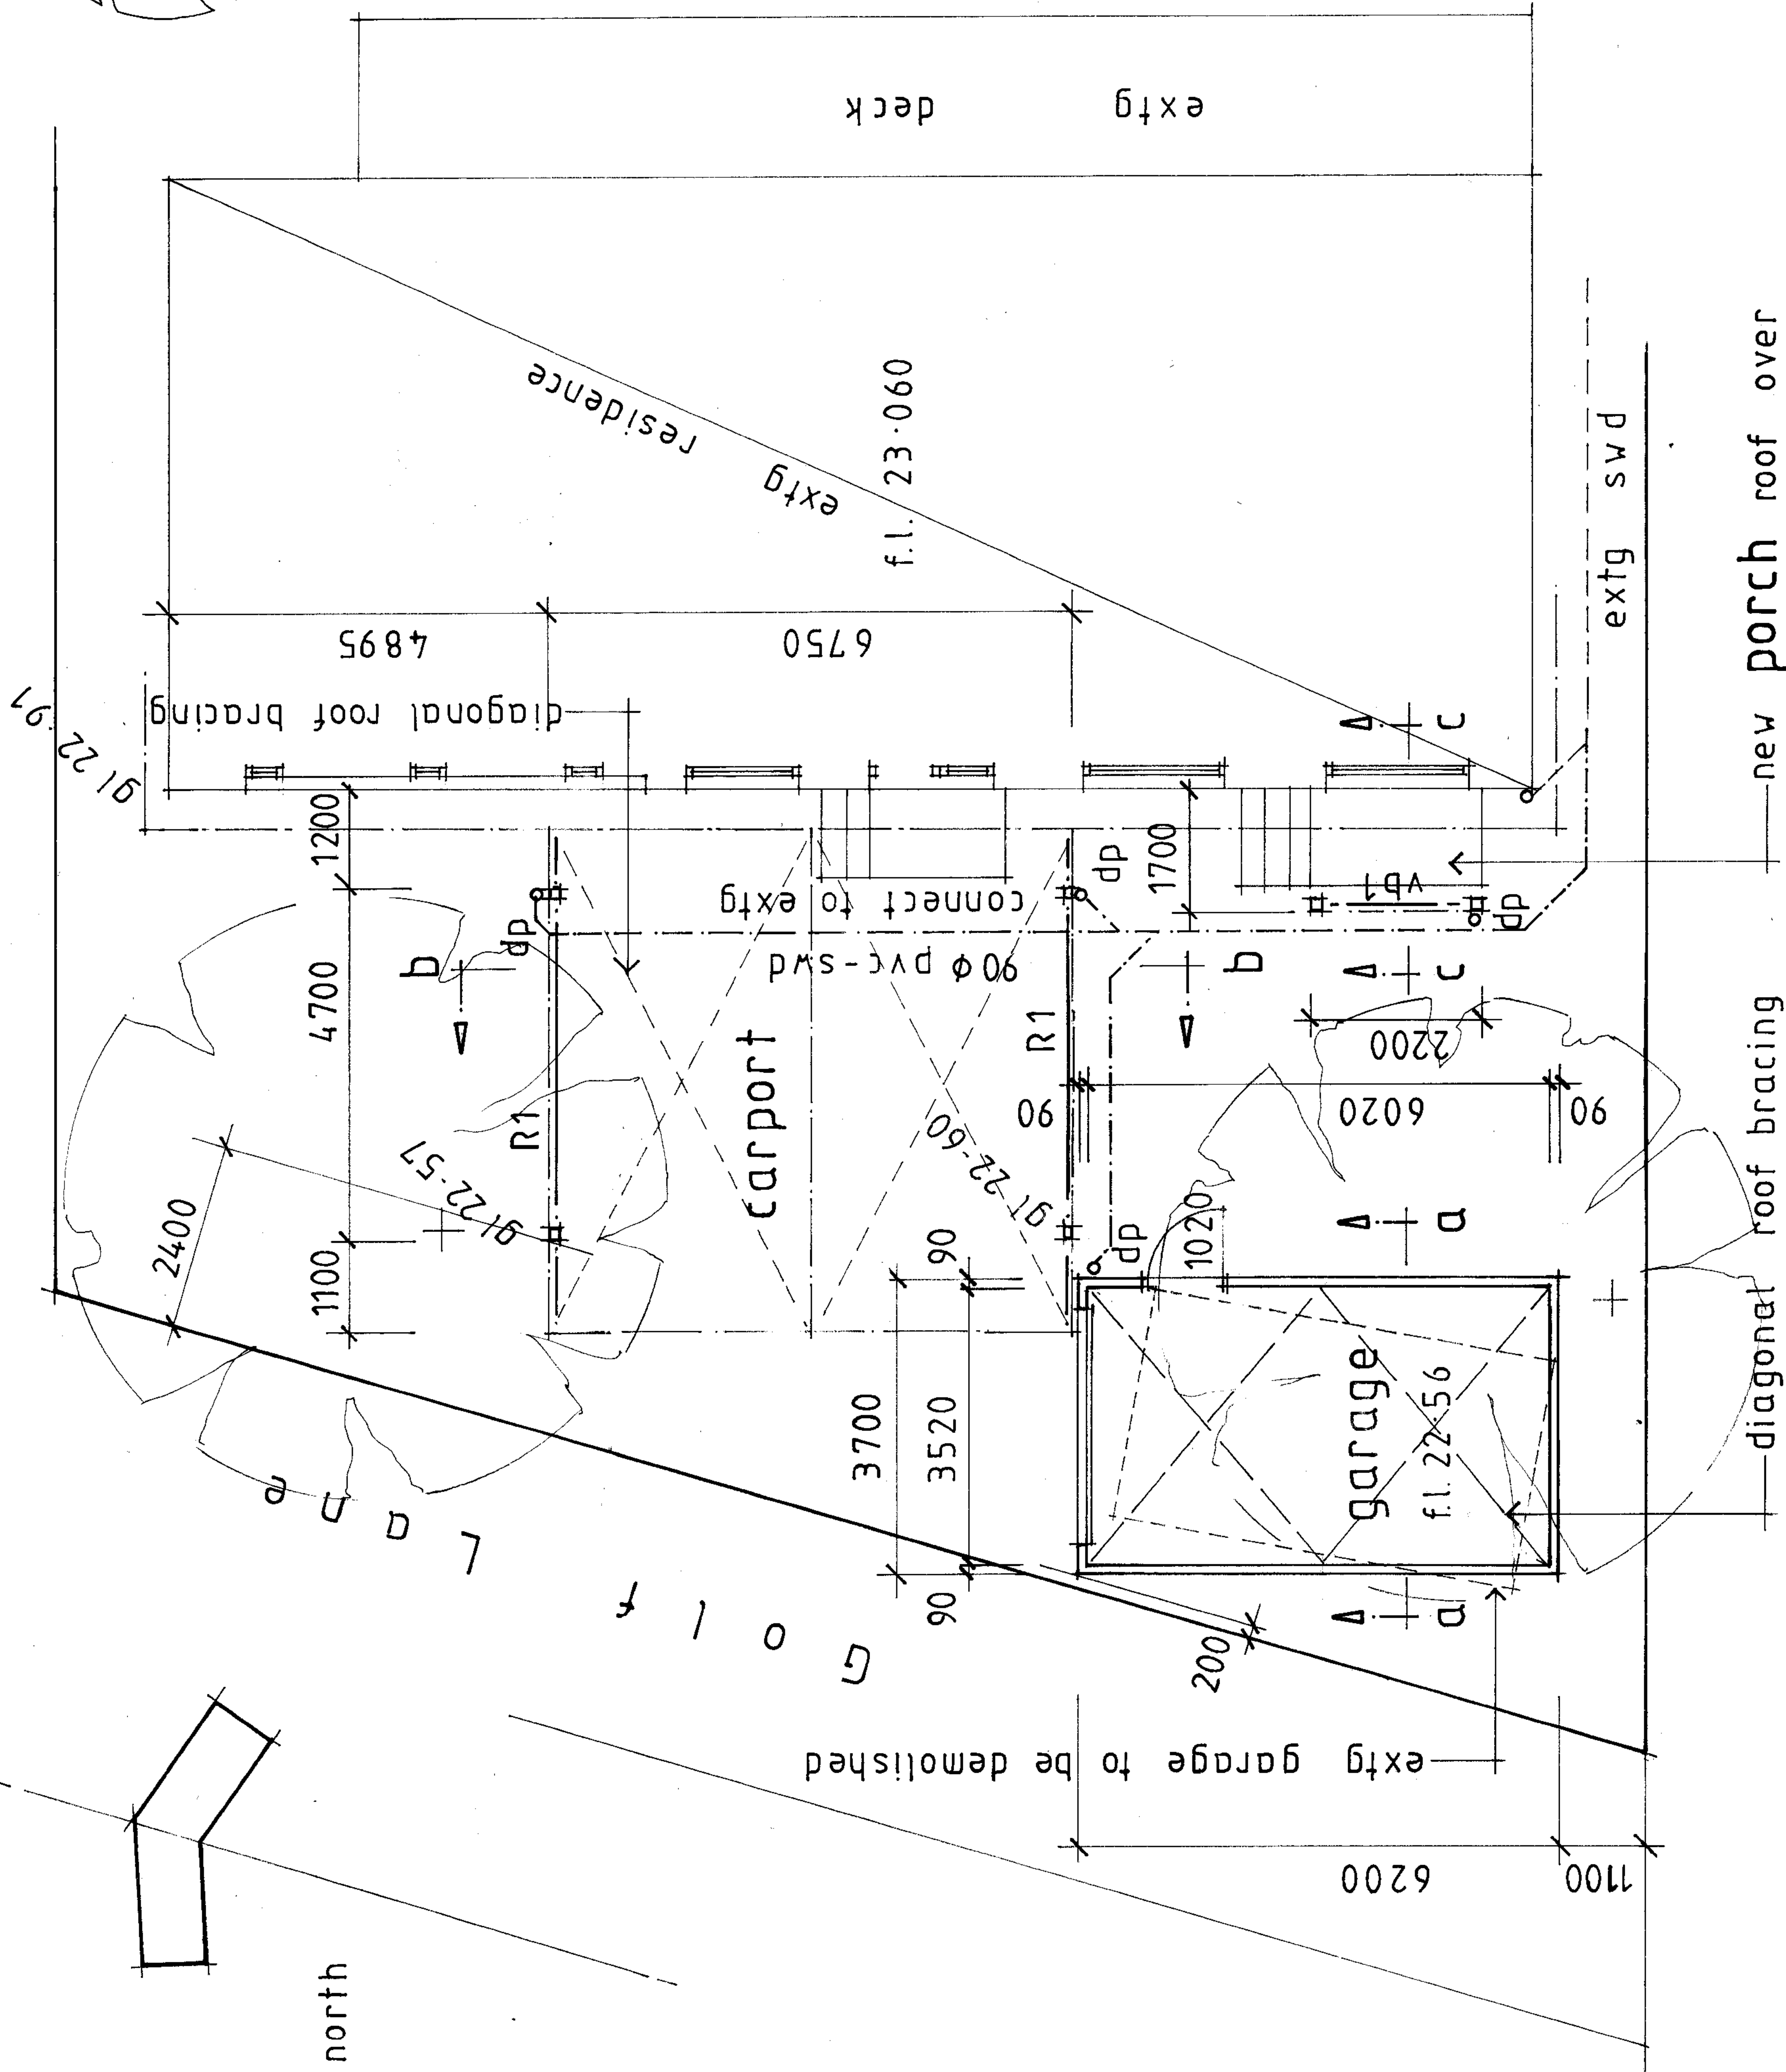

greg macdonald design
 gregmacd @ bigpond . net . au
 0416 142 346

may 2024
 project 2418
 DP - AD 1610

BAL - 12.5

project Proposed carport & garage

address 38 valley drive. rye

client k. & v. taylor