




1 NORTH ELEVATION

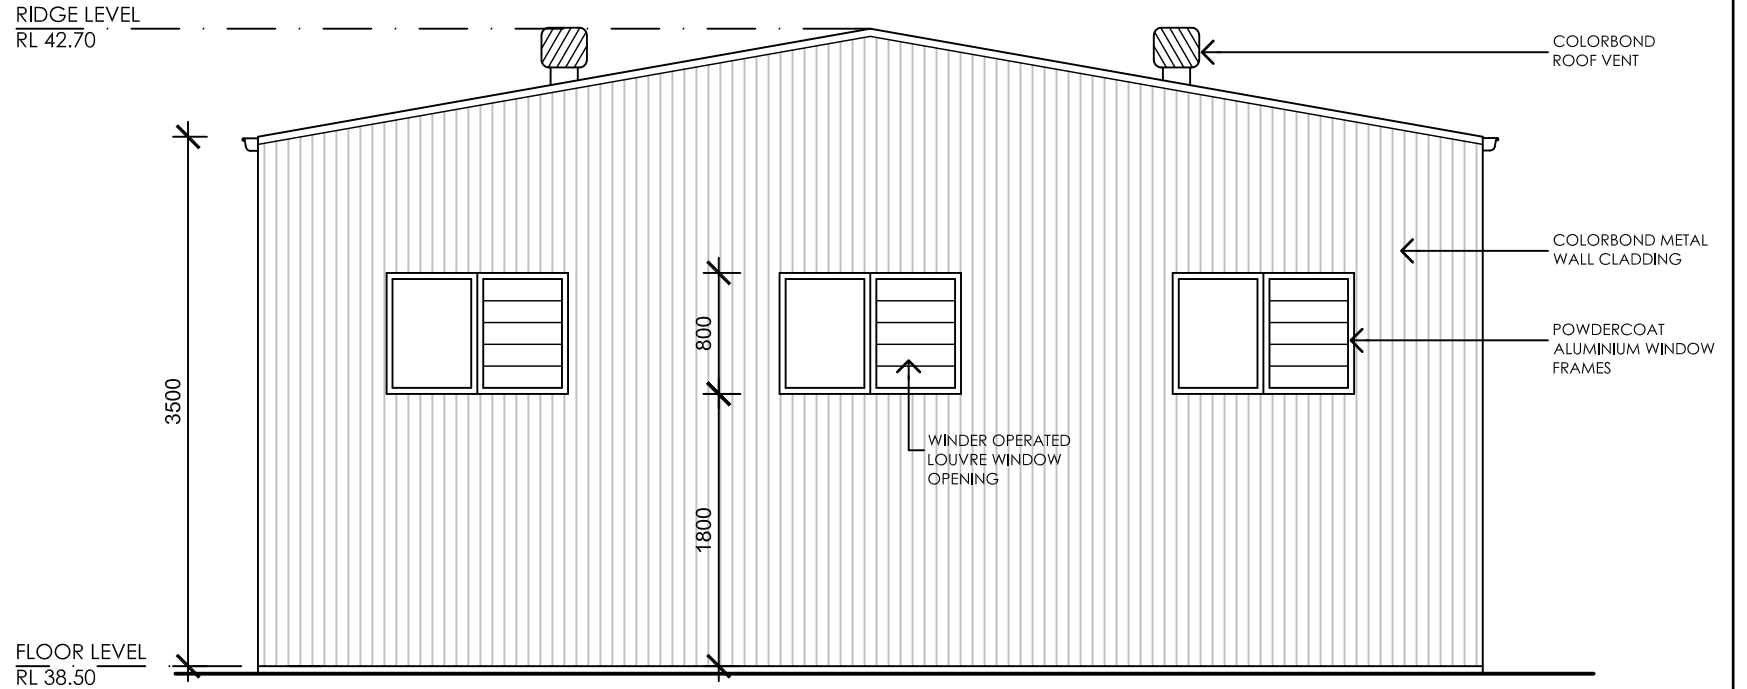

2 EAST ELEVATION

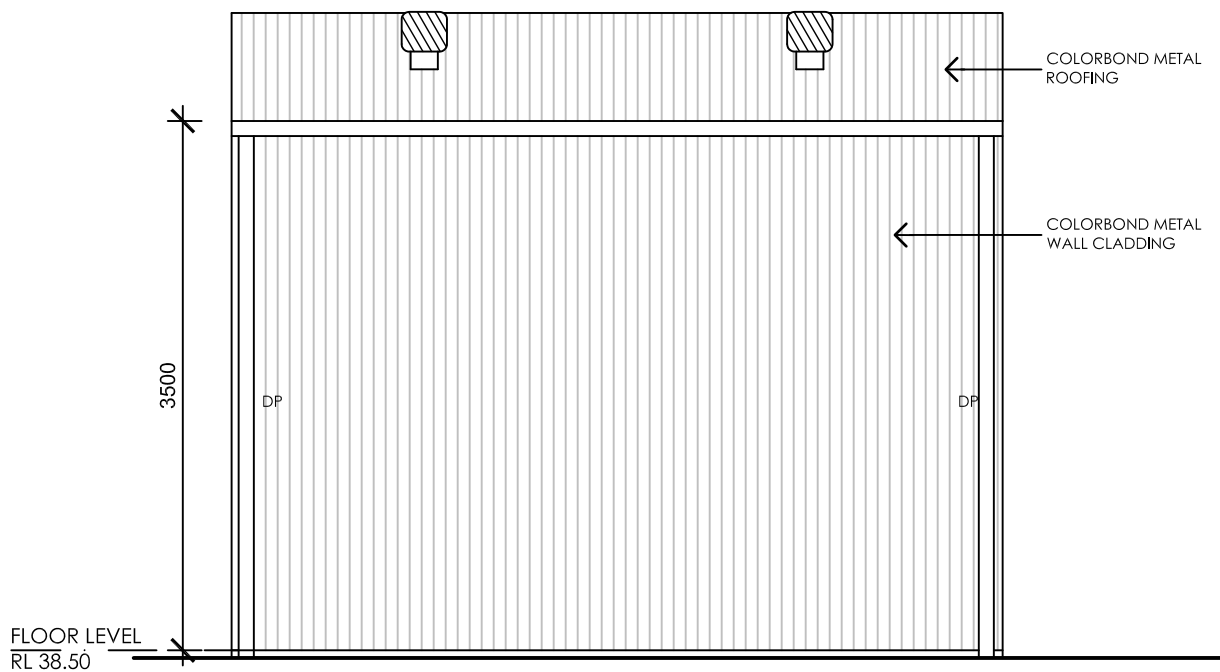

3 SOUTH ELEVATION

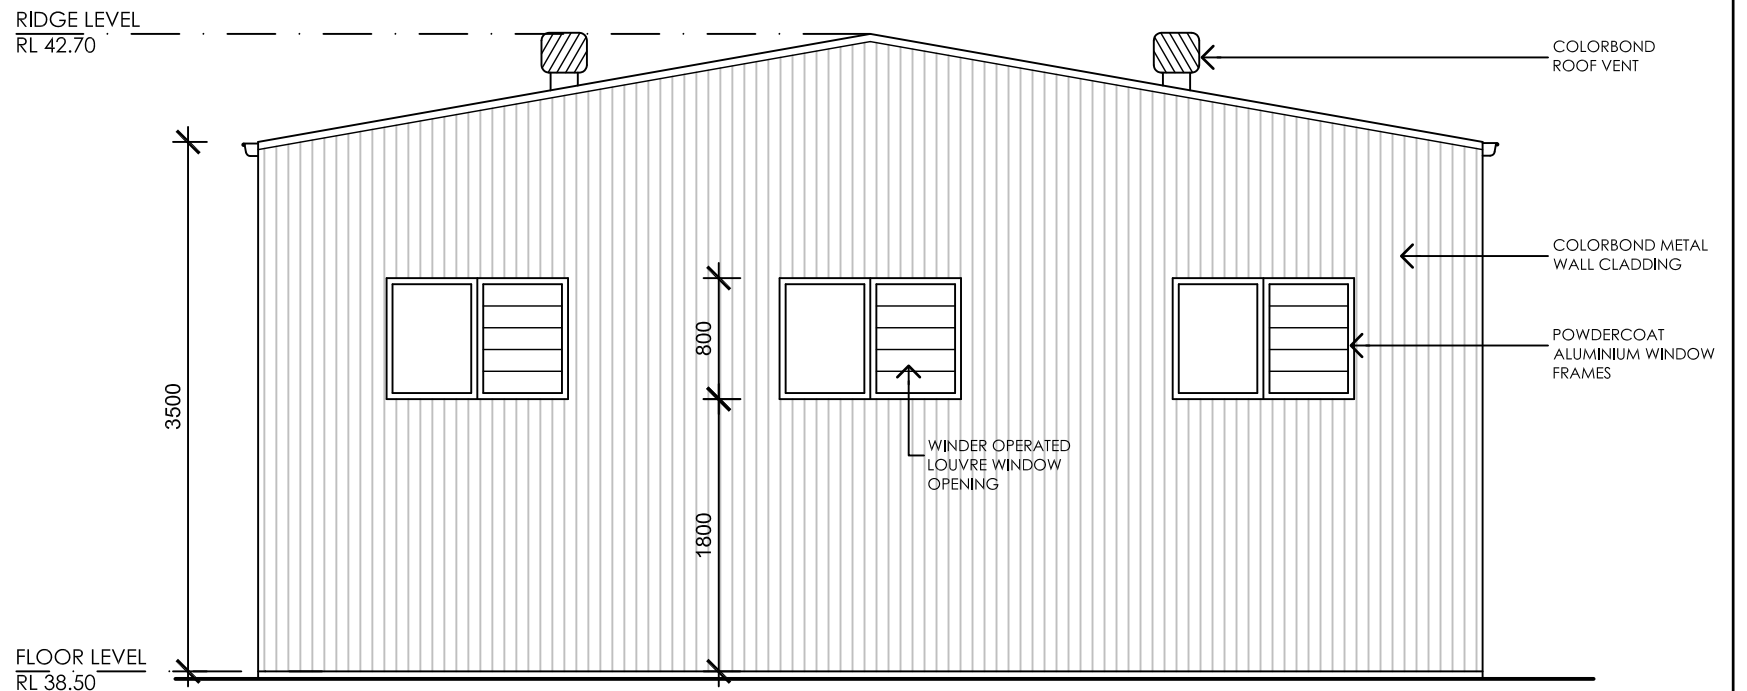

4 WEST ELEVATION

A	Issue for DA Submission	23.07.21
issue		date

All dimensions and levels are to be checked on site prior to any fabrication or commencement of work. Any discrepancies to be referred to Architect prior to proceeding. Use written dimensions only, do not scale from drawings. All drawings are to be read in conjunction with the specification and consultant documents. This drawing is COPYRIGHT © and shall not be copied without consent of Architect.


Graham Bakewell
 45 Prospect Street
 Erskineville NSW 2043
 tel: 9590 7521
 email: gb100@optusnet.com.au
 Architect
 Reg. No. 6118

New Workshop & Paving Works
 2 Hyland Road
 Greystanes NSW

Cumberland City Council
 client
Elevations
 drawing

2038A
 project
 1:50 @ A3
 scale
 May 2021
 date

north
DA04
 drawing no.
A
 issue

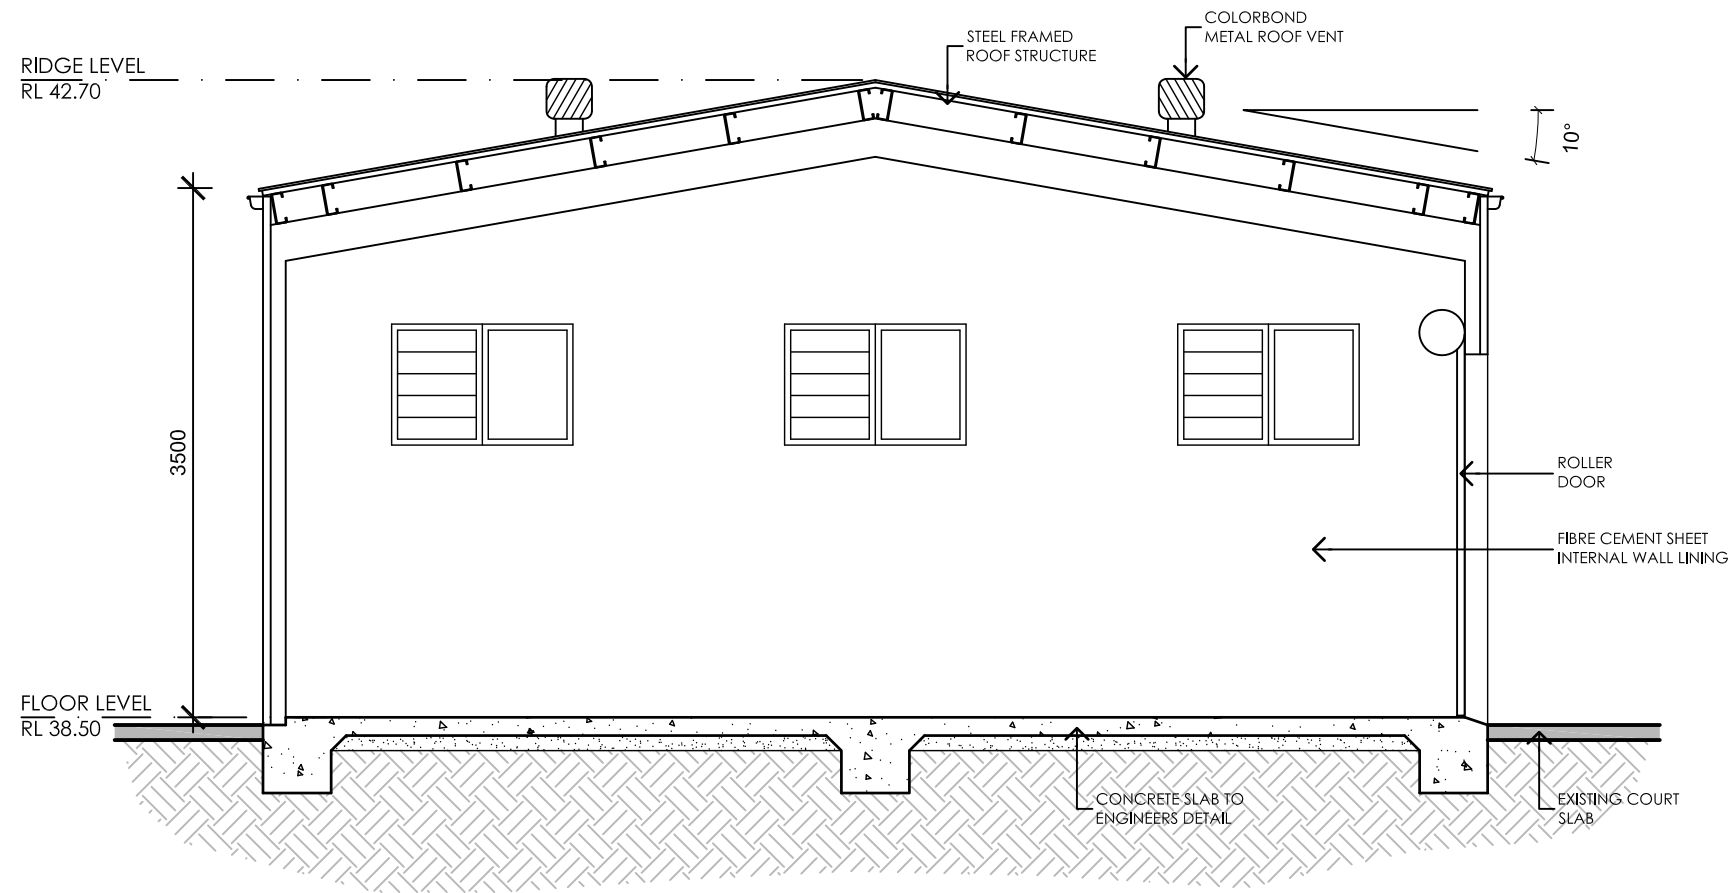

1 SECTION

Issue	date
A Issue for DA Submission	23.07.21

All dimensions and levels are to be checked on site prior to any fabrication or commencement of work. Any discrepancies to be referred to Architect prior to proceeding. Use written dimensions only, do not scale from drawings. All drawings are to be read in conjunction with the specification and consultant documents. This drawing is COPYRIGHT © and shall not be copied without consent of Architect.

Graham Bakewell
 45 Prospect Street
 Erskineville NSW 2043
 tel: 9590 7521
 email: gb100@optusnet.com.au
 Architect
 Reg. No. 6118

New Workshop & Paving Works
 2 Hyland Road
 Greystanes NSW

Cumberland City Council
 client
 Section
 drawing

2038A
 project
 1:50 @ A3
 scale
 May 2021
 date

north
 DA05
 drawing no.
 A
 issue