

11 10 9 8 7 6 5 4 3 2 1

A3

G

F

E

D

C

B

A

G

F


E

D


C

B


A

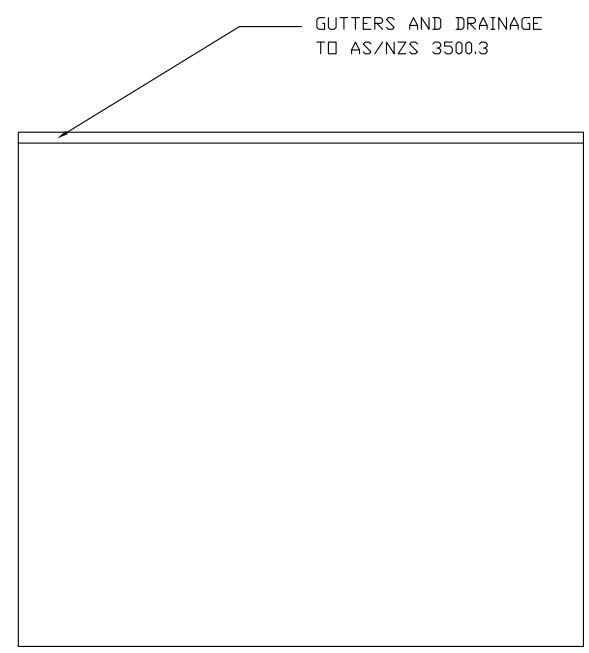


FLOOR PLAN

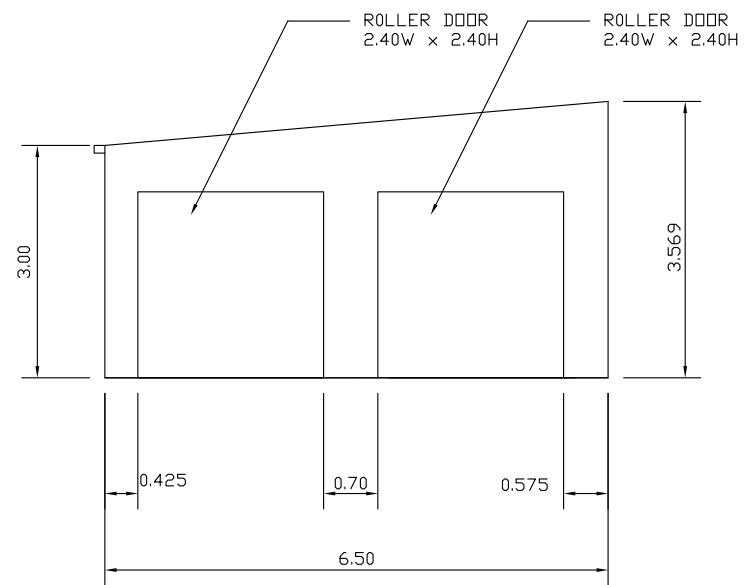


FRONT ELEVATION

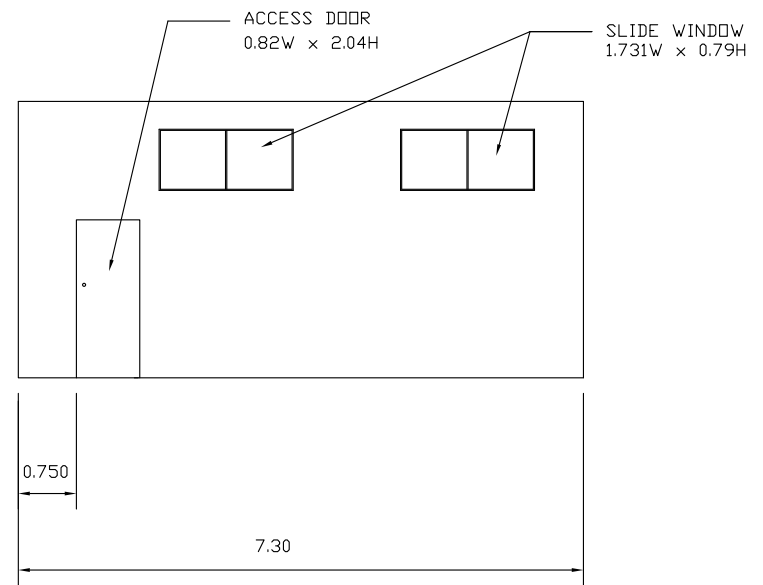

SIDE ELEVATION

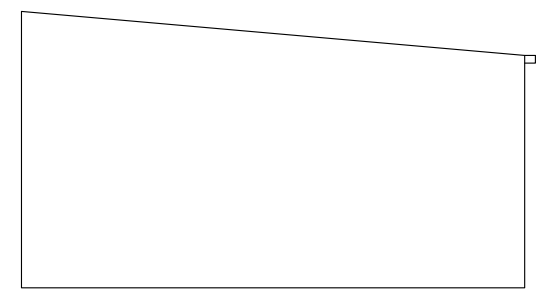


REAR ELEVATION

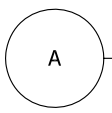

SHED DETAIL

Scale: 1:100

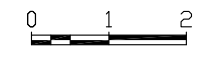

| No. | DATE | LOC'N | DESCRIPTION | BY | CHECKED |
|-----|----------|-------|------------------------------|----|---------|
| D | 10/03/25 | | DWG 003 MOVED TO 004 | FC | |
| C | 01/04/24 | | WATER SENSITIVE URBAN DESIGN | FC | |
| B | 06/01/24 | | ADDITIONAL DETAIL | FC | |
| A | 07/12/23 | | PRE SUBMISSION CONSULTATION | FC | |

DRWG TITLE
 5 PIPER ST [BLOCK 12 SECTION 98] AINSLIE
 SHED DETAIL
 ORTHOGONAL VIEWS

UTILITY PROVIDERS APPLICATION No. 216173

| | | | | |
|-------------|-----------------|------------|---------|----------|
| SCALE 1:100 | DATE 06/01/2024 | DRAWN F.C. | CHECKED | ENGINEER |
|-------------|-----------------|------------|---------|----------|

APPROVAL

DOC No PIPER_004_D

ISSUE 0

NOTES

REVISIONS

CERTIFICATION

11 10 9 8 7 6 5 4 3 2 1