
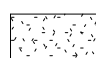
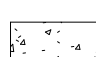


-  PROPOSED NEW DWELLING
-  PRIVATE OPEN SPACE
-  PROPOSED DRIVEWAY

DWELLING TO BE CONSTRUCTED TO BUSHFIRE ATTACK LEVEL (BAL) 29 IN ACCORDANCE WITH AS3959-2018 IN BUSHFIRE PRONE AREAS

**SITE AREA CALCULATION**

SITE AREA 969.49m<sup>2</sup>  
 SITE COVERAGE 18.50% (179.31m<sup>2</sup>)  
 ROOF AREA 235.44m<sup>2</sup>

**WOLLONDILLY SHIRE COUNCIL DCP 2016 COMPLIANCE TABLE PART 3.3 - SINGLE DWELLING HOUSES (STANDARD RESIDENTIAL LOTS)**

CRITERIA	ALLOWABLE	ACHIEVED
FRONT SETBACK	4.5m MINIMUM	4.6m
GARAGE SETBACK	5.5m MINIMUM	N/A
ARTICULATION ZONE	3.0m MINIMUM	N/A
REAR SETBACK	3.0m MINIMUM	26.445m
SIDE SETBACK	0.9m MINIMUM	0.984m
BUILDING HEIGHT	9.0m MAXIMUM	5.949m
SITE COVERAGE	50% MAXIMUM	18.50%
PRIVATE OPEN SPACE	24m <sup>2</sup> MINIMUM	75.29m <sup>2</sup>
EXTENT OF CUT	2.0m MAXIMUM	0.27m
EXTENT OF FILL	1.0m MAXIMUM	1.0m
GARAGE DOOR WIDTH	50% MAXIMUM	N/A
PARKING SPACES	2 SPACES MINIMUM	2 SPACES

Area Schedule		
Number	Name	Area
1	Ground Floor	179.31 m <sup>2</sup>
2	Porch	5.21 m <sup>2</sup>
3	Alfresco	82.14 m <sup>2</sup>
Total Floor Area		266.65 m <sup>2</sup>

Disclaimer: Some items displayed or noted on these plans may be for indicative nominal placement or certification purposes only. The written words in any accompanying building tender will on all occasions take precedence to the plan. All internal room dimensions shown on any floor plan are to timber frame for construction purpose.



ABN 67 250 466 867  
 Suite 7, Shop 11, 38 Exchange Parade Narellan 2567  
 P: 0421 993 467  
 E: info@definitivedrafting.com.au  
 W: www.definitivedrafting.com.au

This drawing and information thereon is the property of Definitive Drafting and must not be loaned, partly copied, fully copied or used without the expressed permission in license or writing

Revision Schedule		
No.	Description	Date
B	Client requested floor plan & facade revisions	06/10/22
A	Preliminary plans issued for client review	06/09/22

**H + S BUILDING**

H + S Building License No. 353691C  
 P: 0421 822 508  
 E: sam@hsbuilding.com.au  
 W: www.hsbuilding.com.au


**Nicole Camilleri & Lorrie Neal** Site Plan  
 Lot 2 DP527885, 185 Egans Road Oakdale 2570

Project number	DD-1525	DD-1525-3
Date	01/09/22	Scale 1 : 200



NORTH  
EGANS ROAD

- ALL SQUARE SETS 2400 HIGH
- WET AREAS SET DOWN 40mm FOR LEVEL ENTRY FINISH
- POLISHED CONCRETE FLOORING TO LIVING & ENTRY SHOWN GREY
- SQUARE SET CORNICE THROUGHOUT
- ALL INTERNAL/EXTERNAL DOORS @ 2340/2400H U.N.O.

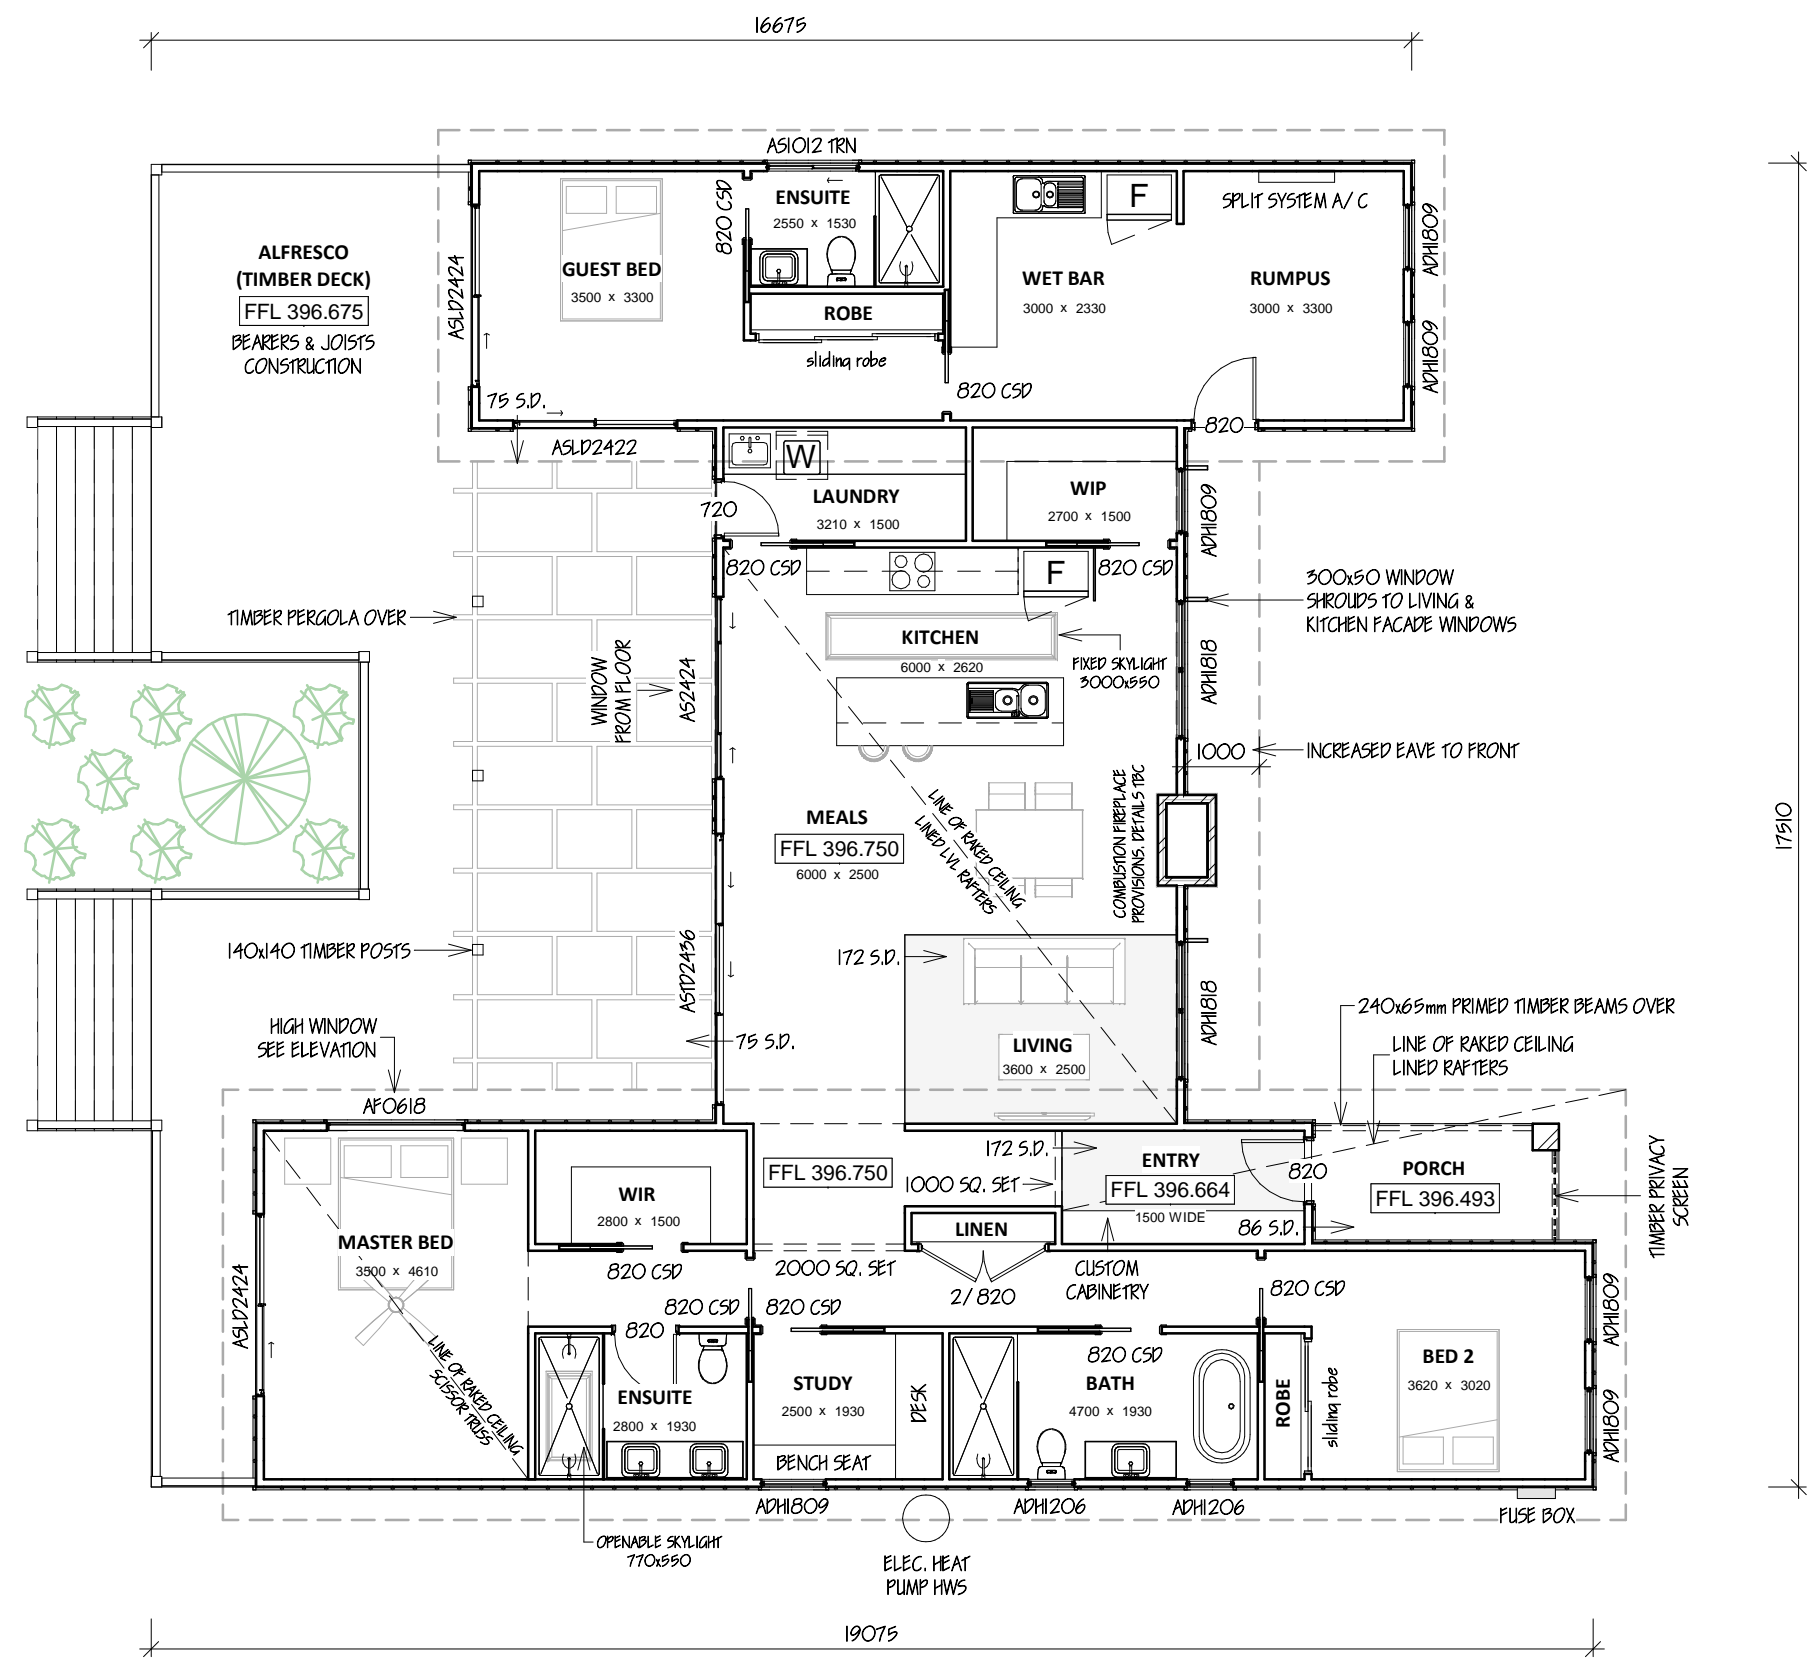

Disclaimer: Some items displayed or noted on these plans may be for indicative nominal placement or certification purposes only. The written words in any accompanying building tender will on all occasions take precedence to the plan. All internal room dimensions shown on any floor plan are to timber frame for construction purpose.



ABN 67 250 466 867  
 Suite 7, Shop 11, 38 Exchange  
 Parade Narellan 2567  
 P: 0421 993 467  
 E: info@definitivedrafting.com.au  
 W: www.definitivedrafting.com.au

This drawing and information thereon is the property of Definitive Drafting and must not be loaned, partly copied, fully copied or used without the expressed permission in license or writing

Revision Schedule		
No.	Description	Date
B	Client requested floor plan & facade revisions	06/10/22
A	Preliminary plans issued for client review	06/09/22

**H + S BUILDING**

H + S Building  
 License No. 353691C







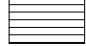



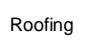
P: 0421 822 508  
 E: sam@hsbuilding.com.au  
 W: www.hsbuilding.com.au

<b>Nicole Camilleri &amp; Lorrie Neal</b>		<b>Ground Floor Plan</b>	
<b>Lot 2 DP527885, 185 Egans Road Oakdale 2570</b>			
Project number	DD-1525	DD-1525-5	
Date	01/09/22	Scale	1 : 100

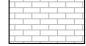


**Materials Legend**

Note: All materials on plan are to be confirmed with the associated building tender/selections document. Where a discrepancy occurs, the building tender/selections document takes precedence.




**Walls**


-  Face brick
-  Face brick
-  Render / texture coat & painted finish
-  Render / texture coat & painted finish
-  Stacked stone or cultured stone
-  Fibre cement clad to AS 2908.2
-  Fibre cement clad to AS 2908.2
-  Colorbond cladding to AS 2908.2

**Roofing**


-  Concrete roof tiles
-  Colorbond
-  Klip-lok

**Other**

-  Aluminium windows
-  Aluminium sliding/stacker/bi-fold doors
-  Colorbond fascia & gutter

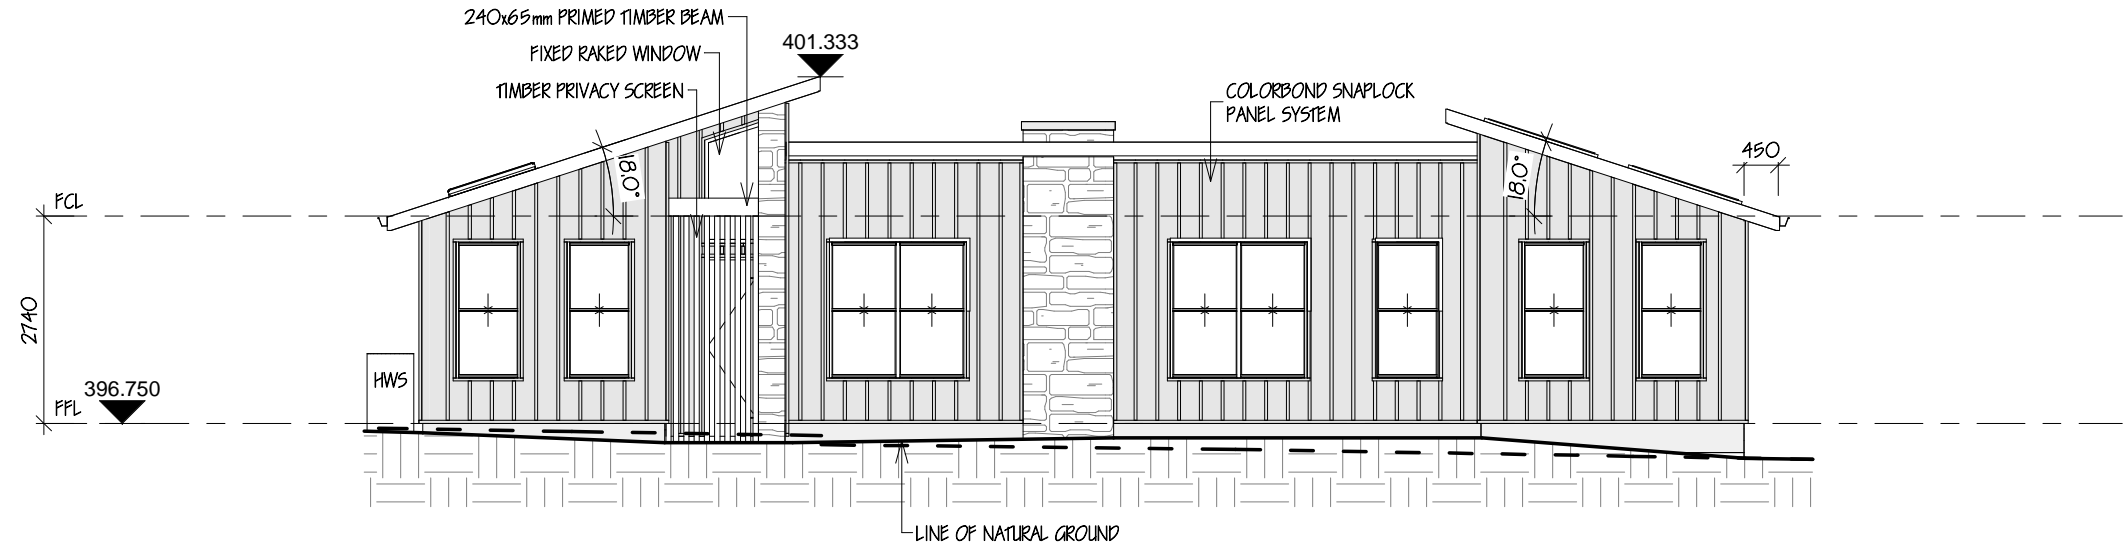

**1 East Elevation**  
1 : 100

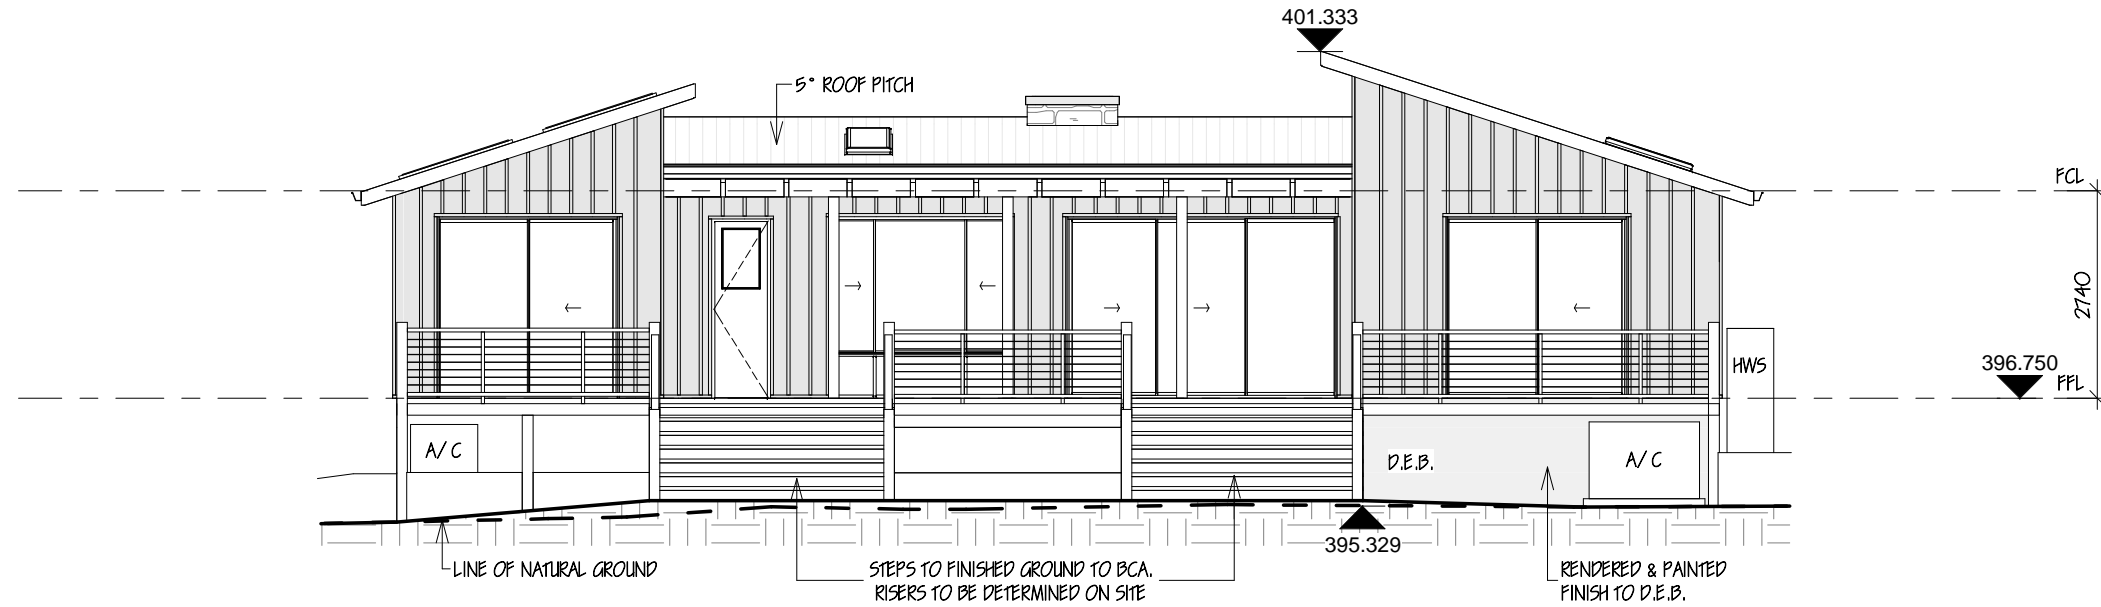

**2 West Elevation**  
1 : 100

Disclaimer: Some items displayed or noted on these plans may be for indicative nominal placement or certification purposes only. The written words in any accompanying building tender will on all occasions take precedence to the plan. All internal room dimensions shown on any floor plan are to timber frame for construction purpose.



ABN 67 250 466 867  
Suite 7, Shop 11, 38 Exchange  
Parade Narellan 2567  
  
P: 0421 993 467  
E: info@definitivedrafting.com.au  
W: www.definitivedrafting.com.au

This drawing and information thereon is the property of Definitive Drafting and must not be loaned, partly copied, fully copied or used without the expressed permission in license or writing

Revision Schedule		
No.	Description	Date
B	Client requested floor plan & facade revisions	06/10/22
A	Preliminary plans issued for client review	06/09/22







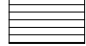



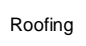
**H + S BUILDING**  
  
H + S Building License No. 353691C  
P: 0421 822 508  
E: sam@hsbuilding.com.au  
W: www.hsbuilding.com.au

Nicole Camilleri & Lorrie Neal Elevations		
Lot 2 DP527885, 185 Egans Road Oakdale 2570		
Project number	DD-1525	DD-1525-6
Date	01/09/22	Scale 1 : 100

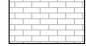


**Materials Legend**

Note: All materials on plan are to be confirmed with the associated building tender/selections document. Where a discrepancy occurs, the building tender/selections document takes precedence.




**Walls**

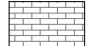
-  Face brick
-  Face brick
-  Render / texture coat & painted finish
-  Render / texture coat & painted finish
-  Stacked stone or cultured stone
-  Fibre cement clad to AS 2908.2
-  Fibre cement clad to AS 2908.2
-  Colorbond cladding to AS 2908.2

**Roofing**


-  Concrete roof tiles
-  Colorbond
-  Klip-lok

**Other**

-  Aluminium windows
-  Aluminium sliding/stacker/bi-fold doors
-  Colorbond fascia & gutter

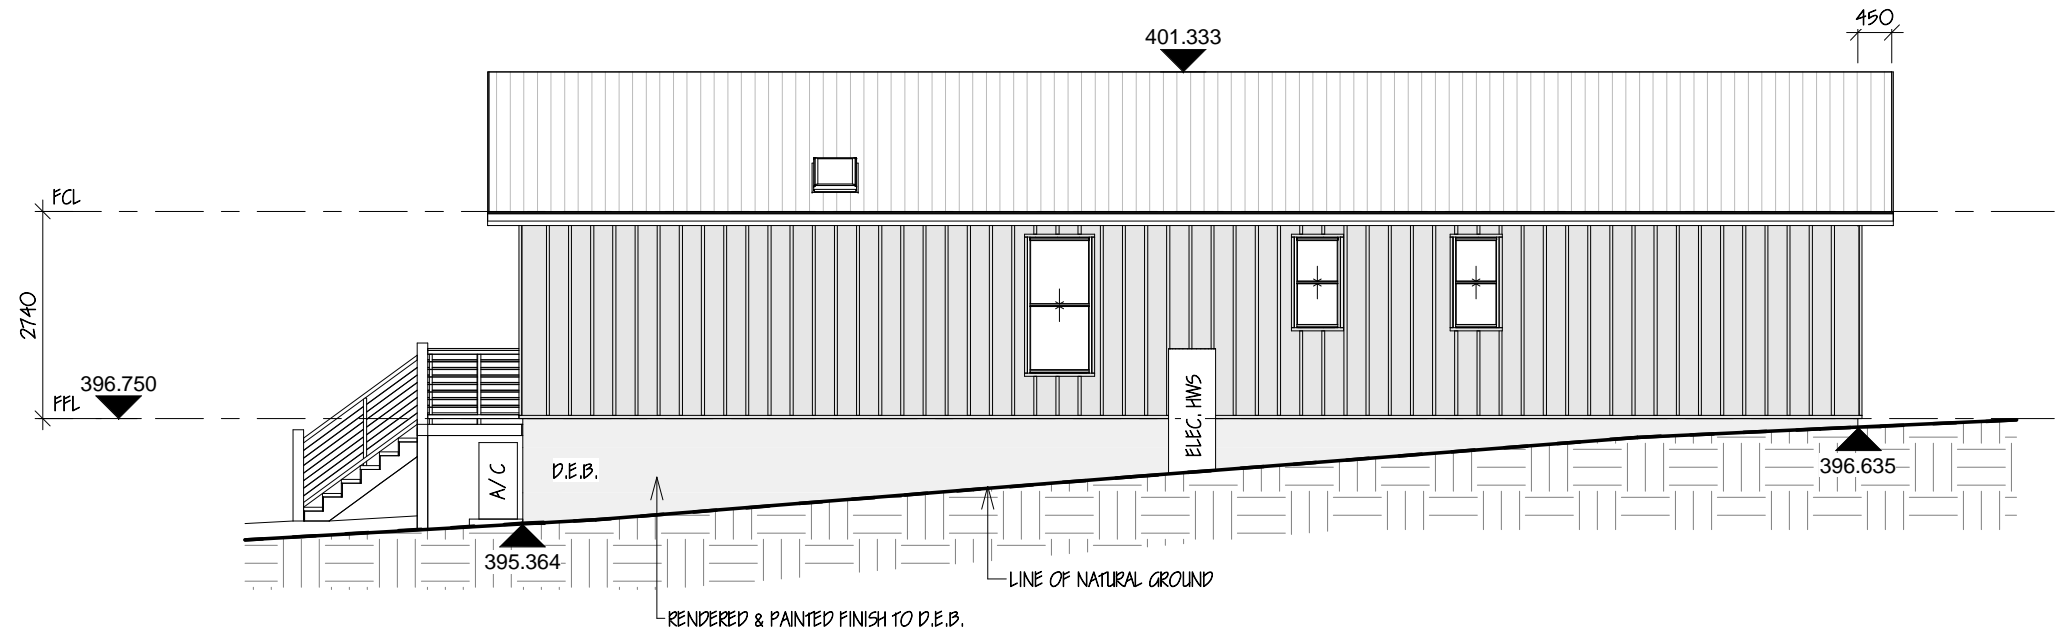

**3 South Elevation**  
1 : 100

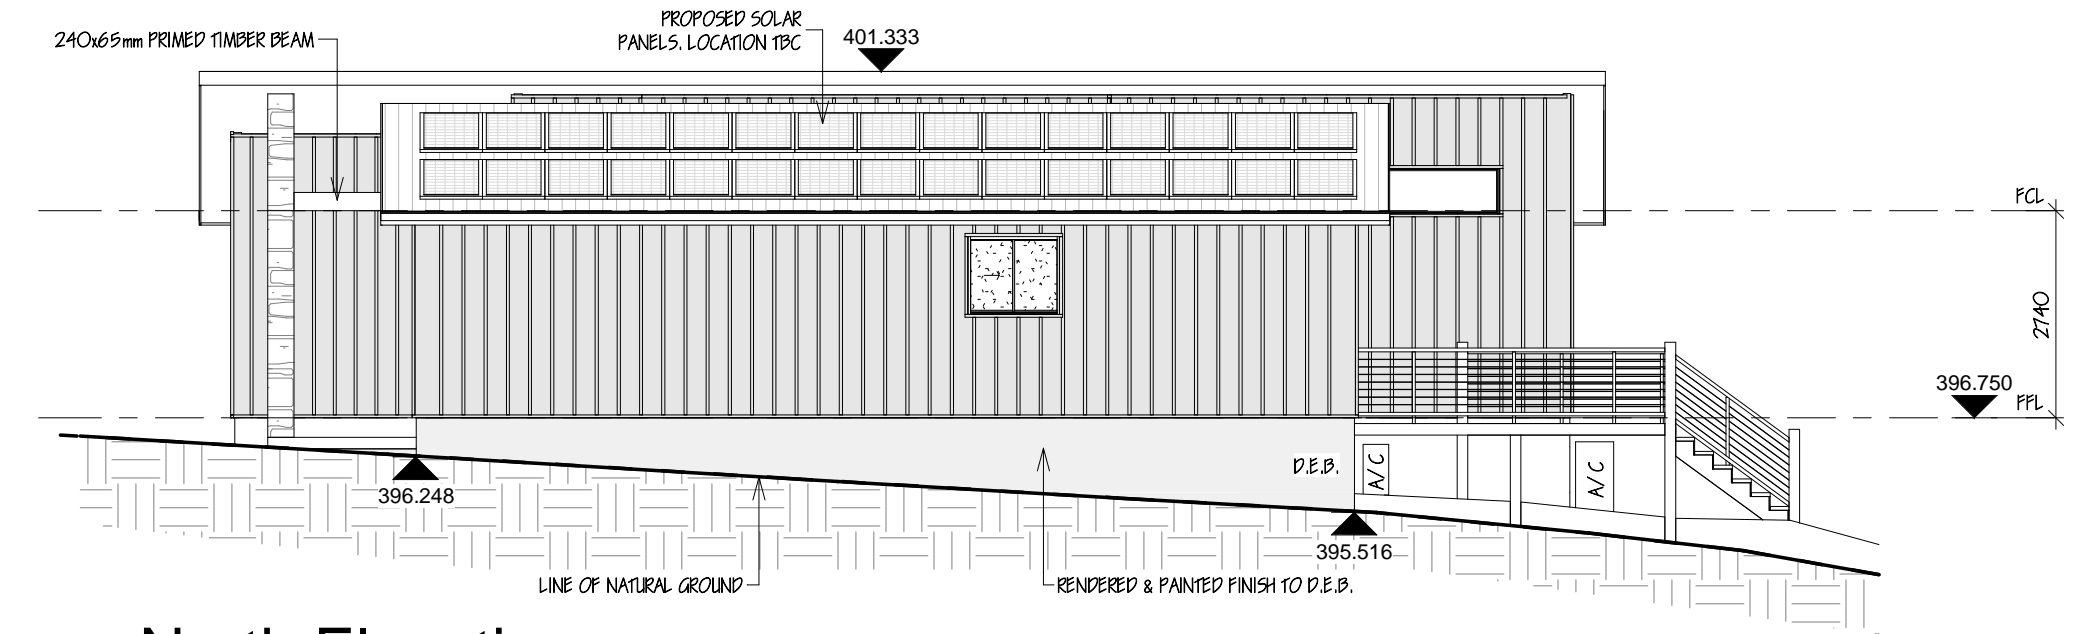

**4 North Elevation**  
1 : 100

Disclaimer: Some items displayed or noted on these plans may be for indicative nominal placement or certification purposes only. The written words in any accompanying building tender will on all occasions take precedence to the plan. All internal room dimensions shown on any floor plan are to timber frame for construction purpose.



ABN 67 250 466 867  
Suite 7, Shop 11, 38 Exchange  
Parade Narellan 2567  
  
P: 0421 993 467  
E: info@definitivedrafting.com.au  
W: www.definitivedrafting.com.au

This drawing and information thereon is the property of Definitive Drafting and must not be loaned, partly copied, fully copied or used without the expressed permission in license or writing



Revision Schedule		
No.	Description	Date
B	Client requested floor plan & facade revisions	06/10/22
A	Preliminary plans issued for client review	06/09/22

**H + S BUILDING**

H + S Building  
License No. 353691C

P: 0421 822 508  
E: sam@hsbuilding.com.au  
W: www.hsbuilding.com.au

<b>Nicole Camilleri &amp; Lorrie Neal</b>		<b>Elevations</b>
<b>Lot 2 DP527885, 185 Egans Road Oakdale 2570</b>		
Project number	DD-1525	DD-1525-7
Date	01/09/22	Scale 1 : 100

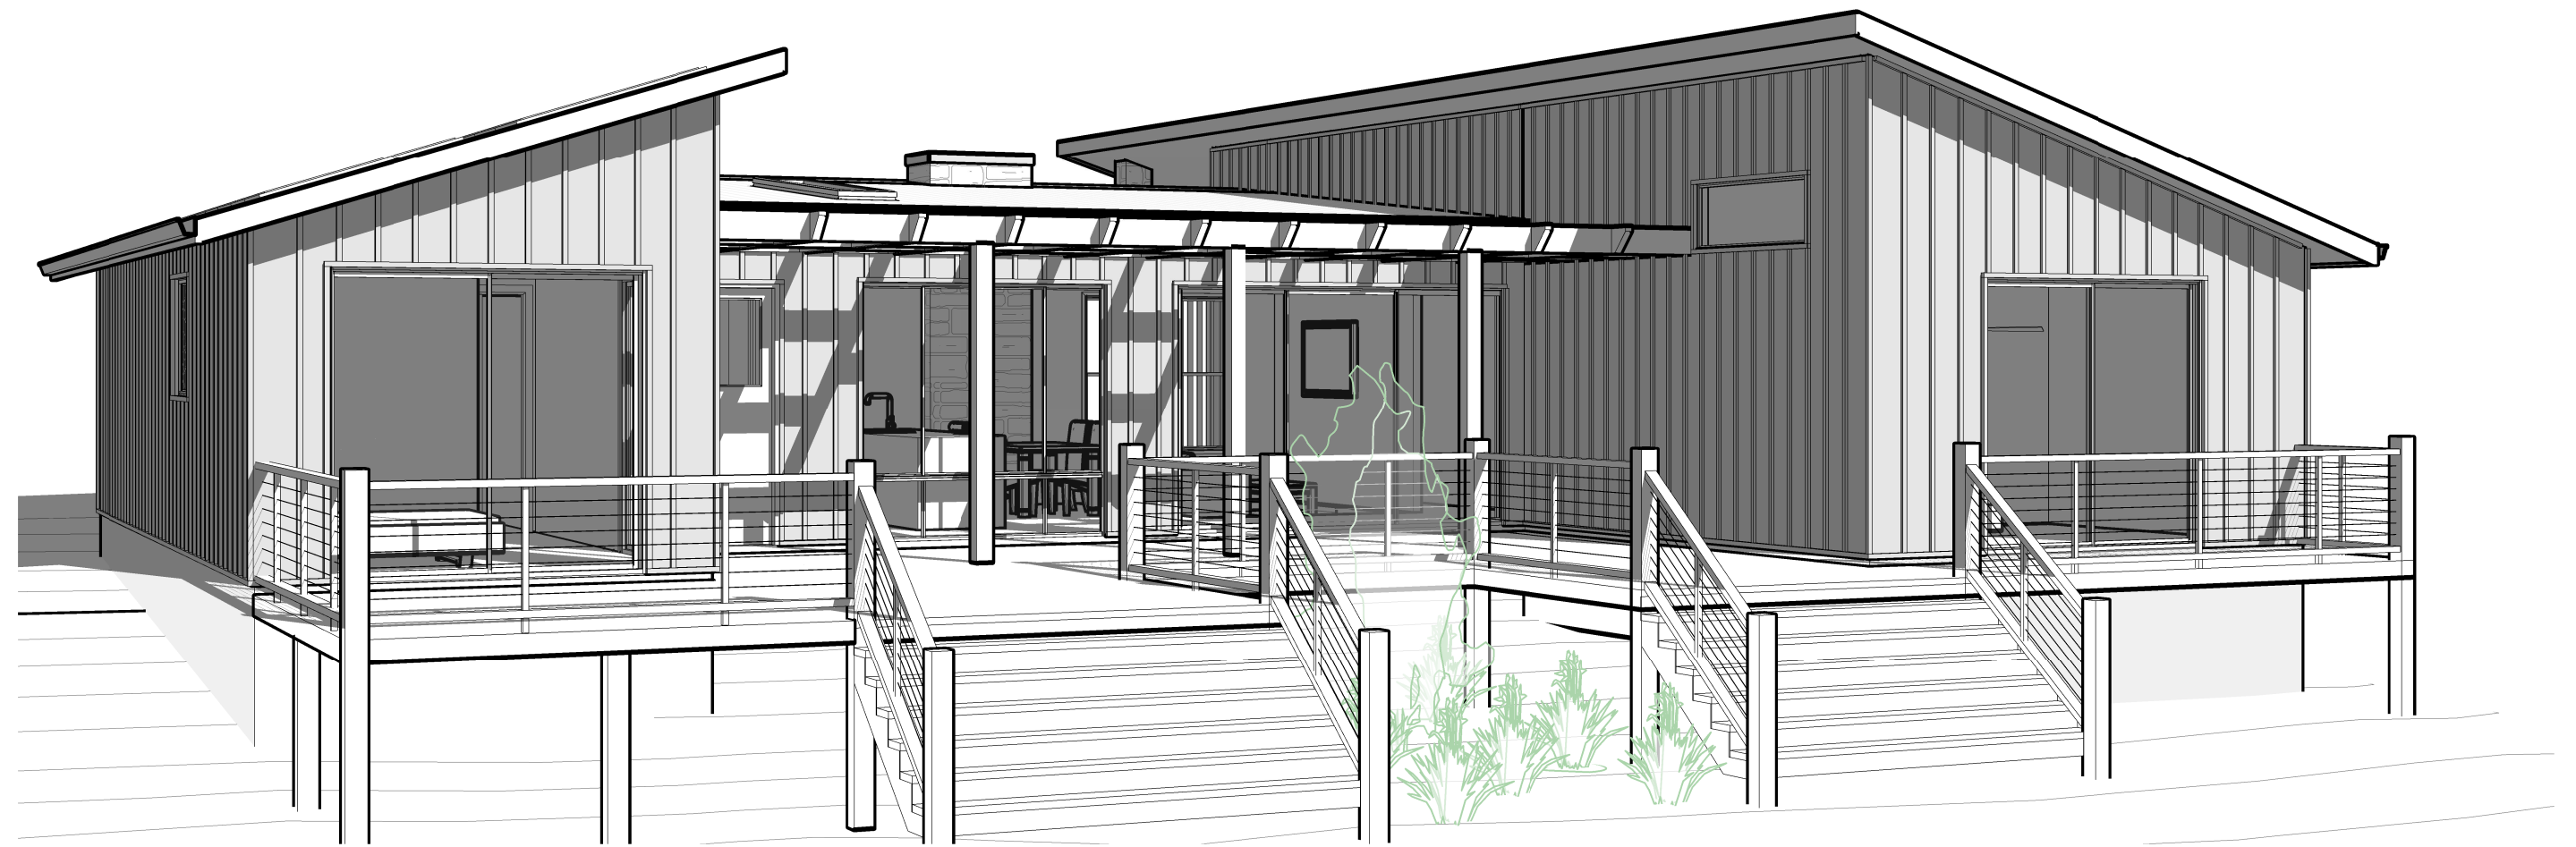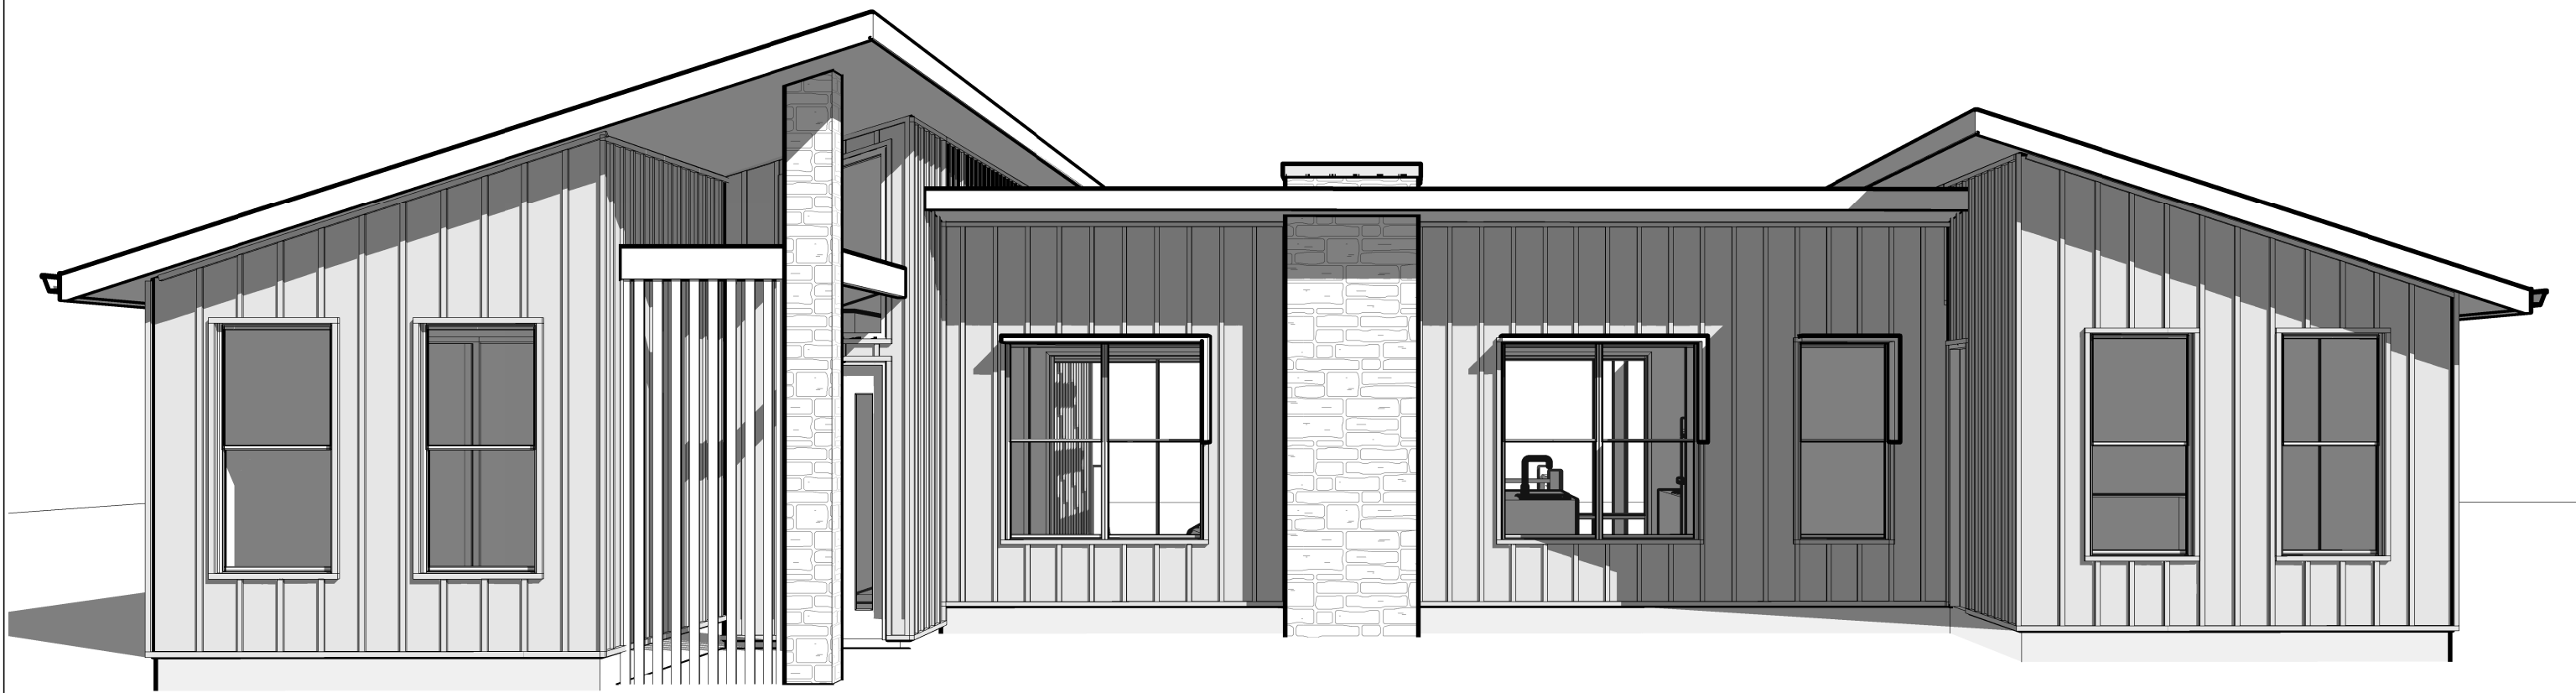

Disclaimer: Some items displayed or noted on these plans may be for indicative nominal placement or certification purposes only. The written words in any accompanying building tender will on all occasions take precedence to the plan. All internal room dimensions shown on any floor plan are to timber frame for construction purpose.



ABN 67 250 466 867  
Suite 7, Shop 11, 38 Exchange  
Parade Narellan 2567

P: 0421 993 467  
E: info@definitivedrafting.com.au  
W: www.definitivedrafting.com.au

This drawing and information  
thereon is the property of  
Definitive Drafting and must not  
be loaned, partly copied, fully  
copied or used without the  
expressed permission in license  
or writing

Revision Schedule		
No.	Description	Date
B	Client requested floor plan & facade revisions	06/10/22
A	Preliminary plans issued for client review	06/09/22

**H + S** BUILDING

H + S Building License No. 353691C  
P: 0421 822 508  
E: sam@hsbuilding.com.au  
W: www.hsbuilding.com.au

Nicole Camilleri & Lorrie Neal		Facade Image
Lot 2 DP527885, 185 Egans Road Oakdale 2570		
Project number	DD-1525	DD-1525-17
Date	01/09/22	Scale