



1. AMENITIES BLOCK - WALL PARTITIONS

1: 100

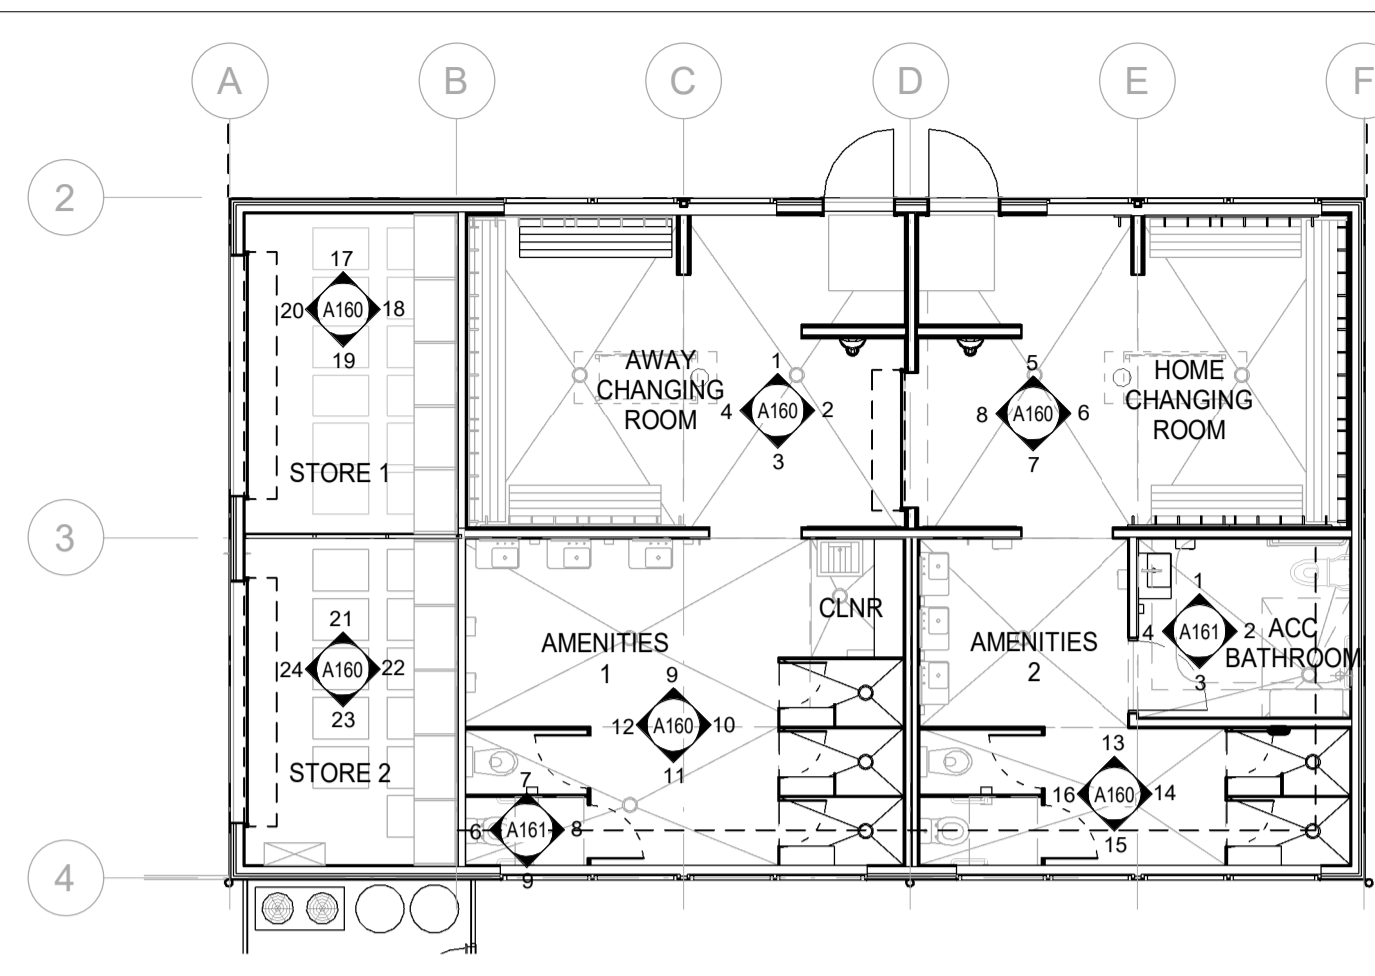


2. AMENITIES BLOCK - INTERNAL ELEVATIONS

1: 100

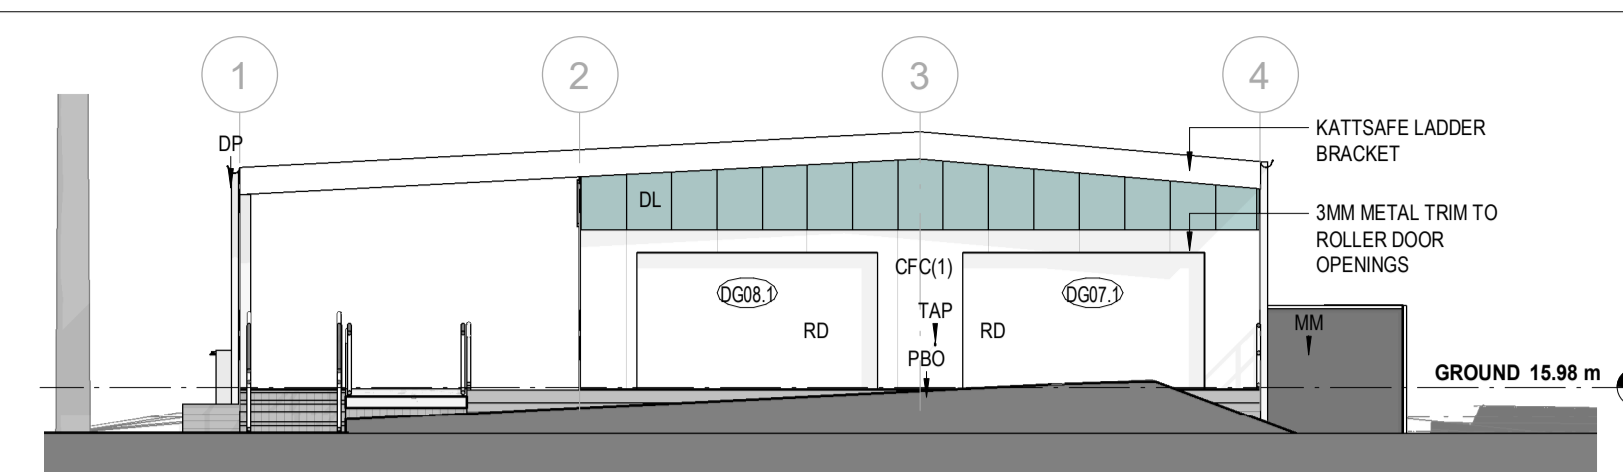


3. AMENITIES - NORTH ELEVATION

1: 100

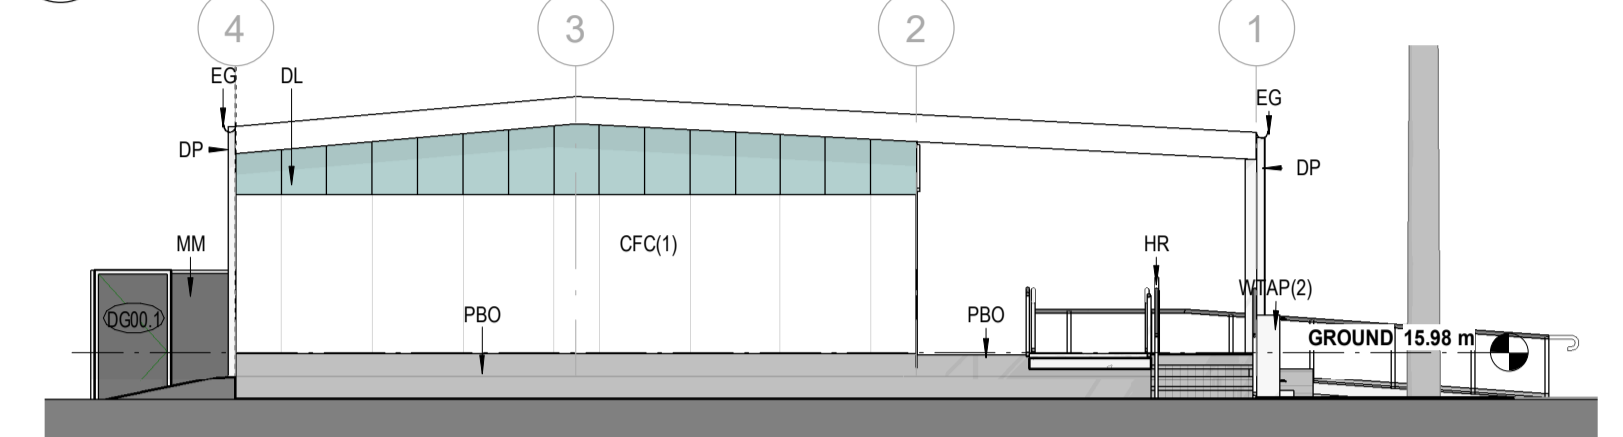


4. AMENITIES - SOUTH ELEVATION

1: 100

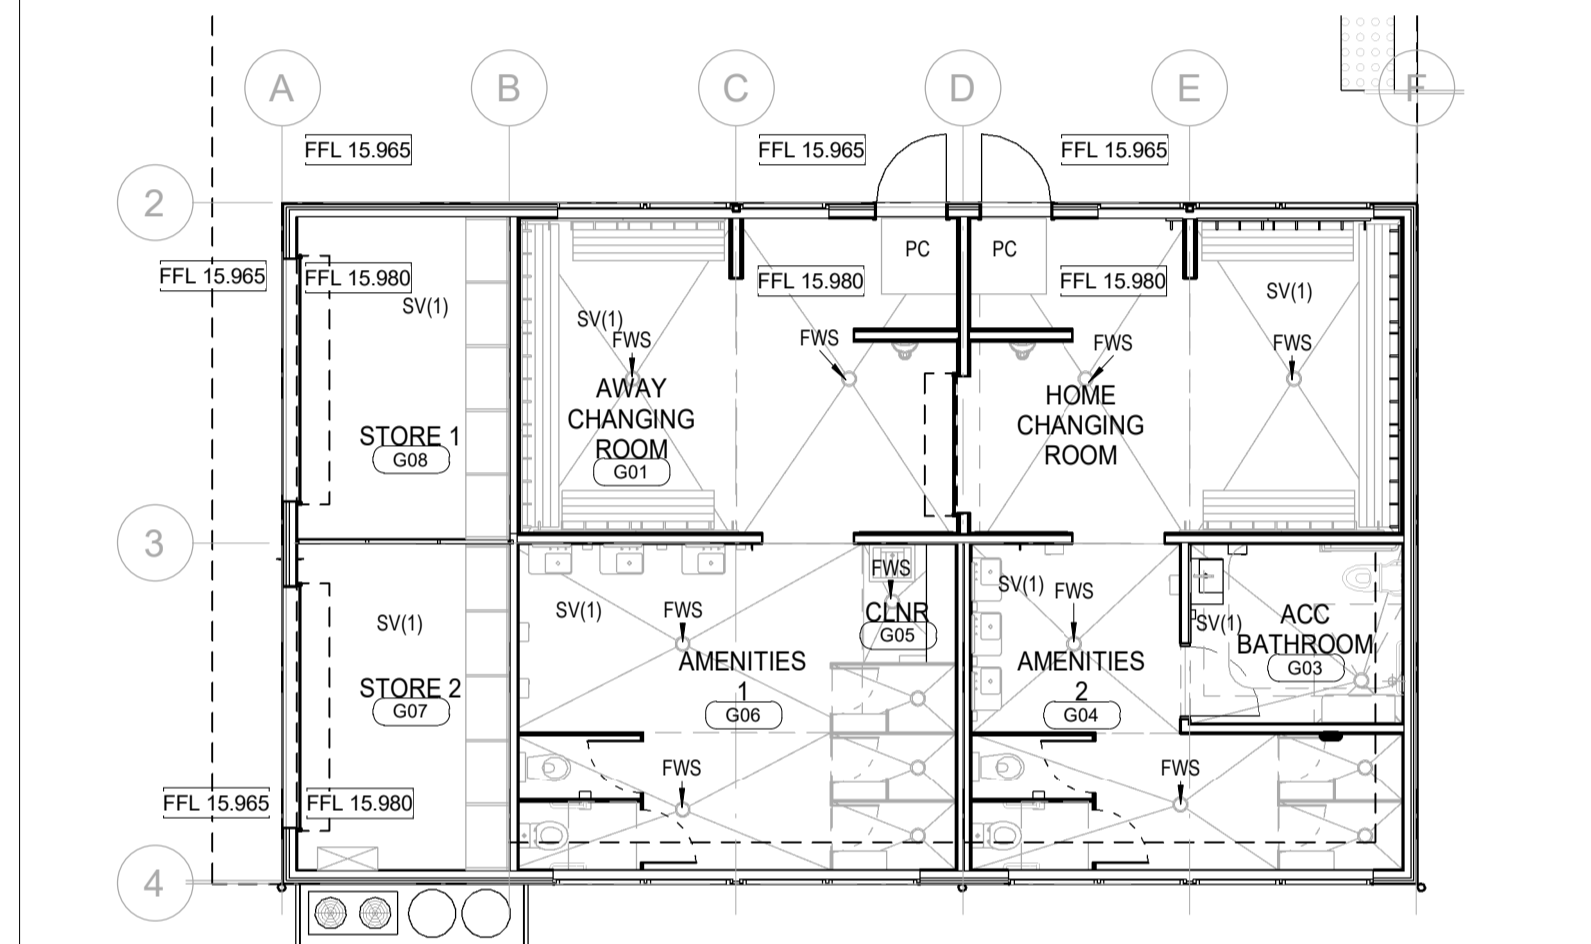


7. AMENITIES BLOCK - FLOOR FINISHES

1: 100

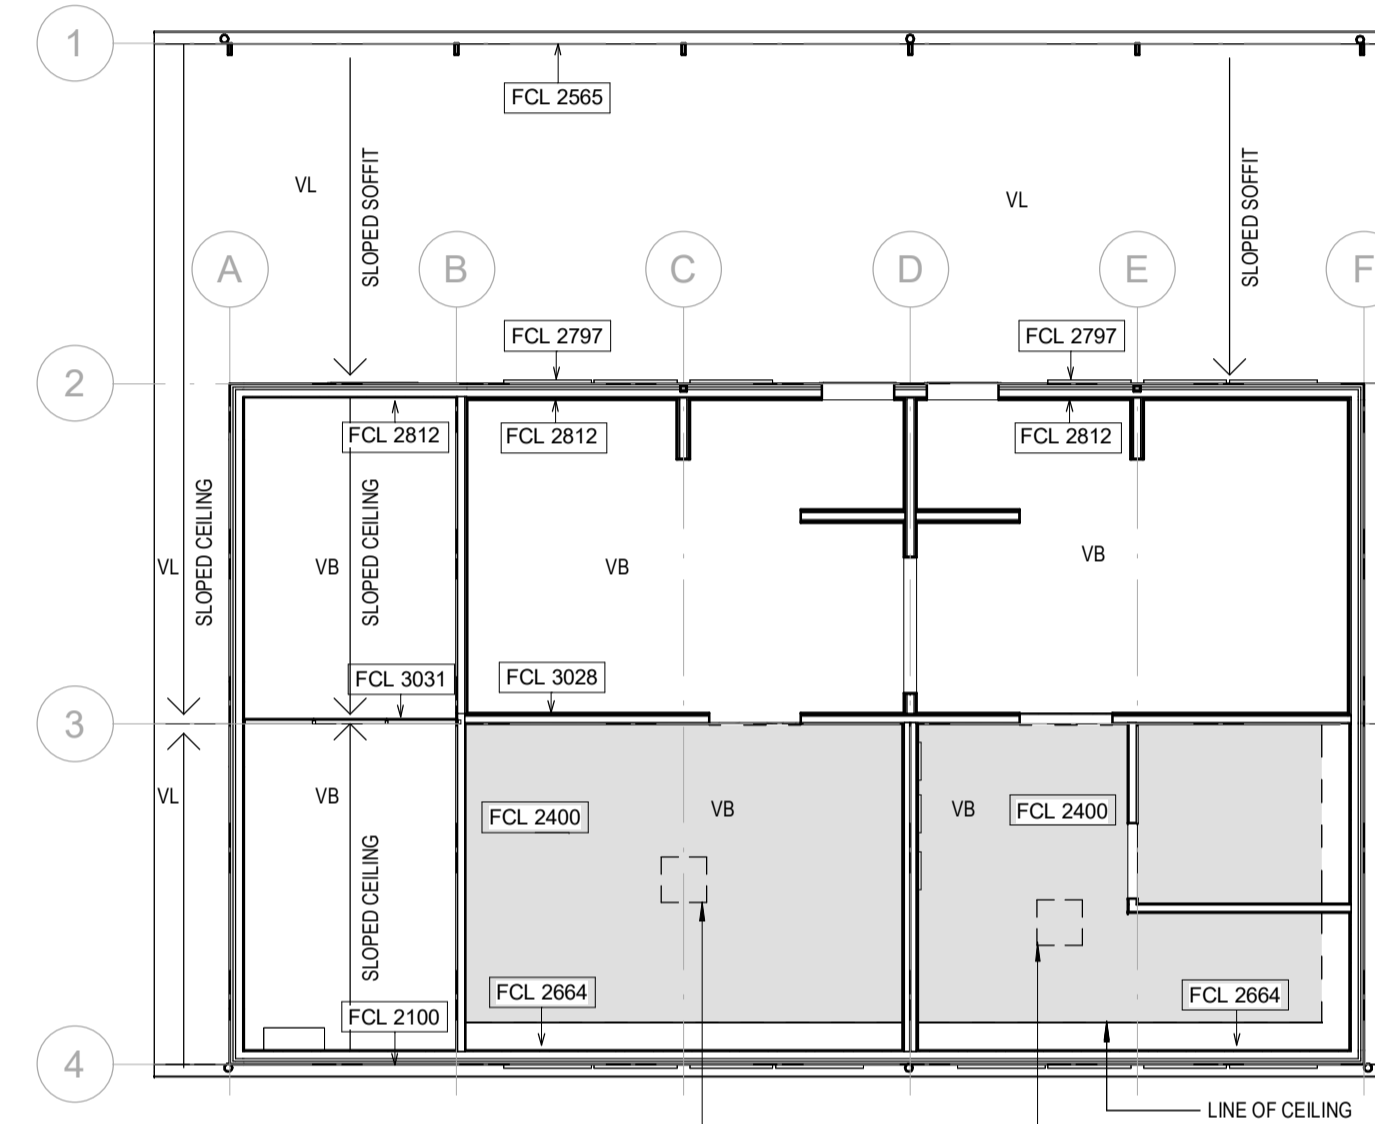


8. PL - AMENITY REFLECTED CEILING PLAN

1: 100

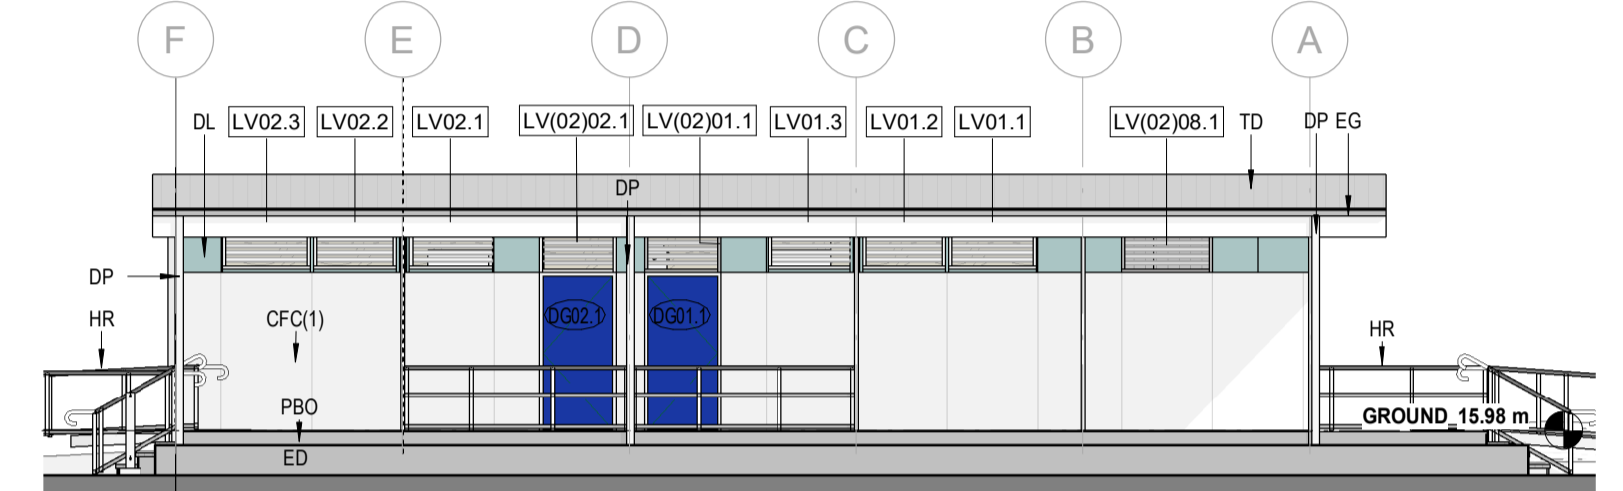


5. AMENITIES - EAST ELEVATION

1: 100

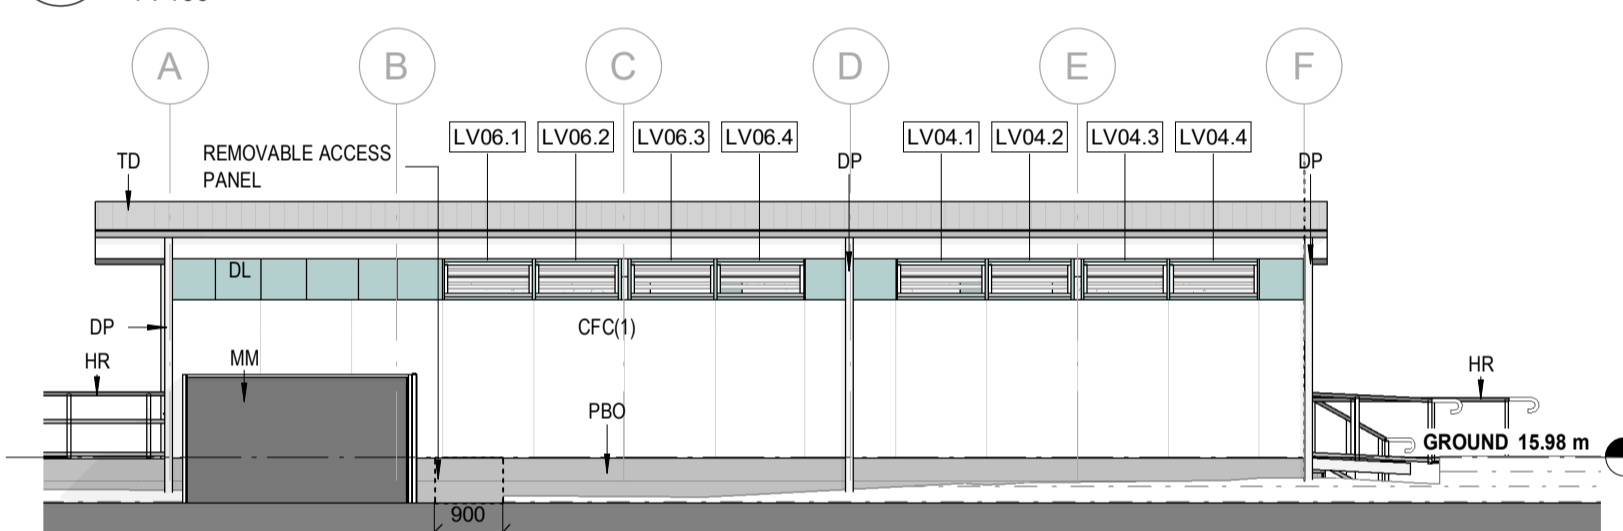


6. AMENITIES - WEST ELEVATION

1: 100

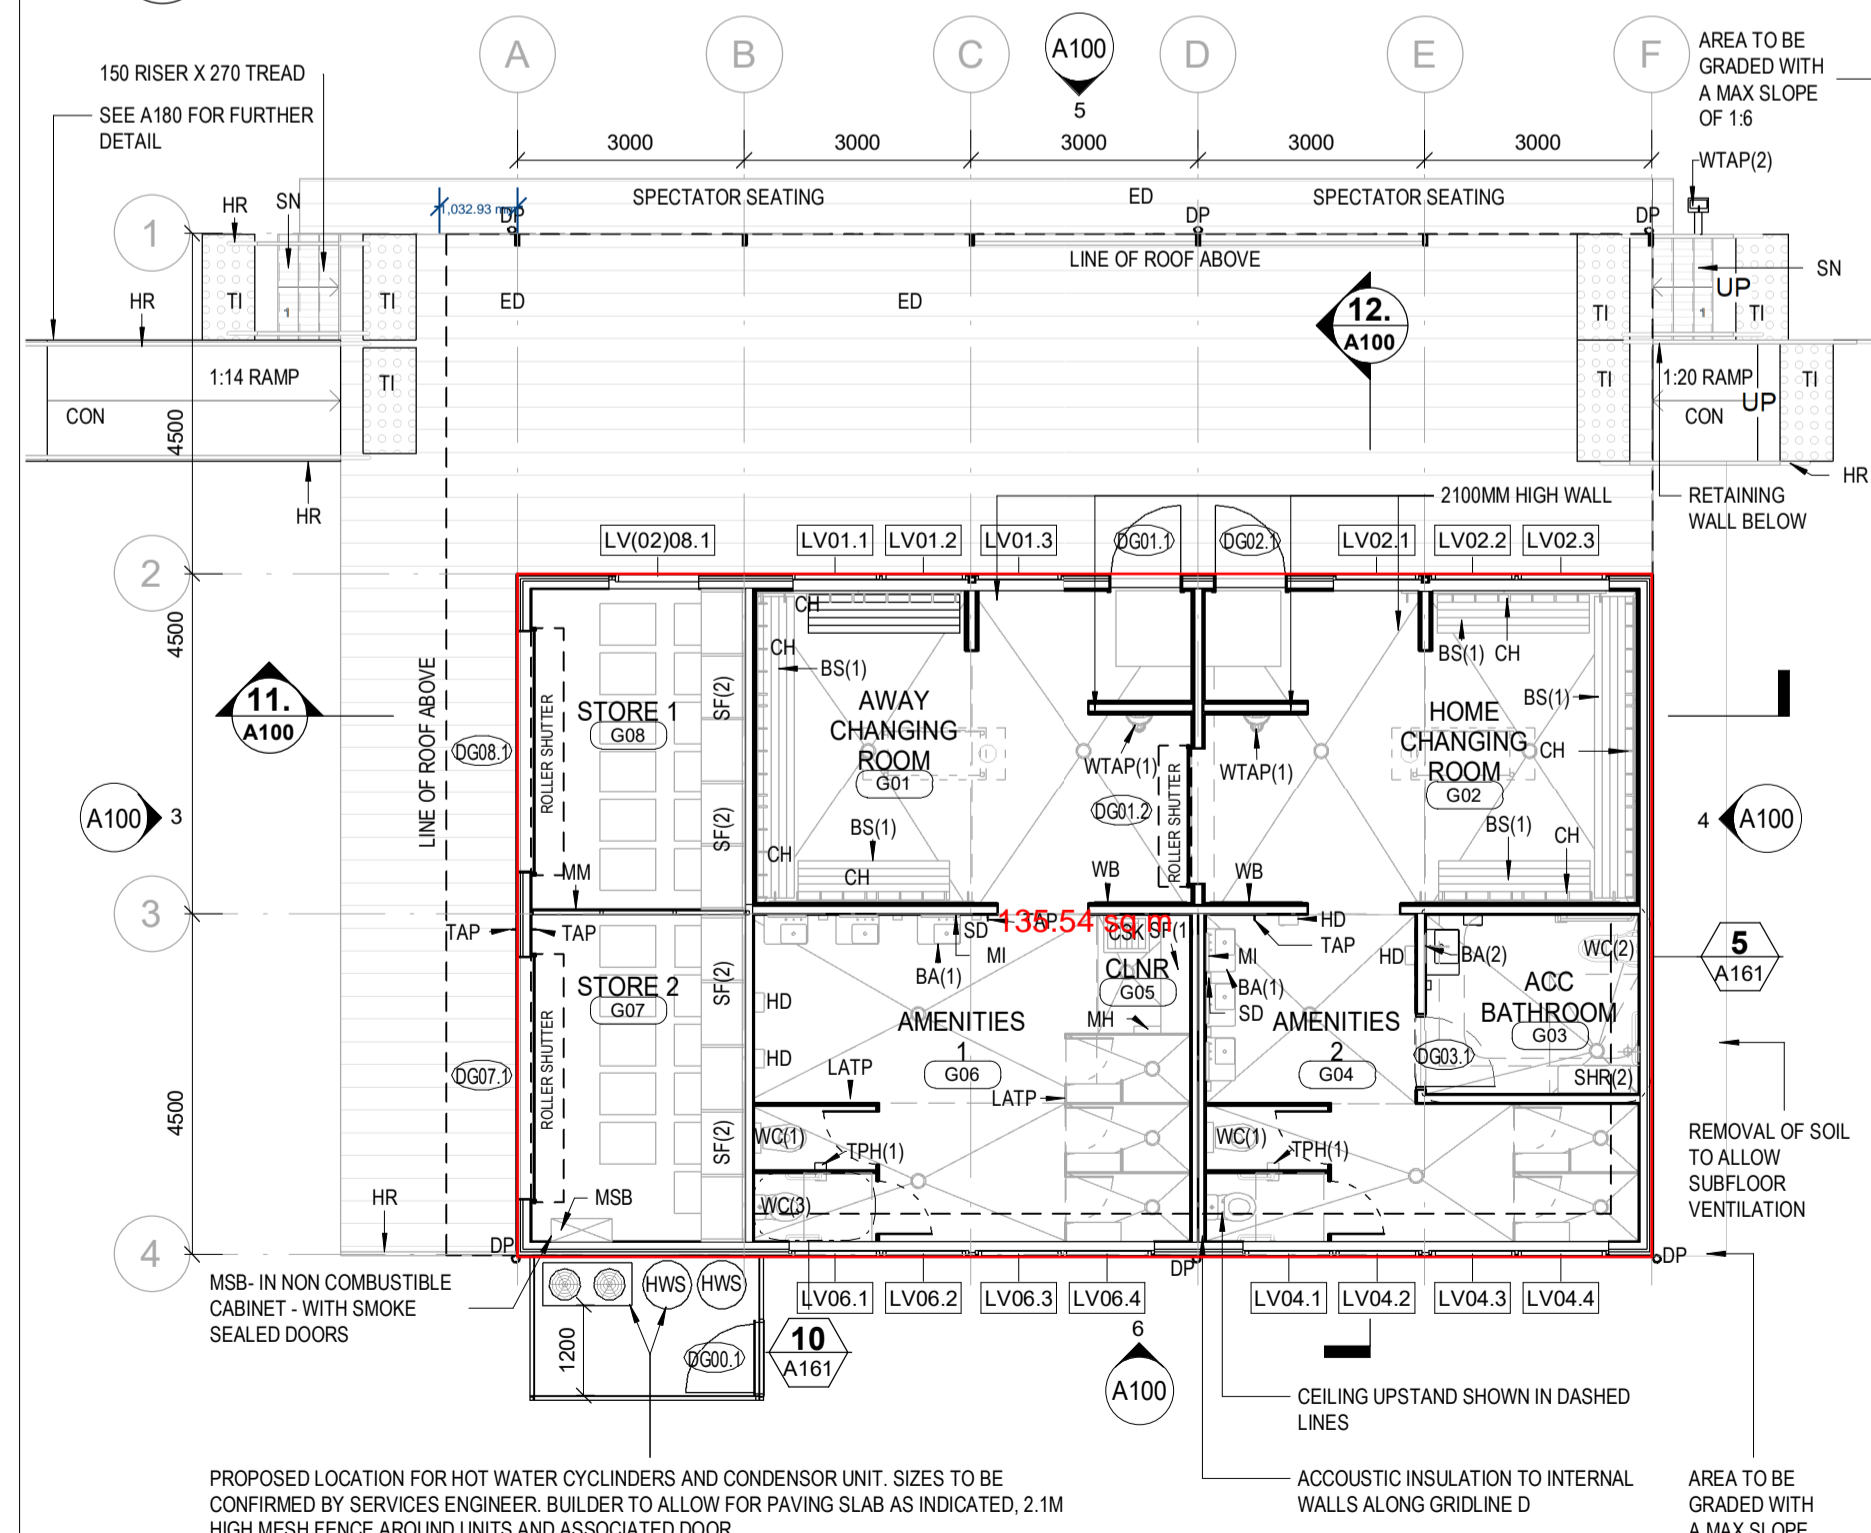


9. AMENITIES BLOCK - GROUND FLOOR PLAN

1: 100

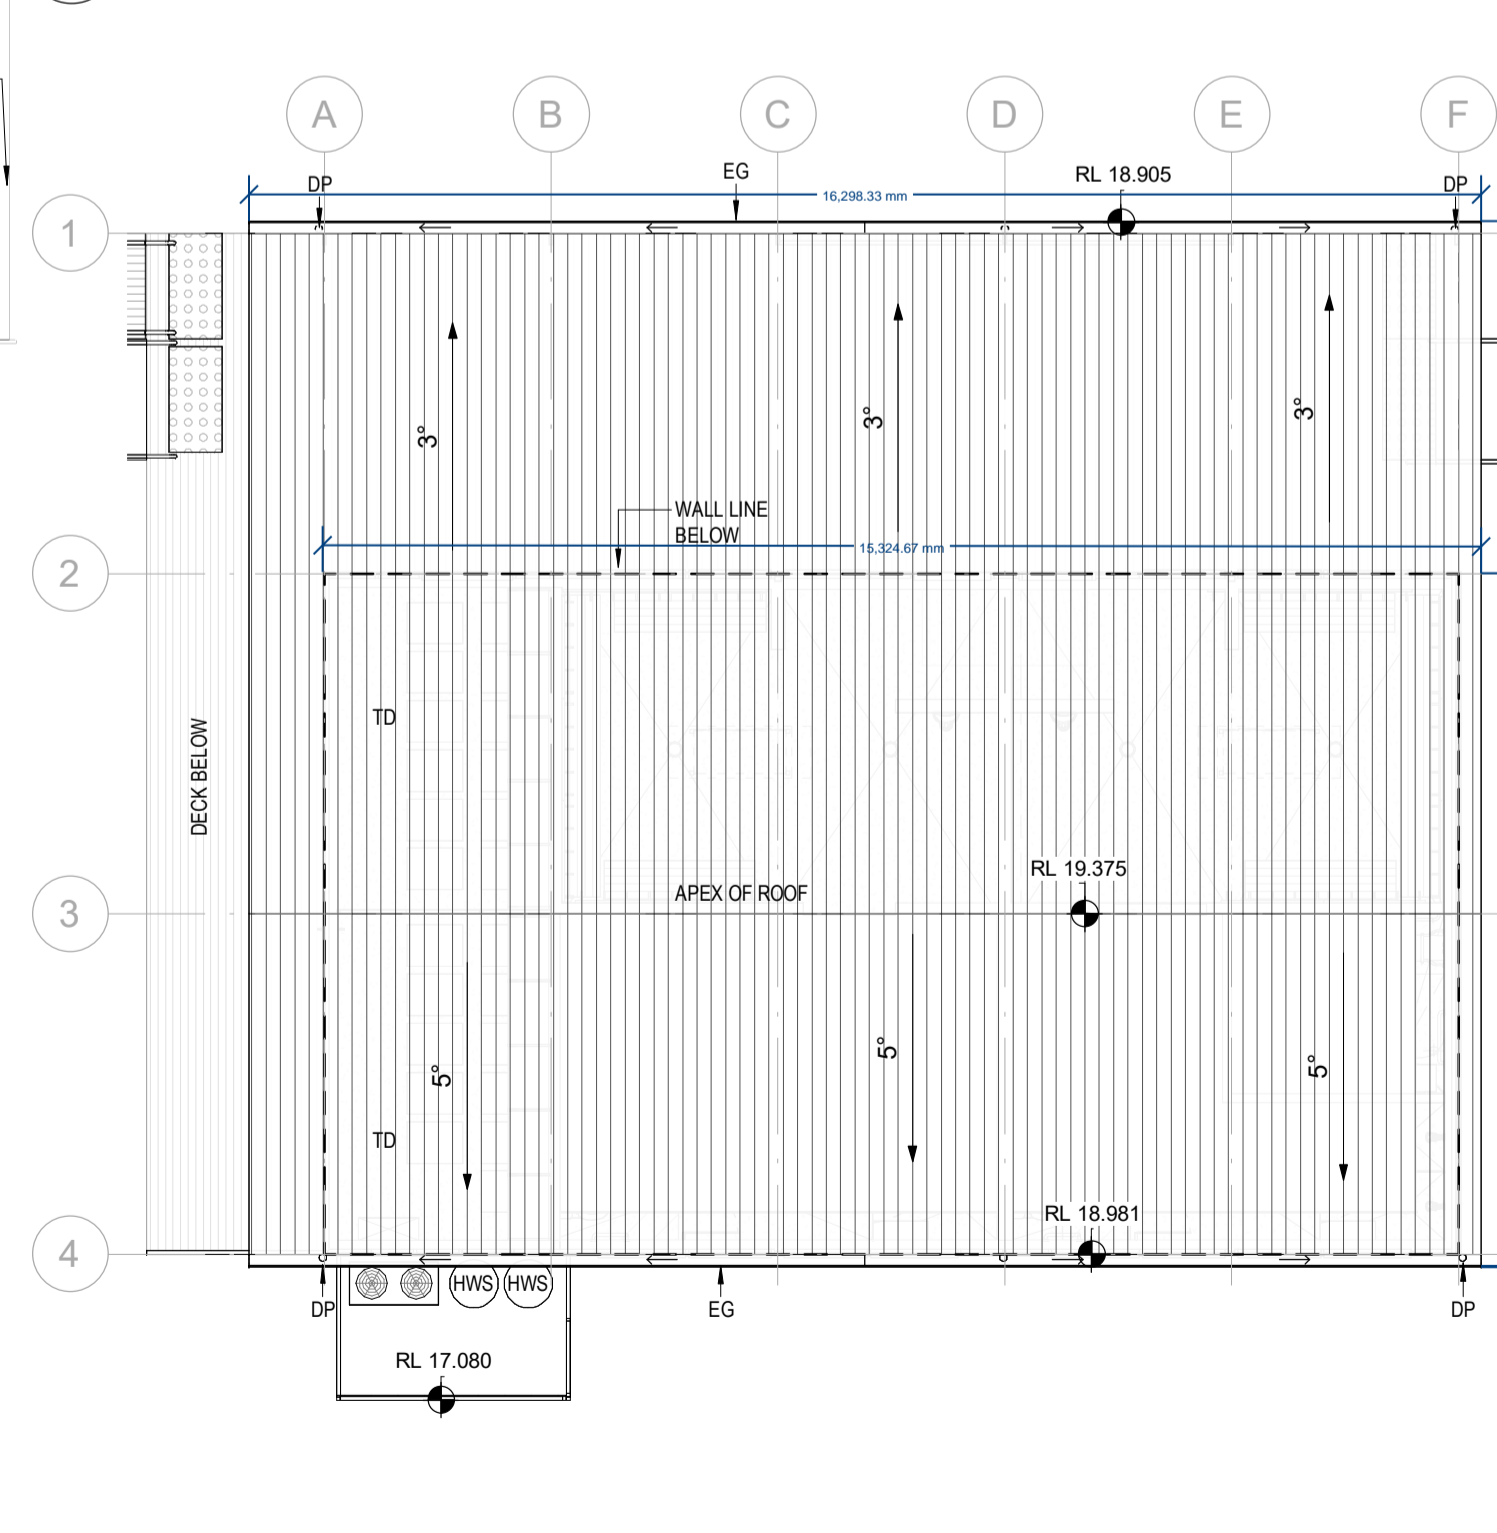


10. AMENITIES BLOCK - ROOF PLAN

1: 100

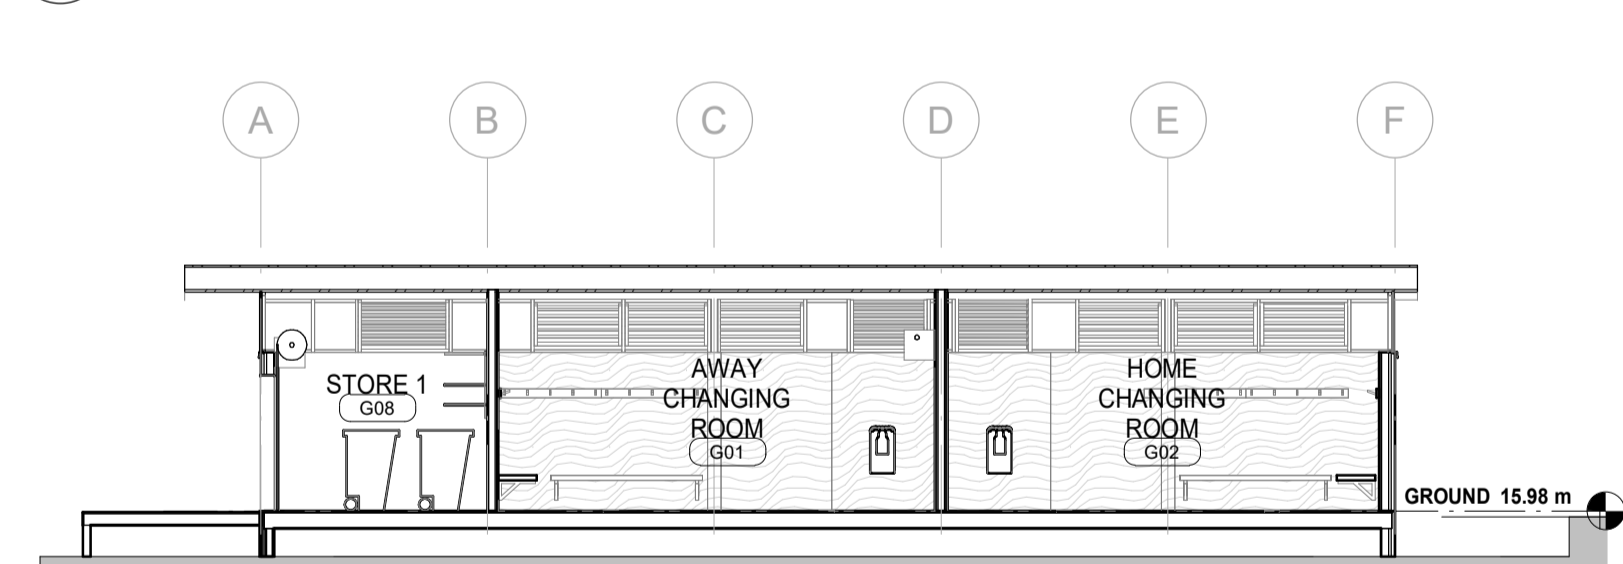

11. SECTION A-A

1: 100

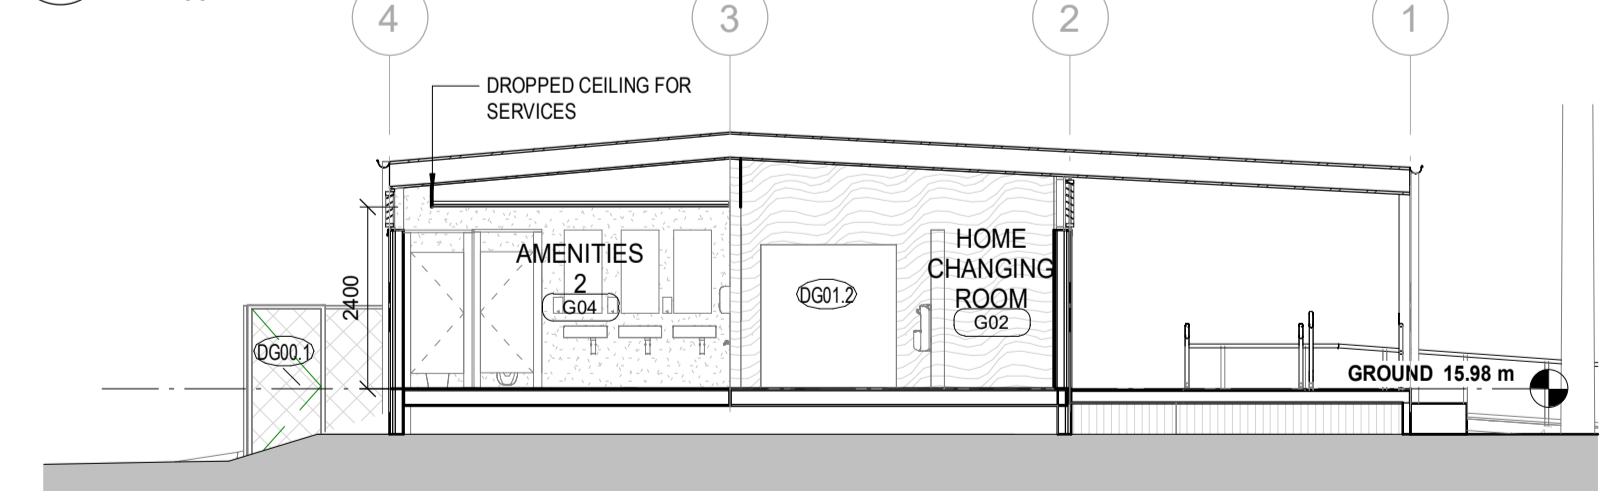

12. SECTION B-B

1: 100

REFERENCE	DESCRIPTION
BA(1)	BASIN TYPE 1
BA(2)	BASIN TYPE 2
BS(1)	BENCH SEAT TYPE 1
CF(1)	COMPRESSED FIBRE CEMENT SHEET TYPE 1
CH	COAT HOOKS AS SCHEDULED
CON	CONCRETE - ALLOW FOR SEALER IN EXPOSED AREAS
CSK	CLEANER'S SINK
DL	DAMPALCON
DP	DOWNPIPE
ED	ECOBOARD DECKING
EG	EAVE GUTTER
FWS	FLOOR WASTE SILT TRAP, REFER ENGINEERS DRAWINGS
HD	HAND DRYER
HR	HANDRAIL
HWS	HOT WATER SERVICE, REFER ENGINEERS DRAWINGS
LATP	LAMINATED TOILET PARTITION
MH	MOP HOLDER
MI	MIRROR
MM	METAL MESH
MSB	MAIN SWITCHBOARD
PBO	PLINTH BOARD
PC	POLYPROPYLENE CARPET
RD	ROLLER DOOR
SD	SOAP DISPENSER
SF(1)	SHELF TYPE 1
SF(2)	SHELF TYPE 2
SHR(2)	SHOWER TYPE 2
SN	STAIR NOSING
SV(1)	SHEET VINYL TYPE 1
TAP	TAP
TD	LYSAGHT TRIMDEK METAL SHEET
TI	TACTILE INDICATORS
TPH(1)	TOILET PAPER HOLDER TYPE 1
VB	VILLABOARD LINING
VL	VERSILUX LINING THICKNESS
WB	WHITEBOARD
WC(1)	WATER CLOSET TYPE 1
WC(2)	WATER CLOSET TYPE 2
WC(3)	WATER CLOSET TYPE 3
WTAP(1)	WATER BOTTLE FILLER 1
WTAP(2)	WATER BOTTLE FILLER 2

NOTES FOR PROVISIONS

ALLOW FOR SUFFICIENT POWER POINTS TO BE INCLUDED FOR BALL PUMPING EQUIPMENT AND CHARGING LINE MARKING EQUIPMENT, AND PROVISION FOR LAUNDRY TROUGH AND WASHING MACHINE TO BE ADDED LATER BY THE CLUB, IF REQUIRED I.E. HOT AND COLD WATER TAP OUTLETS AND A FLOOR WASTE.


ALLOW FOR POWER OUTLET TO BOTH SIDES OF THE STORE ROOM AND ON BOTH SIDES OF PARTITION WALL. STAIRS AND RAMPS ARE INDICATIVE ONLY AND IS SUBJECT TO CHANGE TO FUTURE CIVIL AND SITE LEVEL WORKS.

EXTERNAL WALLS TO BE CLADDED WITH CEMENTIT BARESTONE CFC SHEET OR SIMILAR TO BE APPROVED.

ALL CARPINGS & FASCIA FLASHINGS TO BE COLORBOND, COLOUR TO MATCH ADJACENT WALL CLADDING COLOUR. APPROX FLASHINGS TO MATCH ADJACENT ROOFING COLOUR.

REV	DESCRIPTION	DATE

Read in conjunction with all project drawings, schedules and specifications. All products and materials to be installed strictly in accordance with the manufacturer's requirements. Verify all dimensions on site before any work or shop drawings. Do not scale off drawings. Immediately inform lead consultant of any discrepancies.

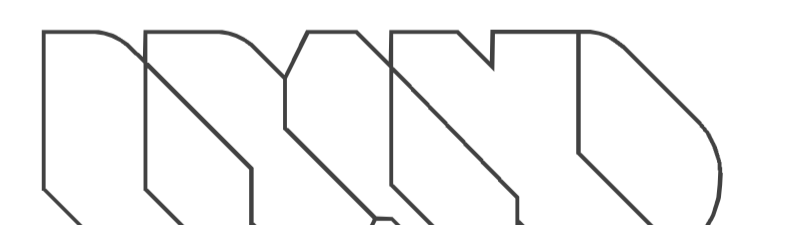

Wurundjeri Country
Level 8, 175 Wellington Parade
East Melbourne, Victoria, 3002
Telephone: 03 9419 3500

JOB NO.5204
Mclvor Reserve Soccer Pavilion
BUNURONG COUNTRY
250 FOGARTY AVENUE
YARRVILLE VIC 3013

BLDG - AMENITIES BLOCK
DRAWING SET

QA STATUS: DESIGN DRAWN: ML, DOD
DATE: 01/07/2024 SCALE@A1: 1: 100

A100 [T]

