

SITE PLAN



SCALE 1 : 200


NOTES

- STORMWATER TO BE DIRECTED TO THE STREET WATER TABLE. CONNECTION BY OWNER
- EXACT BOUNDARY LOCATION TO BE CONFIRMED ON SITE

P03 - 15/02/2024

J & M Bryan Shed, Afresco & Deck at 26 Ingoldby Road, Mclaren Vale	SITE PLAN		01
	Job Number	2324016	
	Date	15/02/2024	
	Drawn by	ARB	
PLANNING DRAWINGS	Revision	Scale	1 : 200

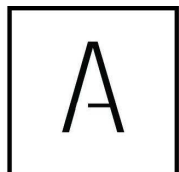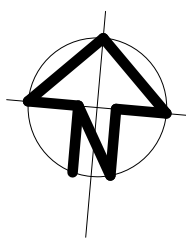

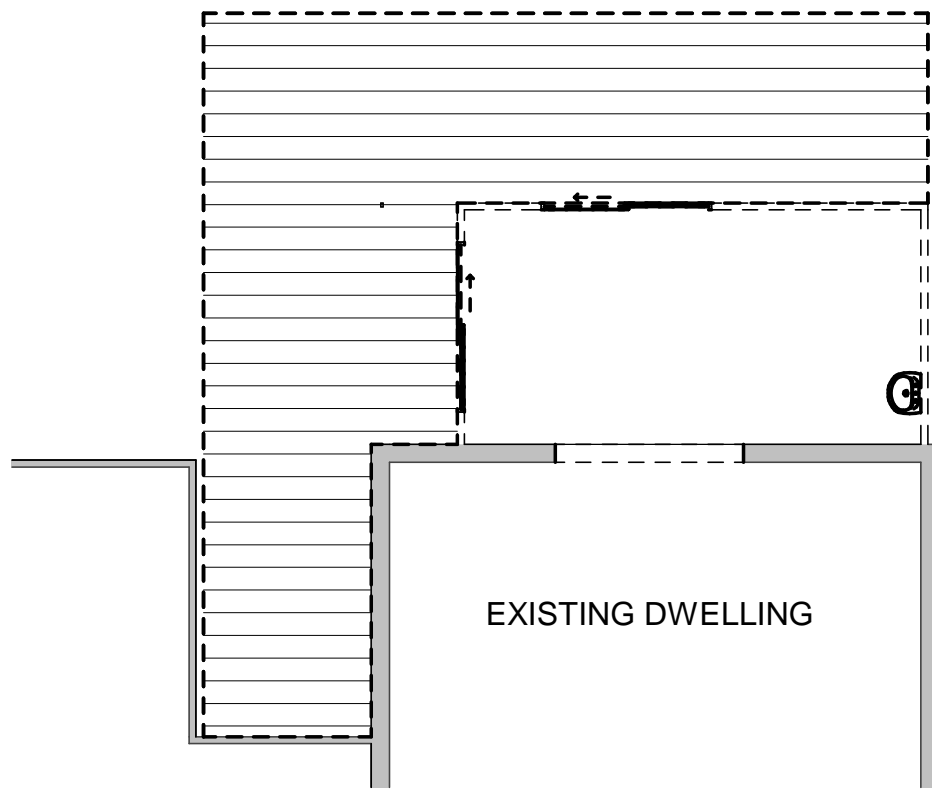


EXISTING / DEMO PLAN

SCALE 1 : 100


LEGEND	
	EXISTING WALL
	ITEM TO BE REMOVED / DEMOLISHED

P03 – 15/02/2024

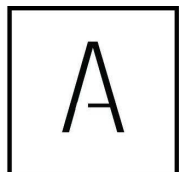

J & M Bryan	EXISTING / DEMO PLAN	
Shed, Afresco & Deck at 26 Ingoldby Road, Mclaren Vale	Job Number 2324016	02
PLANNING DRAWINGS	Date 15/02/2024	
	Drawn by Author	
	Revision	
	Scale	1 : 100

SCALE IN METRES

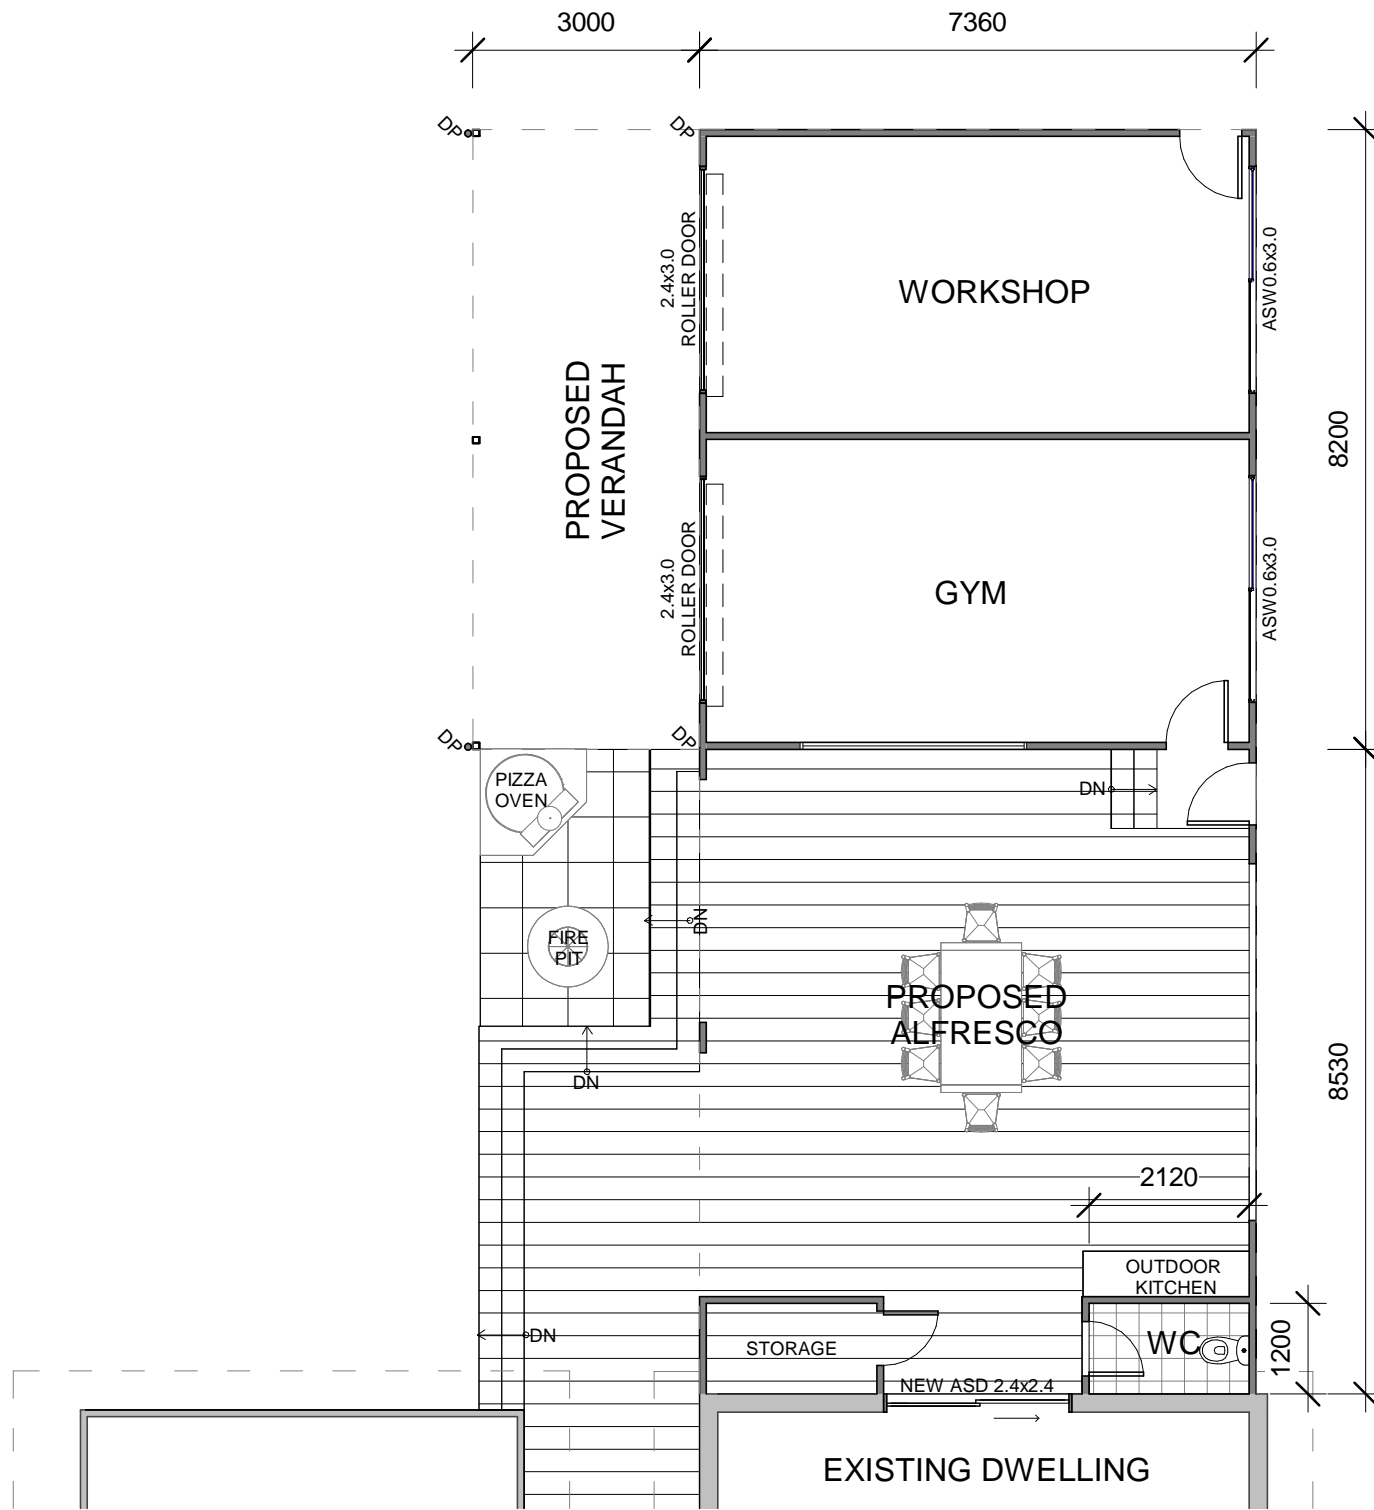


PROPOSED FLOOR PLAN

SCALE 1 : 100

LEGEND	
	EXISTING WALL
	NEW WALL


P03 - 15/02/2024

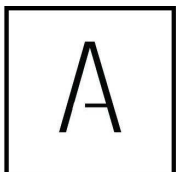

AMBER BRAGG
BUILDING DESIGN
P 0423 959 917 hello@amberbragg.com


J & M Bryan	FLOOR PLAN		03
Shed, Afresco & Deck at 26 Ingoldby Road, Mclaren Vale	Job Number	2324016	
PLANNING DRAWINGS	Date	15/02/2024	
	Drawn by	ARB	
	Revision		Scale
			1 : 100

COPYRIGHT © Verify all dimensions and levels on site before setting out. Do not scale, refer to figured dimensions.

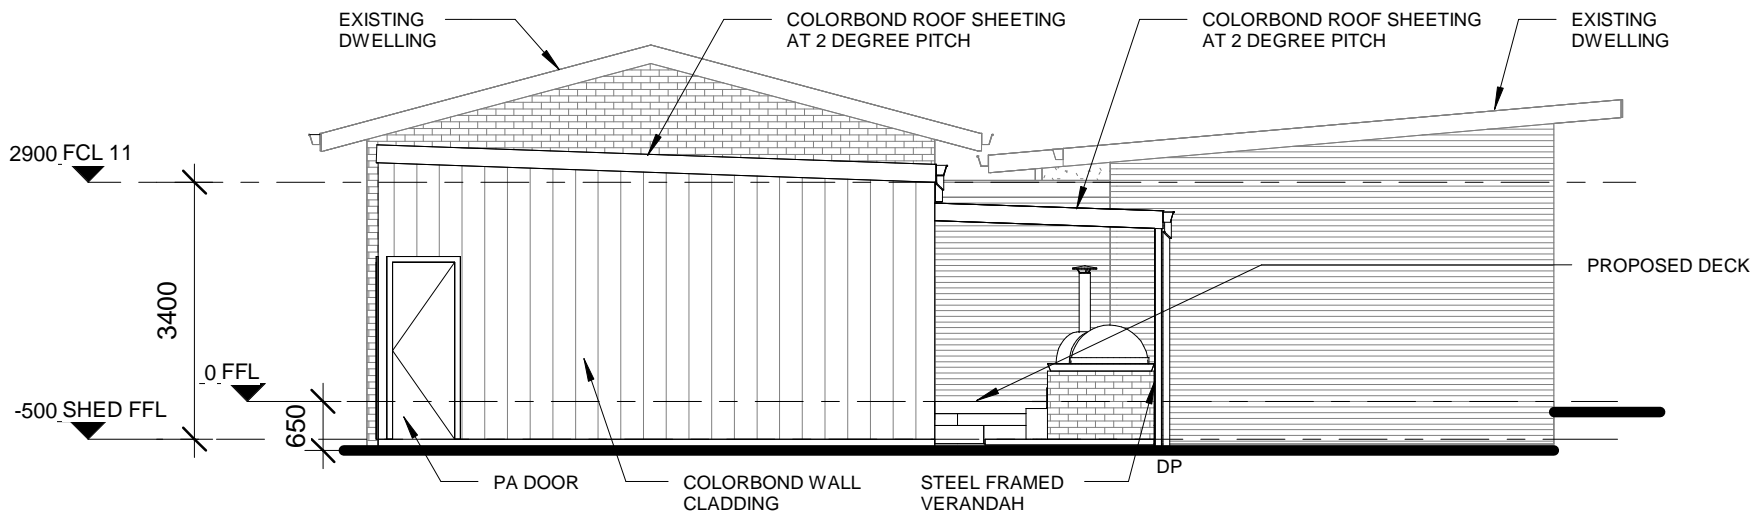


NORTH ELEVATION

SCALE 1 : 100

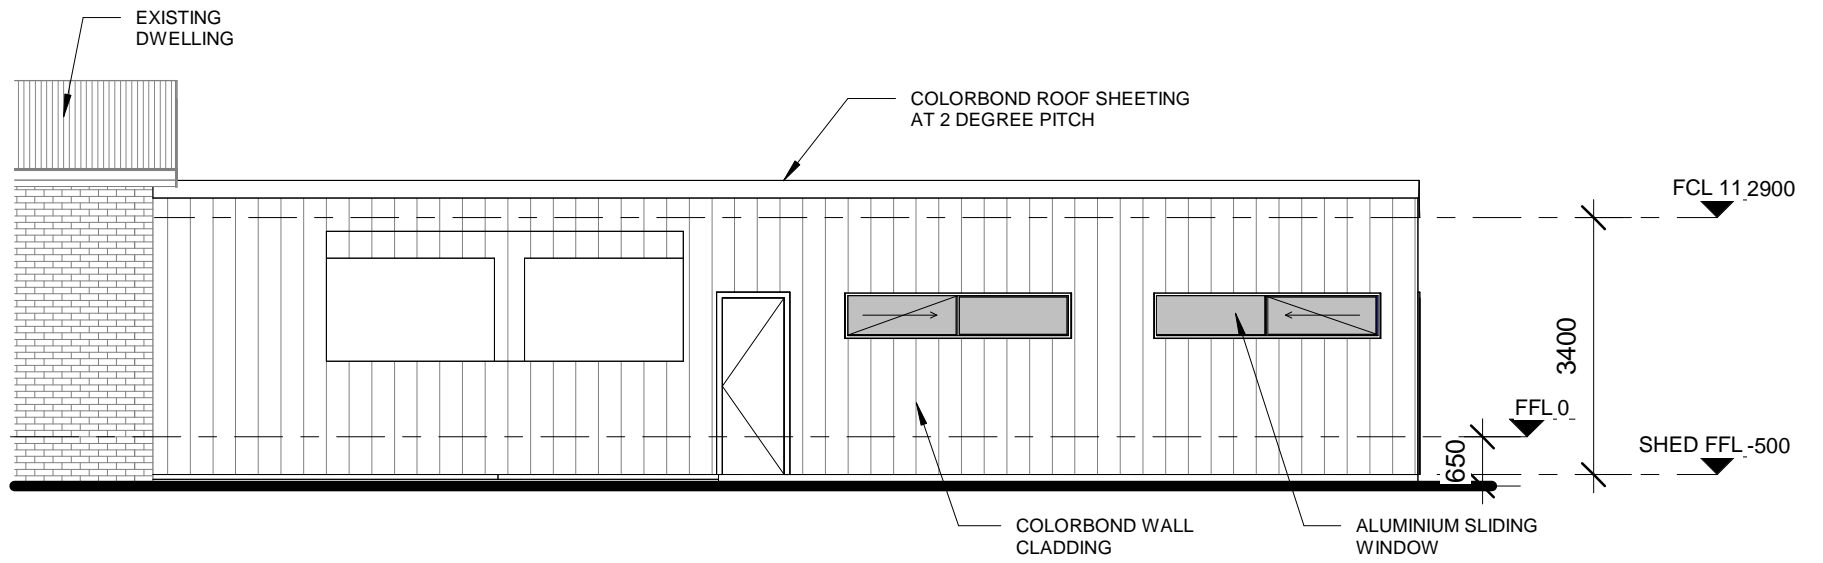

EAST ELEVATION


SCALE 1 : 100

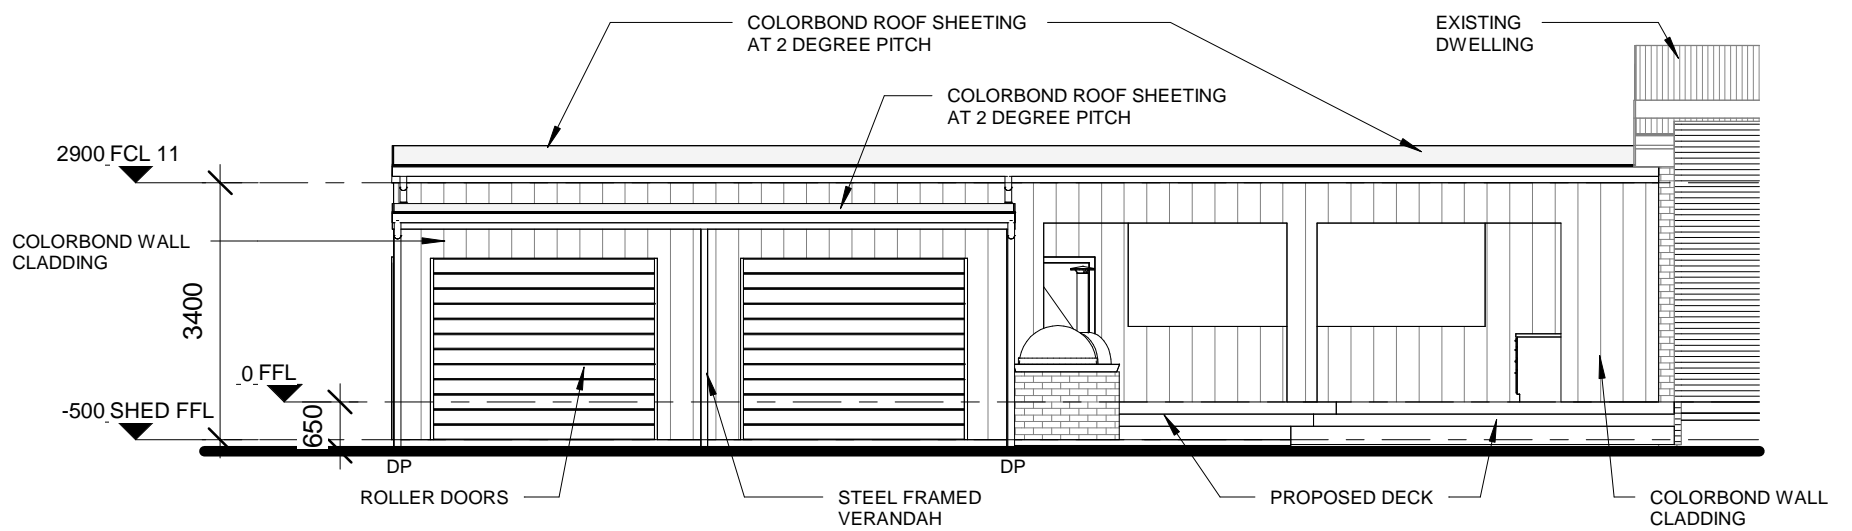

WEST ELEVATION

SCALE 1 : 100

P03 - 15/02/2024

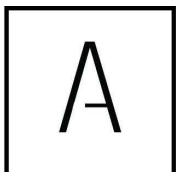

AMBER BRAGG
BUILDING DESIGN
P 0423 959 917 hello@amberbragg.com

J & M Bryan		ELEVATIONS	
Shed, Afresco & Deck		Job Number	2324016
at 26 Ingoldby Road,		Date	15/02/2024
Mclaren Vale		Drawn by	ARB
PLANNING DRAWINGS		Revision	
		Scale	1 : 100

04

COPYRIGHT © Verify all dimensions and levels on site before setting out. Do not scale, refer to figured dimensions.