


LOCALITY MAP

SCALE 1:12000

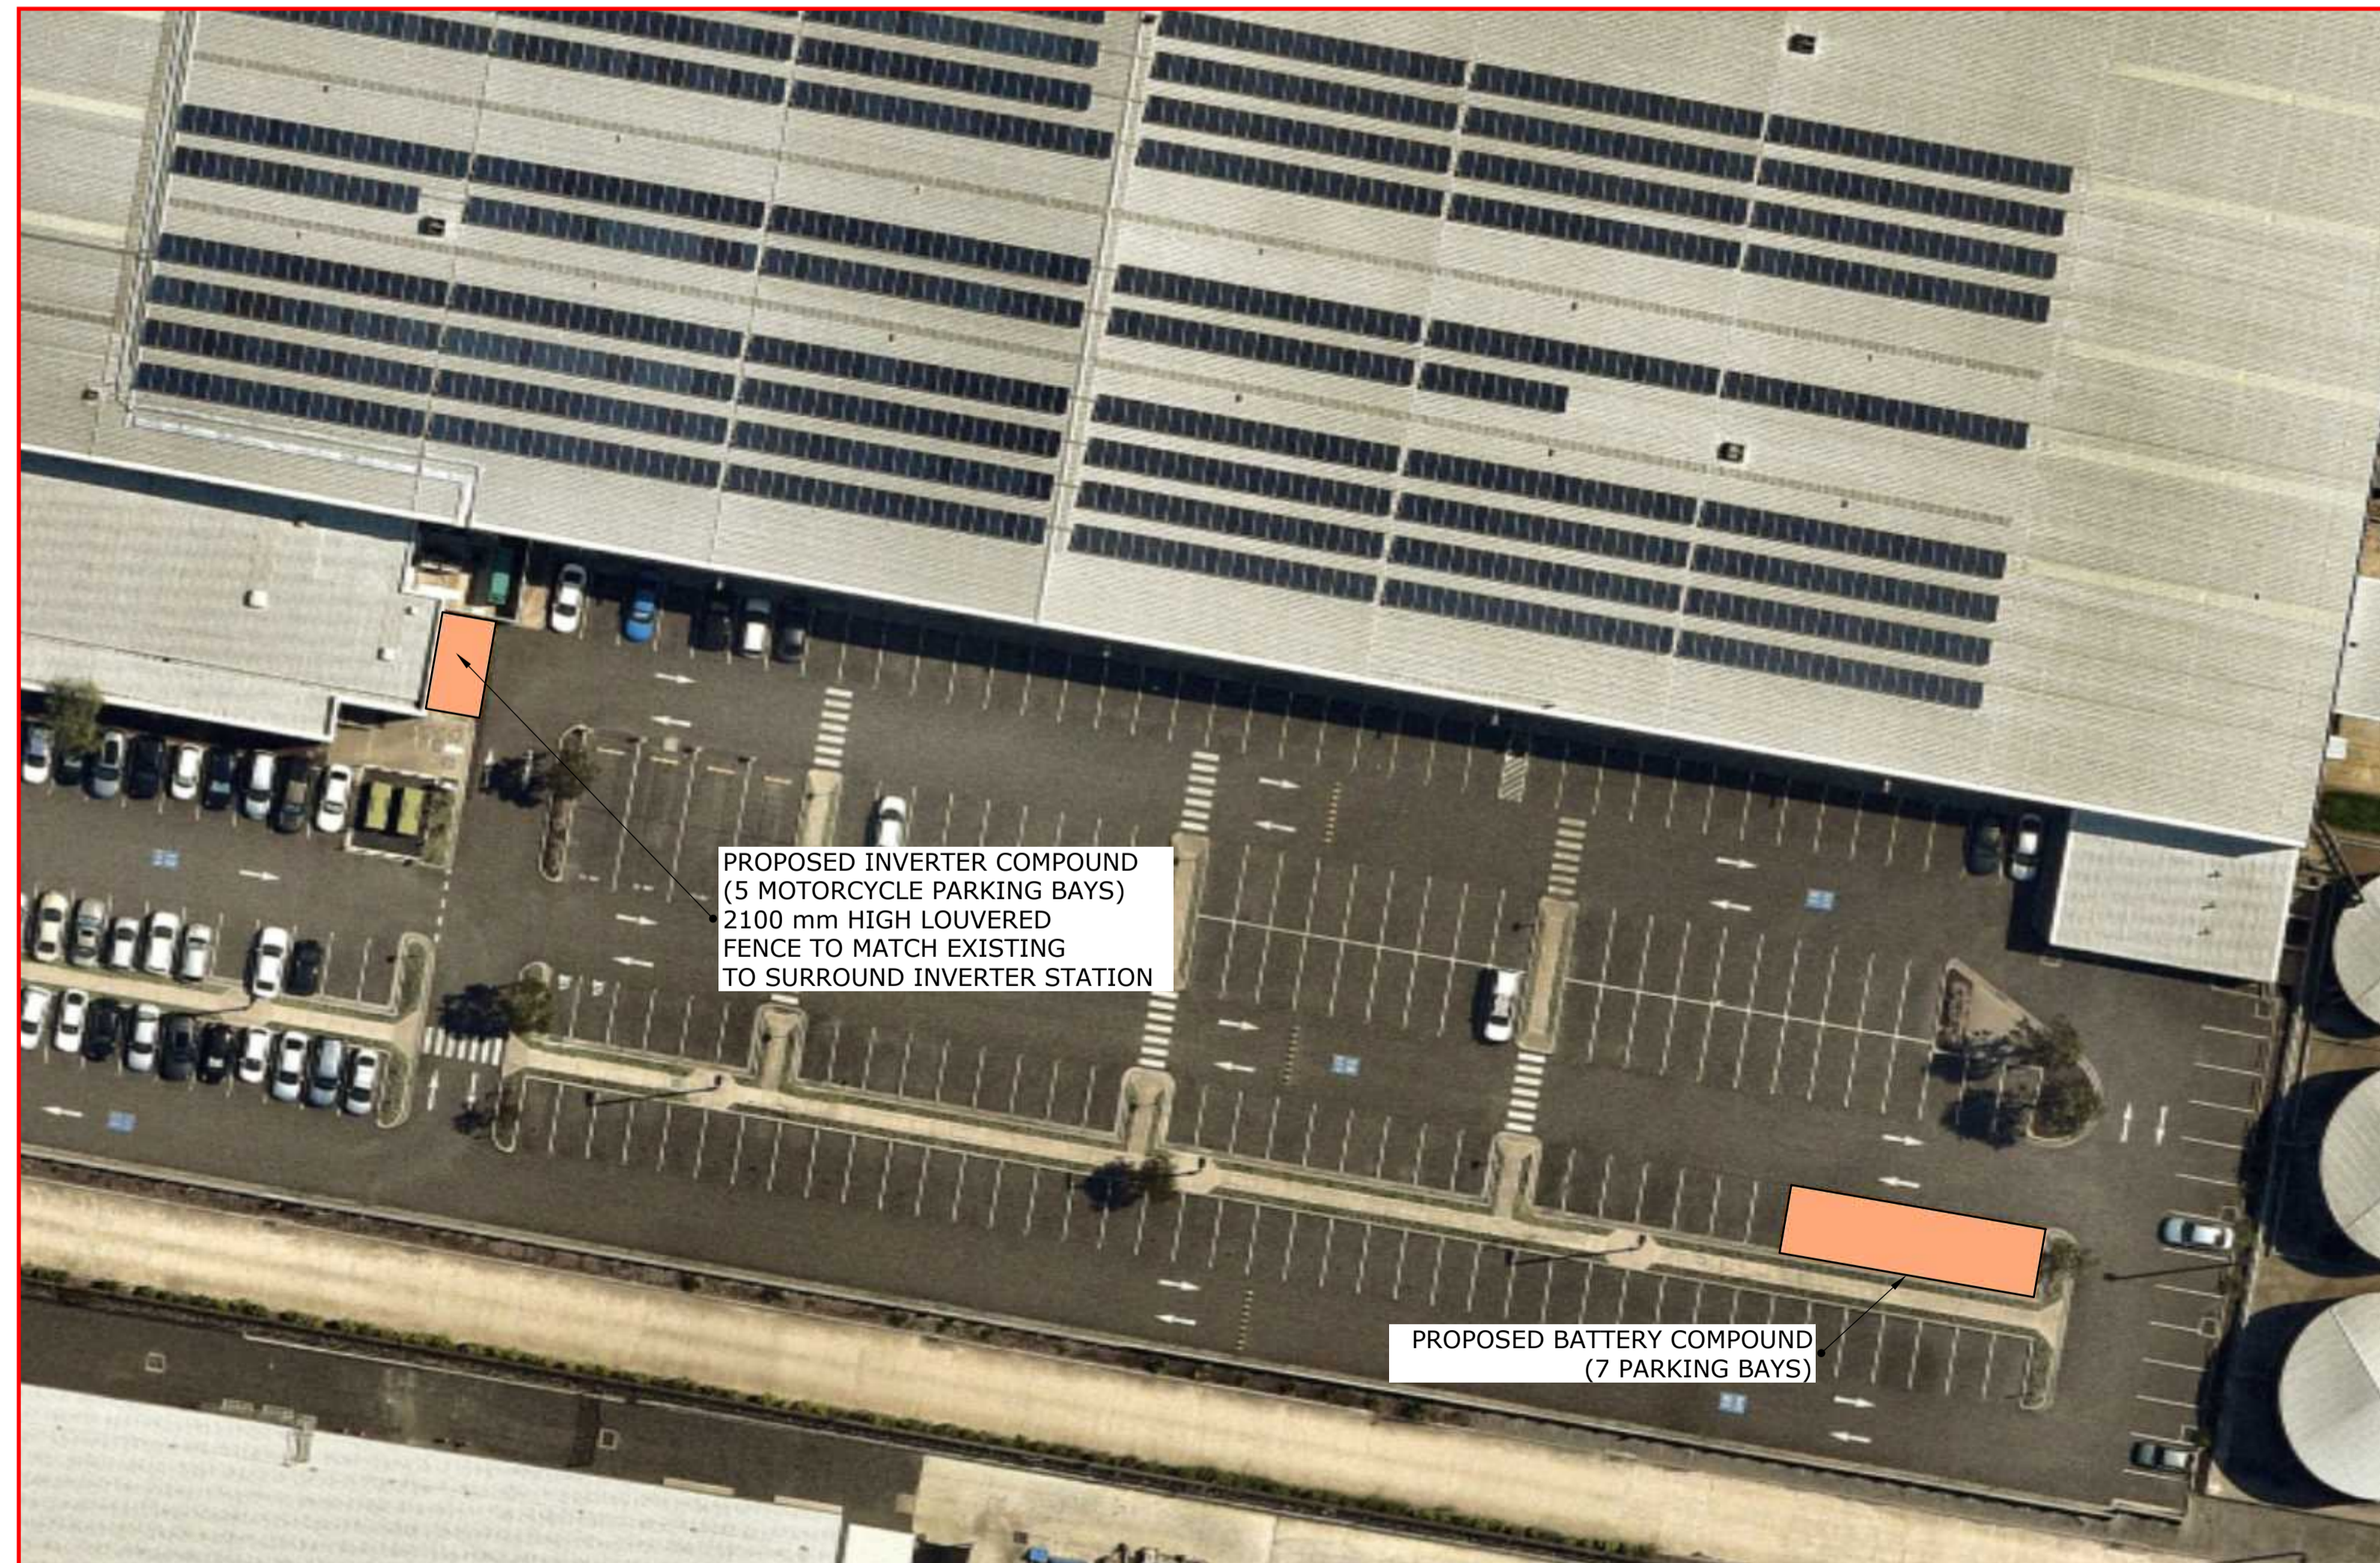


SITE PLAN

SCALE 1:400

REV	DESCRIPTION	BY	DATE
B	Updated With Further Detail	TR	19/08/24
A	Initial Issue	TR	13/08/24




STATUS: **FOR APPROVAL**


Smart Commercial Solar
 Level 6, 2 Elizabeth Plaza
 North Sydney, 2060
 +612 9057 9710
 contact@smartcommercialsolar.com.au
 www.smartcommercialsolar.com.au


PROJECT:
 **IKEA Marsden Park DC Stage 2**
 30 Astoria Street
 Marsden Park
 NSW 2765

DRAWING: SITE PLAN

DATE: 09/08/2024	DRAWN: TR	CHECKED: FP
JOB NO: P1919	DRAWING NO: GA-01	REVISION: B

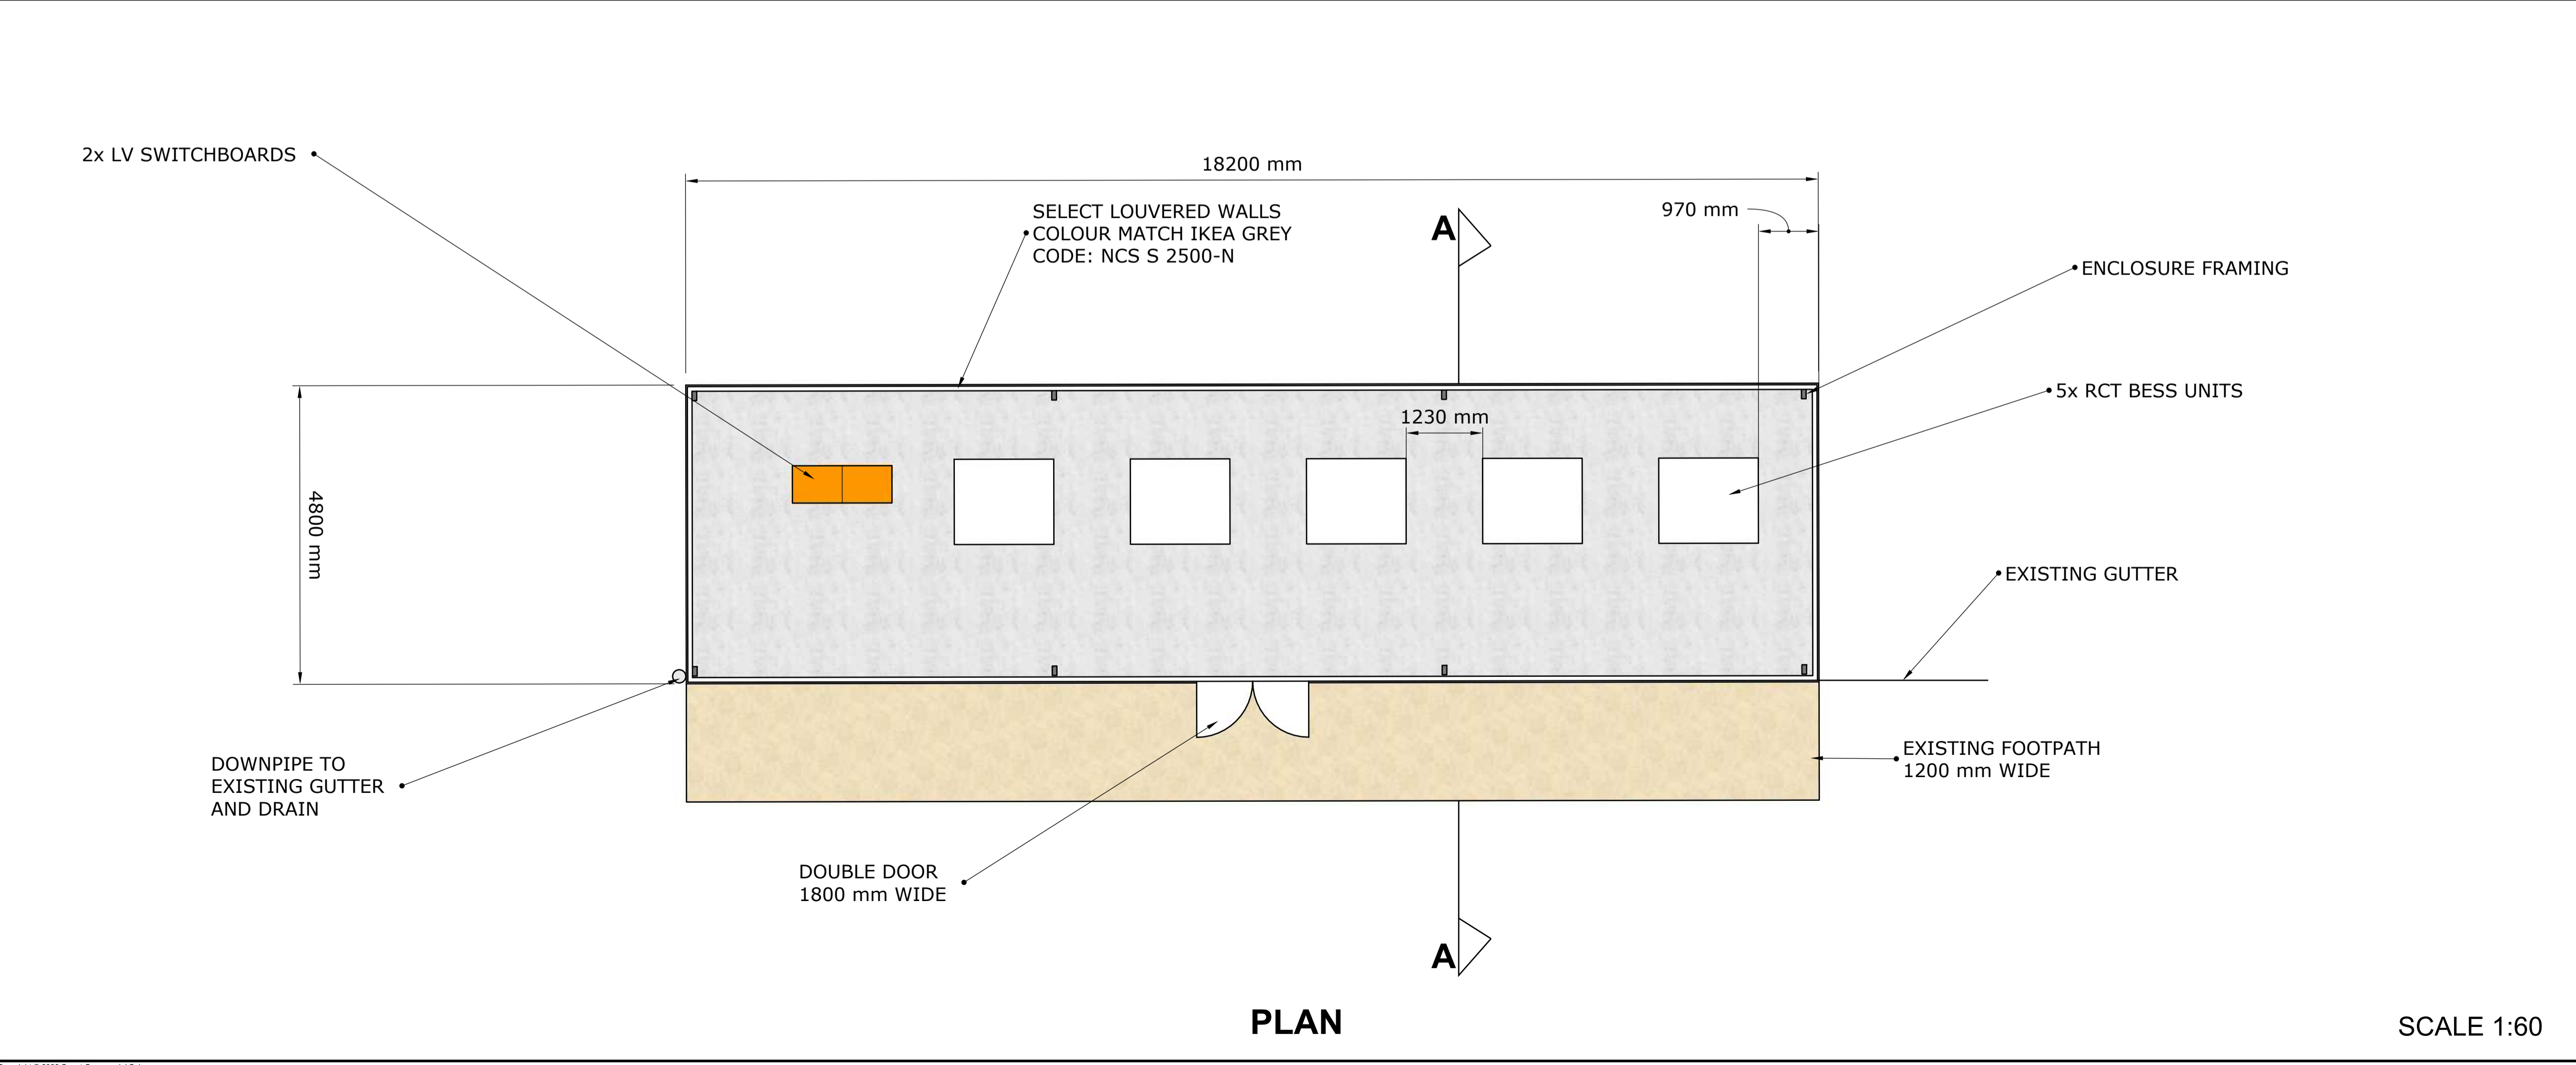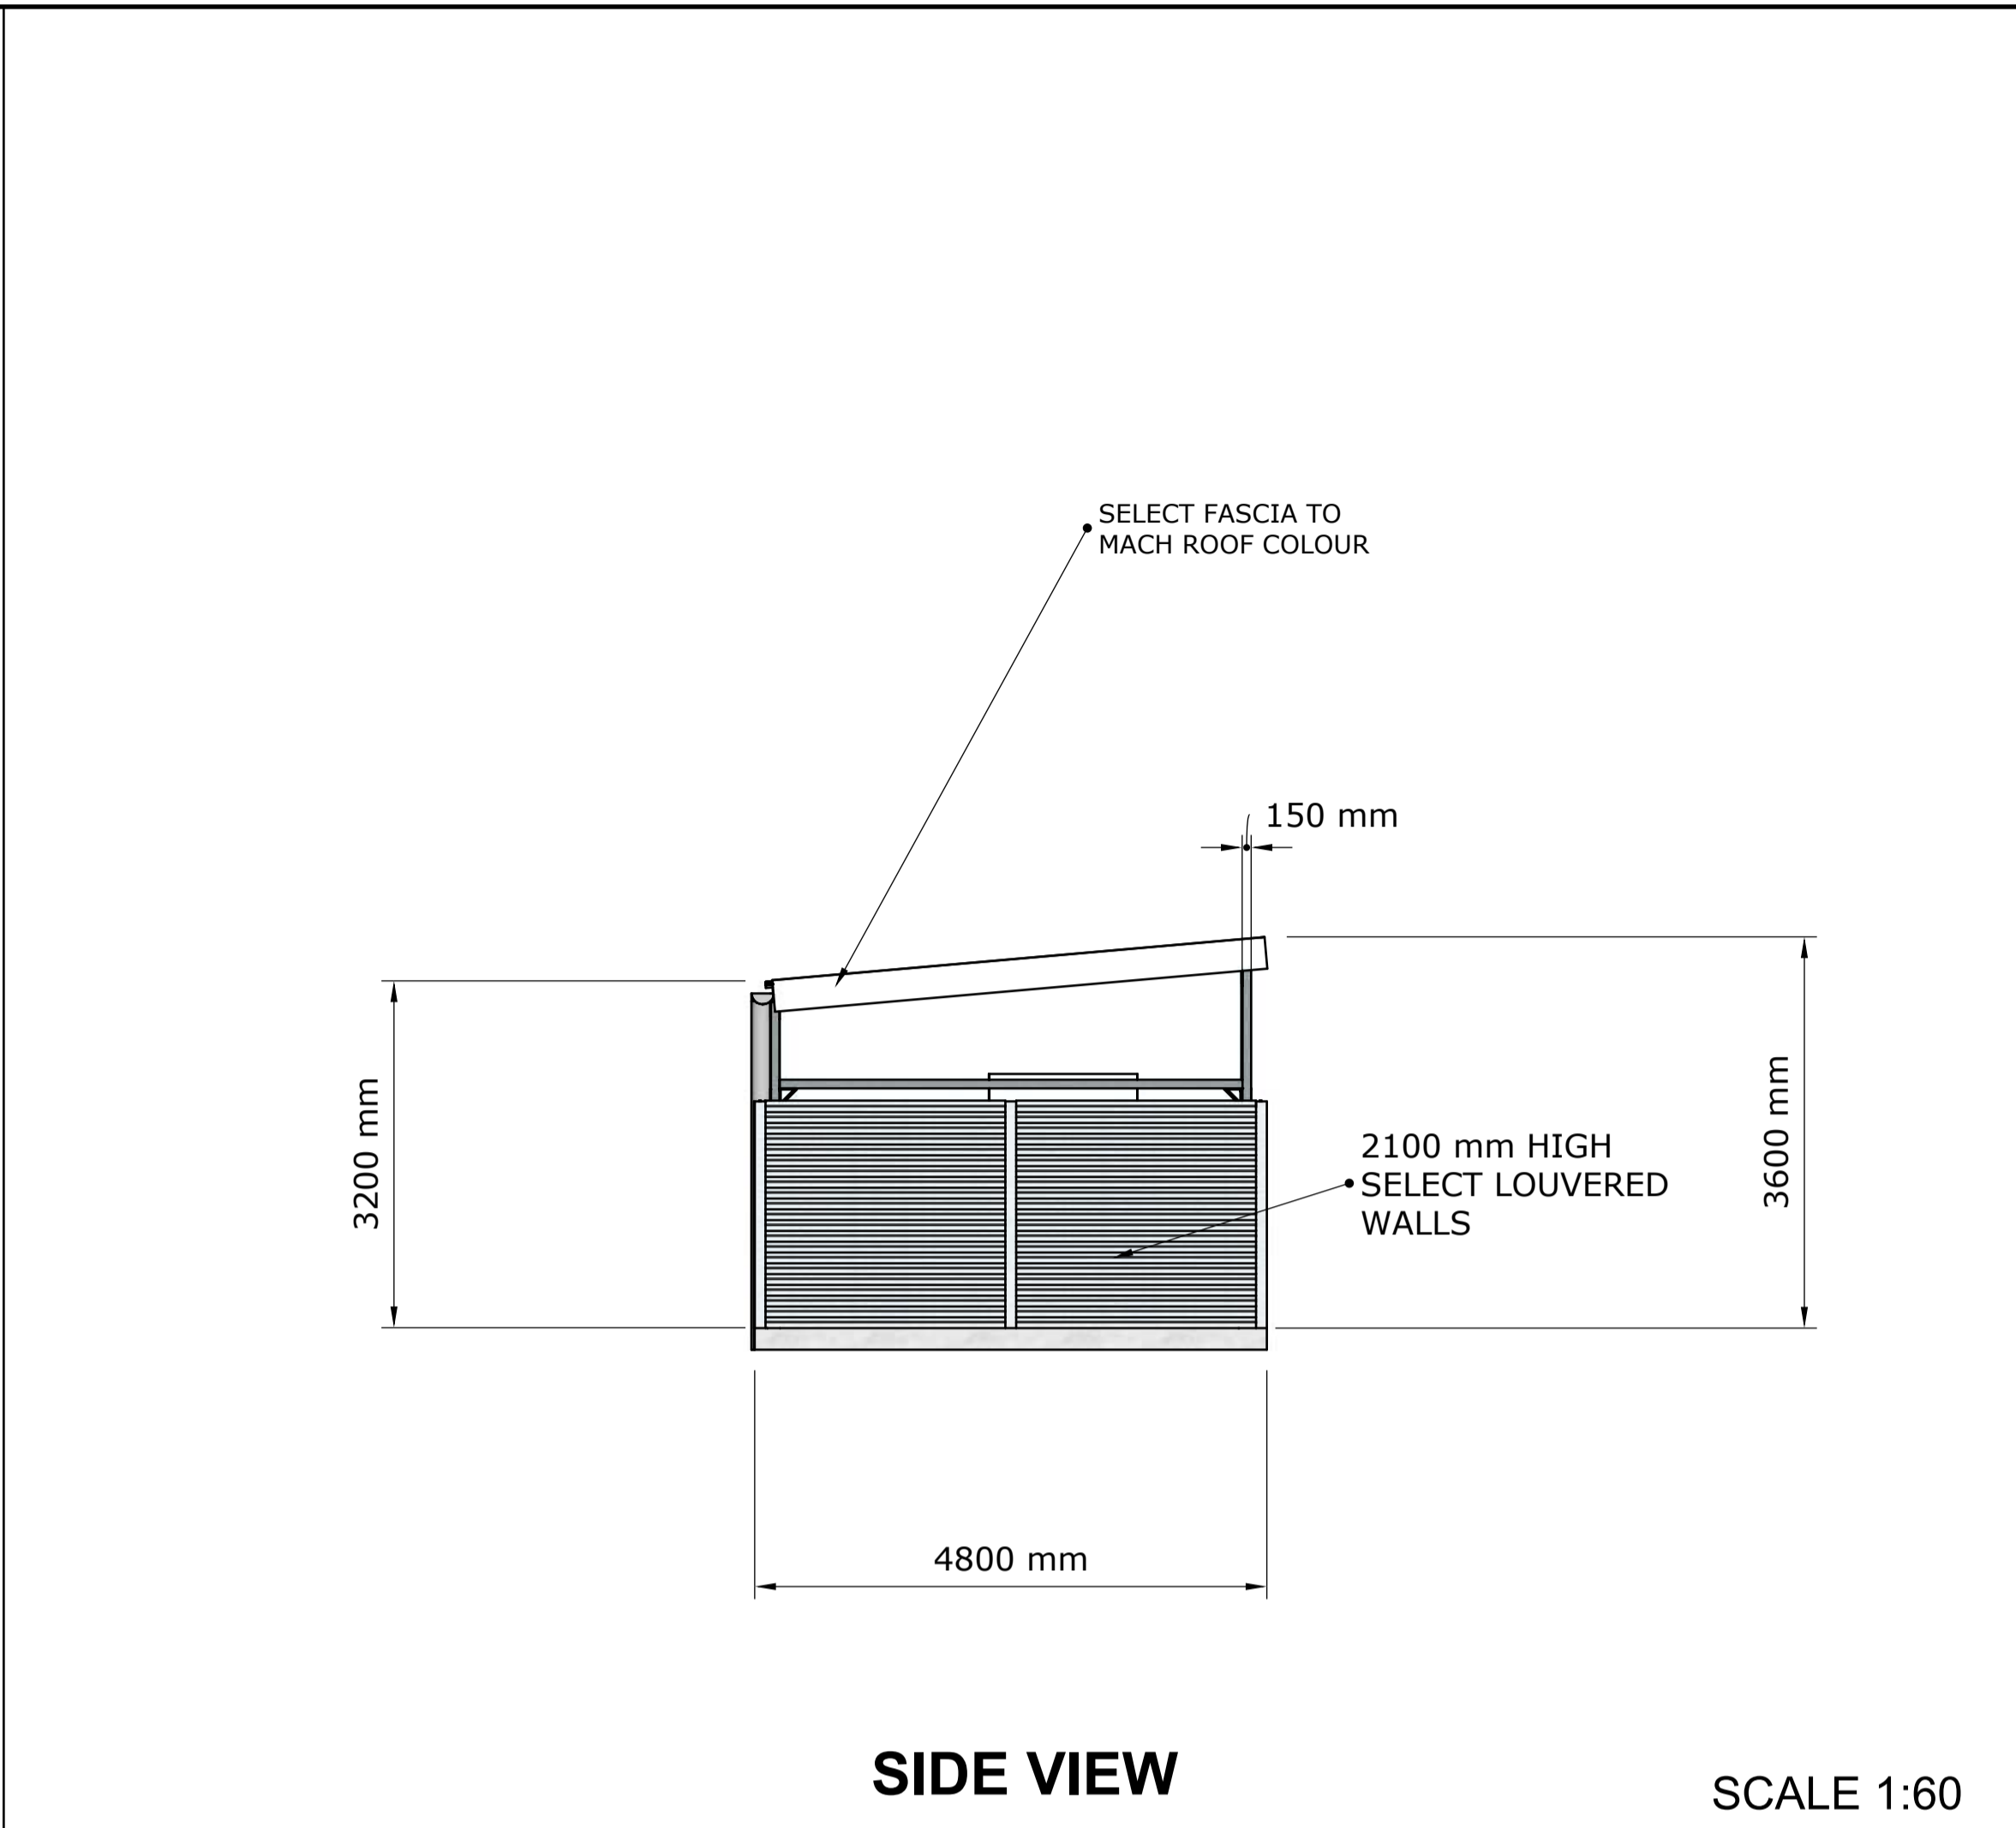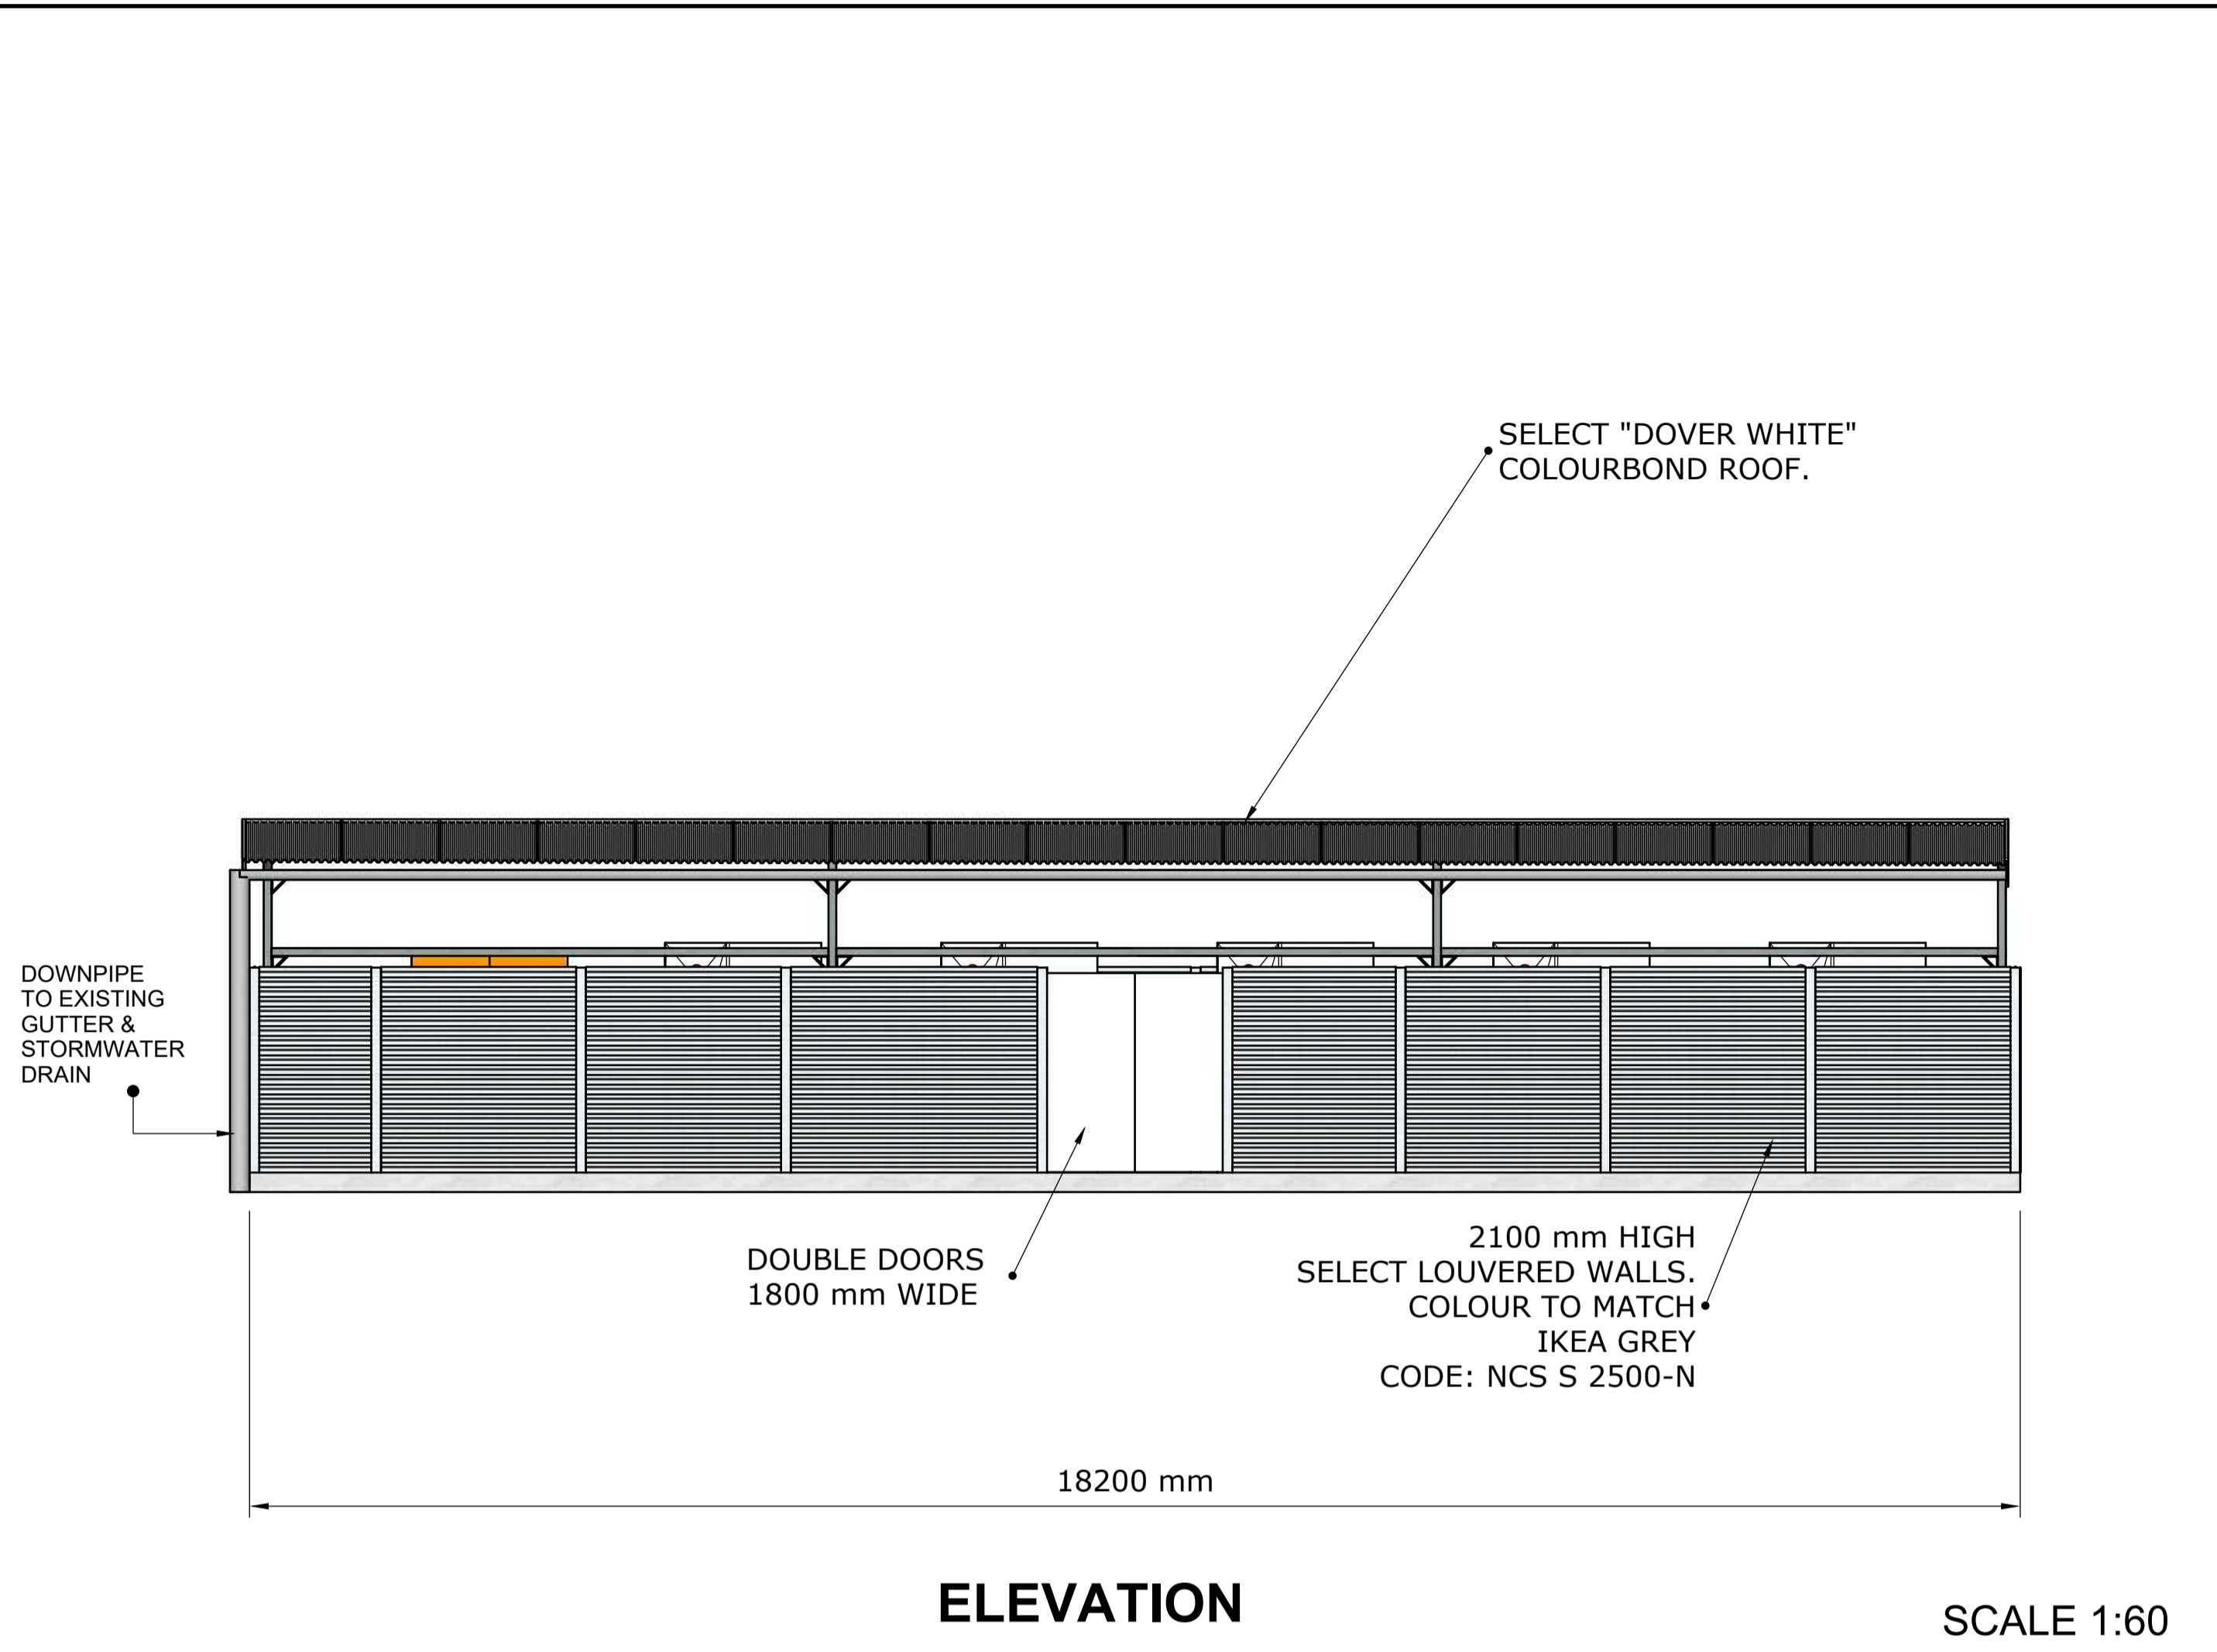

B	Updated With Further Detail	TR	19/08/24
A	Initial Issue	TR	13/08/24
REV	DESCRIPTION	BY	DATE
STATUS: FOR APPROVAL			
 Smart Commercial Solar Level 6, 2 Elizabeth Plaza North Sydney, 2060 +612 9057 9710 contact@smartcommercialsolar.com.au www.smartcommercialsolar.com.au			
PROJECT: IKEA Marsden Park DC Stage 2 30 Astoria Street Marsden Park NSW 2765			
DRAWING: GENERAL ARRANGEMENT BESS ENCLOSURE			
DATE:	DRAWN:	CHECKED:	
09/08/2024	TR	FP	
JOB NO:	DRAWING NO:	REVISION:	
P1919	GA-02	B	

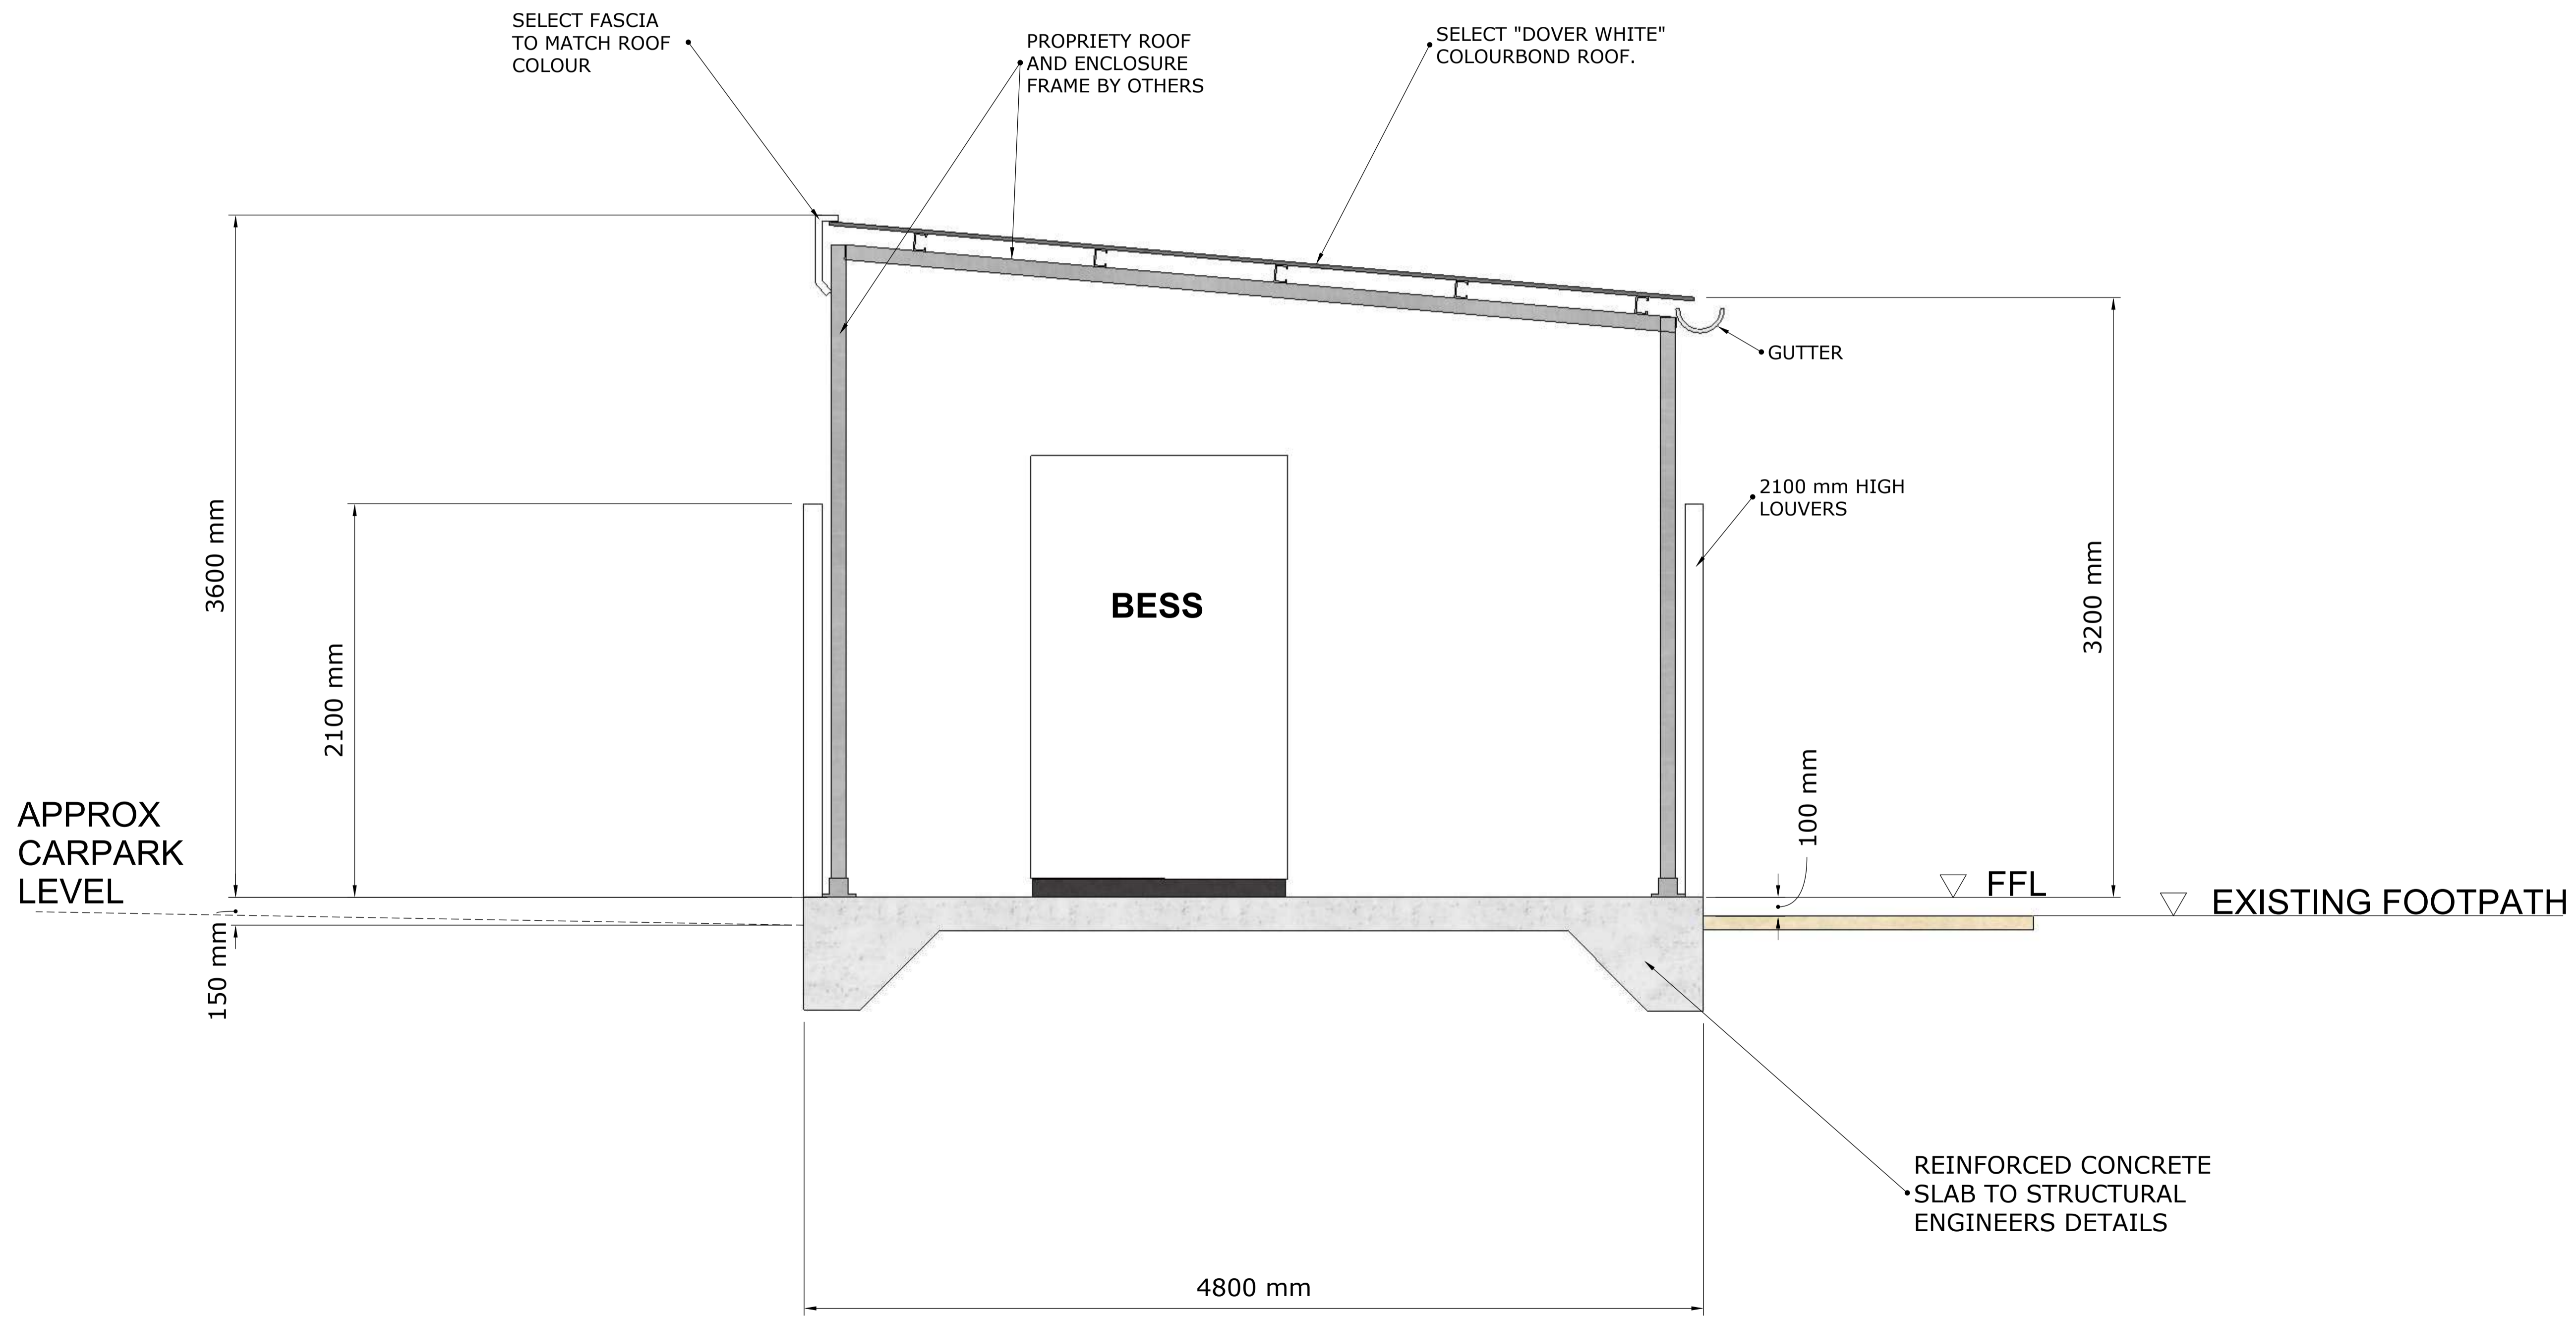

SECTION A-A

SCALE 1:20

B	Updated With Further Detail	TR	19/08/24
A	Initial Issue	TR	13/08/24
REV	DESCRIPTION	BY	DATE


STATUS: **FOR APPROVAL**

Smart Commercial Solar
 Level 6, 2 Elizabeth Plaza
 North Sydney, 2060
 +612 9057 9710
 contact@smartcommercialsolar.com.au
 www.smartcommercialsolar.com.au

PROJECT: **IKEA Marsden Park DC Stage 2**
 30 Astoria Street
 Marsden Park
 NSW 2765

DRAWING: **TYPICAL SECTION
 BESS ENCLOSURE**

DATE: 09/08/2024	DRAWN: TR	CHECKED: FP	REVISION: B
JOB NO: P1919	DRAWING NO: GA-03		

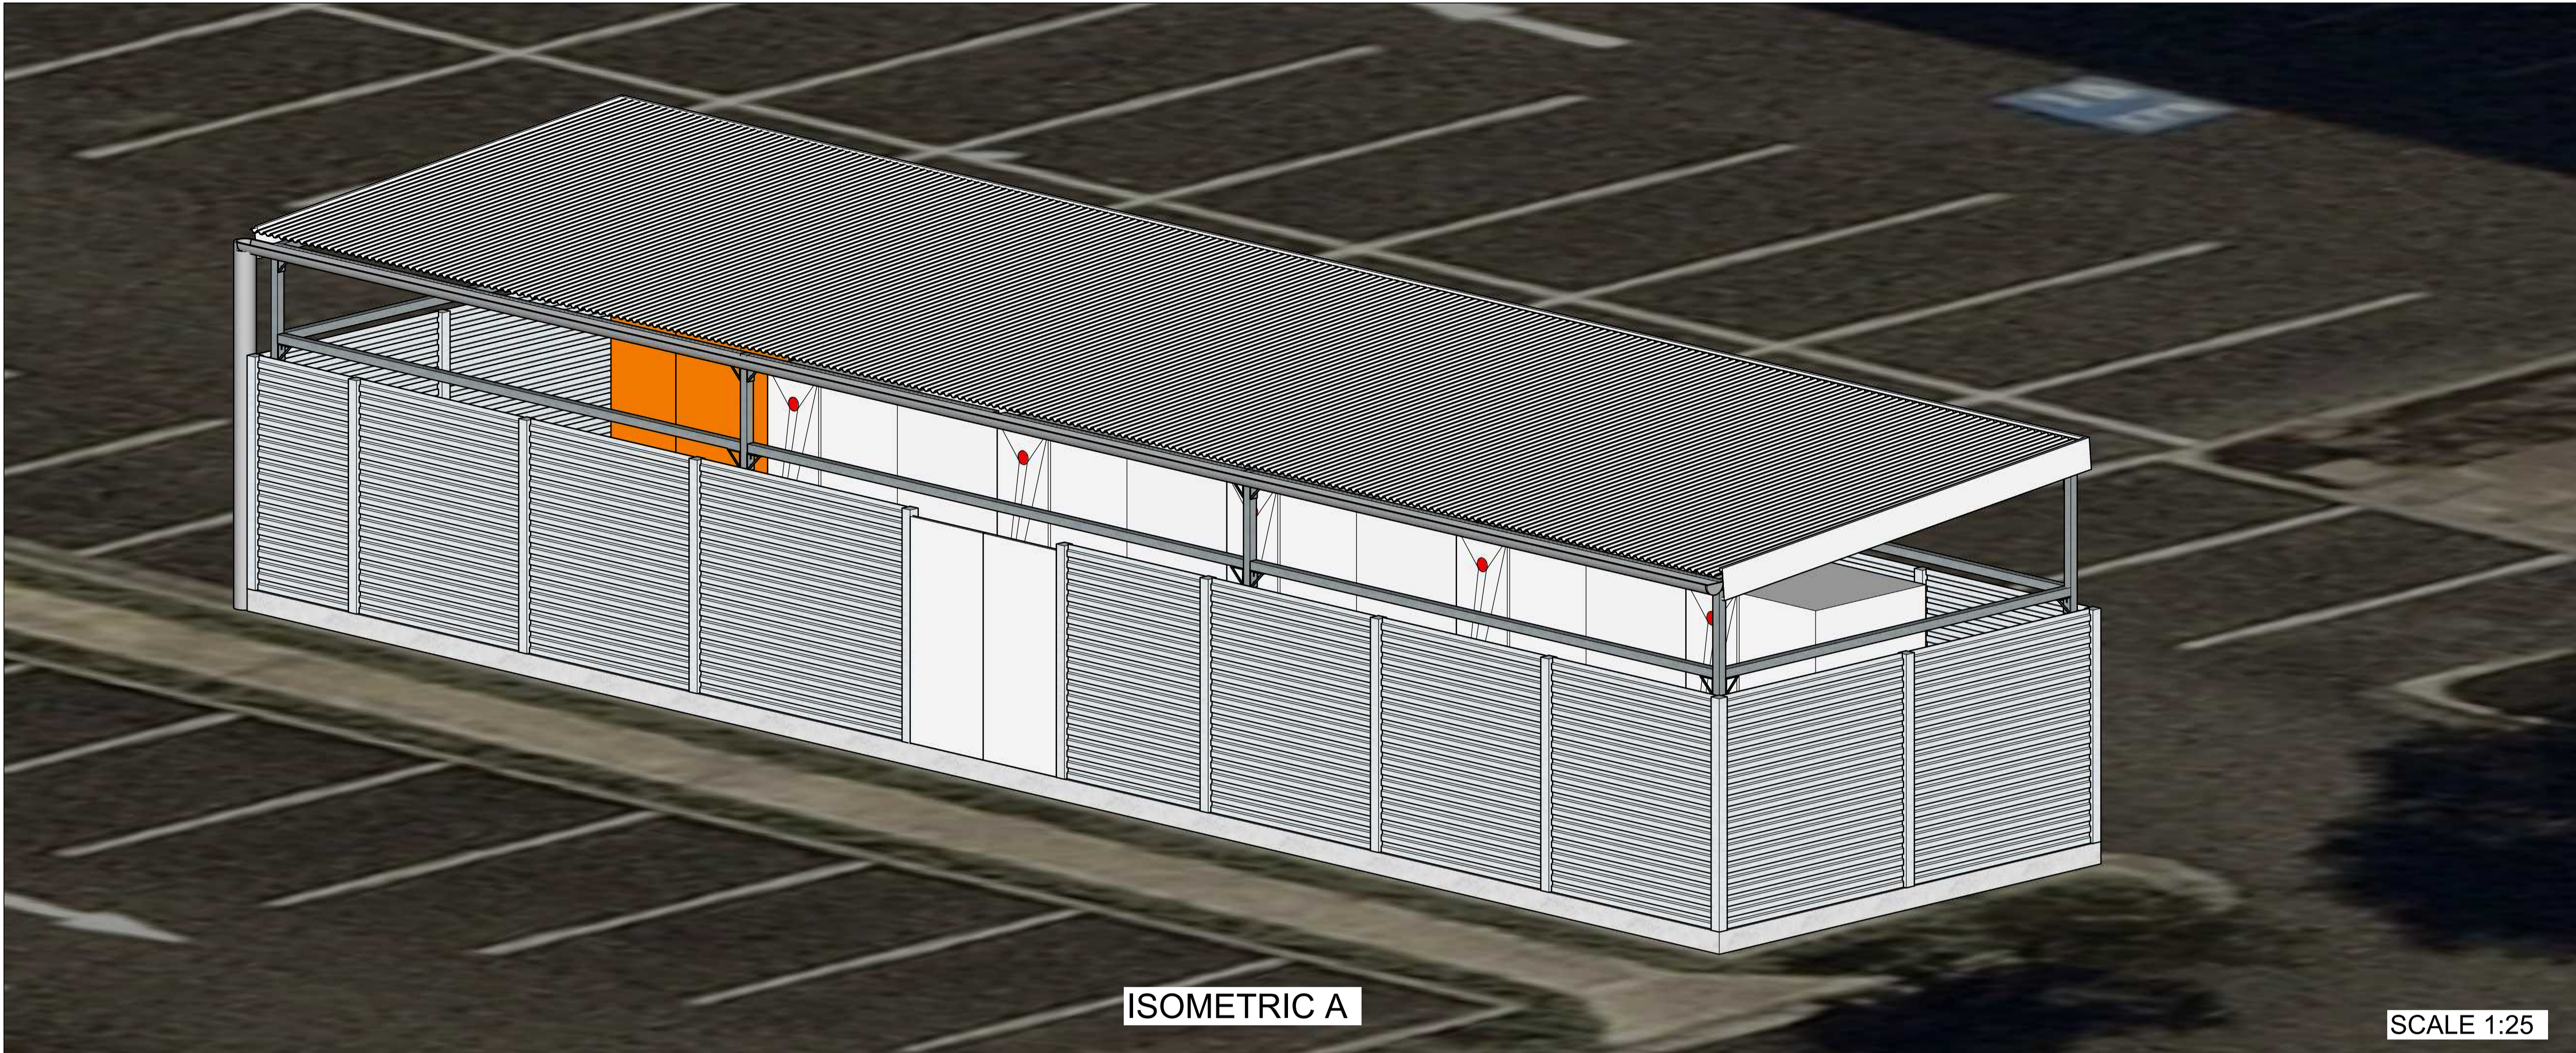

ISOMETRIC A

SCALE 1:25



ISOMETRIC B

SCALE 1:25

B	Updated With Further Detail	TR	19/08/24
A	Initial Issue	TR	13/08/24
REV	DESCRIPTION	BY	DATE

STATUS: FOR APPROVAL


Smart Commercial Solar
 Level 6, 2 Elizabeth Plaza
 North Sydney, 2060
 +612 9057 9710
 contact@smartcommercialsolar.com.au
 www.smartcommercialsolar.com.au

PROJECT:  **IKEA Marsden Park DC Stage 2**
 30 Astoria Street
 Marsden Park
 NSW 2765

DRAWING: ISOMETRIC VIEWS

DATE:	09/08/2024	DRAWN:	TR	CHECKED:	FP
JOB NO:	P1919	DRAWING NO:	GA-04	REVISION:	B