

FLOOR PLAN - PROPOSED

1 : 100



D W E L L
Design Group

PROJECT:
PROPOSED CARPORT & PATIO

ADDRESS:
505 VICTORIA ROAD
OSBORNE S.A

CLIENT:
C & M HARDEFELDT


DRAWING TITLE:
PROPOSED FLOOR PLAN

ISSUE: ISSUED FOR / AMENDMENT: DATE: DRAWN: APPROVED: DATE: NOV 2024

DRAWN: MH
SHEET SIZE: A3

FOR INFORMATION ONLY
NOT TO BE USED FOR CONSTRUCTION PURPOSES

SHEET: A05
ISSUE: DWELL REF. No.: A-24010

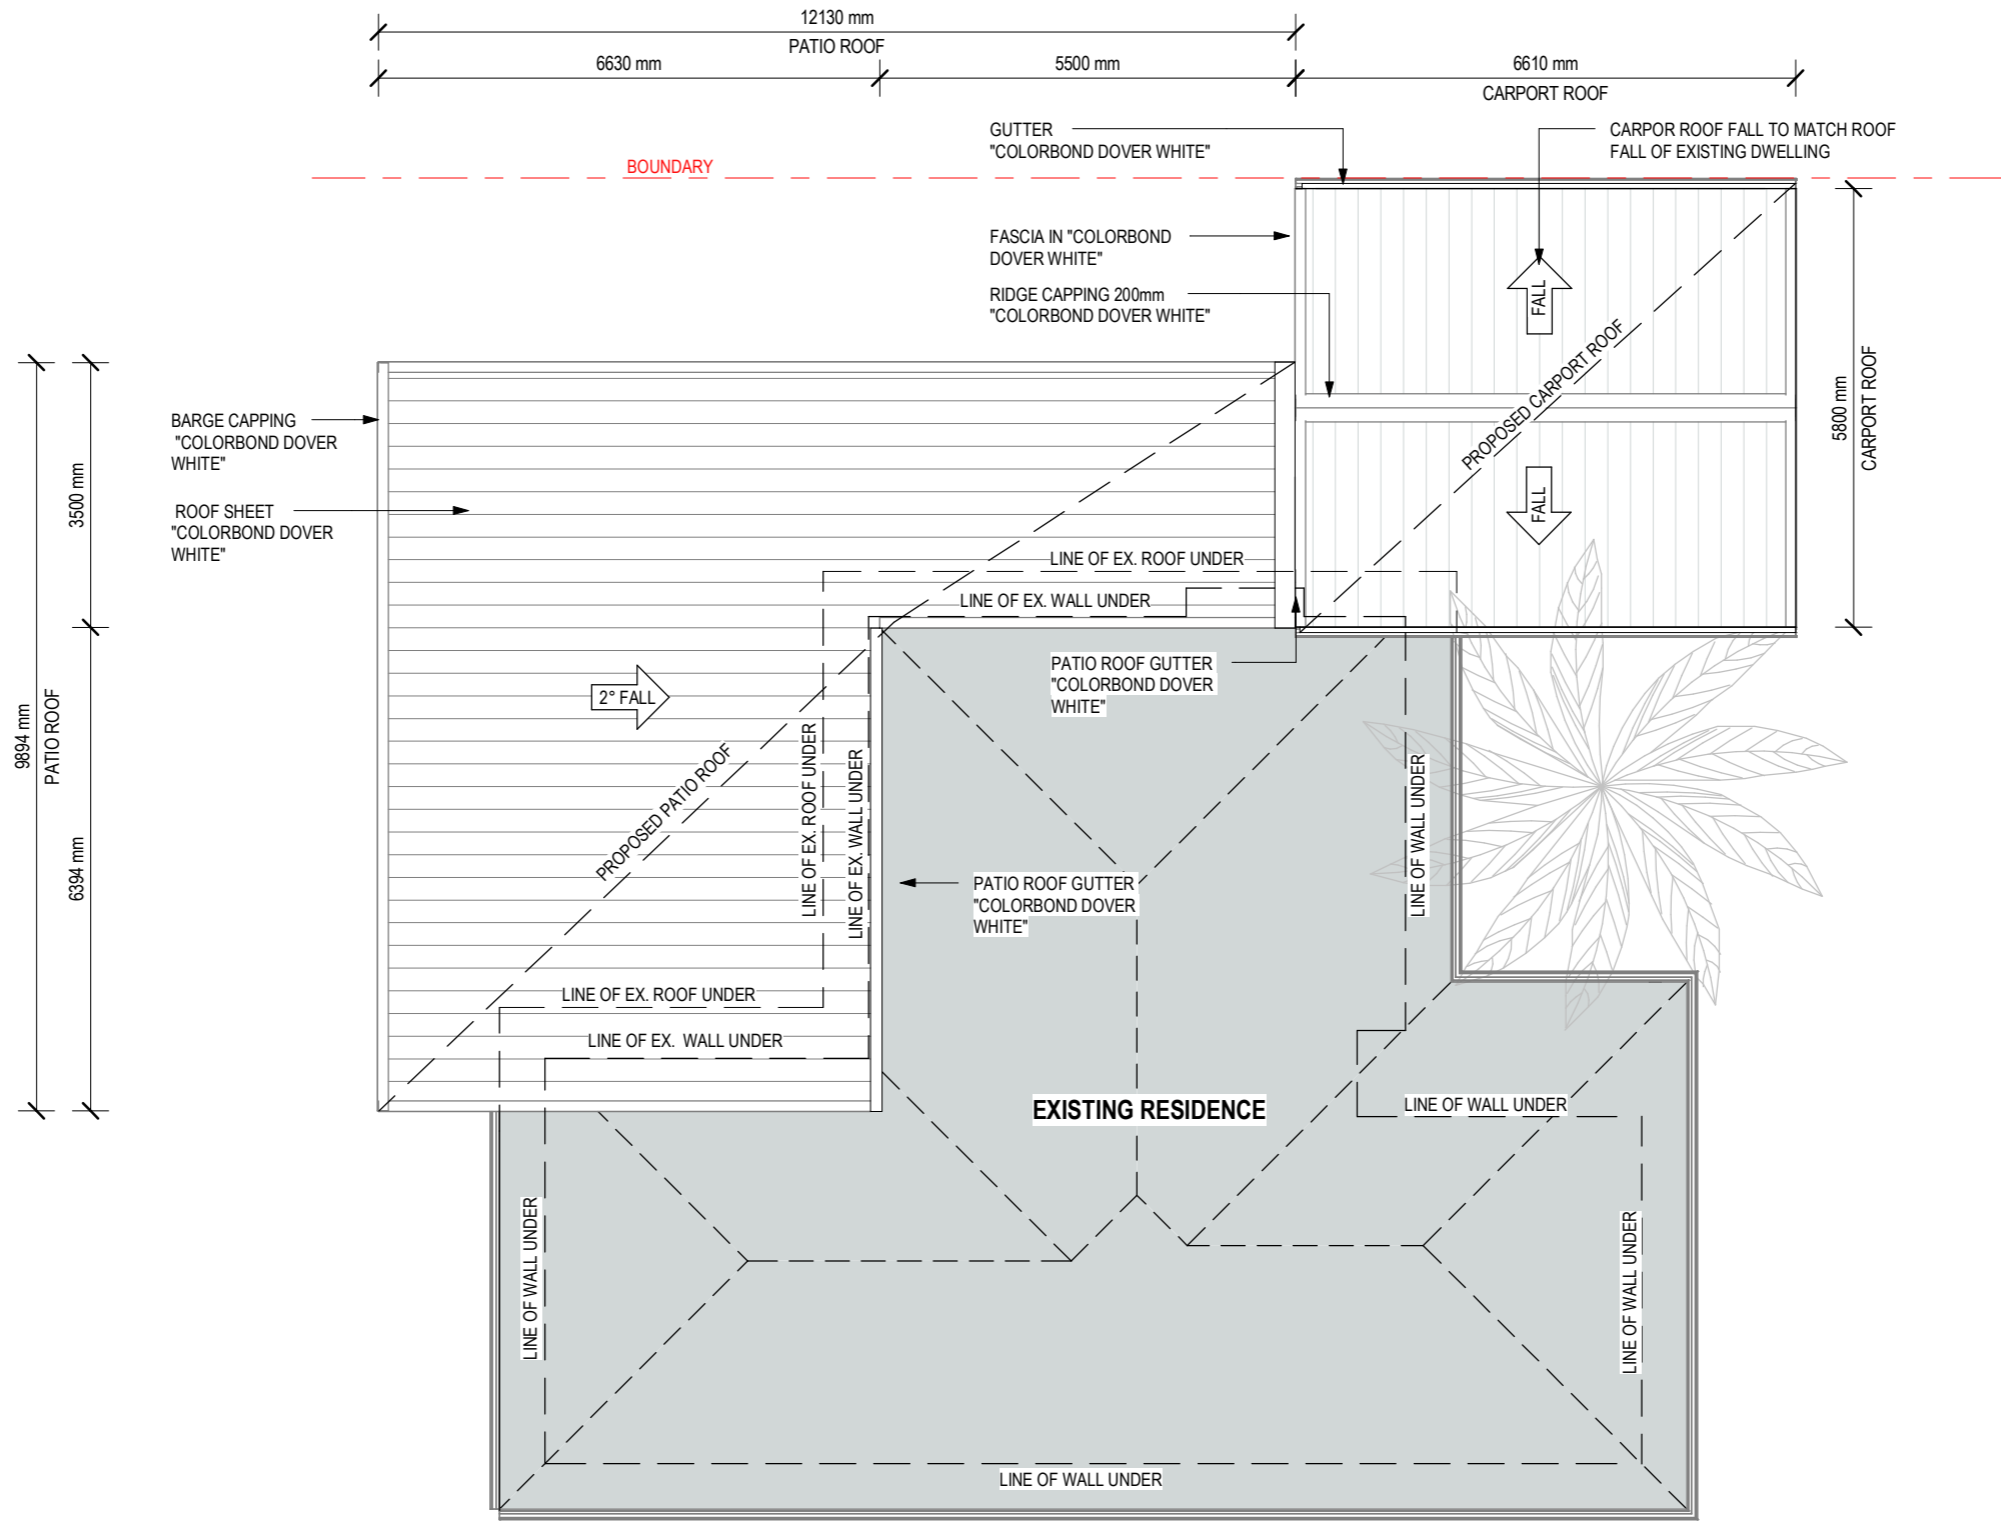

ROOF PLAN - PROPOSED
1:100



PROJECT:
PROPOSED CARPORT & PATIO

ADDRESS:
505 VICTORIA ROAD
OSBORNE S.A

CLIENT:
C & M HARDEFELDT

DRAWING TITLE:
PROPOSED ROOF PLAN



ISSUE: _____ ISSUED FOR / AMENDMENT: _____ DATE: _____ DRAWN: _____ APPROVED: _____ DATE: NOV 2024

DRAWN: MH

SHEET SIZE: A3

FOR INFORMATION ONLY
NOT TO BE USED FOR CONSTRUCTION PURPOSES

SHEET: A11 ISSUE: _____ DWELL REF. No.: A-24010

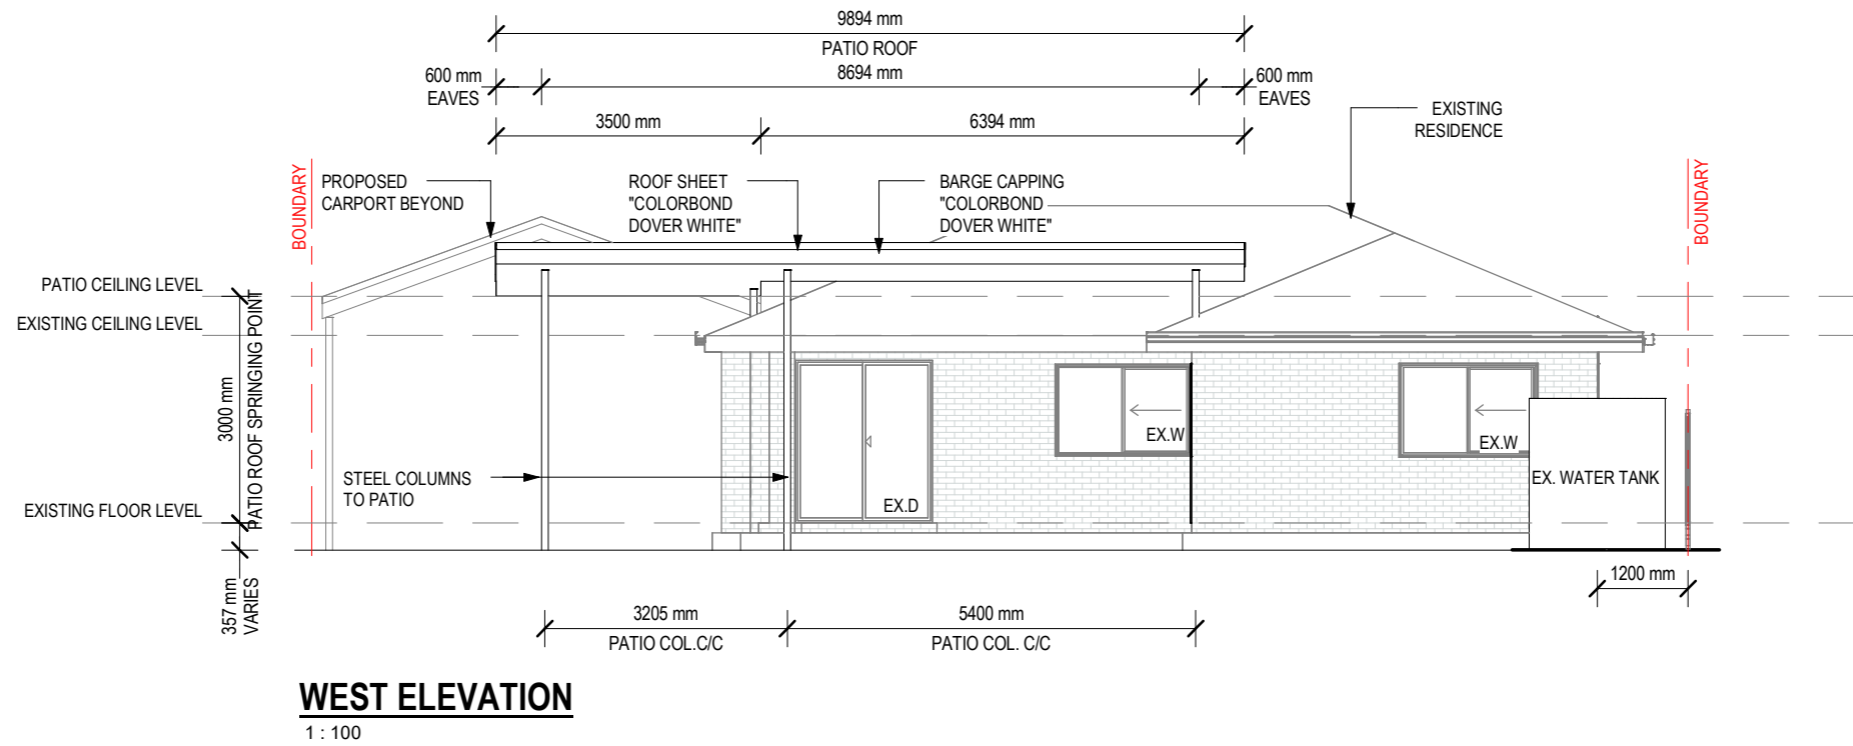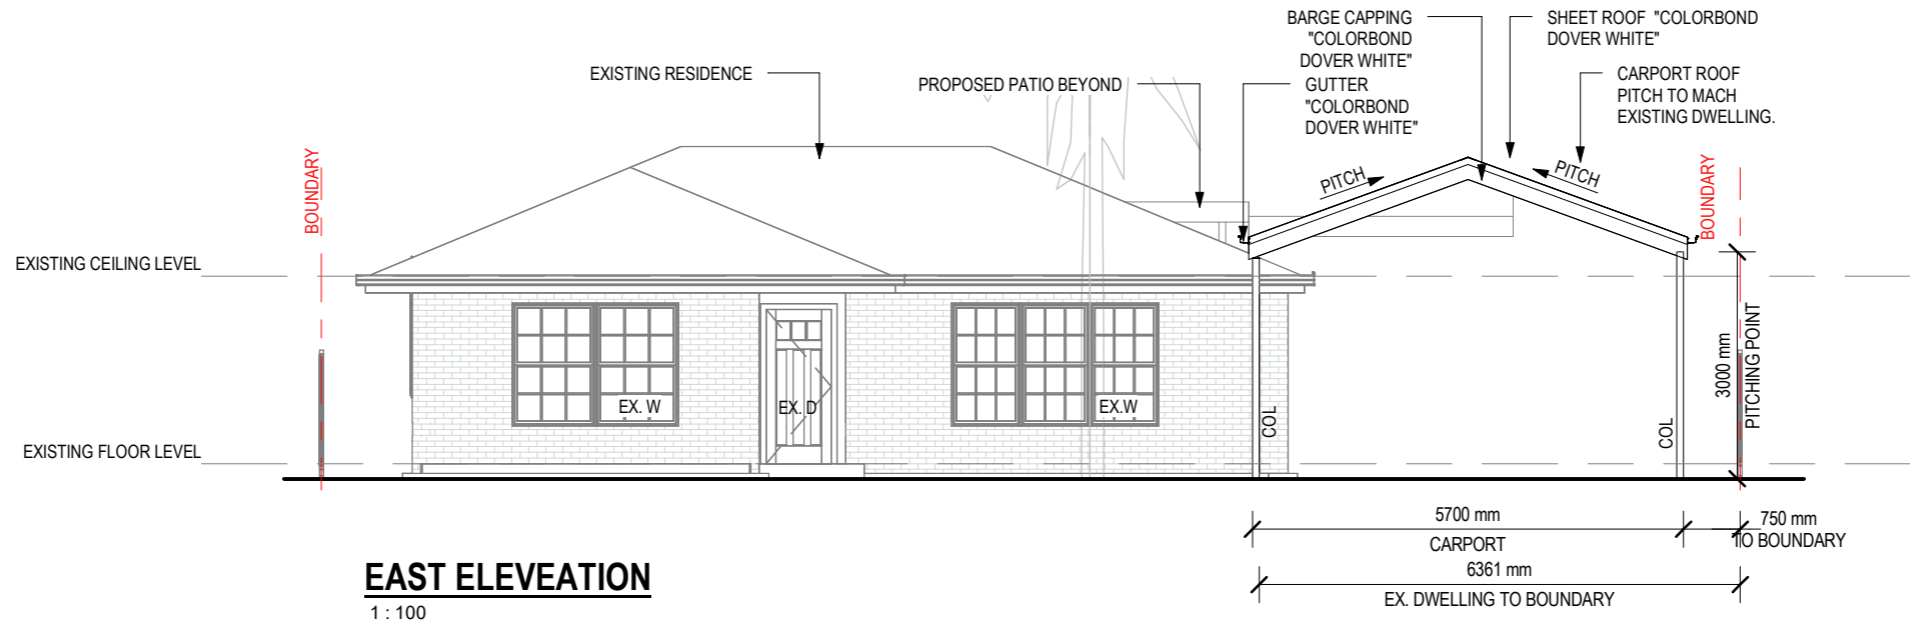

N



PROJECT:
PROPOSED CARPORT & PATIO
ADDRESS:
505 VICTORIA ROAD
OSBORNE S.A

CLIENT:
C & M HARDEFELDT
DRAWING TITLE:
PROPOSED ELEVATIONS - SHEET 1

ISSUE: ISSUED FOR / AMENDMENT: DATE: DRAWN: APPROVED: DATE: NOV 2024
DRAWN: MH
SHEET SIZE: A3

FOR INFORMATION ONLY
NOT TO BE USED FOR CONSTRUCTION PURPOSES

SHEET: A14 ISSUE: DWELL REF. No.: A-24010

