


Phone: 0438 353 115
 Mobile: 0438 353 115
 Email: danibauerdesigns@gmail.com
 ABN: 53 159 044 756
 QBCC: 1265987

Builder:
 Client/s: Danielle Bauer
 Address: 17 Penny Street, Millbank 4670
 Project: Proposed Renovation

(c) Copyright 2022
 All Dimensions and Designs remain the property of Dani Bauer Building Designs and are subject to the laws and Protection of Copyright.

Job Number	17PENNY
Date	12/12/24
Drawn by	DB
Scale	1 : 200

SITE PLAN		A1000
No.	Description	Date

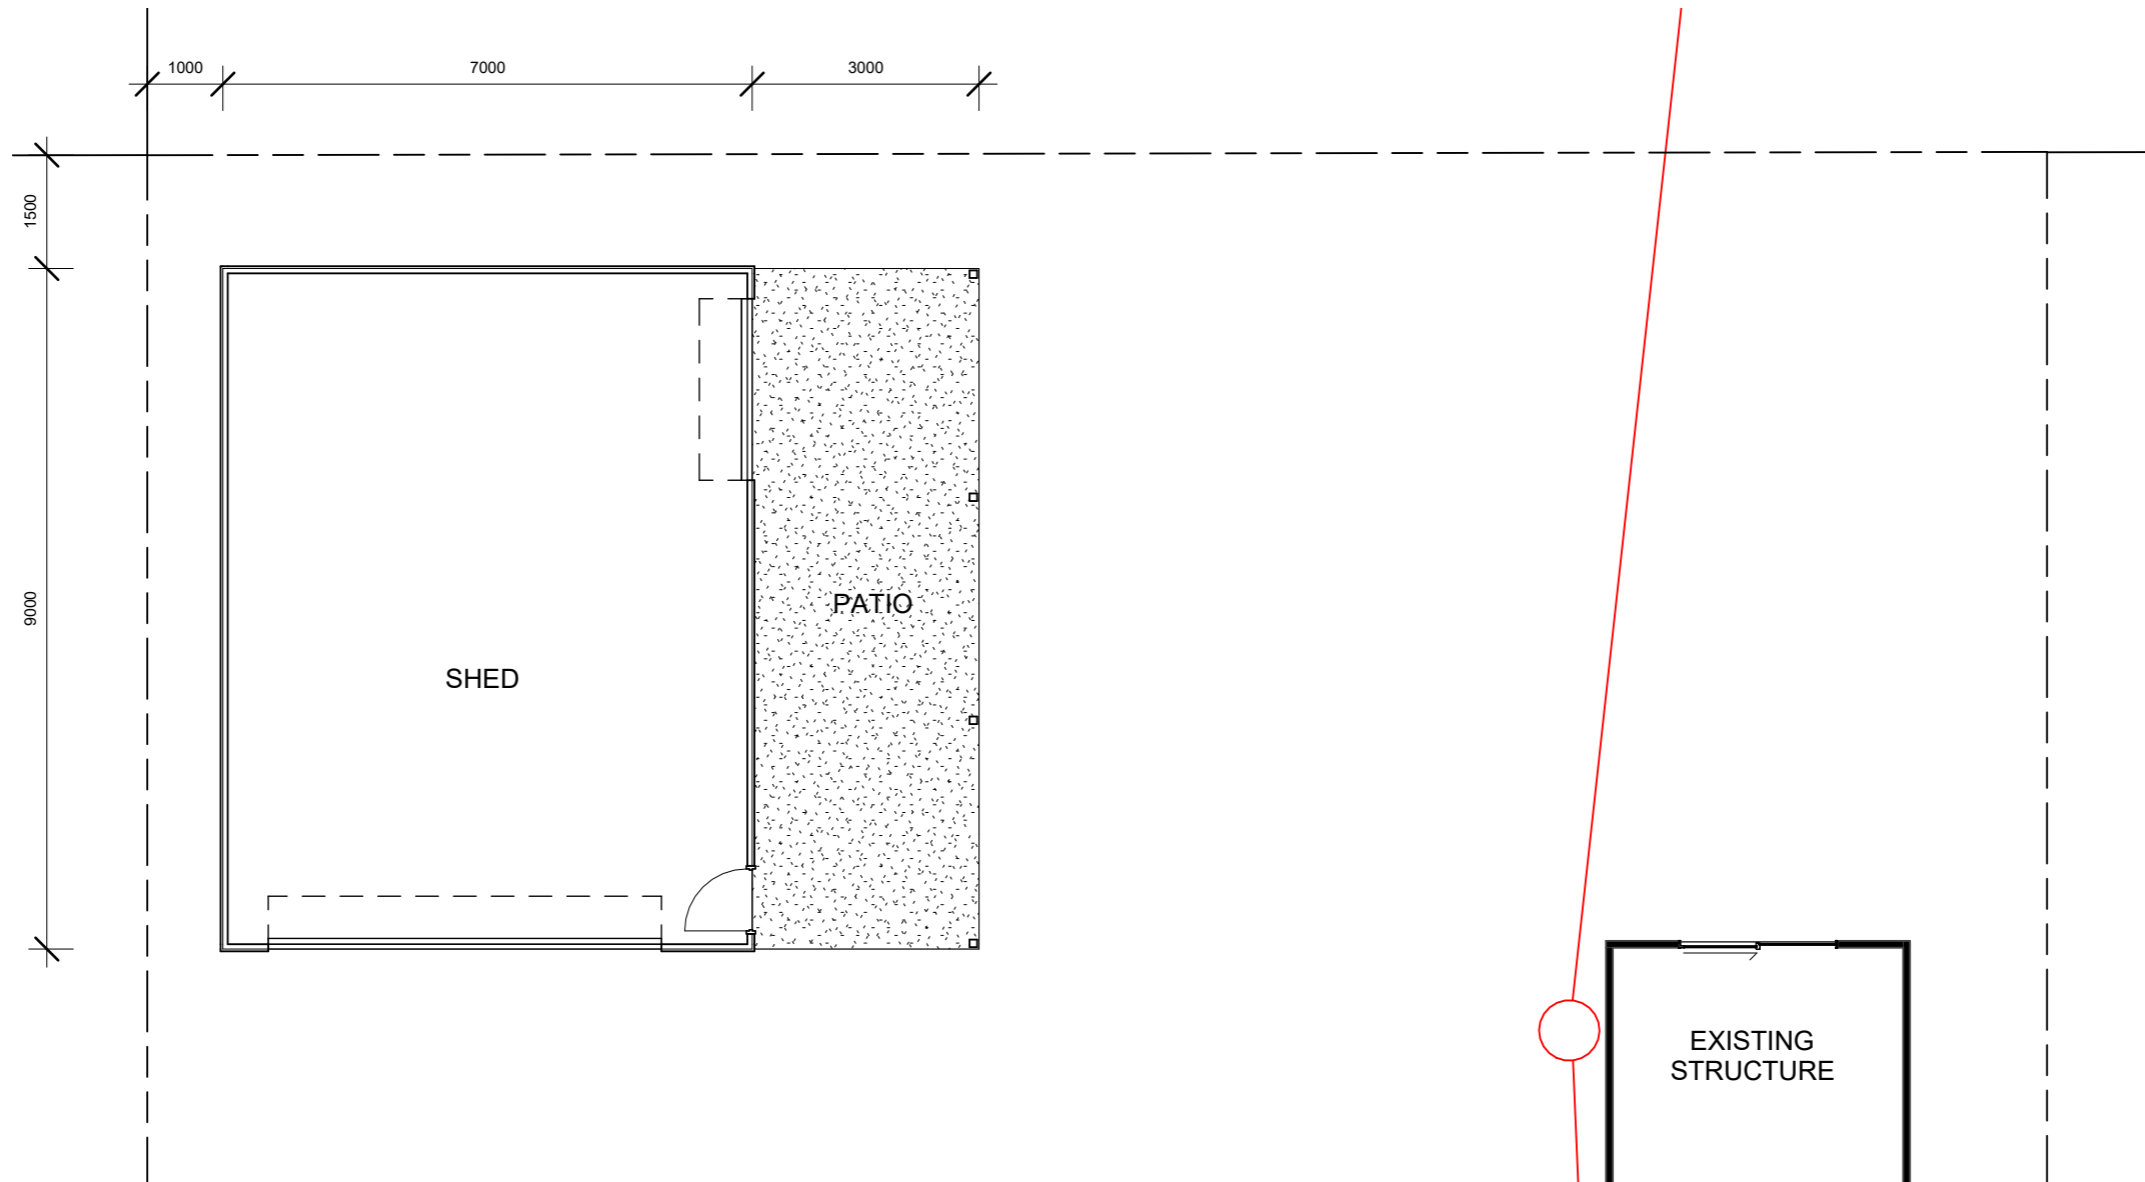

AREA SCHEDULE

NAME	AREA
SHED	63 m ²
PATIO	27 m ²
TOTAL	90 m ²



Phone: 0438 353 115
 Mobile: 0438 353 115
 Email: danibauerdesigns@gmail.com
 ABN: 53 159 044 756
 QBCC: 1265987


Builder:
 Client/s: Danielle Bauer
 Address: 17 Penny Street, Millbank 4670
 Project: Proposed Renovation

(c) Copyright 2022
 All Dimensions and Designs remain the property of Dani Bauer Building Designs and are subject to the laws and Protection of Copyright.
 Job Number: 17PENNY
 Date: 12/12/24
 Drawn by: DB
 Scale: 1 : 100


FLOOR PLAN - SHED

A2100


No.	Description	Date

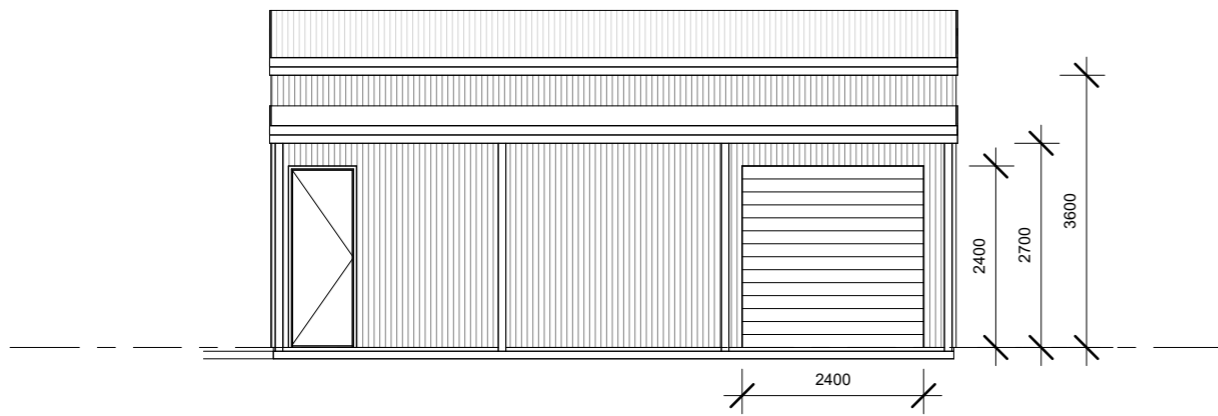


4 SHED ELEVATION D
1 : 100

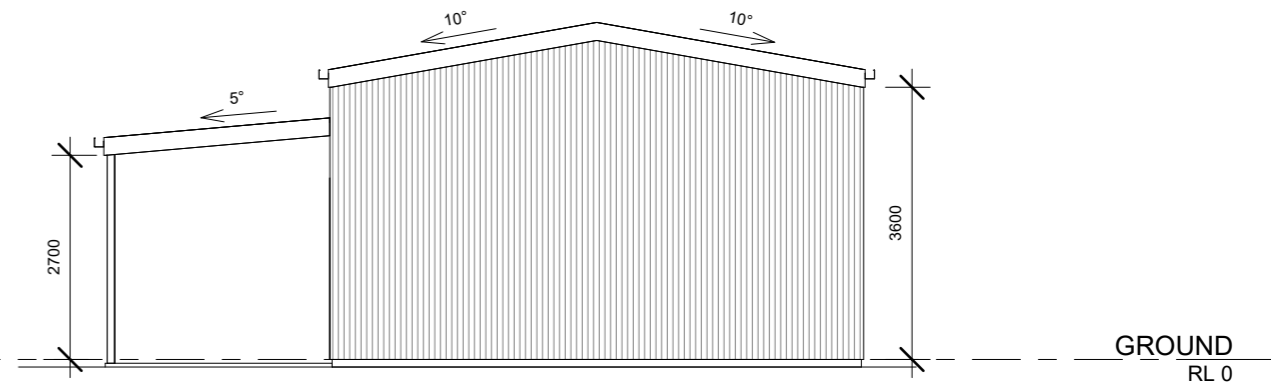

3 SHED ELEVATION C
1 : 100

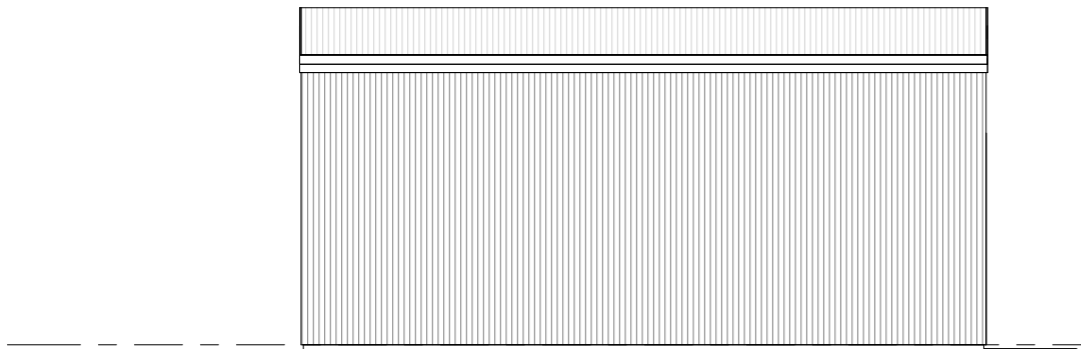

2 SHED ELEVATION B
1 : 100

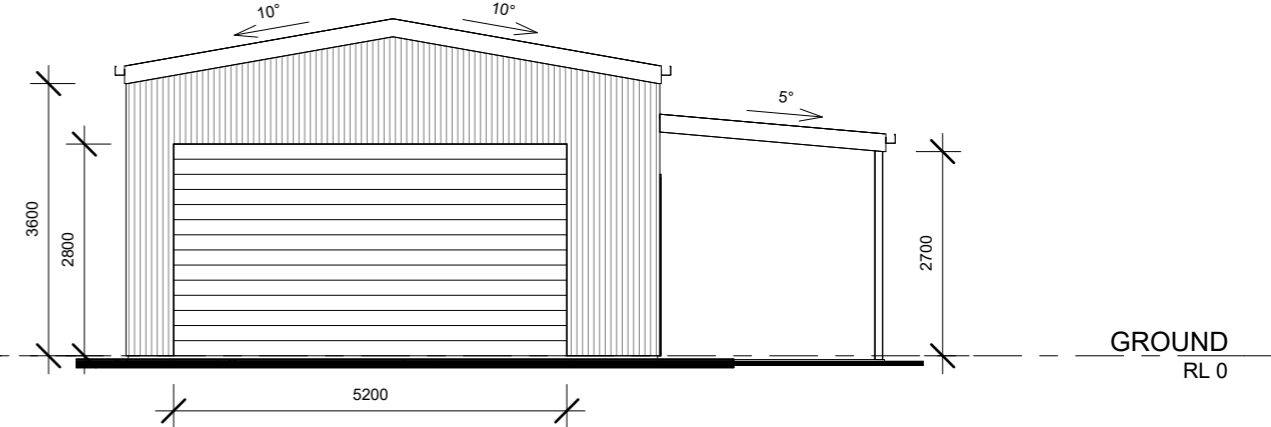

1 SHED ELEVATION A
1 : 100



Phone: 0438 353 115
 Mobile: 0438 353 115
 Email: danibauerdesigns@gmail.com
 ABN: 53 159 044 756
 QBCC: 1265987

Builder:
 Client/s: Danielle Bauer
 Address: 17 Penny Street, Millbank 4670
 Project: Proposed Renovation

(c) Copyright 2022
 All Dimensions and Designs remain the property of Dani Bauer Building Designs and are subject to the laws and Protection of Copyright.
 Job Number: 17PENNY
 Date: 12/12/24
 Drawn by: DB
 Scale: 1 : 100

ELEVATIONS		A2101
No.	Description	Date