


FLOOR AREAS

CARPORT	84.0 m ²
SHED	84.0 m ²
TOTAL	168.0 m ²

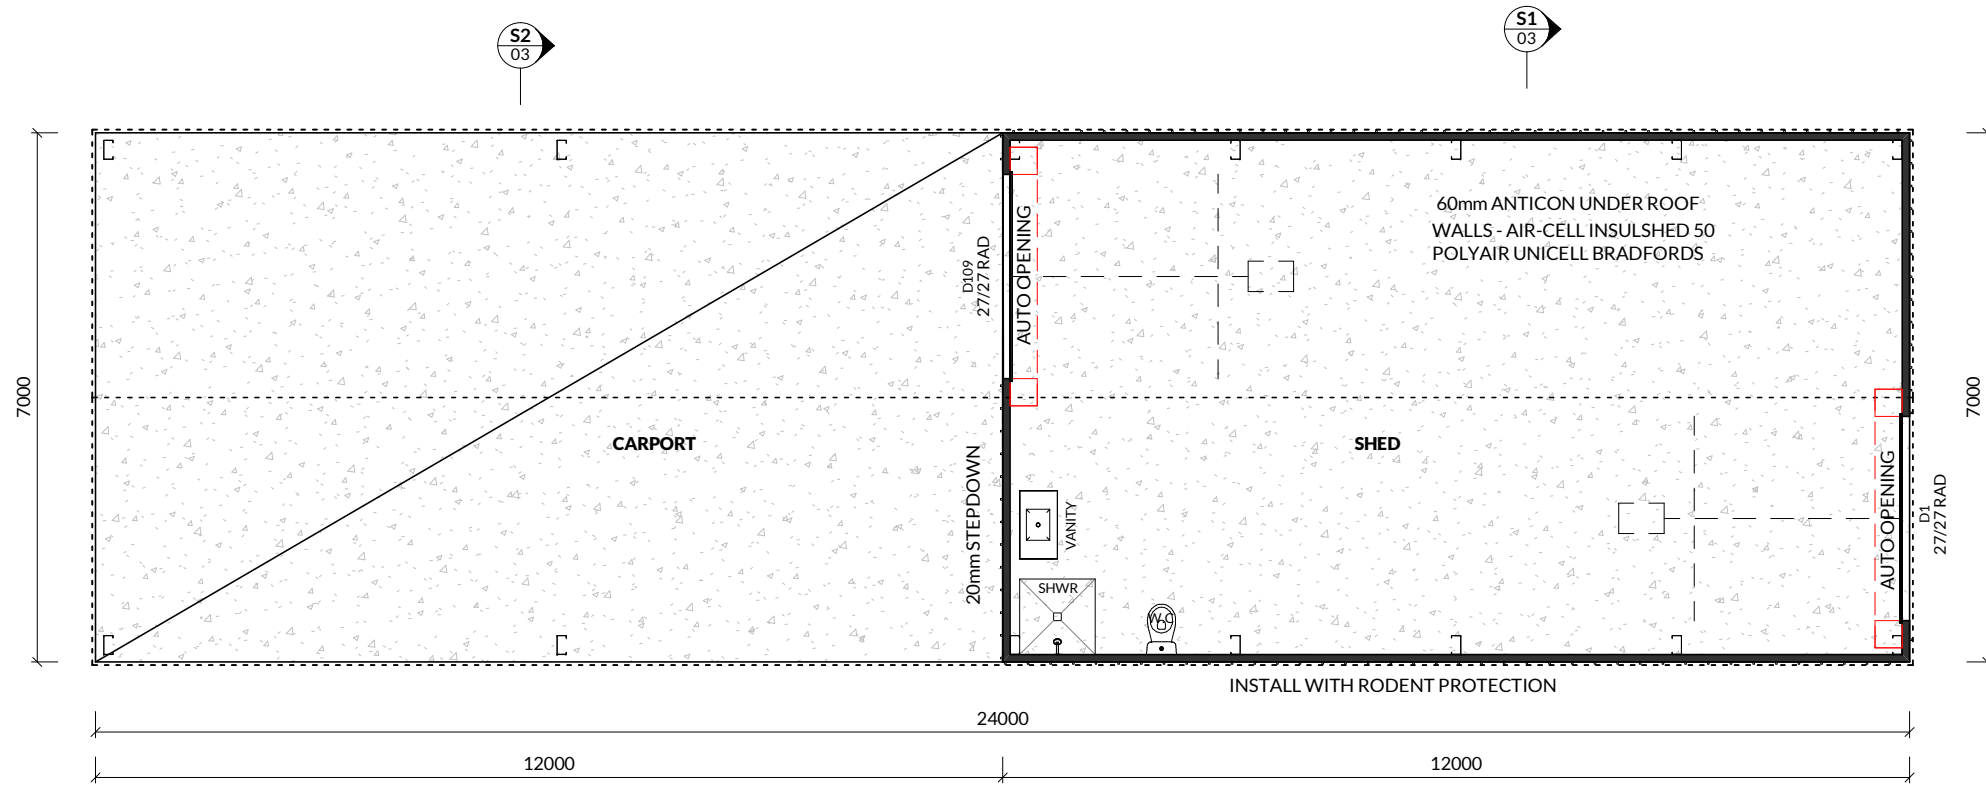


WIND CATEGORY "C1"
SOIL CLASS "H1"

OVERALL HEIGHT = 3725

CEILING HT = 3000
WINDOW HT = 2700

F.F.L. = 0
F.G.L. = -400

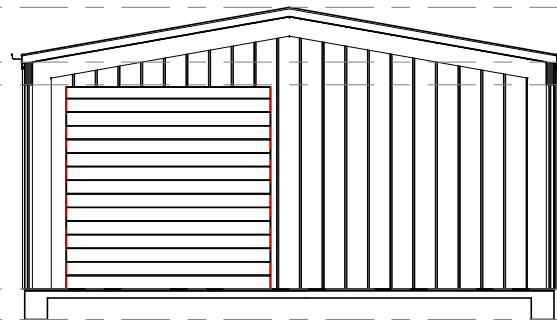


SECTION 2



OVERALL HEIGHT = 3725

CEILING HT = 3000
WINDOW HT = 2700

F.F.L. = 0
F.G.L. = -400

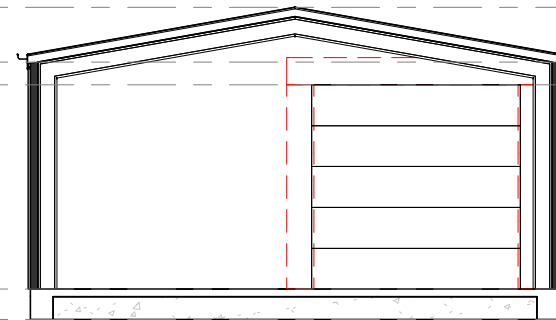

SECTION 1

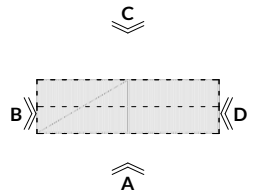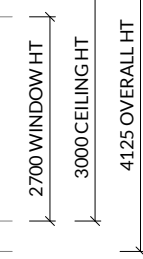

CONTACT:
BENJAMIN DYE
0419 786 578
ben@bkddevelopments.com.au

PROJECT PLAN NUMBER:
TBLERD 001

CLIENT:
B DYE & K O'SULLIVAN

ABN: 24 212 057 781
QBCC LIC: 728975

BUILDERS NUMBER:

DRAWING NAME:
FLOOR PLAN





PROJECT:
**PROPOSED SHED FOR
B DYE & K O'SULLIVAN AT
397 TABLELAND ROAD
CALLIOPE QLD 4680**

CHECKED:
BD
PAGE NO:
03 OF 03
SCALE @ A3
1:100


REV	DESCRIPTION	DRAWN	DATE
A	SHED DESIGN	BD	17/10/23


© COPYRIGHT BKD DEVELOPMENTS
ALL RIGHTS RESERVED
USE SCALE & RULER AS A GUIDE ONLY



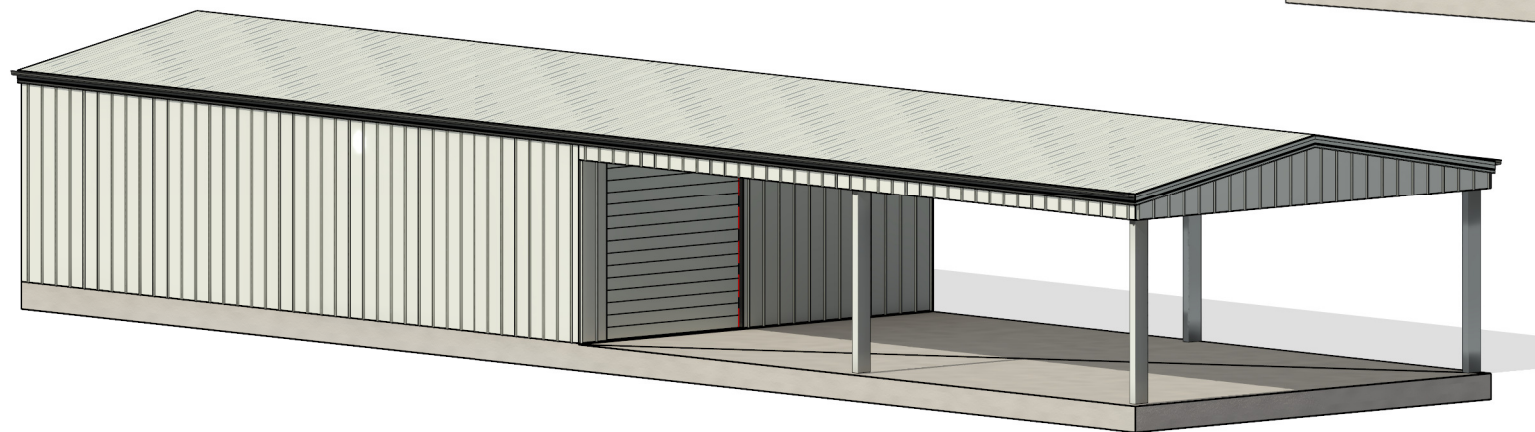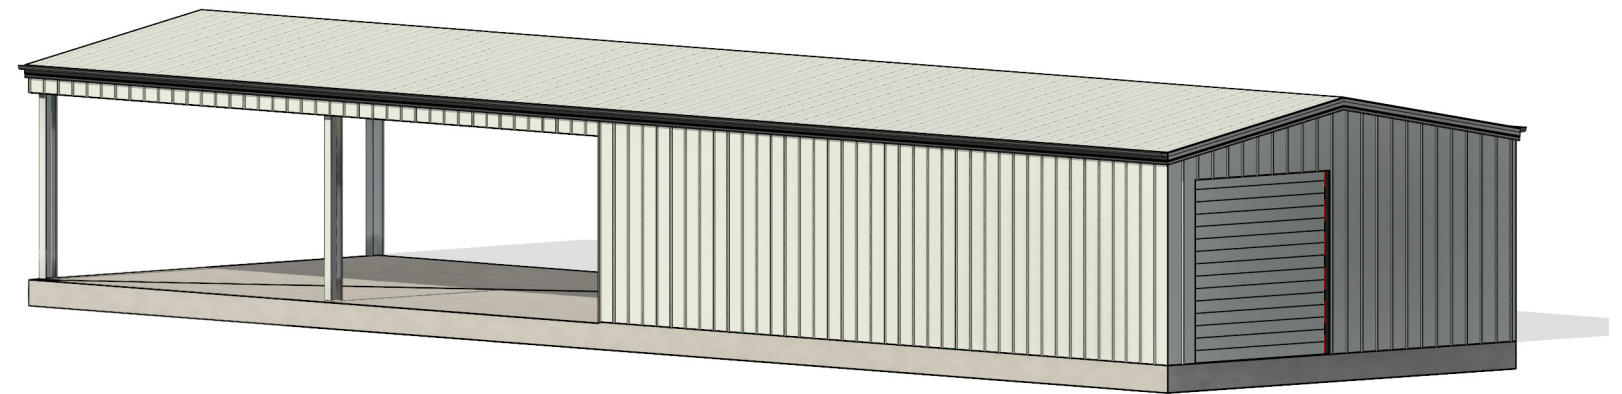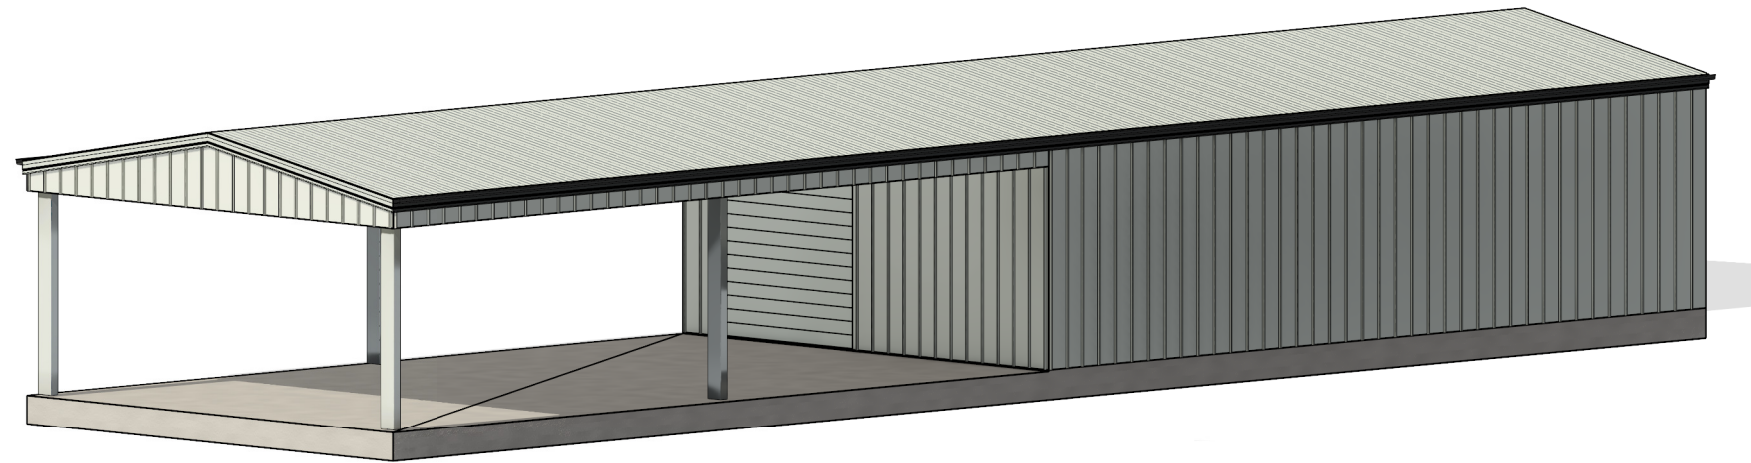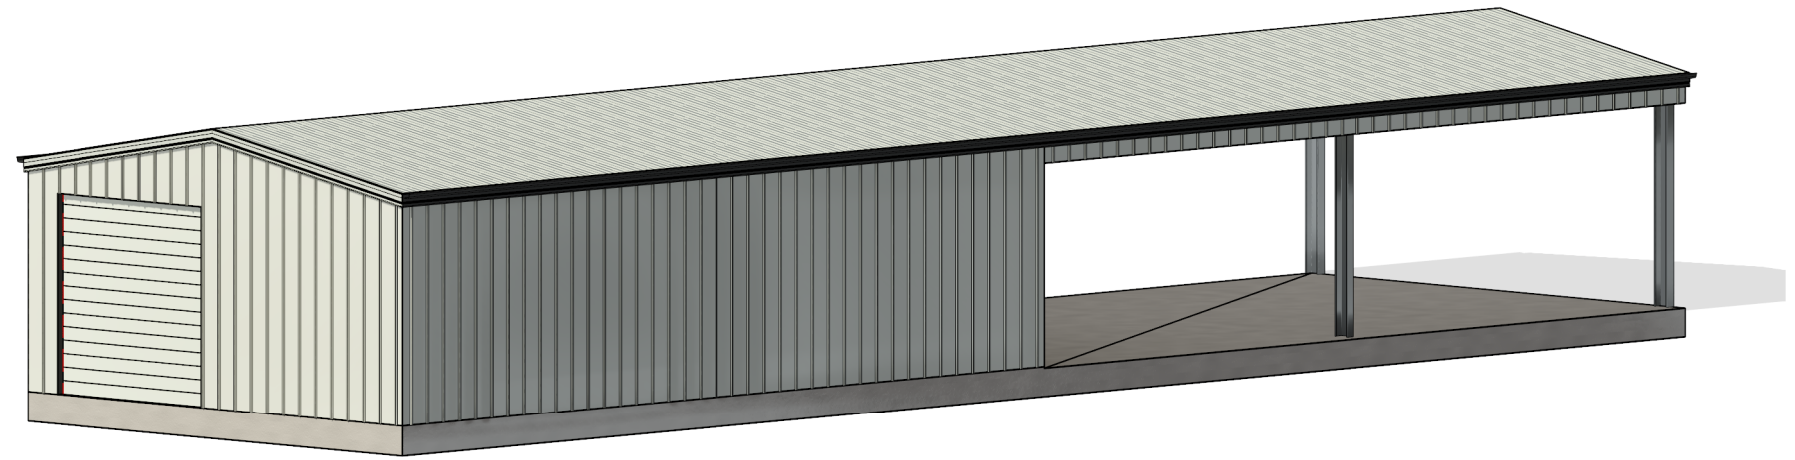


REV	DESCRIPTION	DRAWN	DATE
A	SHED DESIGN	BD	17/10/23

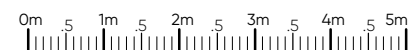


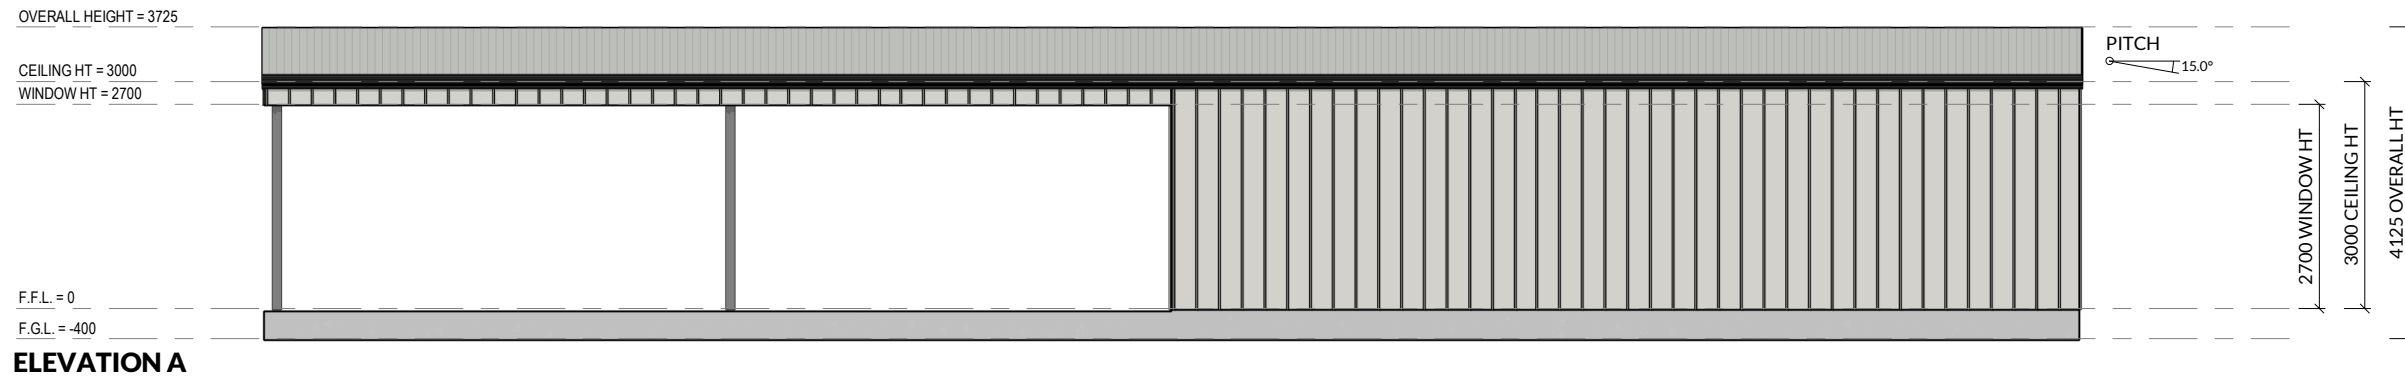


ELEVATION A

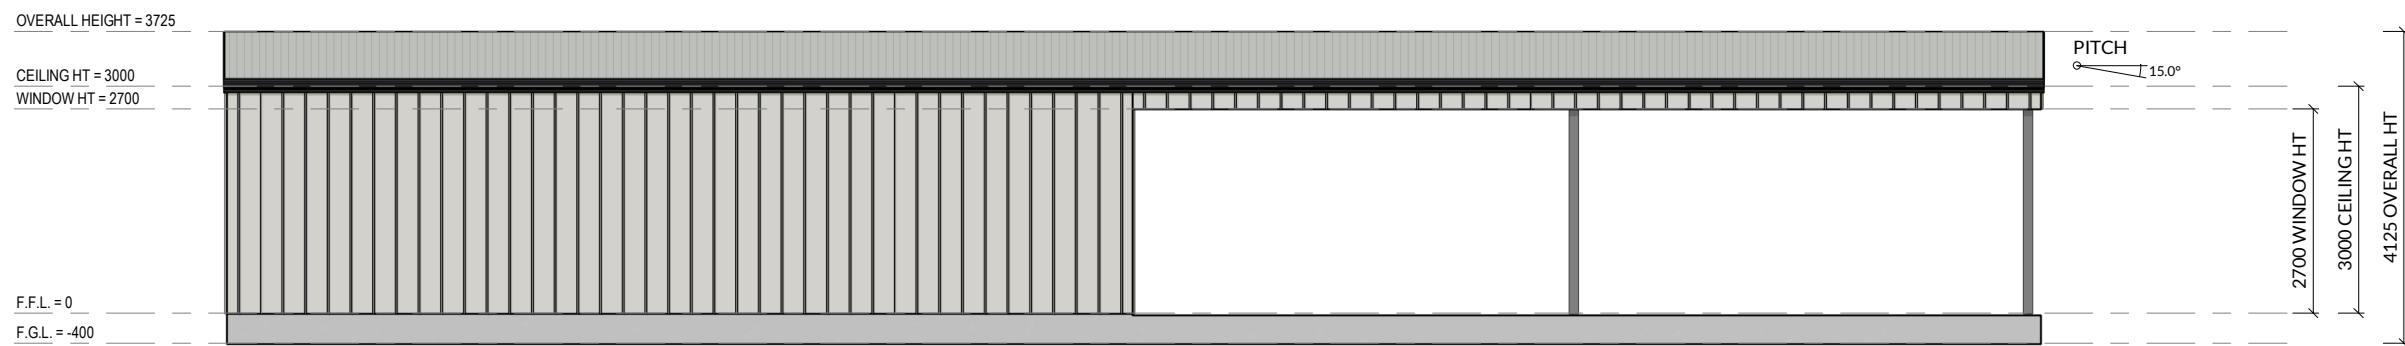


ELEVATION C

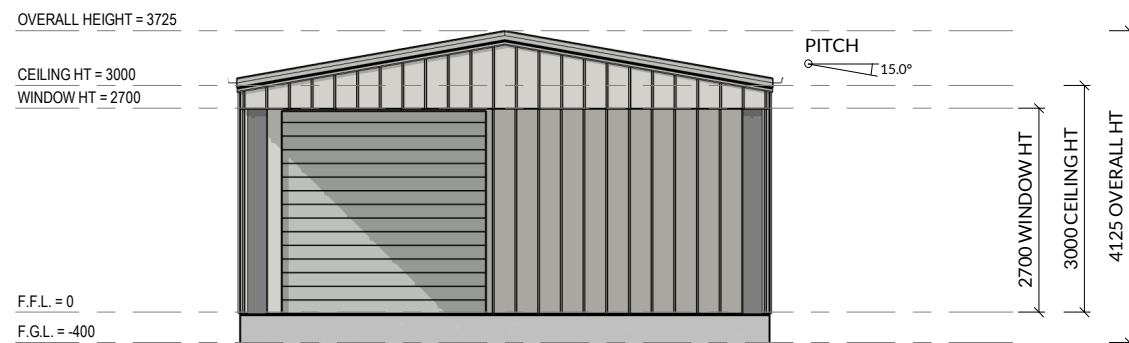

ELEVATION B

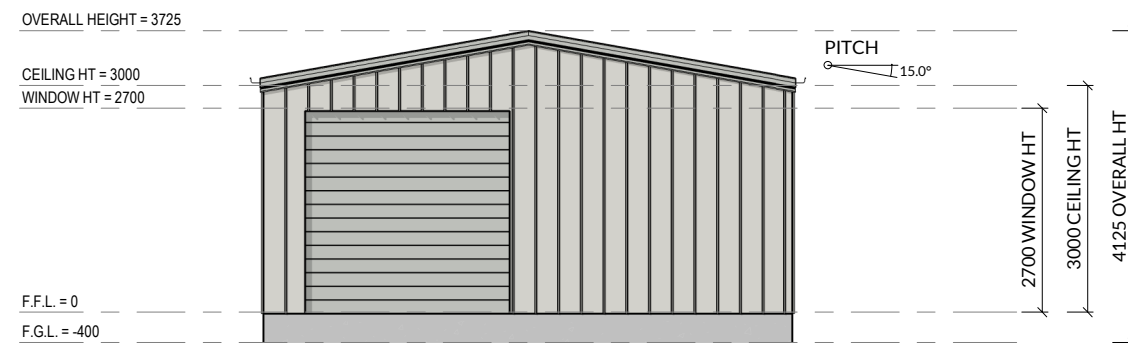

ELEVATION D

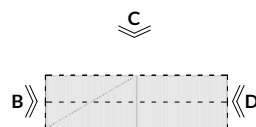

REV	DESCRIPTION	DRAWN	DATE
A	SHED DESIGN	BD	17/10/23

