


Site Calculations

SITE AREA	947.40m ²
EXISTING FLOOR AREA	153.92m ²
PROPOSED AREA	100.79m ²



Disrupted by Canibuild.

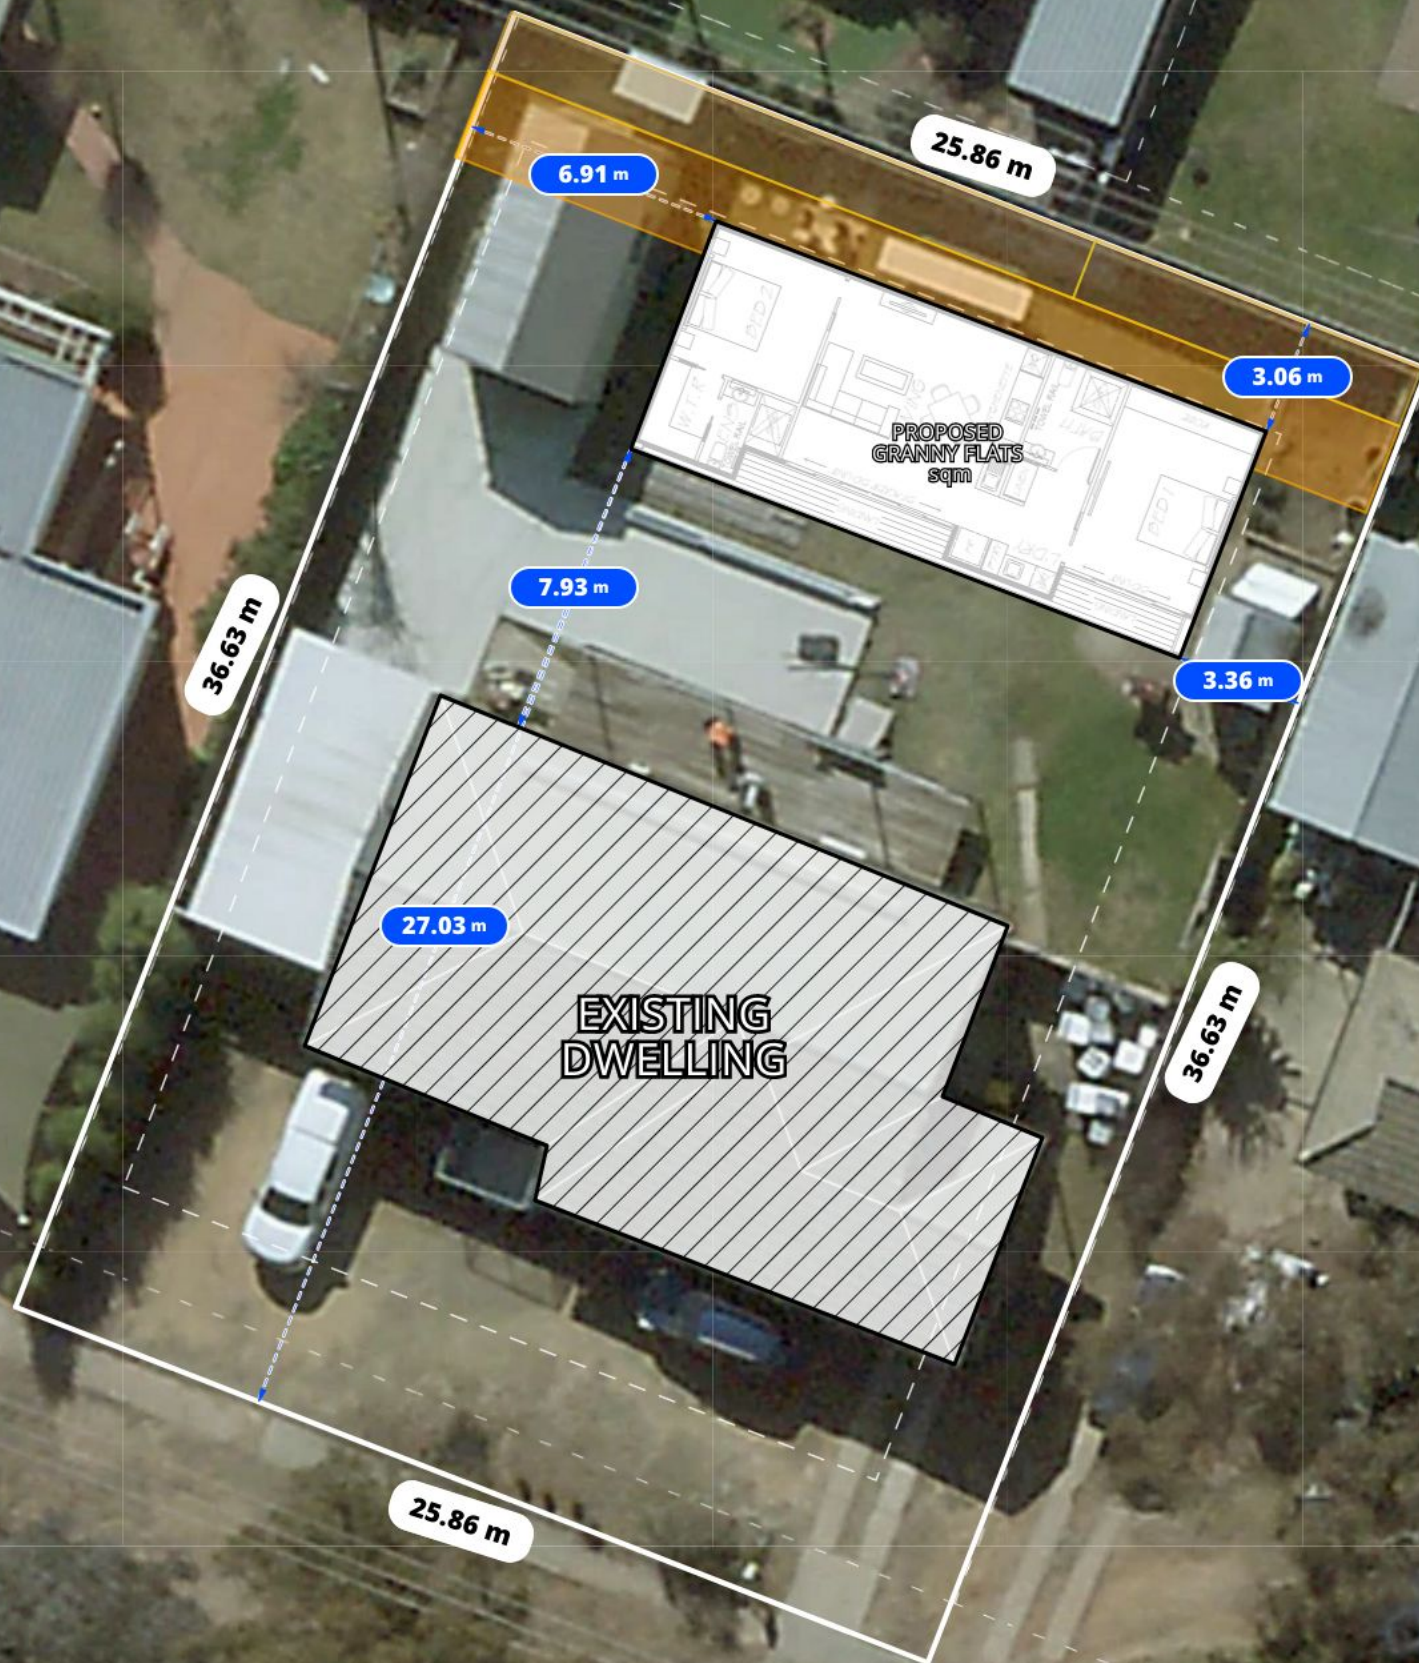

THE POD
BY VRD DEVELOPMENTS

Client Name	Client Email	Client Phone	Signature	Client Name	Client Email	Client Phone	Signature
-------------	--------------	--------------	-----------	-------------	--------------	--------------	-----------

Copyright Statement
This plan always remains the copyright of designer & shall not be used other than for the project work intended without written authority. No part may be produced by any other exclusive right be exercised without permission legal enforcement will be taken on copyright infringement.


Disclaimer
This is not an official document, and may not comply with current laws or industry standards. You should make your own enquiries and seek independent advice from relevant industry professionals before acting or relying on the contents of this document.

ALL DIMENSIONS ARE IN METRES. DO NOT SCALE FROM PLANS.

Generated by Andrea Comer
sales@thepodcanberra.com.au

Property Details
164 Belconnen Way, Scullin, ACT 2614, Australia
Lot/DP: BELCONNEN/SCULLIN/38/21

Sheet Name Site Plan	Sheet no. 1	Lic no.	Job no.
Design 2b2b Rectangle Default		Scale 1:200 @A3	Version # 1
1 st version date: 16/08/2023		Current version date: 16/11/2022	

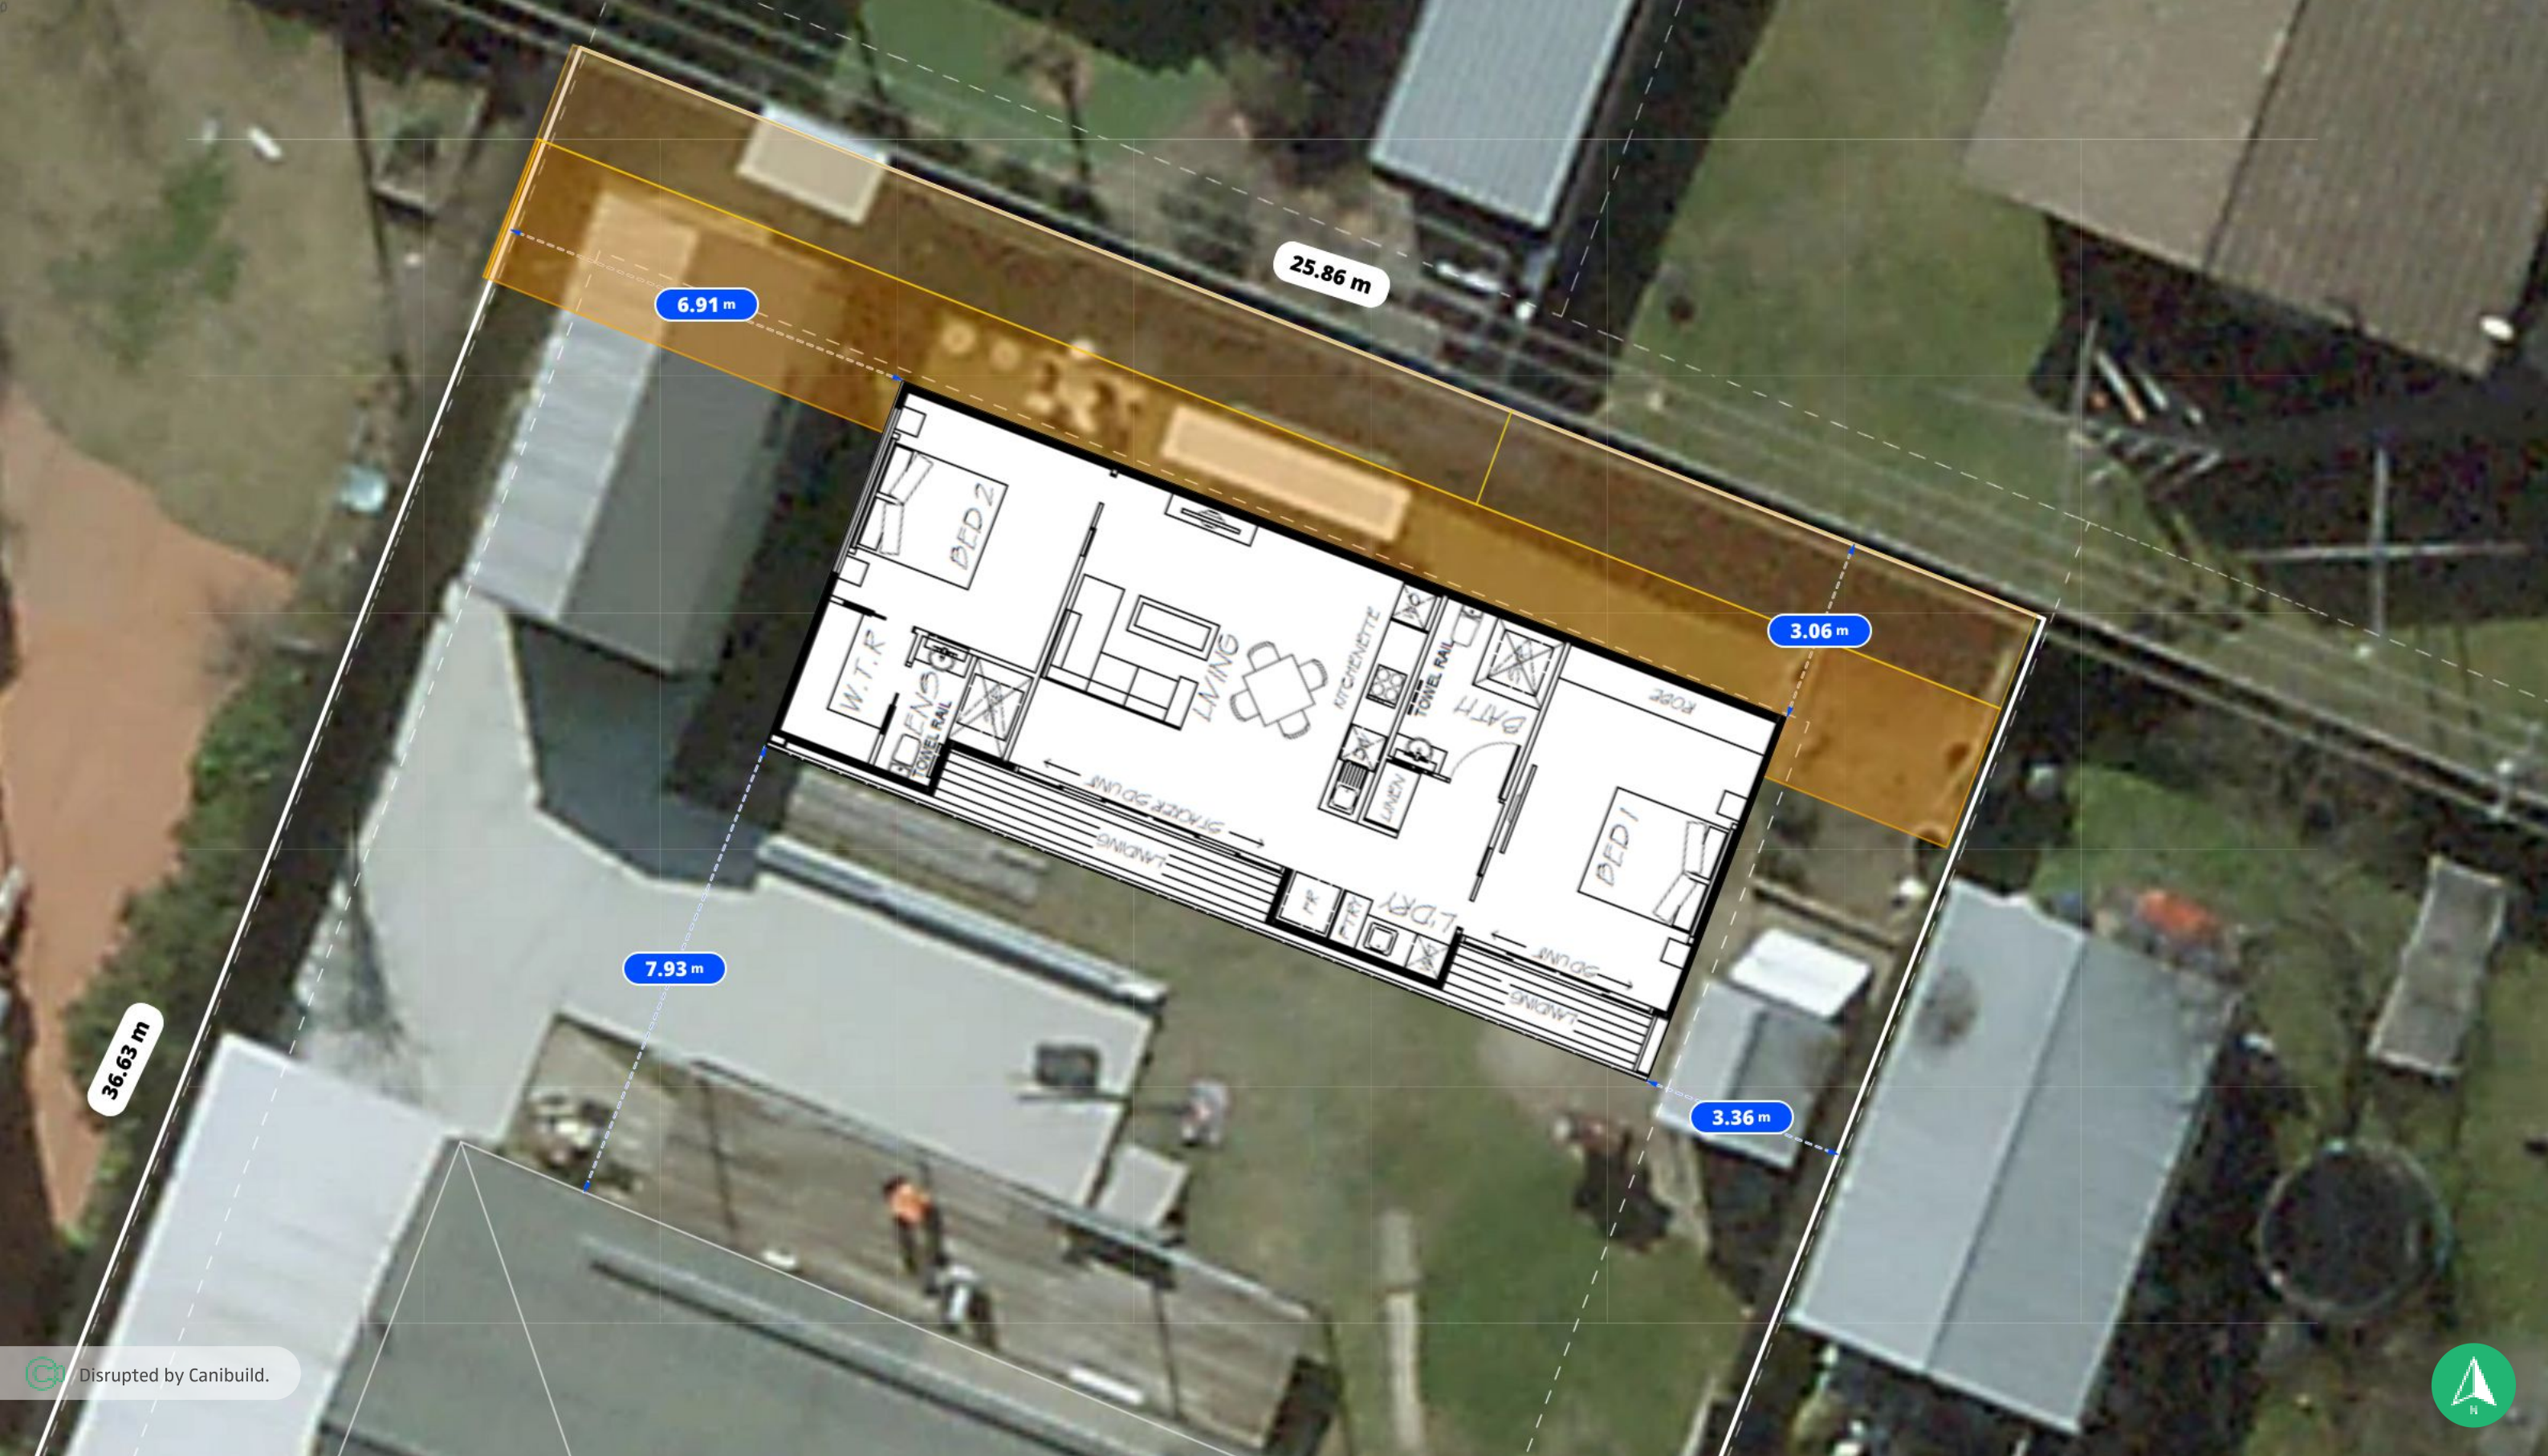

Disrupted by Canibuild.

THE POD
BY VRD DEVELOPMENTS

Client Name _____	Client Email _____	Client Phone _____	Signature _____	Client Name _____	Client Email _____	Client Phone _____	Signature _____
-------------------	--------------------	--------------------	-----------------	-------------------	--------------------	--------------------	-----------------

Copyright Statement
This plan always remains the copyright of designer & shall not be used other than for the project work intended without written authority. No part may be produced by any other exclusive right be exercised without permission legal enforcement will be taken on copyright infringement.

Disclaimer
This is not an official document, and may not comply with current laws or industry standards. You should make your own enquiries and seek independent advice from relevant industry professionals before acting or relying on the contents of this document.

ALL DIMENSIONS ARE IN METRES. DO NOT SCALE FROM PLANS.

Generated by Andrea Comer
sales@thepodcanberra.com.au

Property Details
164 Belconnen Way, Scullin, ACT 2614, Australia
Lot/DP: BELCONNEN/SCULLIN/38/21

Sheet Name Site Plan	Sheet no. 3	Lic no.	Job no.
Design 2b2b Rectangle Default		Scale 1:100 @A3	
1 st version date: 16/08/2023		Current version date: 16/11/2022	
		Version # 1	