
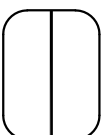


754.5 NOMINAL

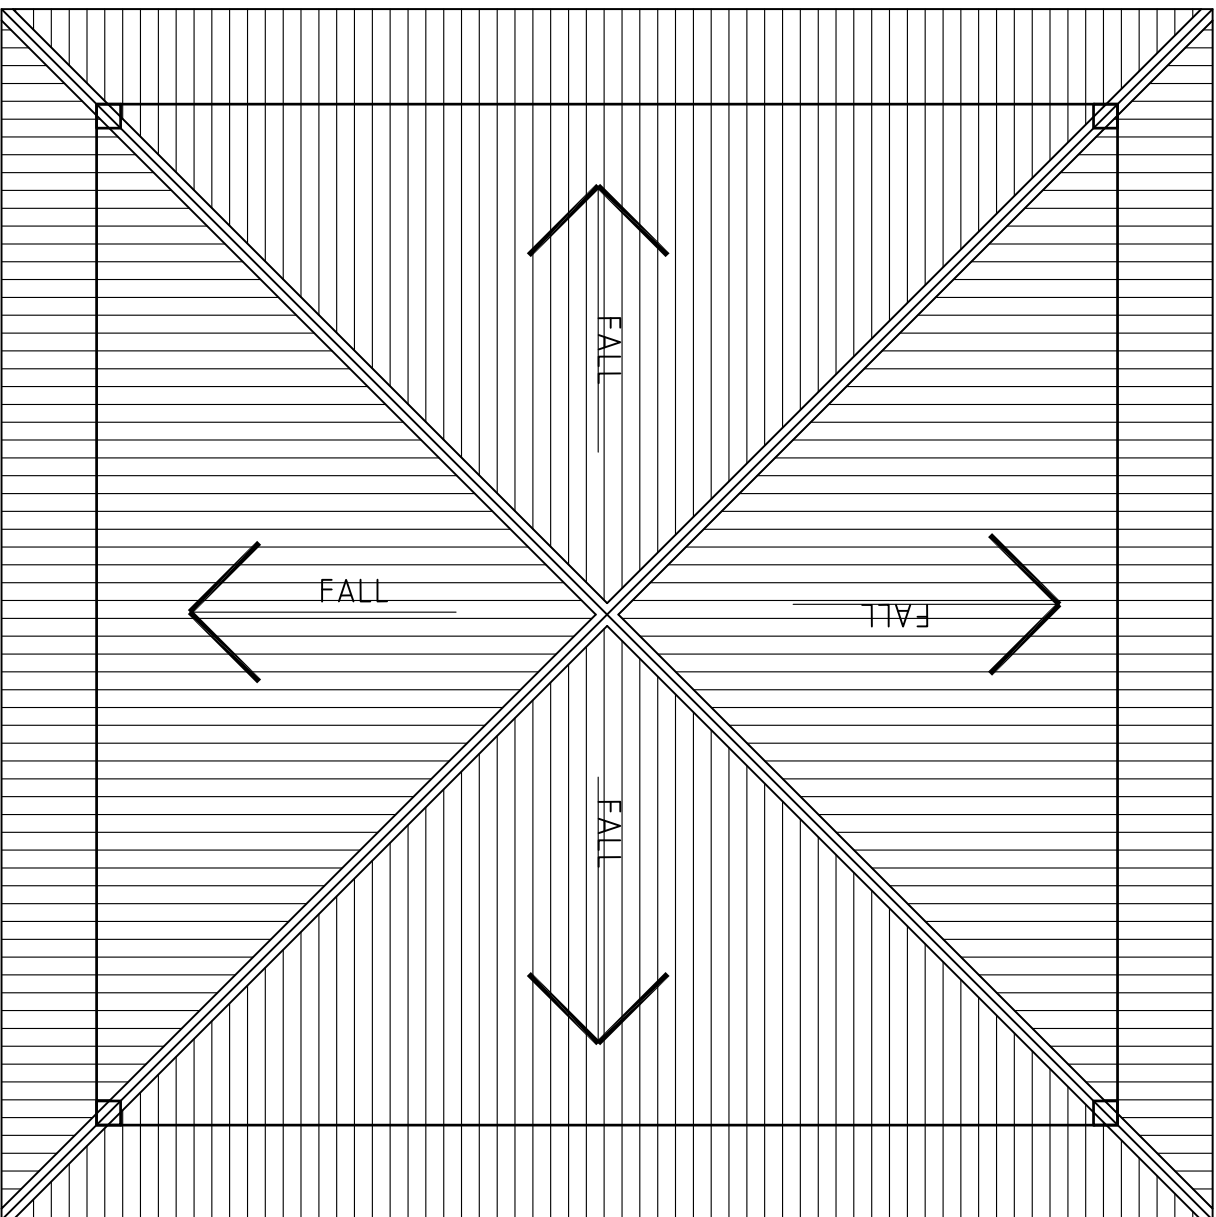

**ROOF PLAN**  
1:50

This document issues in 1:1 figured dimensions to be taken in preference to scaling. 2: All dimensions are in millimeters, except levels and drawings to 3: Contractor to check all dimensions on site prior to commencing any work of making of shop drawings, and seek instructions if any discrepancies are found.

DATE	REVISION	NAME	SIGNATURE	DATE
	DESIGN	J.DRURY		
	ISSUED	J.DRURY		
	APPROVED	J.DRURY		

REV	DATE	DESCRIPTION	APP	REV

--	--	--

Drawing Path:  
C:\

environmental  
visions

Project Title:  
**PROPOSED CARPORT  
BLOCK 9 SECTION 36  
12 QUINN STREET OCCONNOR**  
Client:  
K WESTAWAY J DRURY

Drawing Name:  
**ROOF PLAN**  
Status: D.A.  
Scale: 1:50  
Plot Date: 28/06/24  
Job Number: 010-24  
Drawing Number: **WD-A-102**  
Issuer: **A**

Reproduction of the whole or part of the document constitutes an infringement of copyright. The information contained herein is confidential and its use is restricted to the project and client only. It is not to be distributed or copied in any form without the prior written consent of the copyright holder.