




- 1/ see general notes at
- 2/ inside each room g.
 - 1. 1200 floor area,
 - 1. 500 F.A.
- 3/ Installation of space h.
 - 2323 of UBR's
- 4 Min floor level of dwe

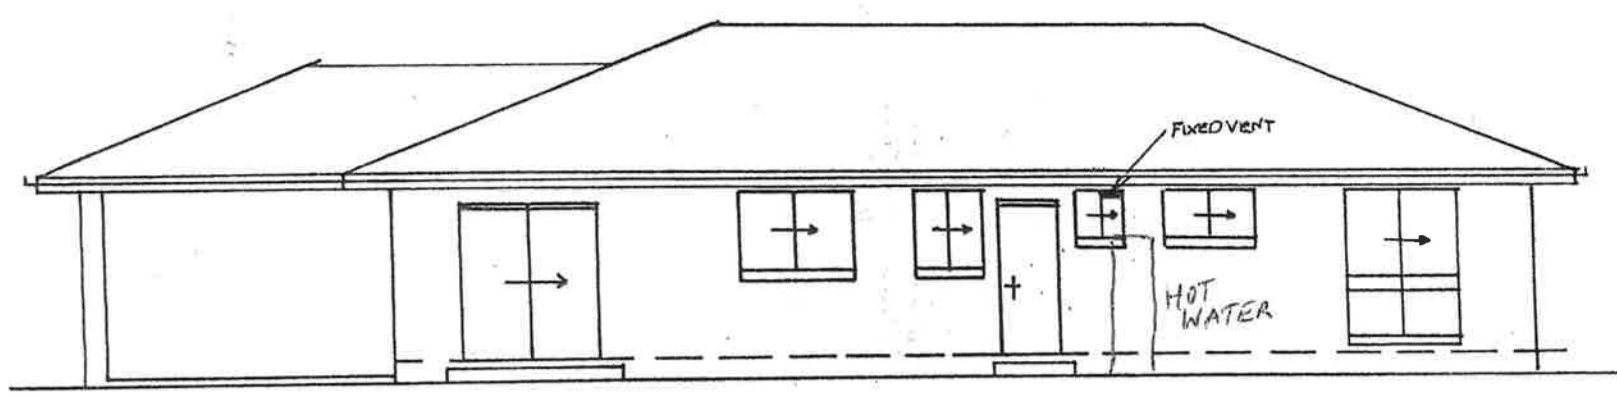

elevation.3.

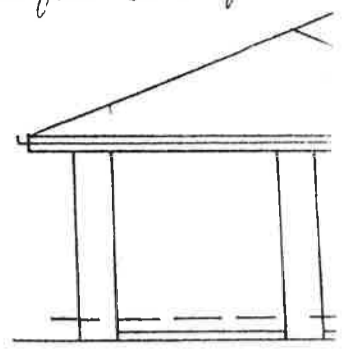

elev

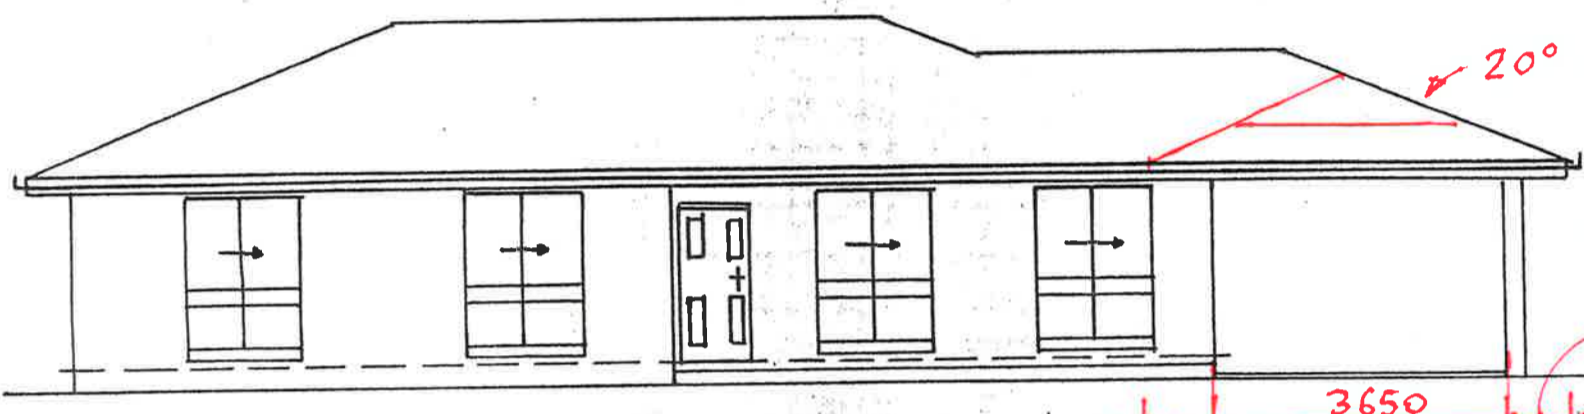

elevation.1.


20° ROOF PITCH TO MATCH EXISTING

1030



3650

STEEL TRUSS DETAIL

elev

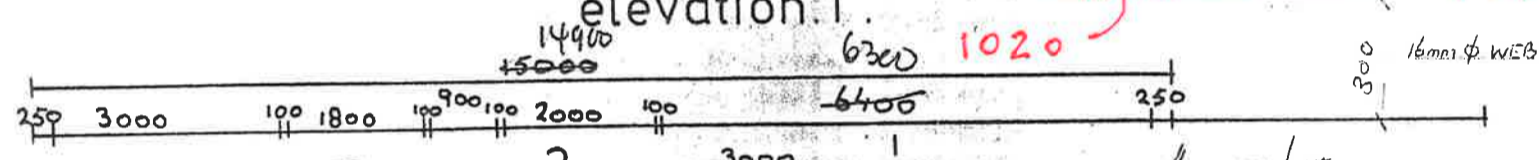


5mm
2/38 x 38 x 5mm ANGLE
DOUBLE END OR POST UNDER TRUSS END.

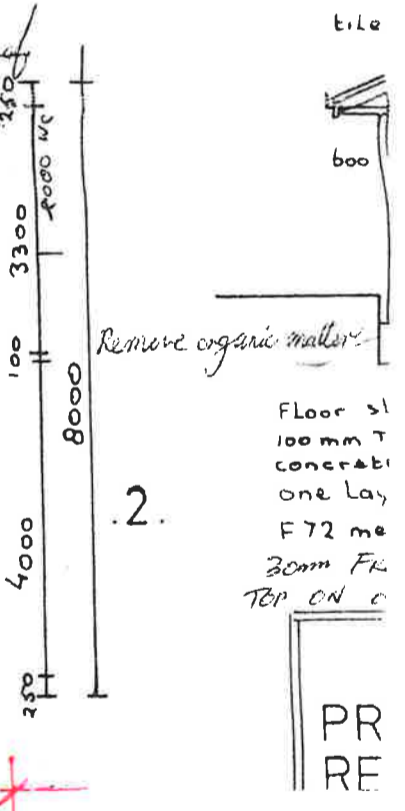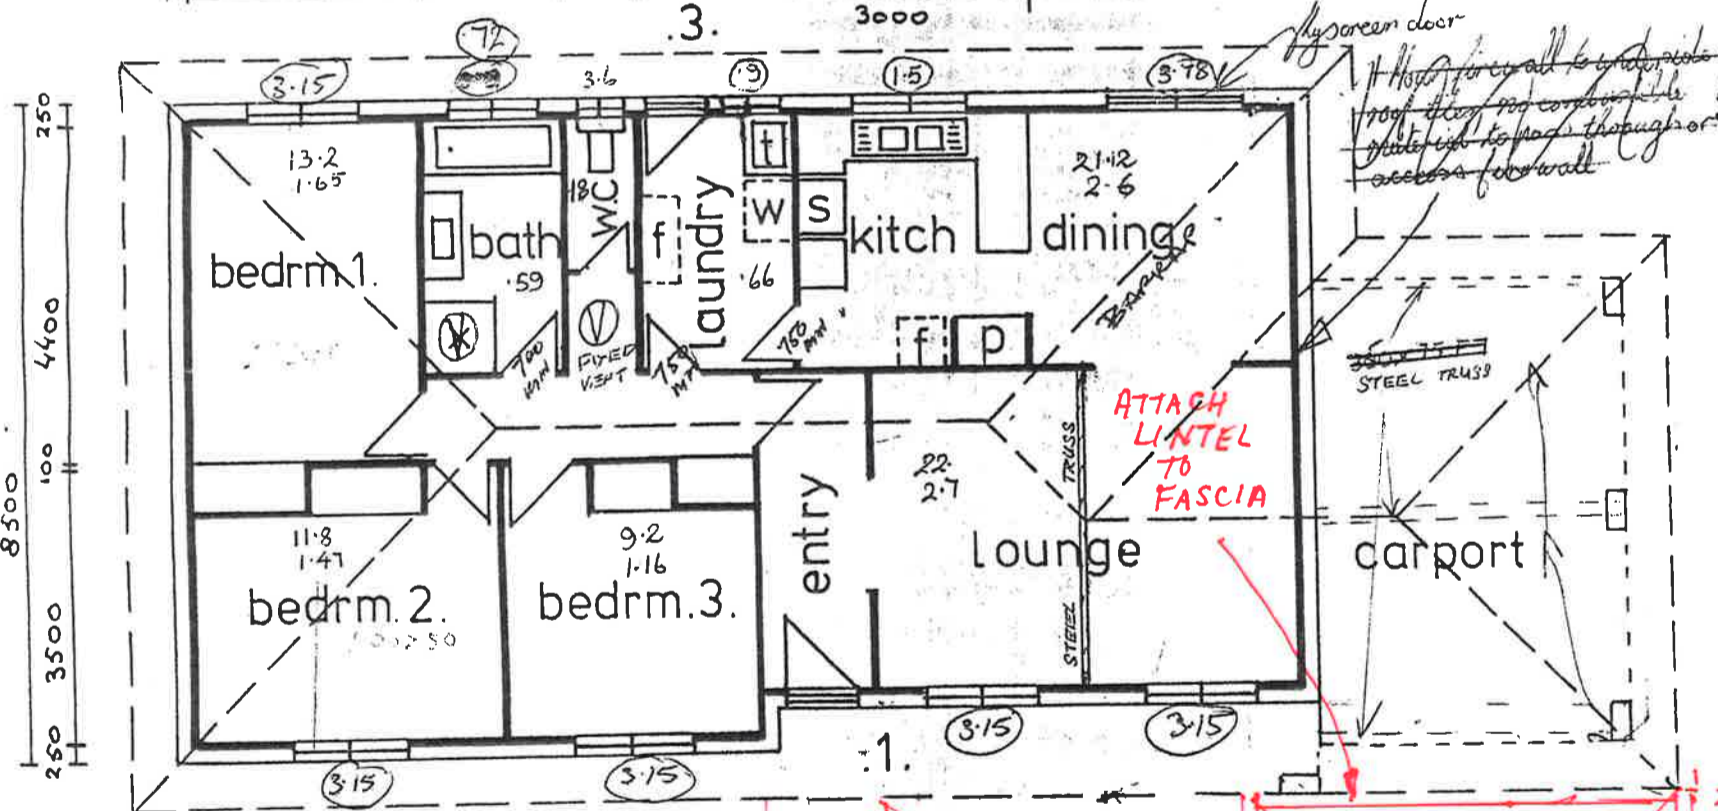

Remove organic matter

Floor > 100mm T concrete one layer F72 max 30mm FR TOP ON c

PR RE

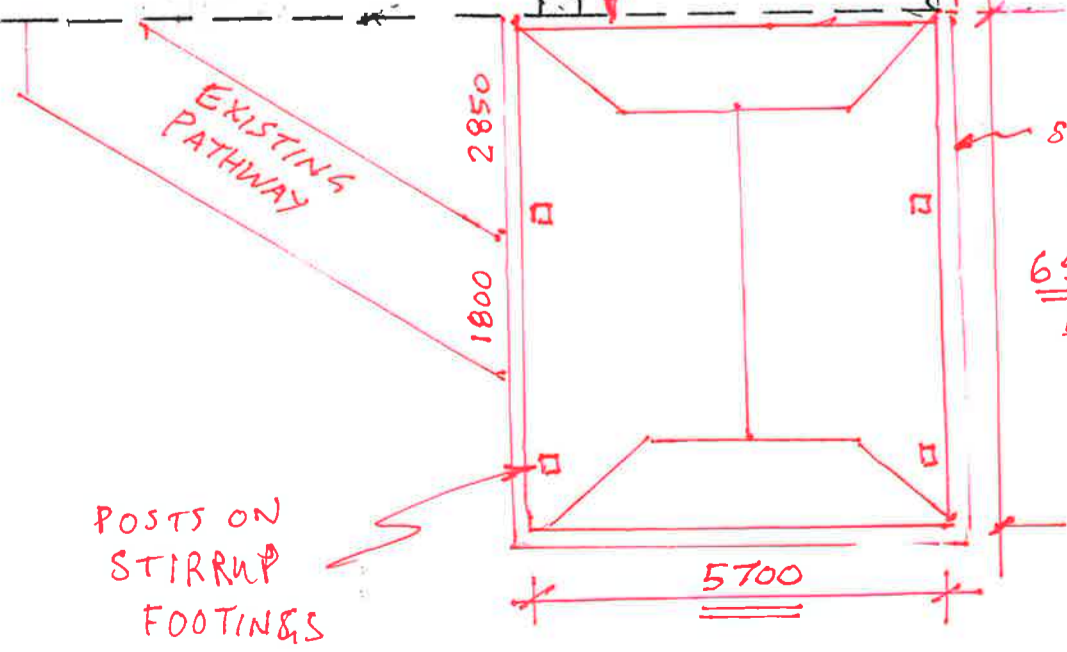

SPOUTING TO MATCH EXISTING
6500 (APPROX.)
DEPENDS ON POST SPACING

POSTS ON STIRRUP FOOTINGS

DUTCH GABLE CARPORT WITH COLORBOND ROOF