


SKETCH DESIGN SHED EXTENSION 14 HAMILTON ST LATROBE TAS 7307

NO.	DATE	ISSUE	DRAWING	COMMENT
SKD - 00	11.02.25		COVER PAGE	
SKD - 01	11.02.25		SITE PLAN	
SKD - 02	11.02.25		PROPOSED ROOF PLAN	
SKD - 03	11.02.25		PROPOSED FLOOR PLAN	
SKD - 04	11.02.25		PROPOSED ELEVATIONS	

Issue ID	Revision ID	Description	Date
01	-	FOR REIVEW	11.02.25
	-		

PROJECT: SHED EXTENSION
 ADDRESS: 14 HAMILTON ST LATROBE TAS 7307
 CLIENT: Kim Christie

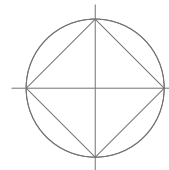

drawing: COVER PAGE
 scale: NA
 date: 11.02.25

dwg #: SKD 00 - 01

SKETCH DESIGN
NOT FOR CONSTRUCTION




DAVID DENMAN & ASSOC.
 7 / 59 WILLIAM STREET
 LAUNCESTON, TAS 7250
 phone: 03 6334 4899
 email: admin@denman.studio
 www: denman.studio



Property Address - 12 HAMILTON ST LATROBE TAS 7307
 Property ID - 6537829
 Title Reference - 5094/4

SUBJECT SITE
 Property Address - 14 HAMILTON ST LATROBE TAS 7307
 Property ID - 6537810
 Title Reference - 120628/5

Property Address - 'LATROBE SENIOR CITIZENS CLUB' - 20 HAMILTON ST LATROBE TAS 7307
 Property ID - 9818659
 Title Reference - 177839/1

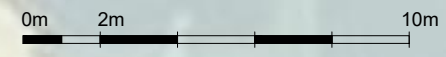

Issue ID	Revision ID	Description	Date
01	-	FOR REIEW	11.02.25
	-		
	-		

PROJECT: SHED EXTENSION
 ADDRESS: 14 HAMILTON ST LATROBE TAS 7307
 CLIENT: Kim Christie




drawing: SITE PLAN
 scale: 1:200 @ A3
 date: 11.02.25

dwg #: SKD 01 - 01


SKETCH DESIGN
 NOT FOR CONSTRUCTION

DAVID DENMAN & ASSOC.
 7 / 59 WILLIAM STREET
 LAUNCESTON, TAS 7250
 phone: 03 6334 4899
 email: admin@denman.studio
 www: denman.studio

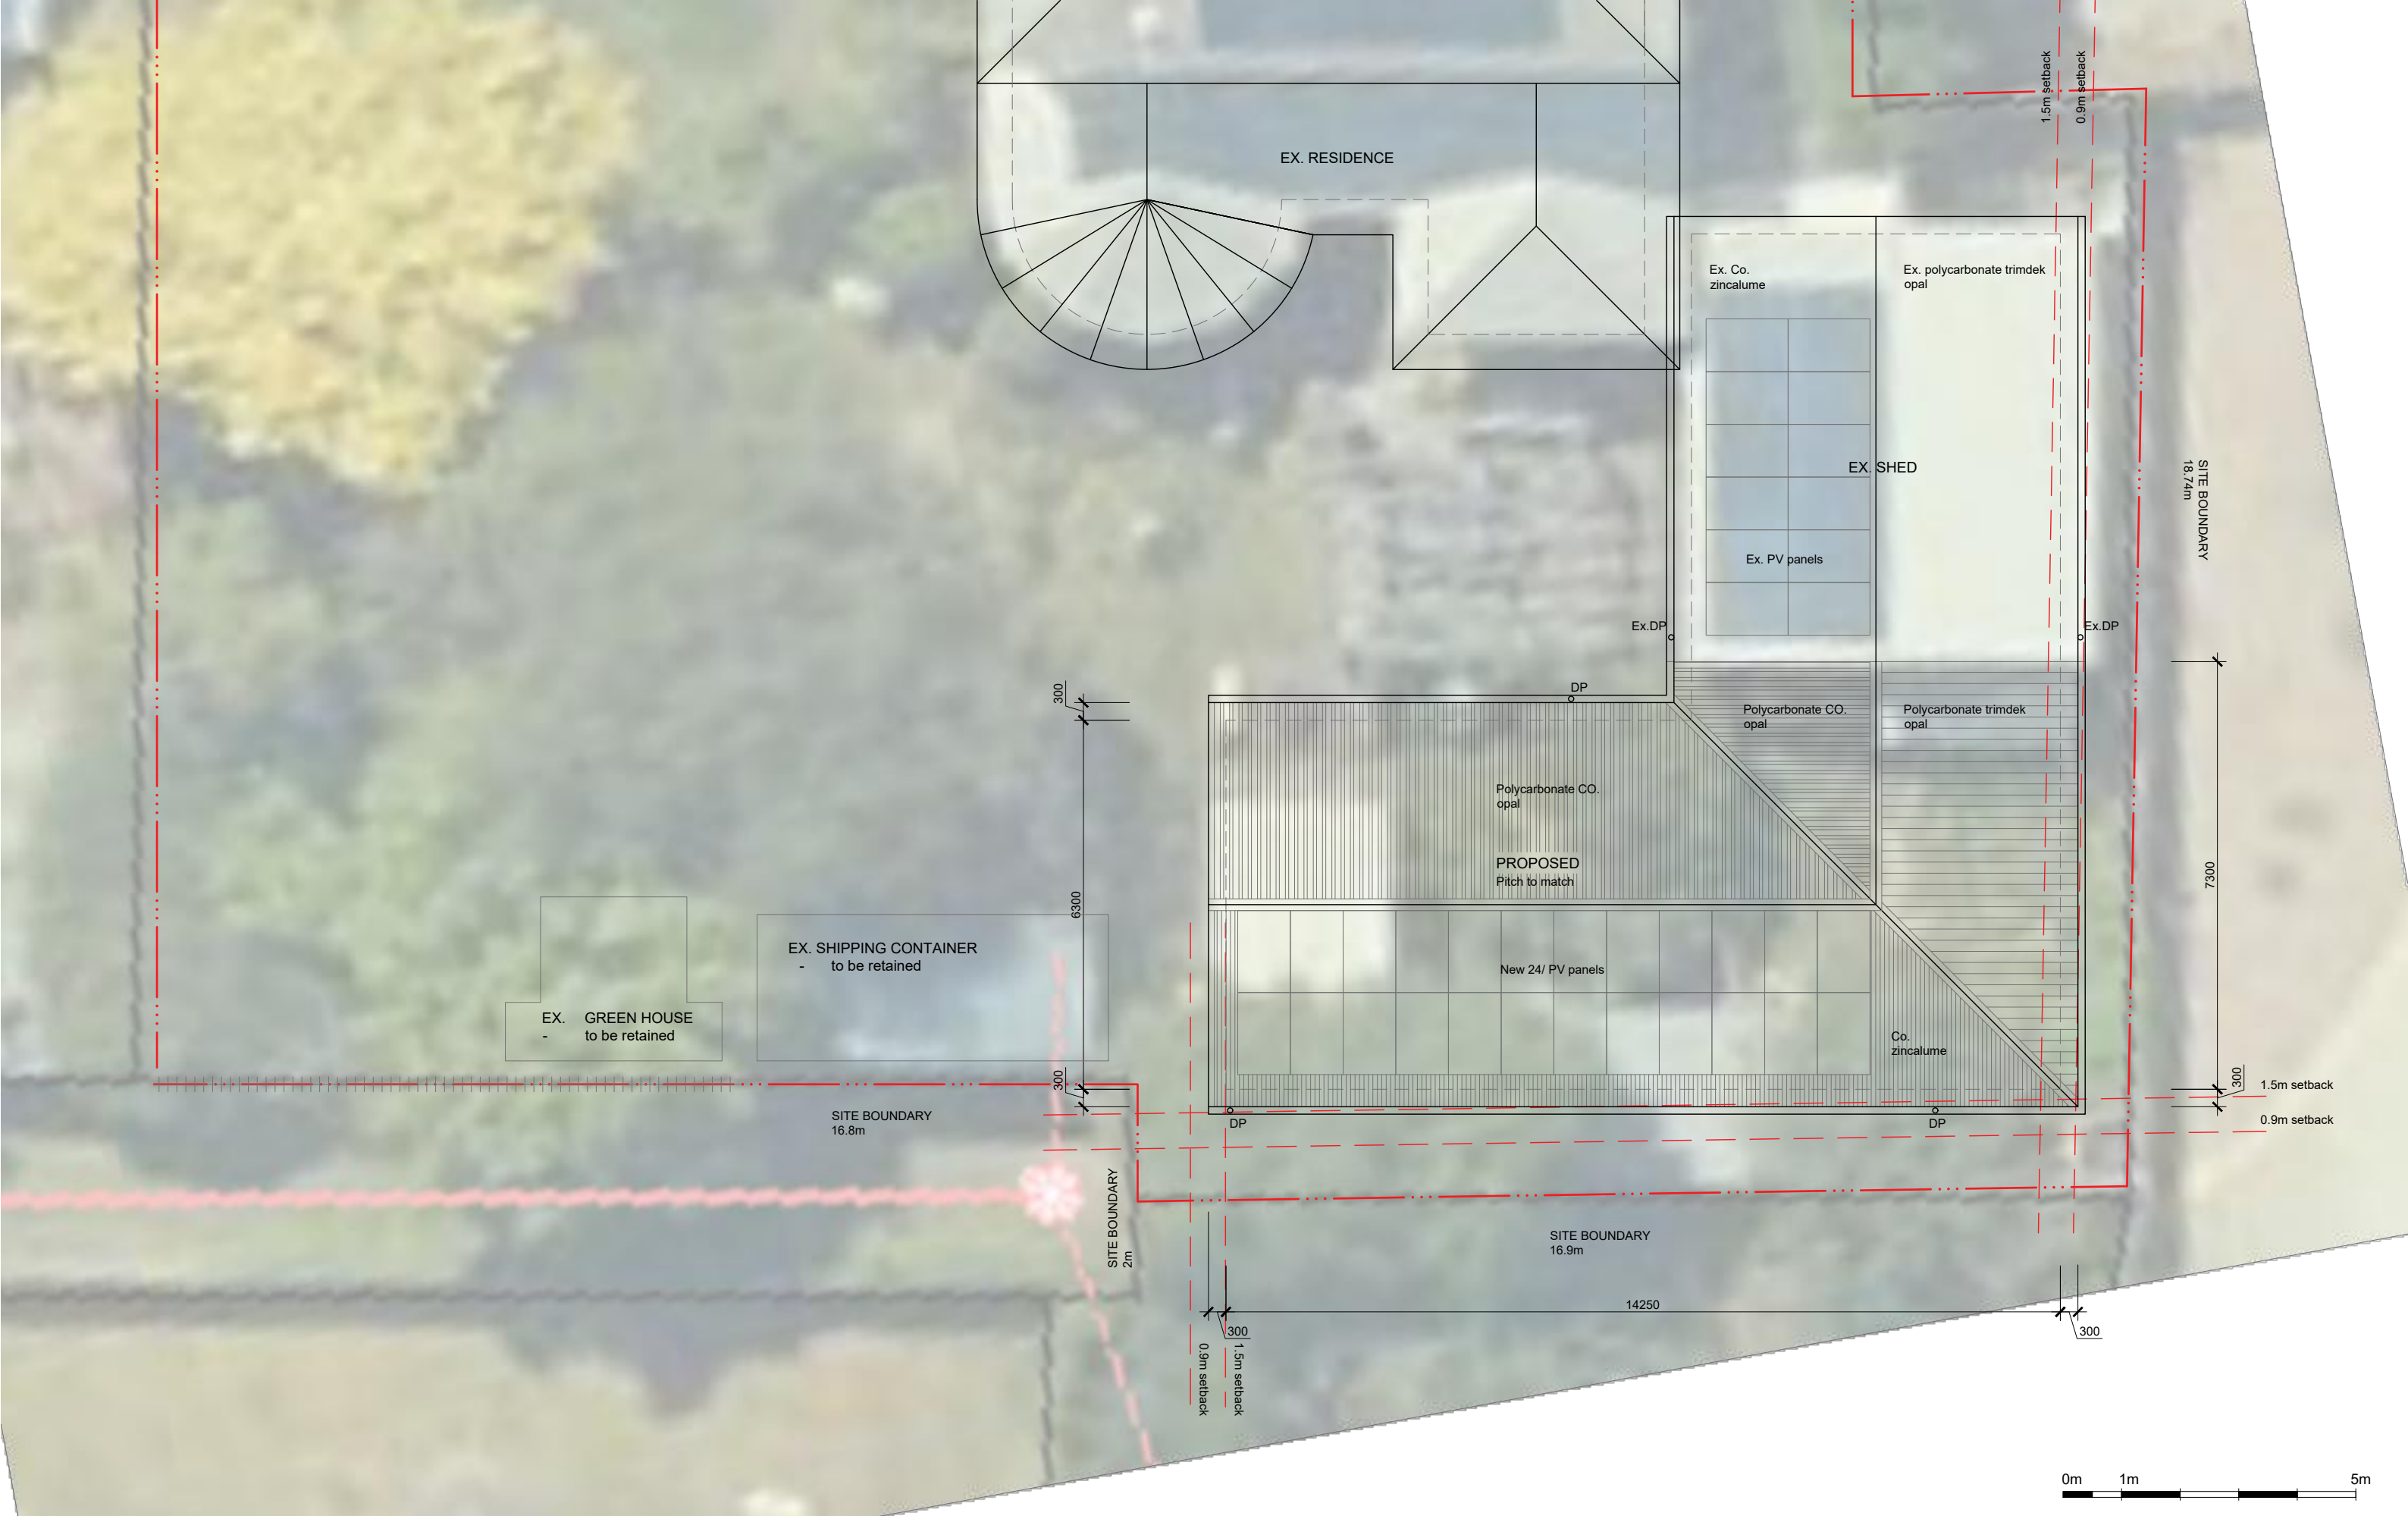

Issue ID	Revision ID	Description	Date
01	-	FOR REIEW	11.02.25
	-		
	-		

PROJECT: SHED EXTENSION
 ADDRESS: 14 HAMILTON ST LATROBE TAS 7307
 CLIENT: Kim Christie

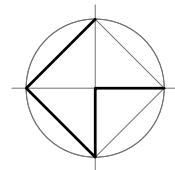

drawing: PROPOSED ROOF PLAN
 scale: 1:100 @ A3
 date: 11.02.25


dwg #: SKD 02 - 01

SKETCH DESIGN
 NOT FOR CONSTRUCTION




DAVID DENMAN & ASSOC.
 7 / 59 WILLIAM STREET
 LAUNCESTON, TAS 7250
 phone: 03 6334 4899
 email: admin@denman.studio
 www: denman.studio


NOTES:
 Eaves gutter - 125 Quad st08
 DP - 90 dia. pvc

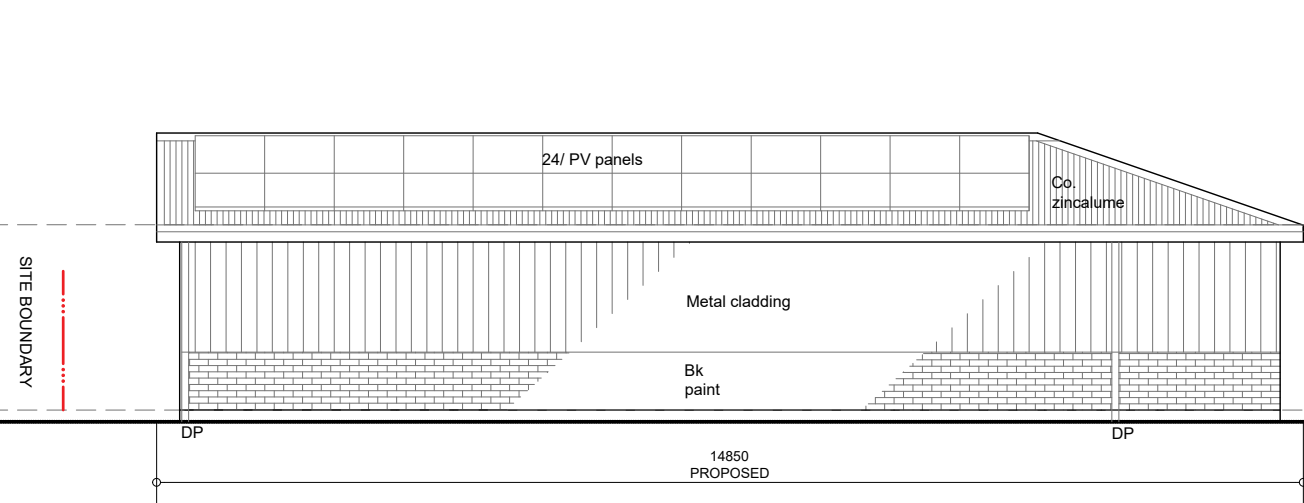


WEST ELEVATION

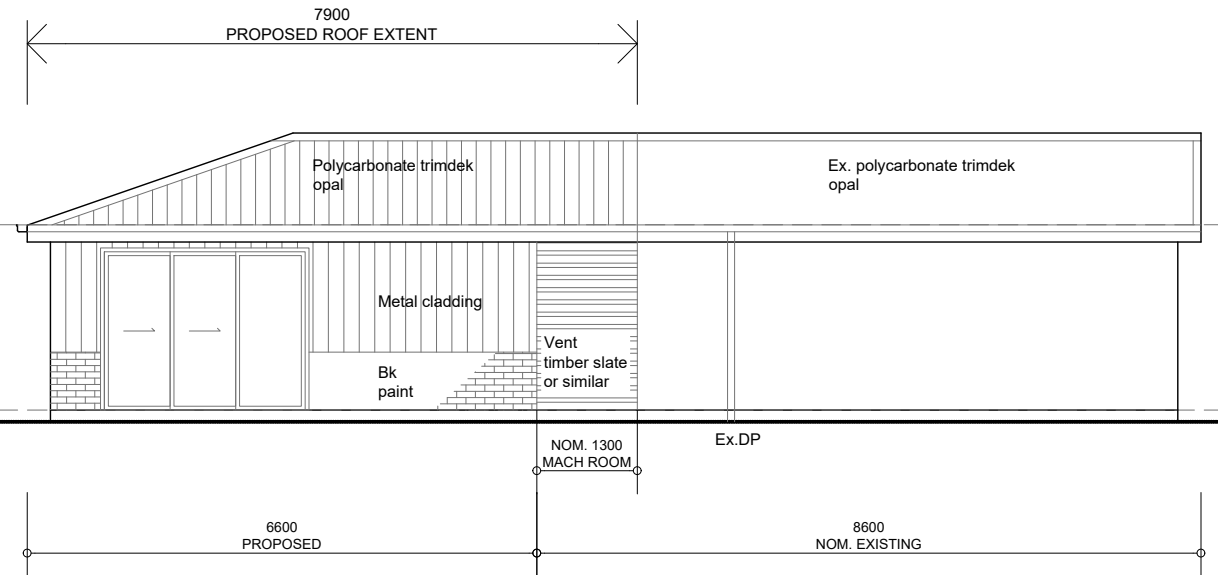


SOUTH ELEVATION

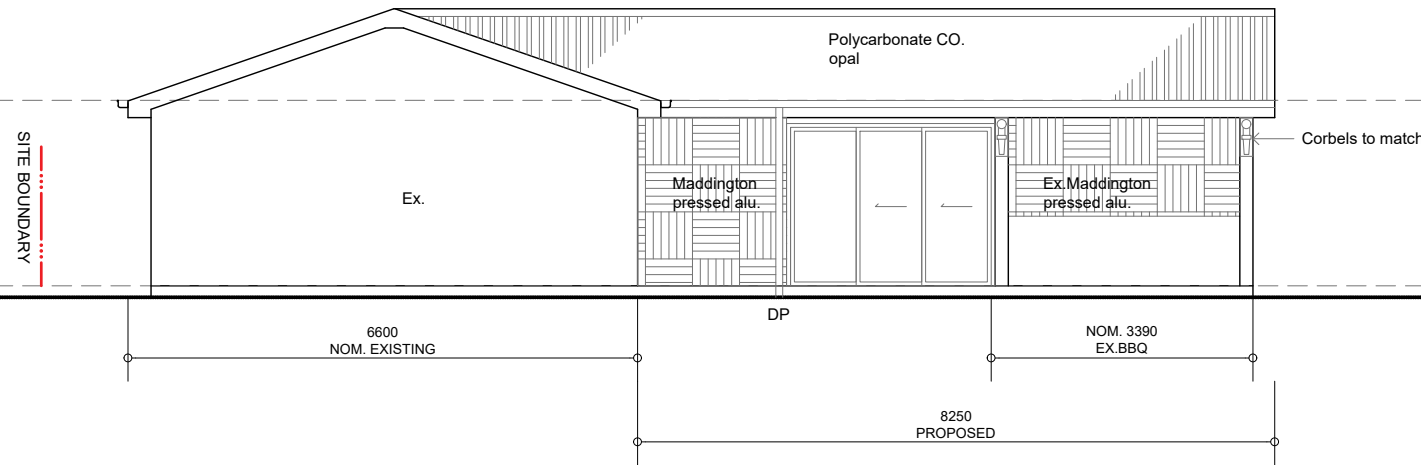

EAST ELEVATION

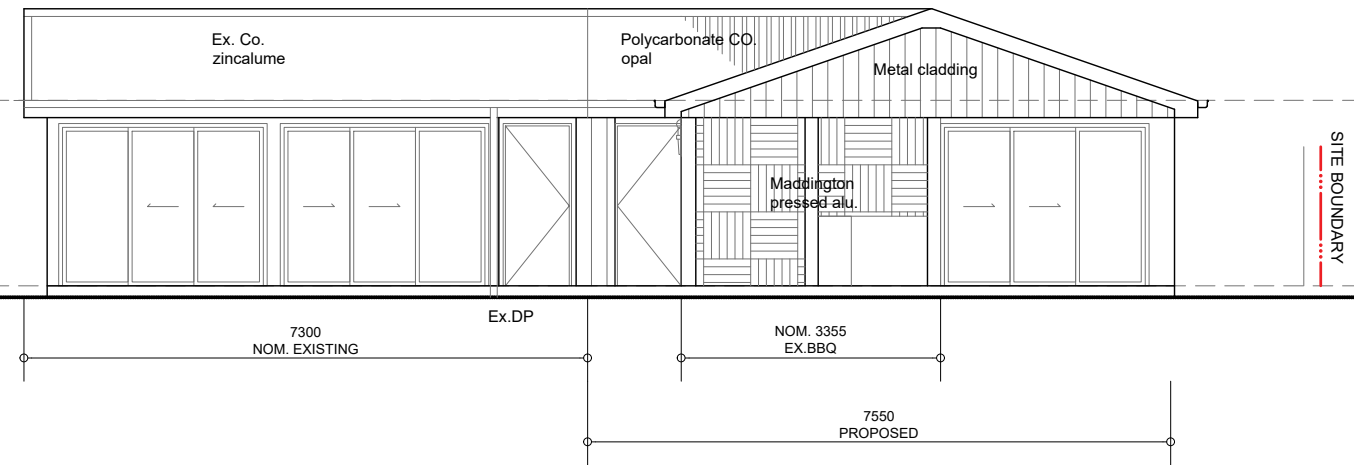


NORTH ELEVATION

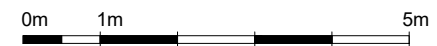

Issue ID	Revision ID	Description	Date
01	-	FOR REVIEW	11.02.25
	-		

PROJECT: SHED EXTENSION
 ADDRESS: 14 HAMILTON ST LATROBE TAS 7307
 CLIENT: Kim Christie

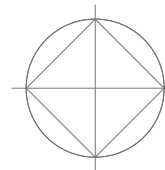

drawing: PROPOSED ELEVATIONS
 scale: 1:100 @ A3
 date: 11.02.25

dwg #: SKD 04 - 01

SKETCH DESIGN
 NOT FOR CONSTRUCTION



DAVID DENMAN & ASSOC.
 7 / 59 WILLIAM STREET
 LAUNCESTON, TAS 7250
 phone: 03 6334 4899
 email: admin@denman.studio
 www: denman.studio