

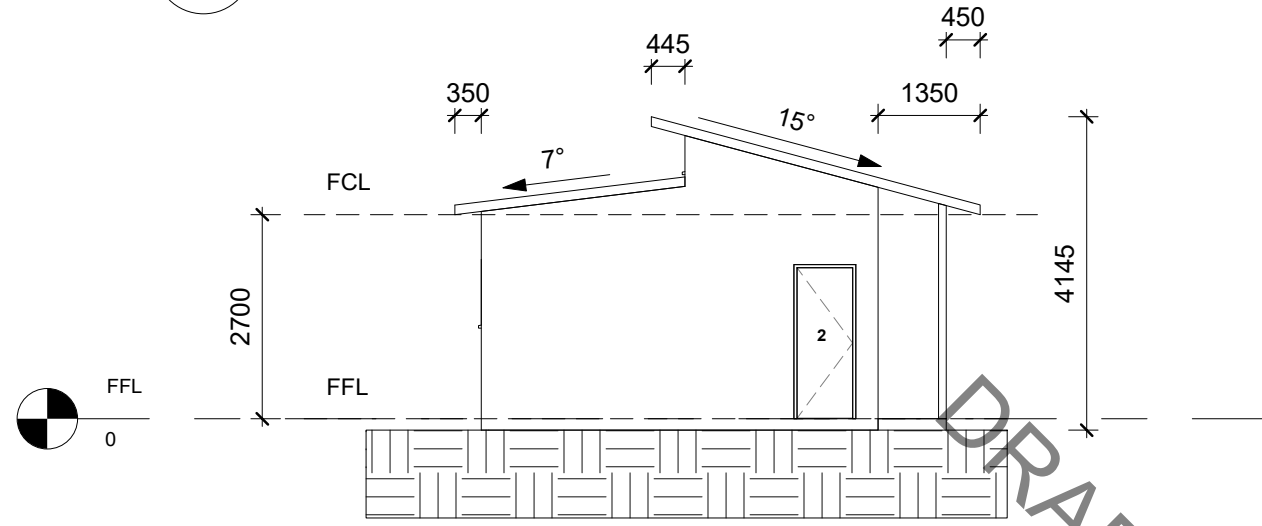
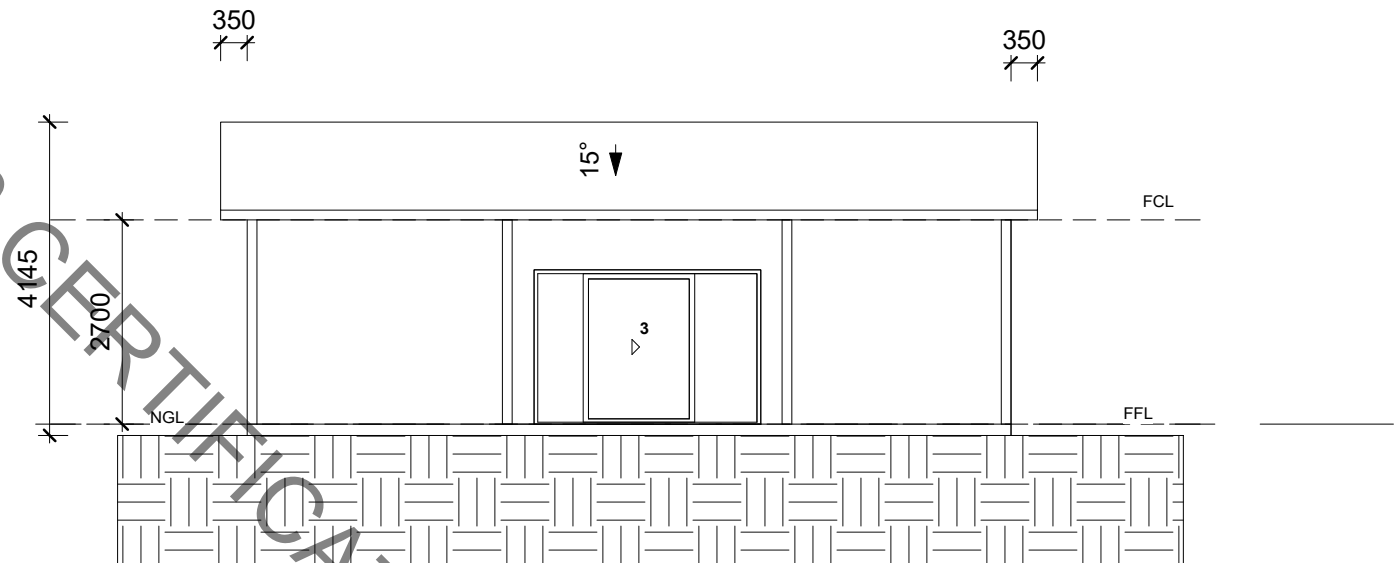


1 NORTH
1 : 100

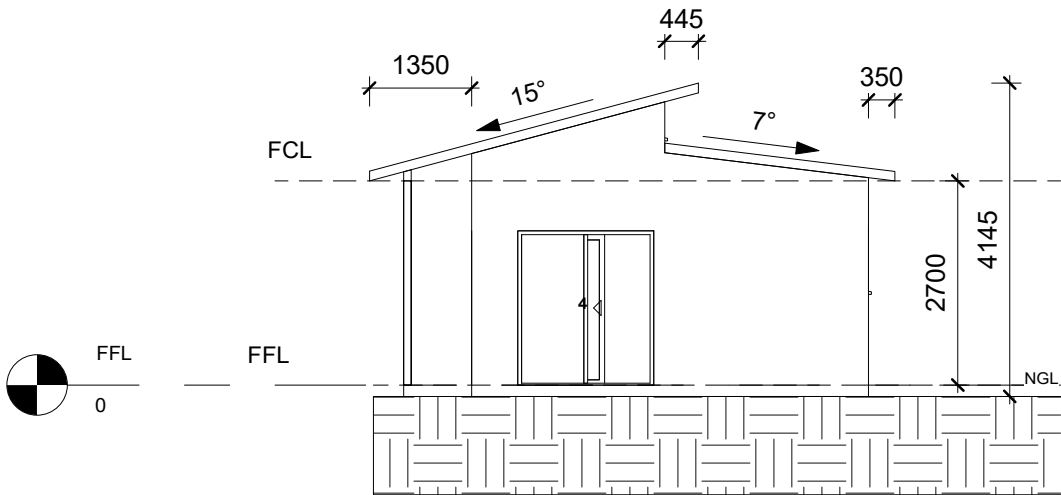

2 EAST
1 : 100

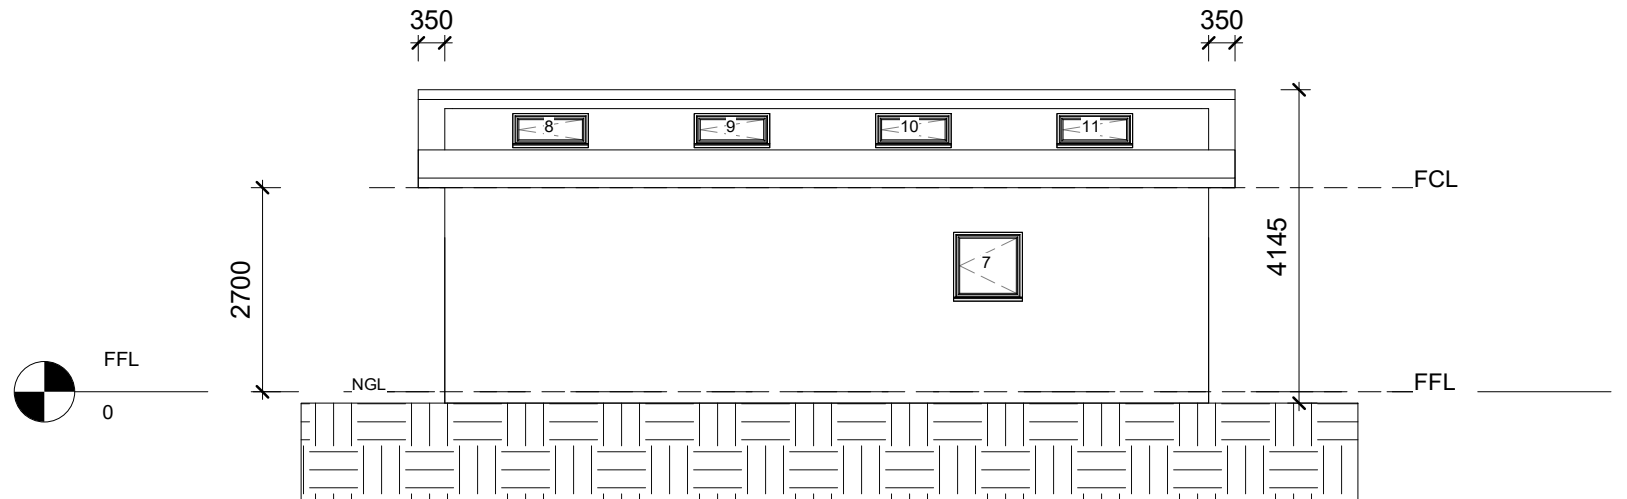

3 SOUTH
1 : 100

4 WEST
1 : 100

JESSIE NORMAN
153 COPLAND DR SPENCE

ALL DRAWINGS ARE
COPYRIGHT PROPERTY
OF LINEA VERDE DESIGN
AUTHORISED USAGE
ONLY

bdaa
ACCREDITED
BUILDING DESIGNER

LVD
linea verde design

ELEVATIONS

Project number	121221
Date	25.03.2022
Drawn by	MBE
Checked by	LVD

LVD003

Scale 1 : 100