

Side View

Client:

Project:

Description:

Drawn:

Approved:

1A George Street,
O'Sullivan Beach

Steel Pergola

RC

XX

Date:

Scale:
1:50 @ A3


Project No:



Drawing:

Rev:

M02

1

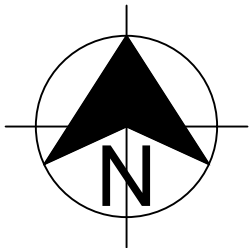

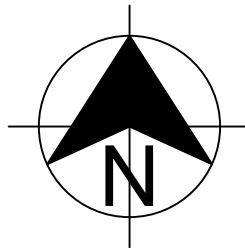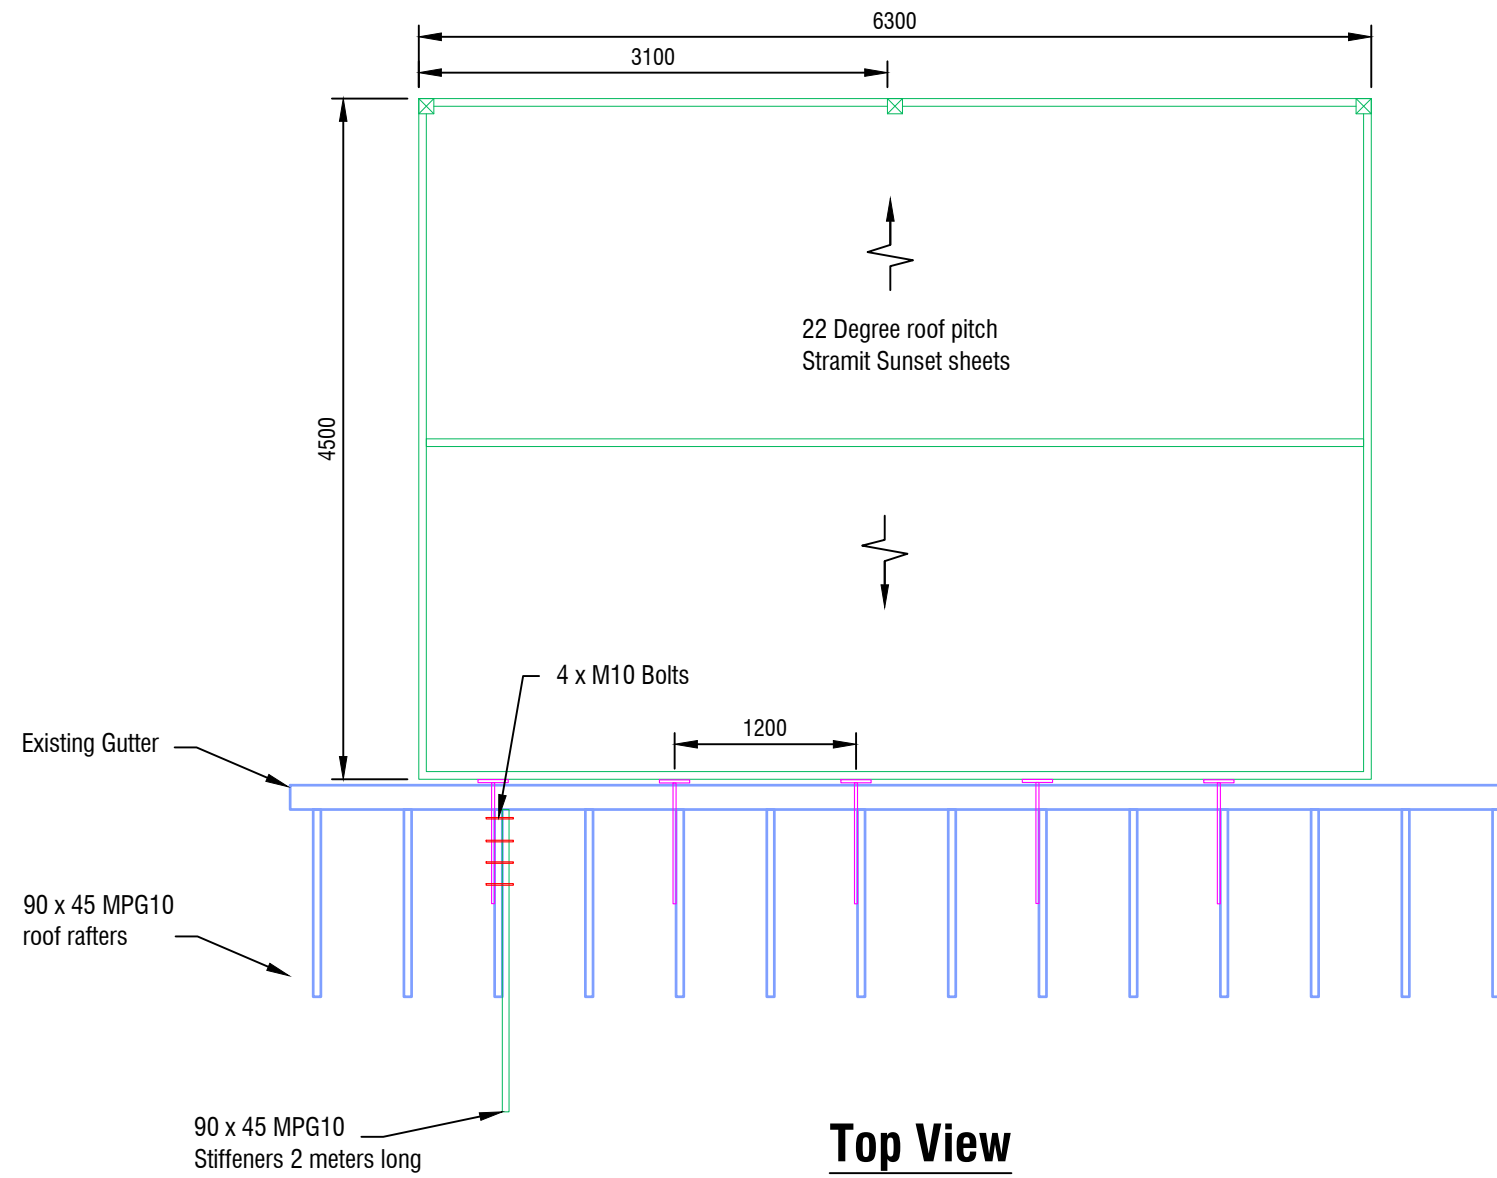

Client:

Project:

1A George Street,
O'Sullivan Beach

Description:

Steel Pergola

Drawn:

RC

Approved:

XX

Date:

Scale:
1:50 @ A3

Project No:

Drawing:

M01

Rev:

1