



01 CARPORT PLAN
SCALE: 1:100

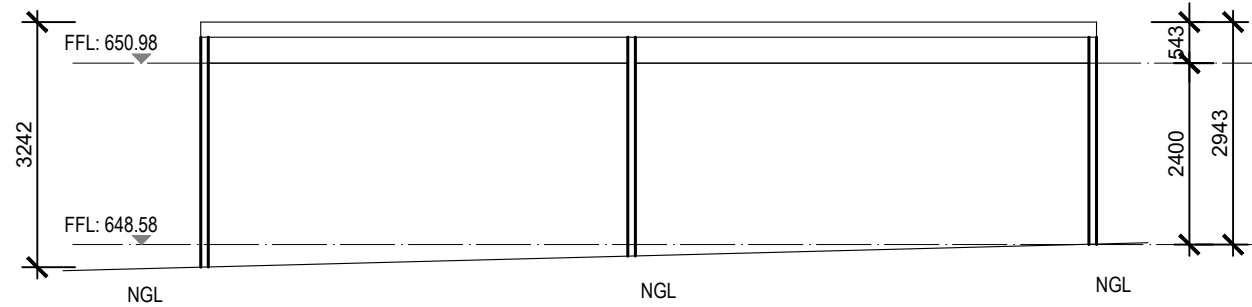

02 CARPORT - SECTION XX
SCALE: 1:100

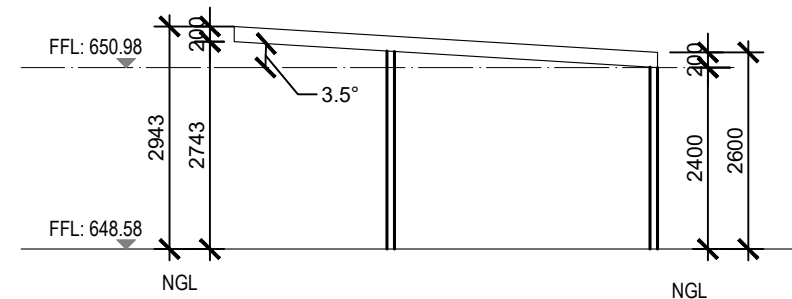

03 CARPORT - SECTION YY
SCALE: 1:100

RV

LF

L. Fraser

NOTE:
CARPORT TO BE CONSTRUCTED
AS PER STRUCTURAL ENGINEERS
SPECIFICATIONS.

NOTE:
HEIGHT OF THE CAR PORT TO BE
DERERMINED AT SITE
CONSIDERING THE HEIGHT OF
THE OPENING AT THE REAR

THE POD

LUXURY SECONDARY RESIDENCES

VRD DEVELOPMENTS PTY LTD
ACN: 626 219 458

PH: 1300 483 763 MOB: 0403 843 763

DRAWING VERSION HISTORY:
V1.CA 12.05 G
V2.CA 26.09 G

SHEET TITLE:

CAR PORT
DETAILS

PROJECT: PROPOSED SECONDARY RESIDENCE
CLIENT: B J FRASER & L J FRASER
LOCATION: BLK: 07 SEC: 22 SUB: FRASER
ADDRESS: 7 BINGLEY CRESCENT

SHEET No: 19 of 19 DATE: 26/09/22
SCALE: 1:100 JOB No: 000A3
AREAS: PR. SEC. RES. : 88.62 SQ.M.
PR. DECK AREA : 30.81 SQ.M.