
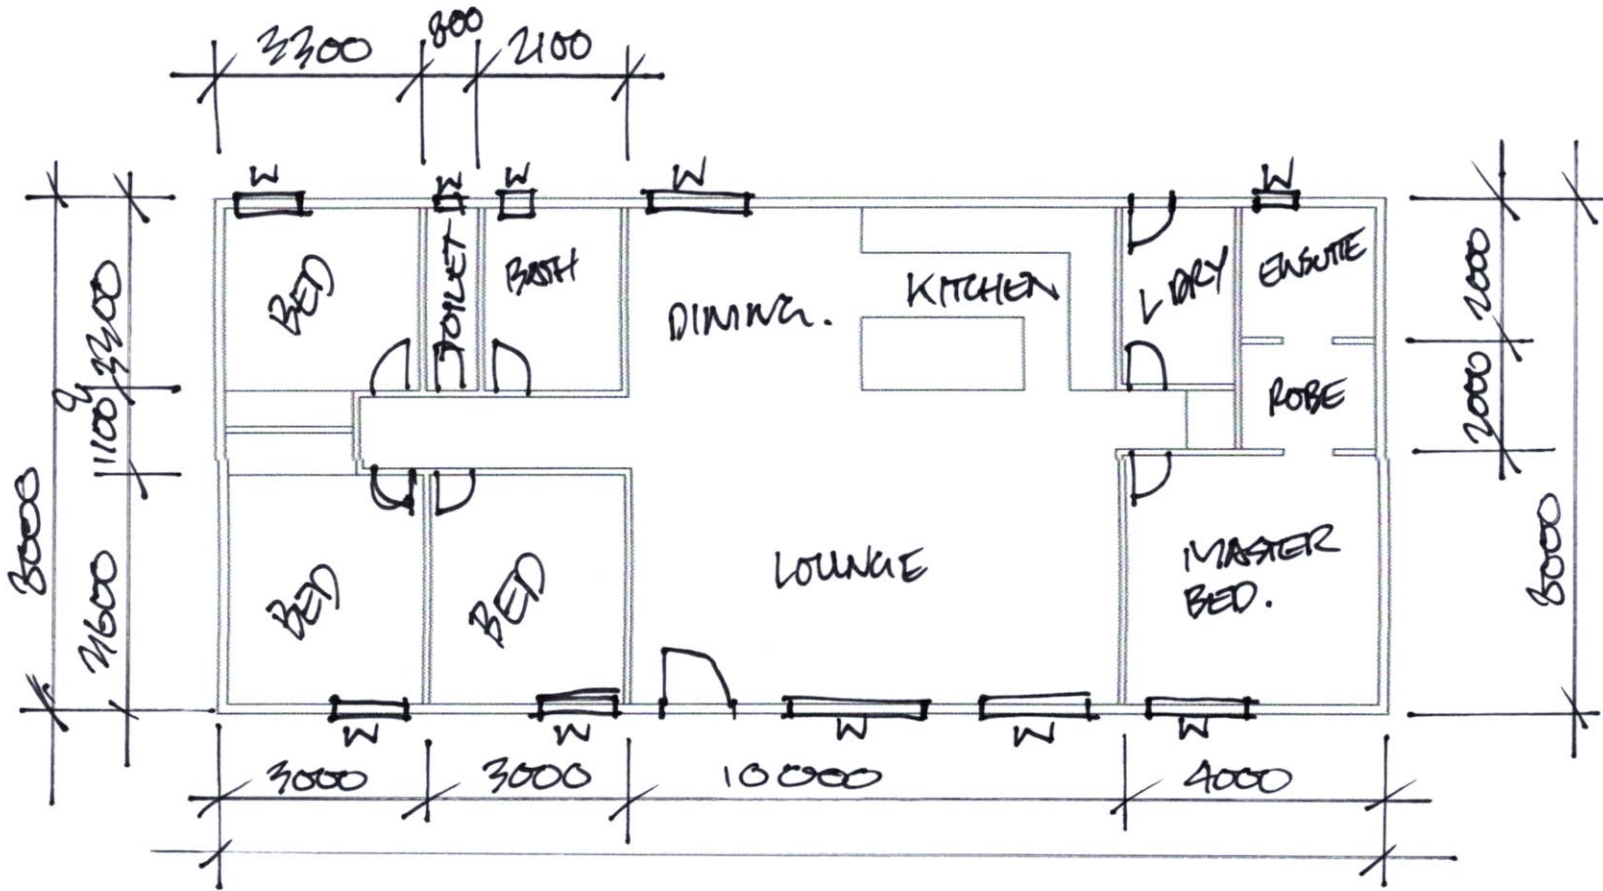


WINDOW OPENINGS.

- 1850 x 950 = 4
- 1850 x 1850 = 3
- 1250 x 650 = 2
- 650 x 650 = 1

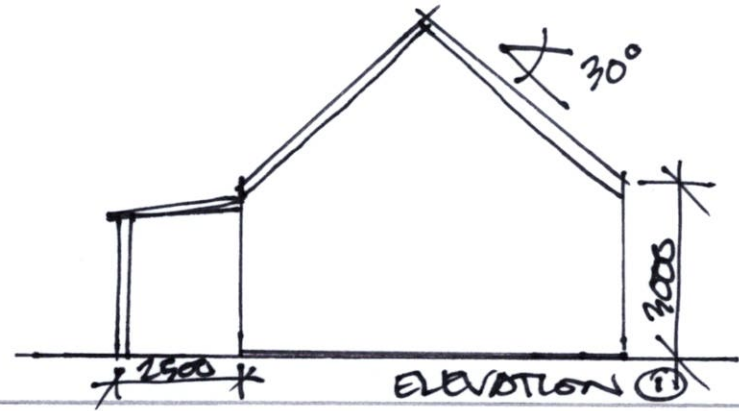

PROPOSED SHED HOME.