




WINDOWS	QUANTITY
2000 x 1756	8 9
2000 x 800	4
1500 x 500	2
GARAGE DOOR 3000 x 2500	3
ENTRY GLAZING 5700 x 2800	1
SLIDING TRACKERS 5200 x 2800	2

WALL SETBACK / VERANDAHT.

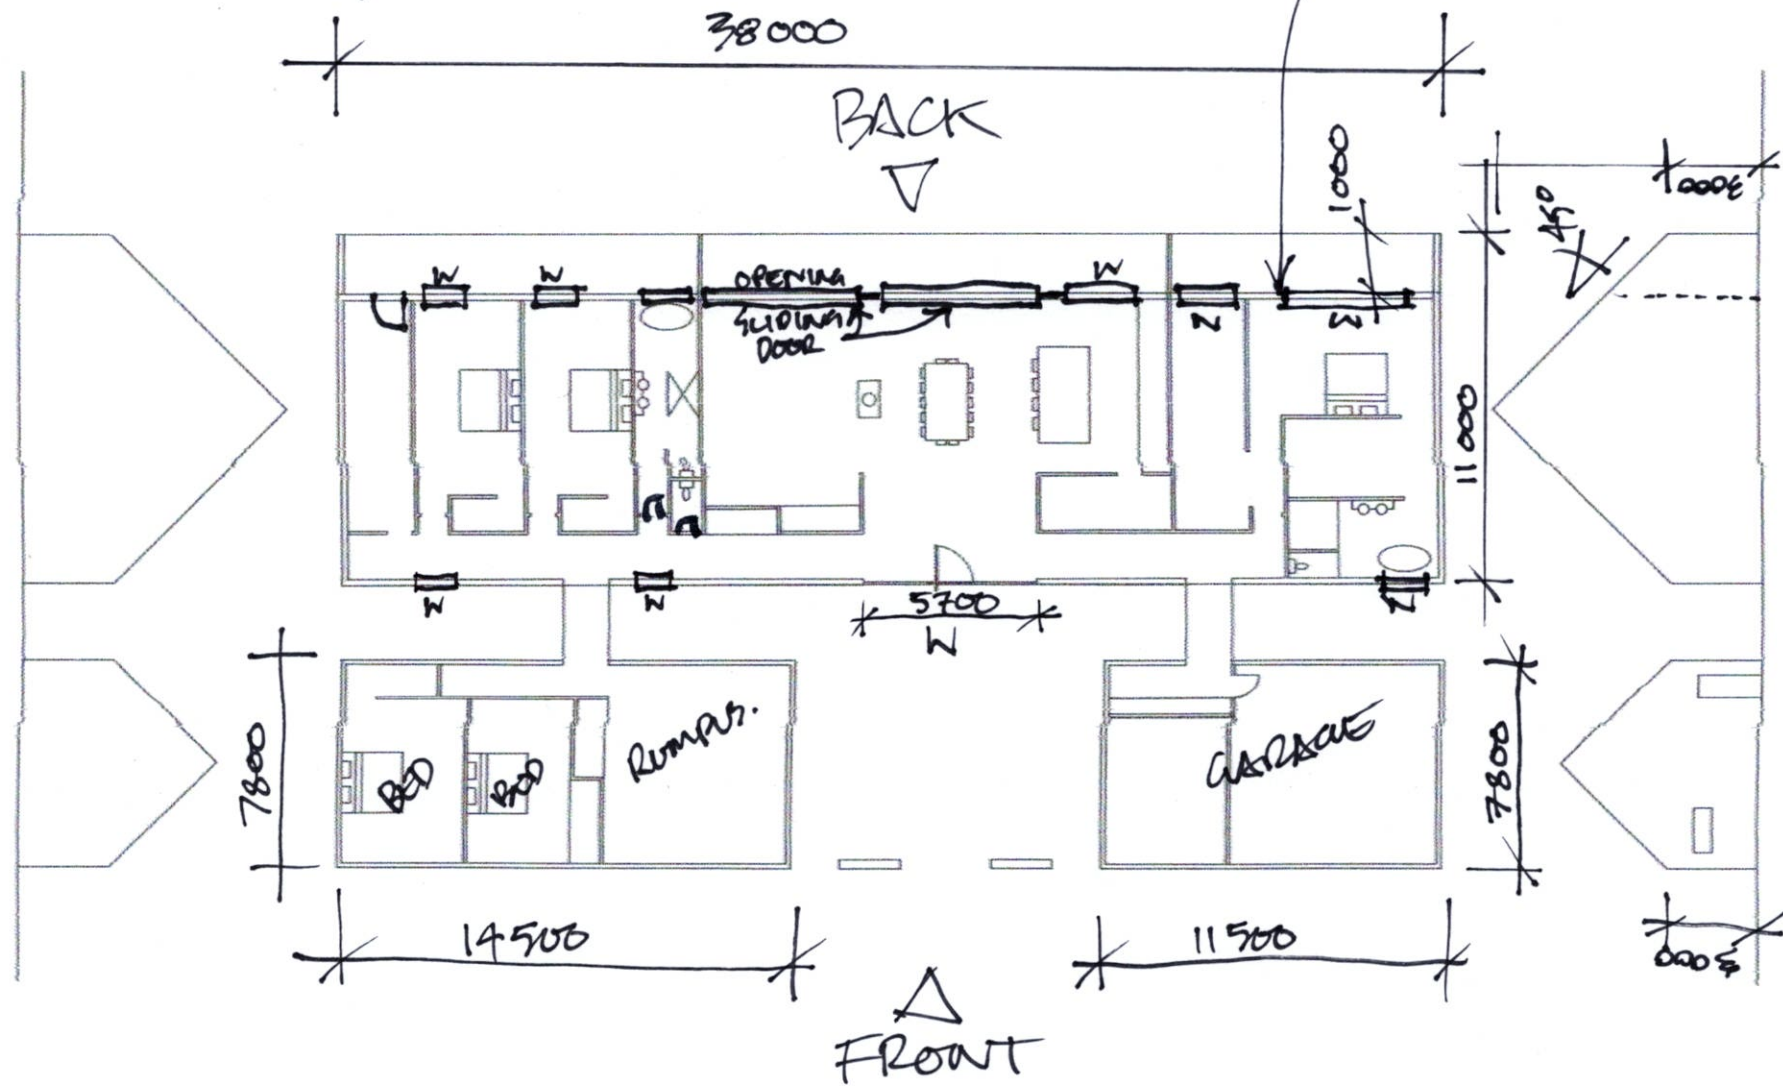

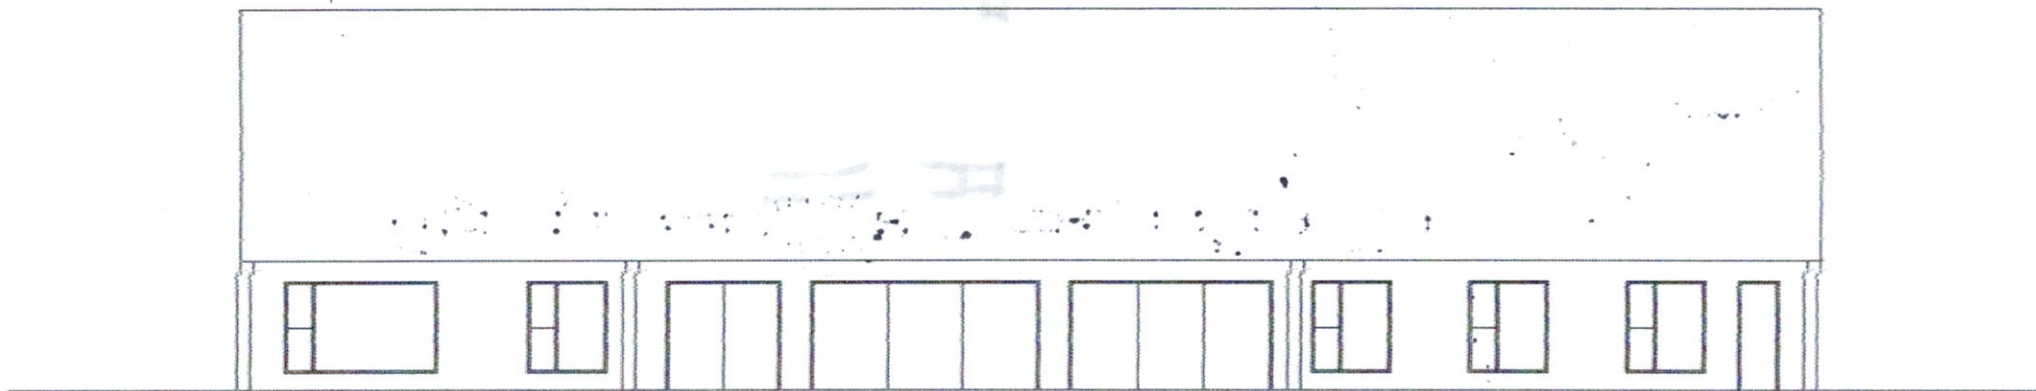

BACK ELEVATION

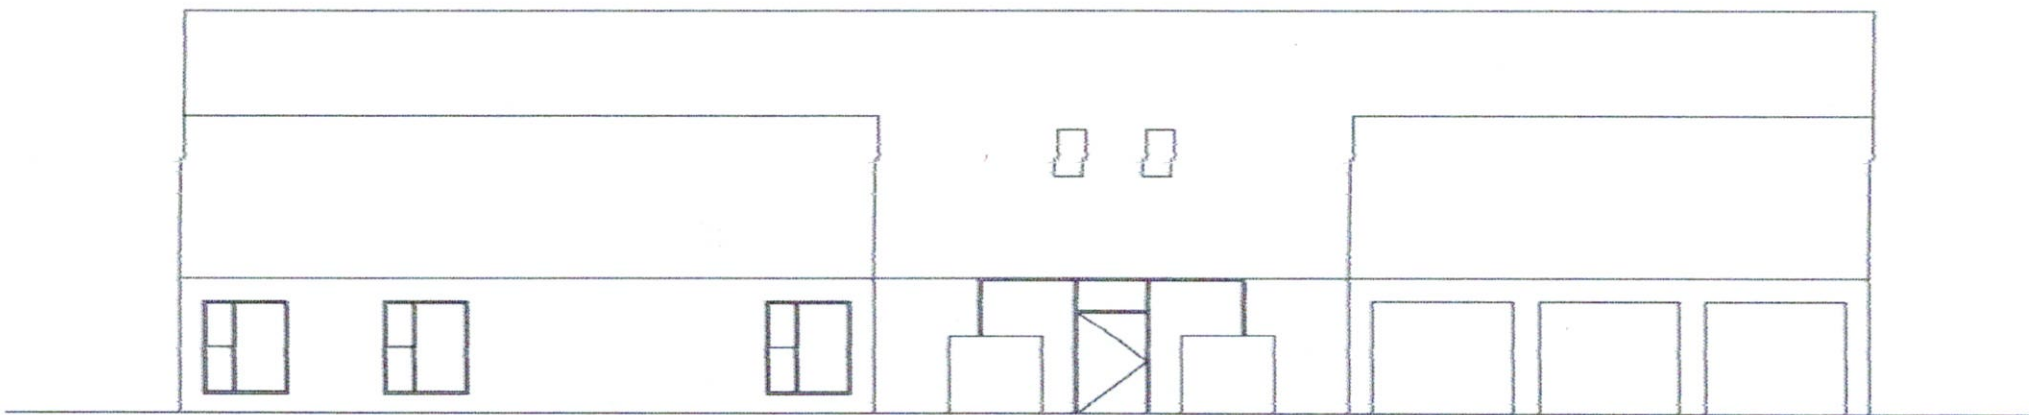

FRONT ELEVATION.