



OPENING SCHEDULE	
Code	Stock
PAD1	PA650.37
RD1	2600mm x 2400mm
WIN1	GW900X1510

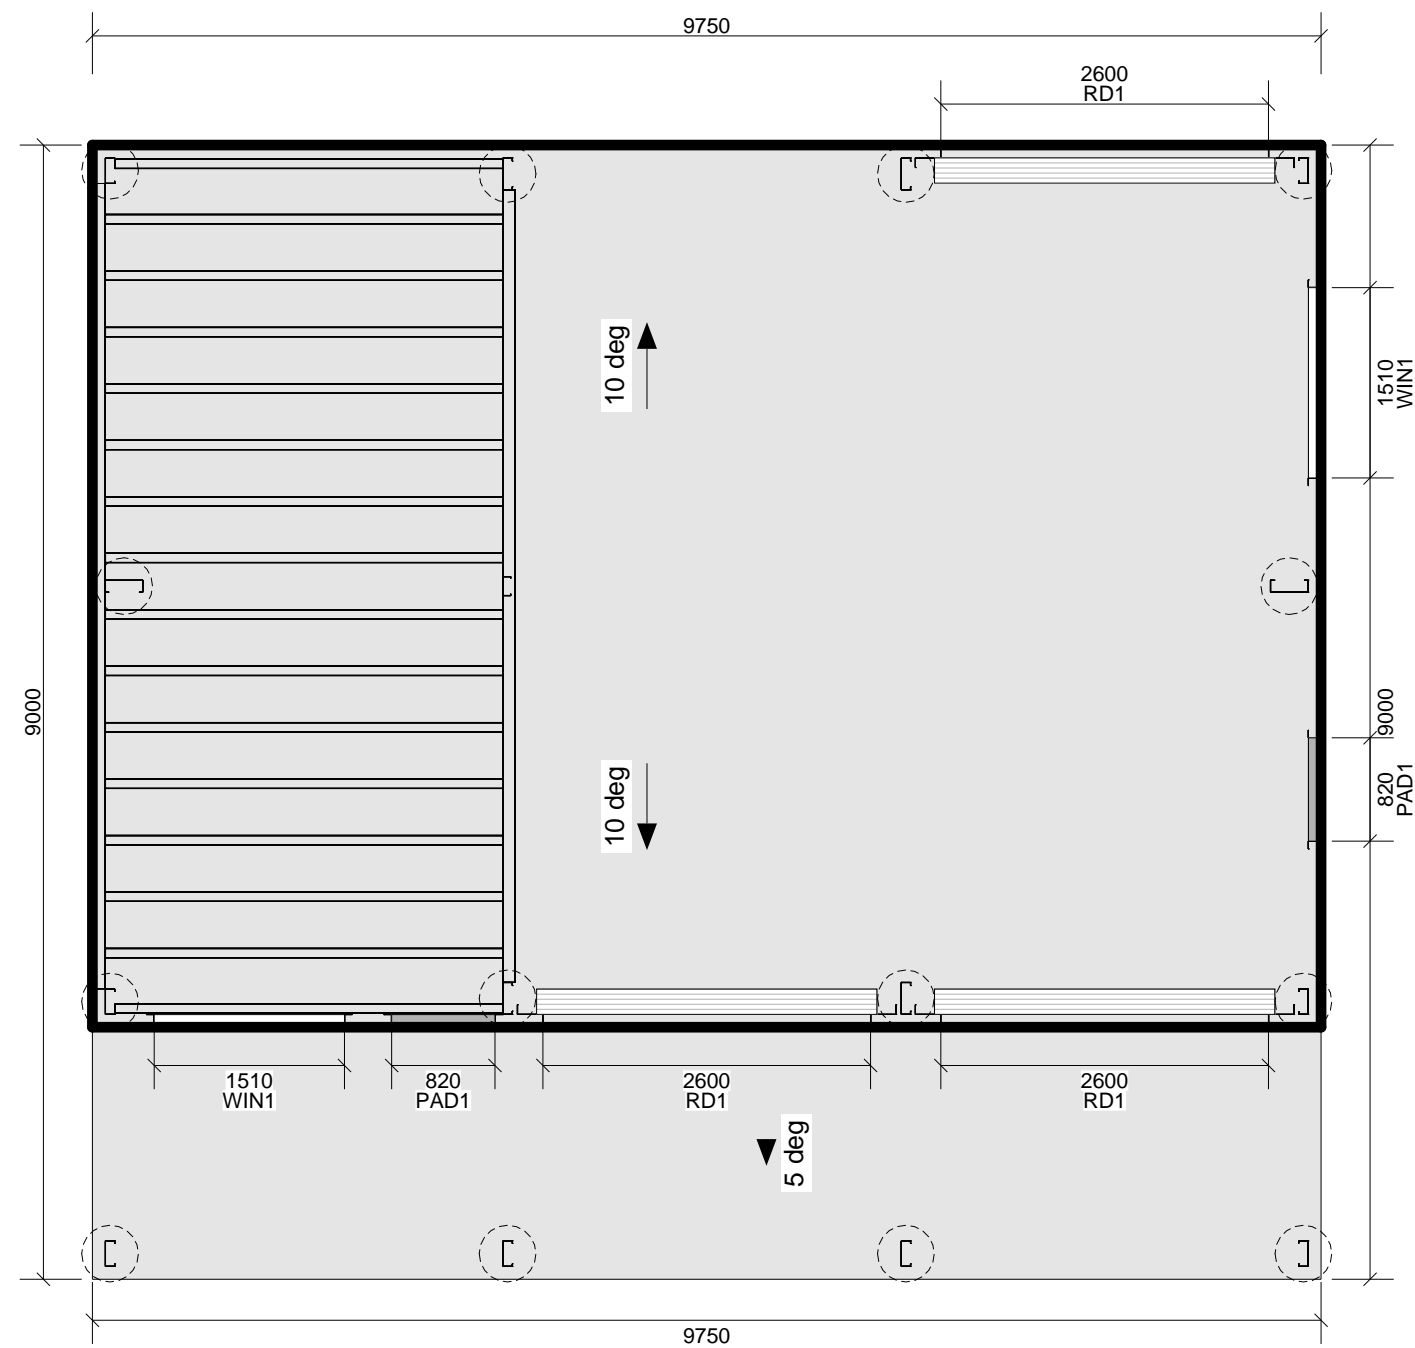


Scale 1:60


Quote Layout

 <b>BF Sheds and Garages</b> 68 Fitzroy St, Rockhampton City QLD 4700 ABN: 29 120 471 552  Lic: 1184719  PH: 07 4927 2249 E: sales@bfsheds.com.au	Project No: <b>-P10806</b>	Site: <b>761 Farnborough Rd, Farnborough QLD 4703</b>	Region: <b>C</b>	Date: <b>21/10/2025</b>
	Customer: <b>Paul De Sousa Roque</b>	LOT: <b>RP/SP:</b>	Terrain Cat: <b>2.06</b>	Sheet <b>1 / 2</b>
	PH: <b>0407458595</b>	Quote Name: <b>Garage with a 2m Awning</b>	ULT Wind Speed: <b>55.36</b>	
	MOB:	Drawing Set: <b>QLYOT1</b>	Servicability: <b>39.18</b>	


OPENING SCHEDULE	
Code	Stock
PAD1	PA650.37
RD1	2600mm x 2400mm
WIN1	GW900X1510

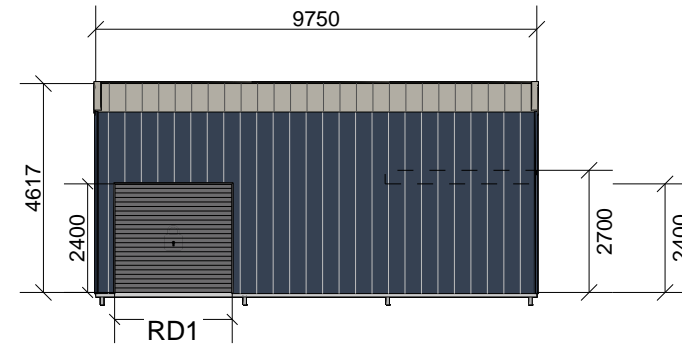


Left

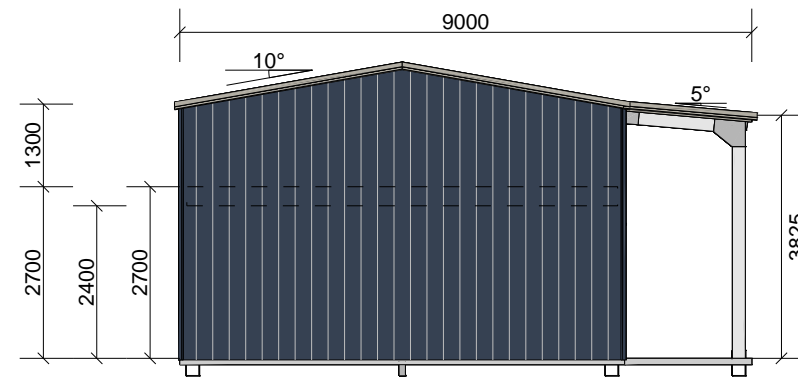

Front

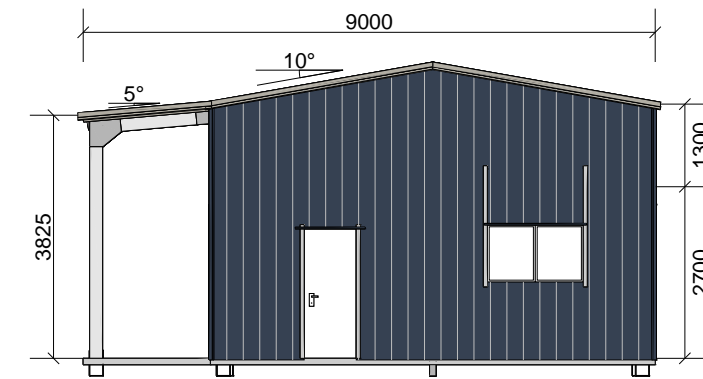


Back

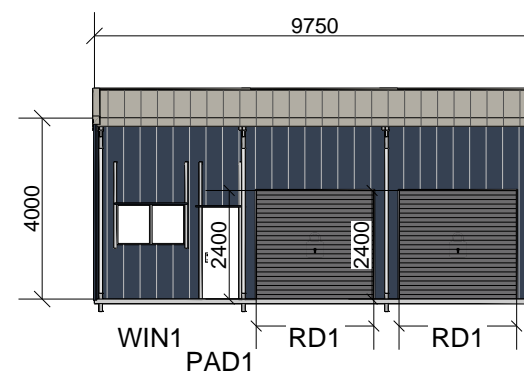

Right

Elevation w/cladding

 <b>BF Sheds and Garages</b> 68 Fitzroy St, Rockhampton City QLD 4700 ABN: 29 120 471 552  Lic: 1184719  PH: 07 4927 2249 E: sales@bfsheds.com.au	Project No: <b>-P10806</b>	Site: <b>761 Farnborough Rd, Farnborough QLD 4703</b>	Region: <b>C</b>	Date: <b>21/10/2025</b>
	Customer: <b>Paul De Sousa Roque</b>	LOT: <b>RP/SP:</b>	Terrain Cat: <b>2.06</b>	Sheet <b>2 / 2</b>
	PH: <b>0407458595</b>	Quote Name: <b>Garage with a 2m Awning</b>	ULT Wind Speed: <b>55.36</b>	
	MOB:	Drawing Set: <b>CLADELEV1</b>	Servicability: <b>39.18</b>	