



Revisions		
Revision	Description	Date
A	Original Issue	

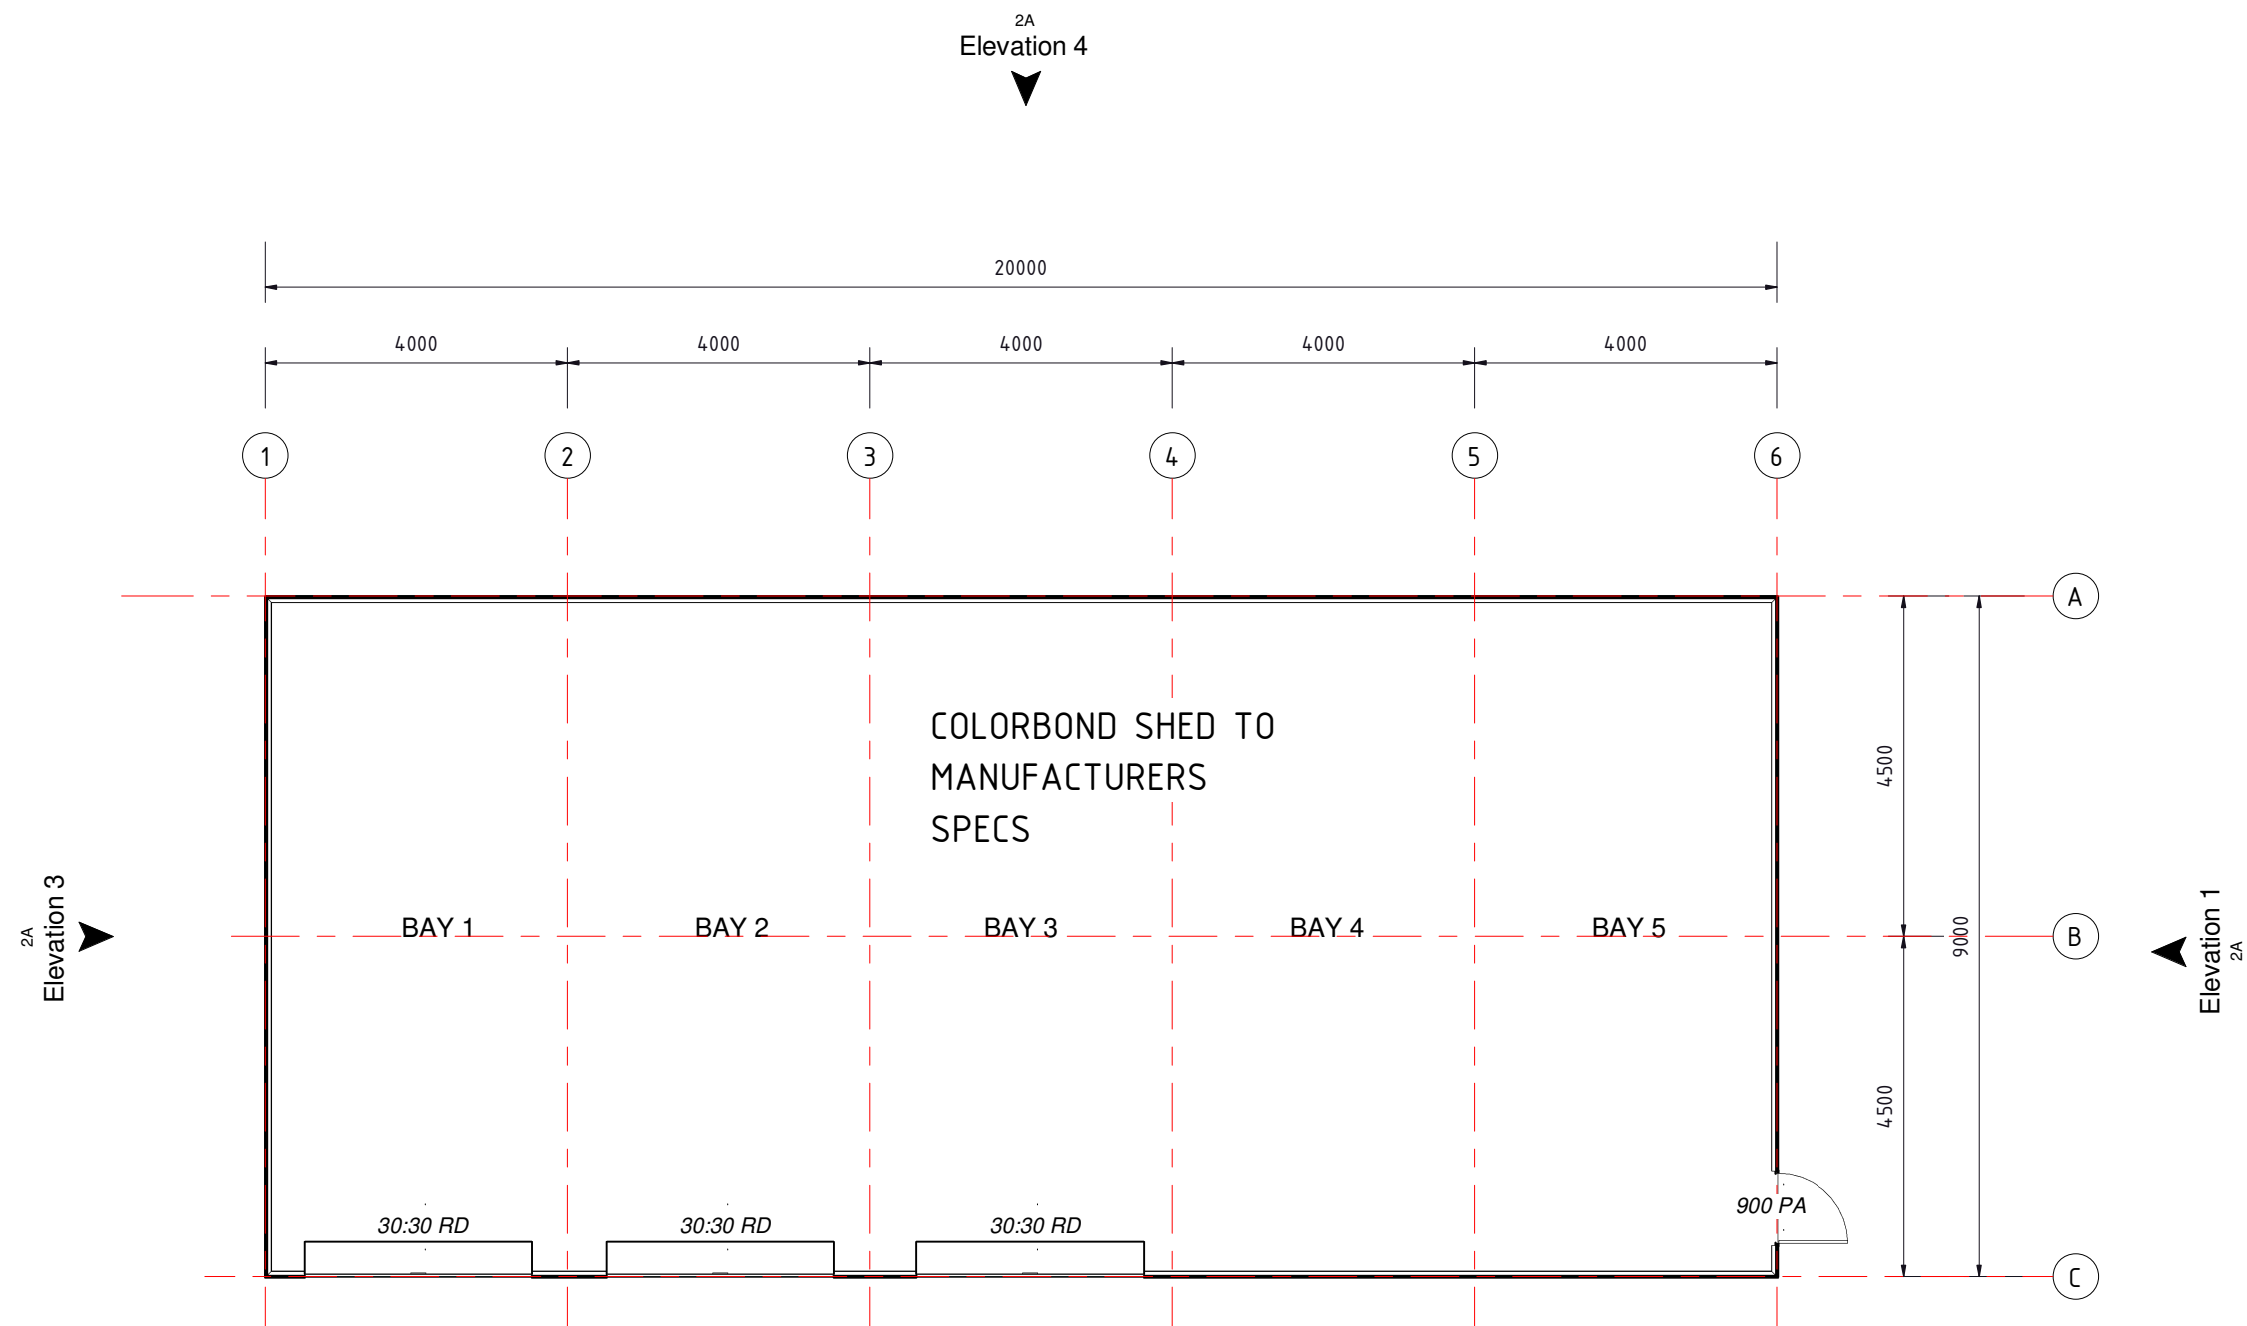

3 - Plan

1 : 100

DA Issue

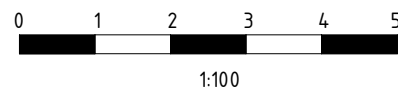

Elevation 2
2A

Drawing Sheets


No.	Name
1A	Plan
2A	Elevations

ILDRAFTING Pty Ltd

41 McKanes Falls Rd
BOWENFELS NSW 2790
Mob: 0418493793
E: ildrafting@bigpond.com
www.ildrafting.com
ABN 71607390367 ACN 607390367


"Proposed New Shed"
LOT 10 CARRIERS ARMS ESTATE
LIDSDALE 2790

CLIENT: Ashley Redding	PROJECT NO.	REV: A
CONTACT:	22301-B	SHEET
DATE: 5.6.23 DRAWN: <i>JL</i>		1A
SCALE: 1 : 100	CHKD: <i>JL</i>	A3

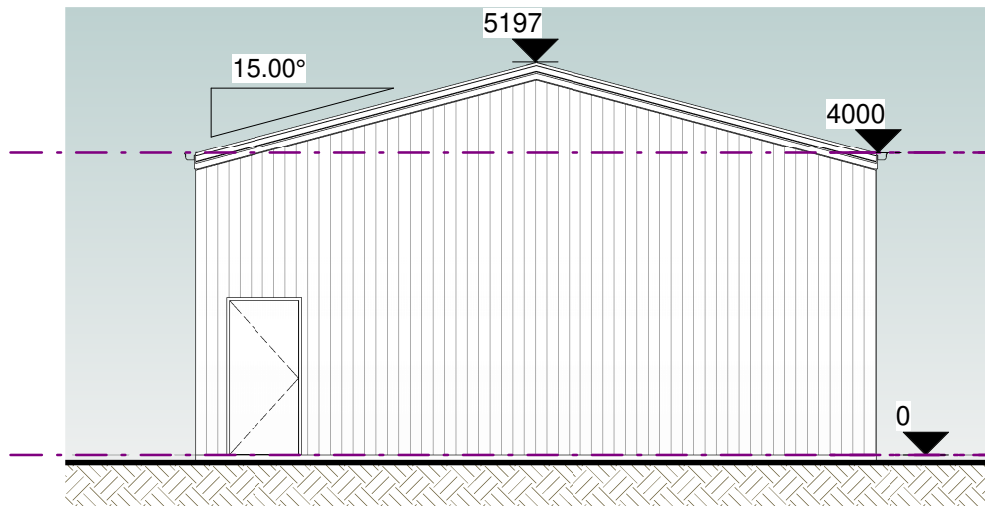


1 - Elevation 1

1 : 100

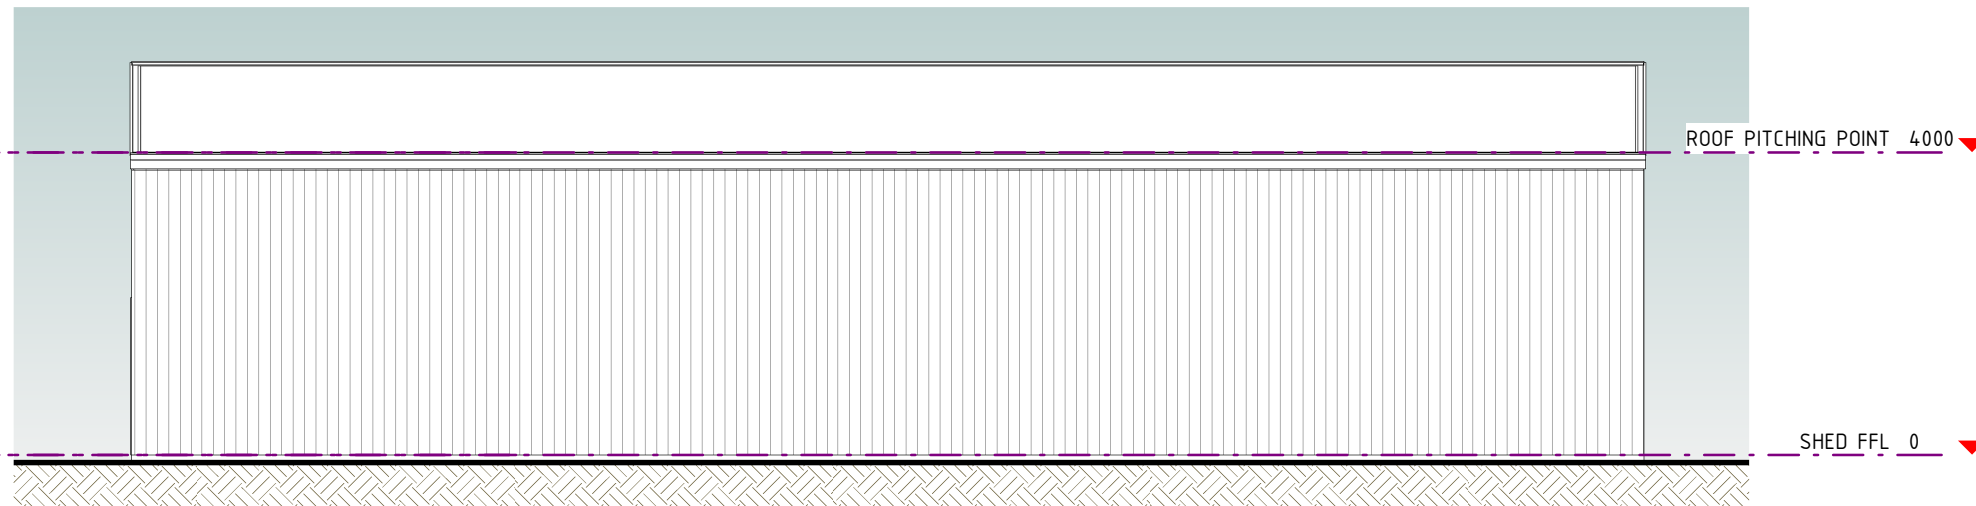


2 - Elevation 4

1 : 100

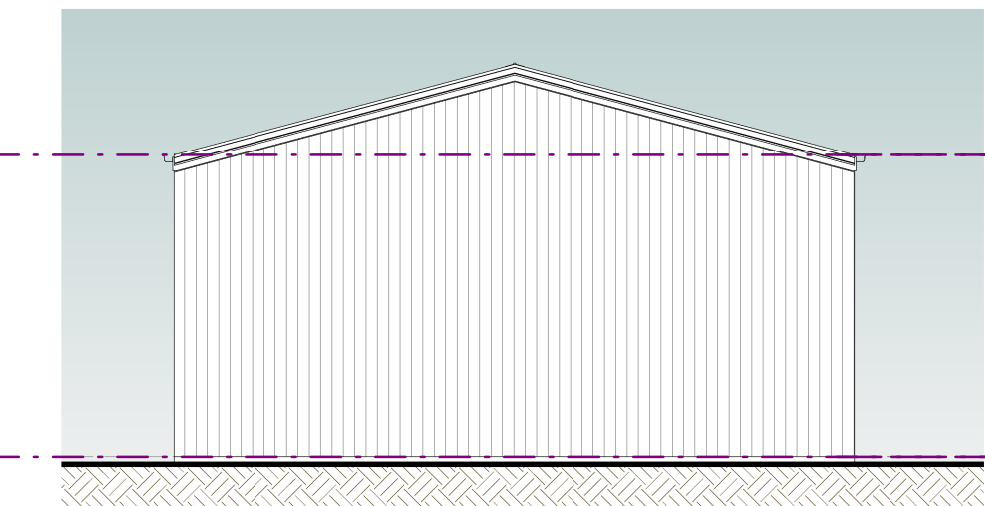


4 - Elevation 3

1 : 100

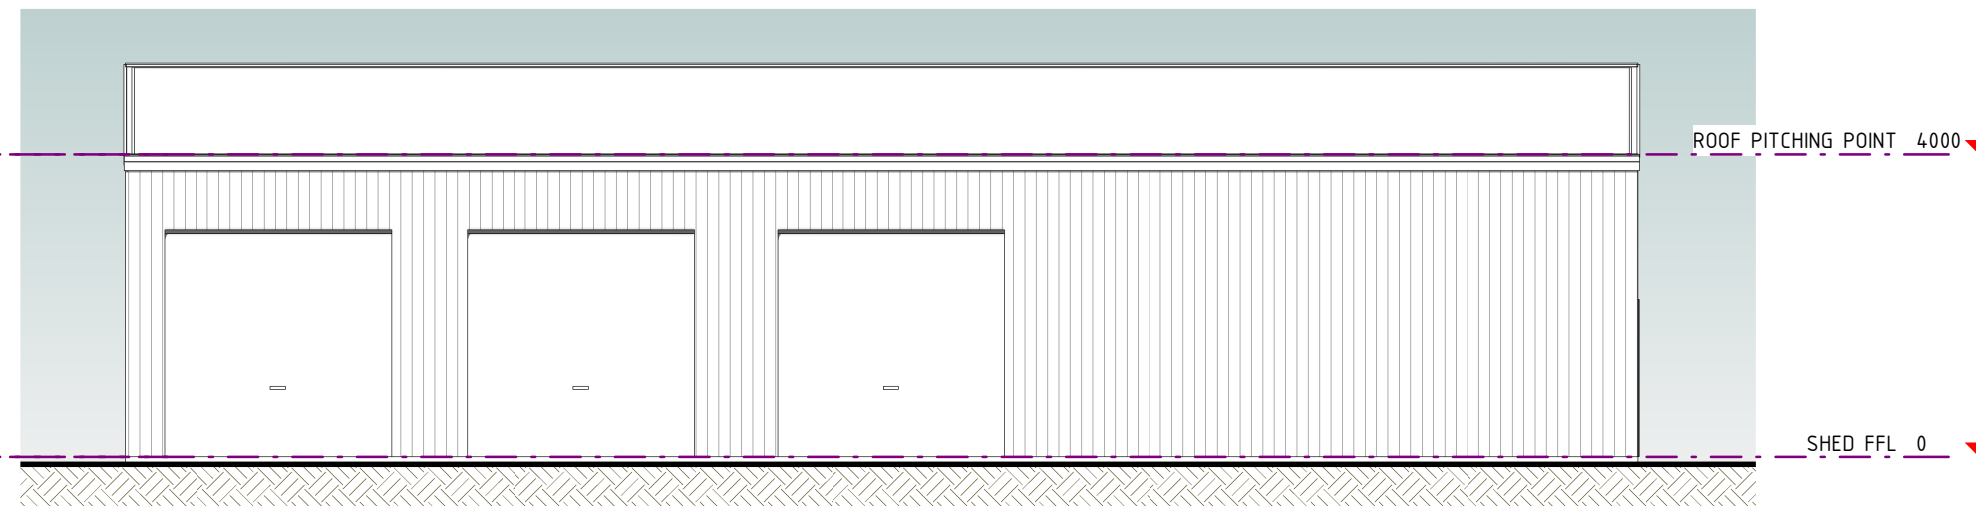

3 - Elevation 2

1 : 100

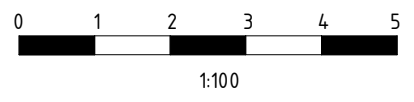

IAN LAING DRAFTING
 Drawing and Design
 41 McKanes Falls Road
 BOWENFELS NSW 2790
 Mobile: 0418 493 793
 Email: ildrafting@bigpond.com
 ABN: 78 001 810 390

DA Issue

CURRENT ISSUE
 DATE :
 "Proposed New Shed"
 LOT 10 CARRIERS ARMS ESTATE
 LIDSDALE 2790

CLIENT: Ashley Redding	PROJECT NO.	REV: A
CONTACT:	22301-B	SHEET 2A
DATE : 5.6.23 DRAWN <i>JL</i>		A3
SCALE : 1 : 100		