



adam hobill
:design

147 La Perouse Street
Narrabundah ACT 2604

T - 02 6260 8868
M - 0414 505 949

© copyright Adam Hobill Design PTY LTD 2024



BUILDING DESIGNERS
ASSOCIATION OF AUSTRALIA



SustainAbility Design™ Specialist



uncontrolled issue

REV	amendment	date
UC	progress update	FEB

notes


all work to be done in accordance with relevant australian standards and national construction code of australia and local authorities regulations

execute all work in the best and most tradesmanslike manner and to the satisfaction of the superintendent

all dimensions in millimetres unless otherwise noted

contractor must verify all dimensions on site before commencing any work or shop drawings

do not scale drawings

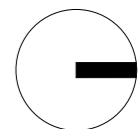

project

Dutkiewicz Beach Shack

client

Nathan + Kate Dutkiewicz


project address

LOT 27 SEC 2 DP25521 | 8
Sinclair Street Bermagui

drawing title

Site

date	scale - A3	REV
2024	1 : 200	
job	DWG	
2302	AS06	

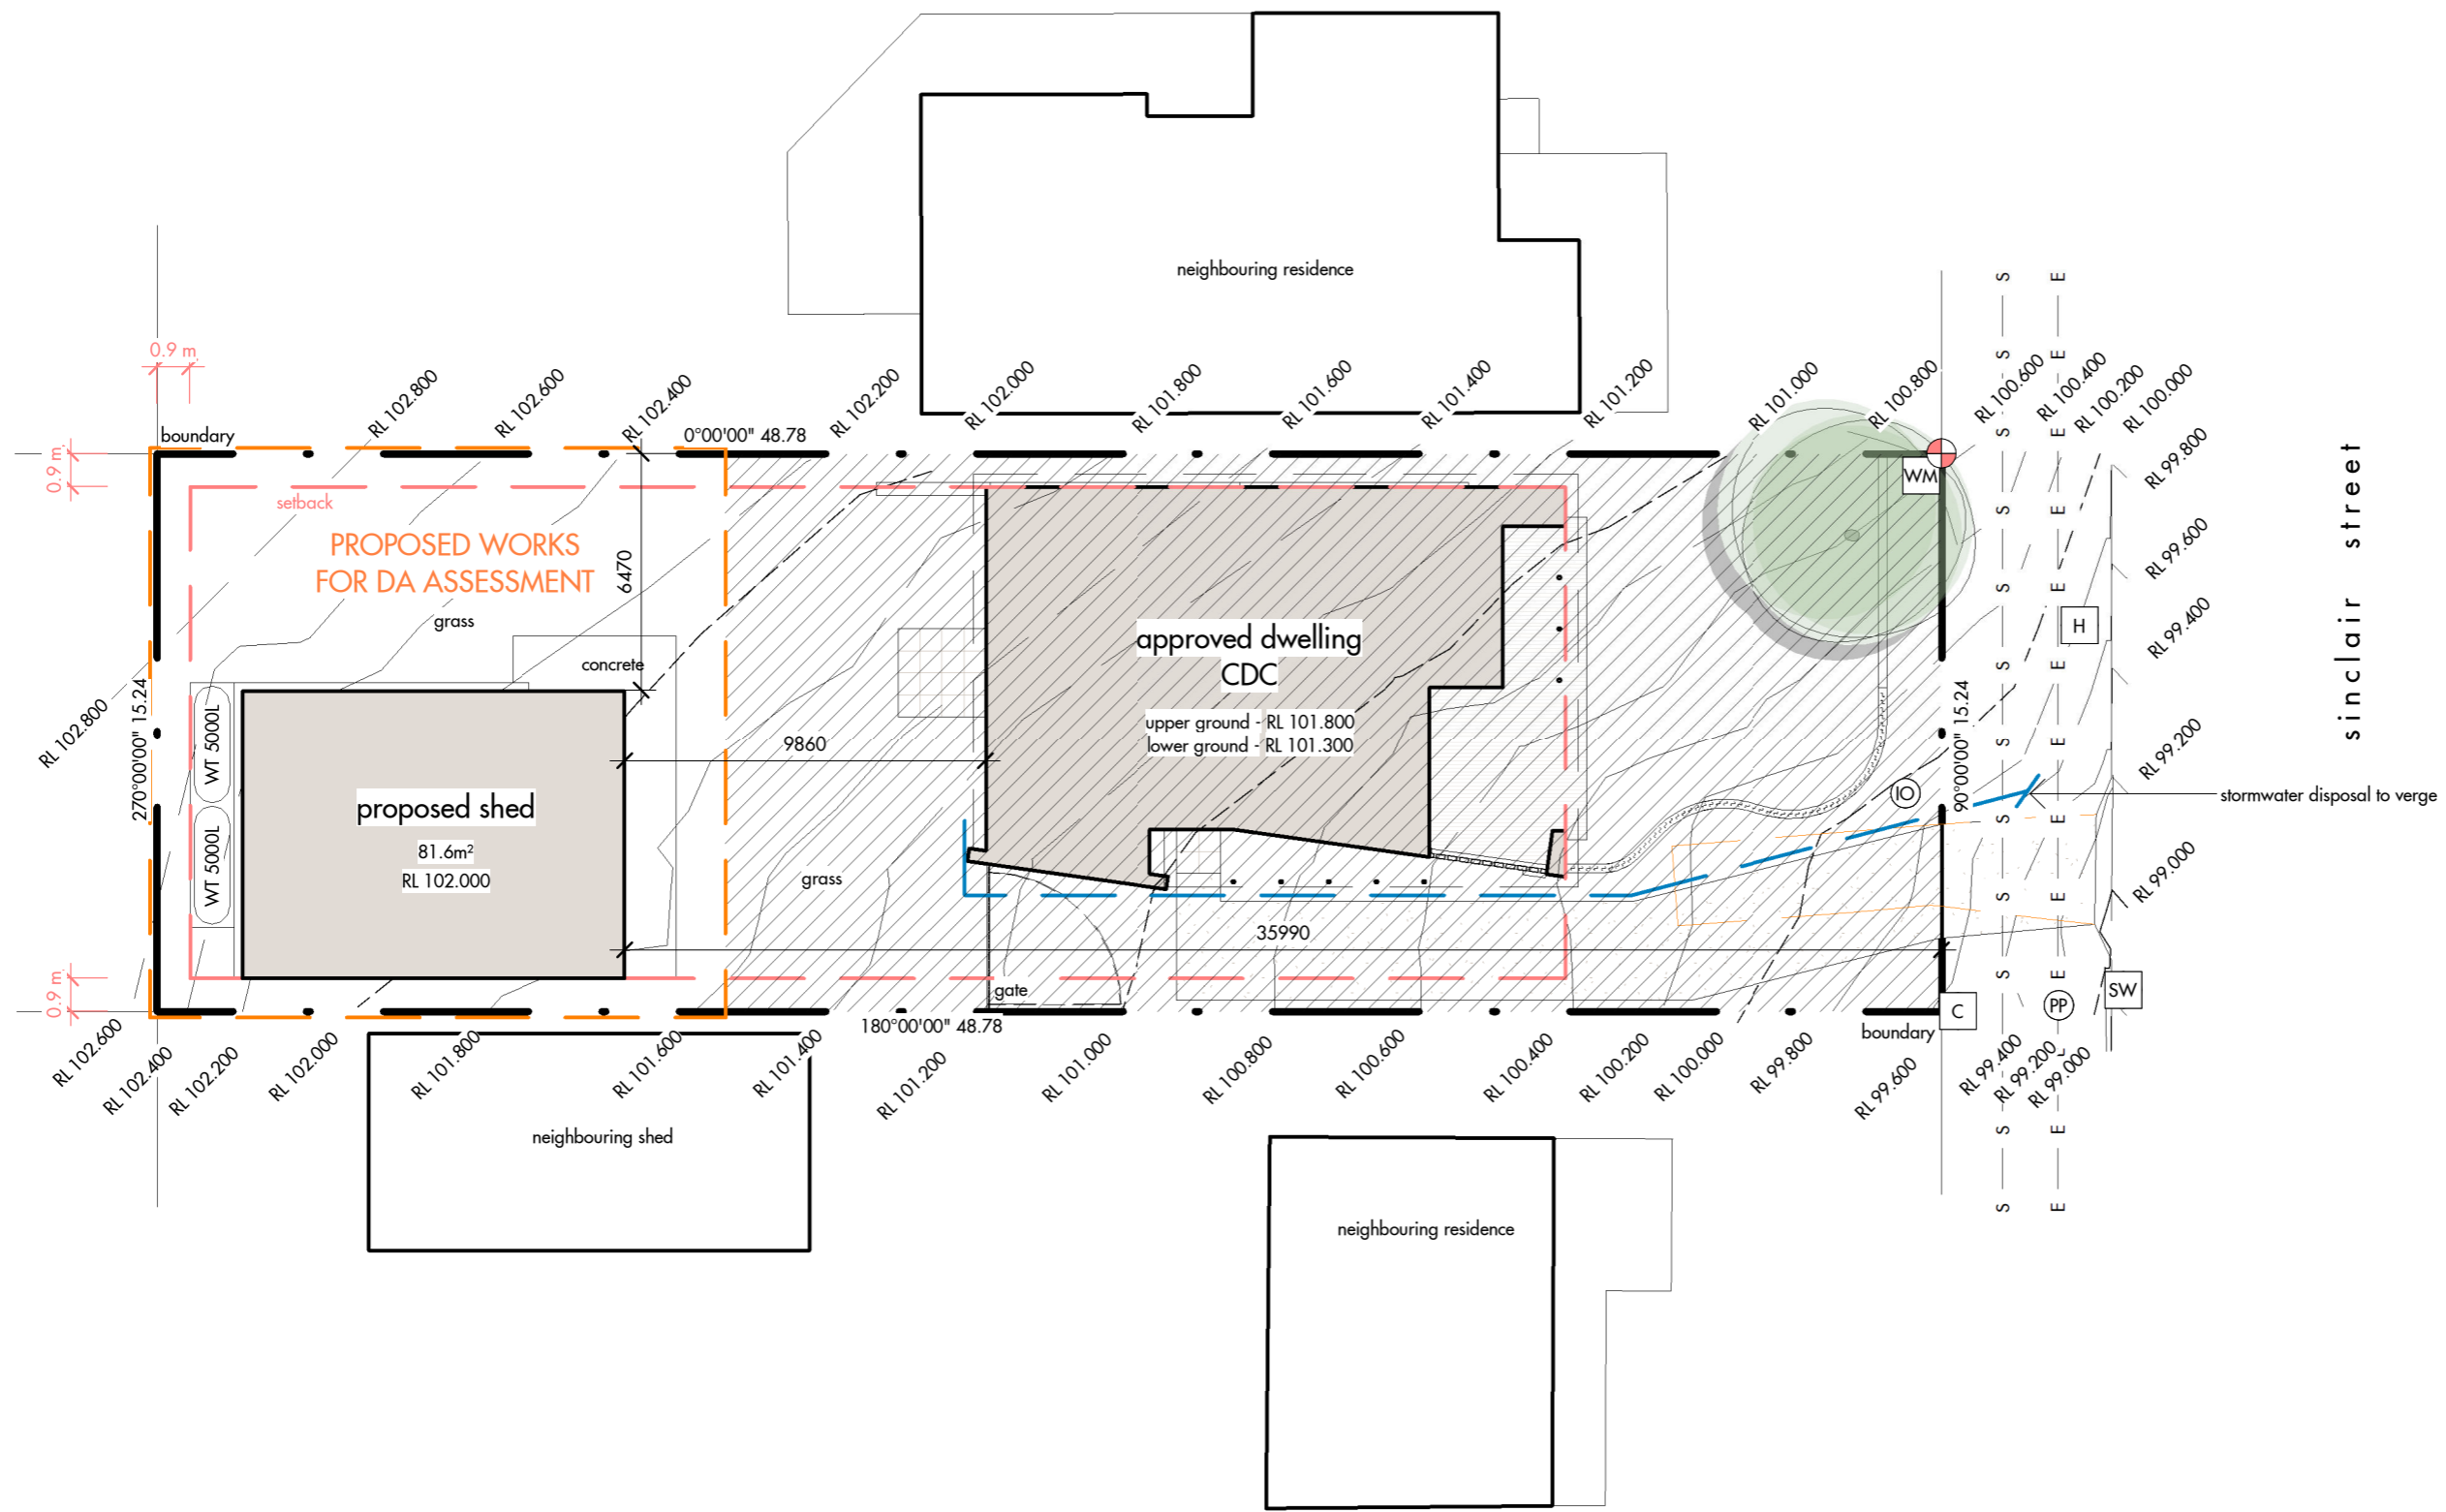

all construction must comply with AS3959-2018 BAL12.5 requirements



adam hobill
:design

147 La Perouse Street
Narrabundah ACT 2604

T - 02 6260 8868
M - 0414 505 949

© copyright Adam Hobill Design PTY LTD 2024



BUILDING DESIGNERS
ASSOCIATION OF AUSTRALIA



SustainAbility Design™ Specialist



uncontrolled issue

REV	amendment	date
UC	progress update	FEB

notes



all work to be done in accordance with relevant
australian standards and national construction code
of australia and local authorities regulations

execute all work in the best and most tradesmanslike
manner and to the satisfaction of the superintendent

all dimensions in millimetres unless otherwise noted

contractor must verify all dimensions on site before
commencing any work or shop drawings

do not scale drawings

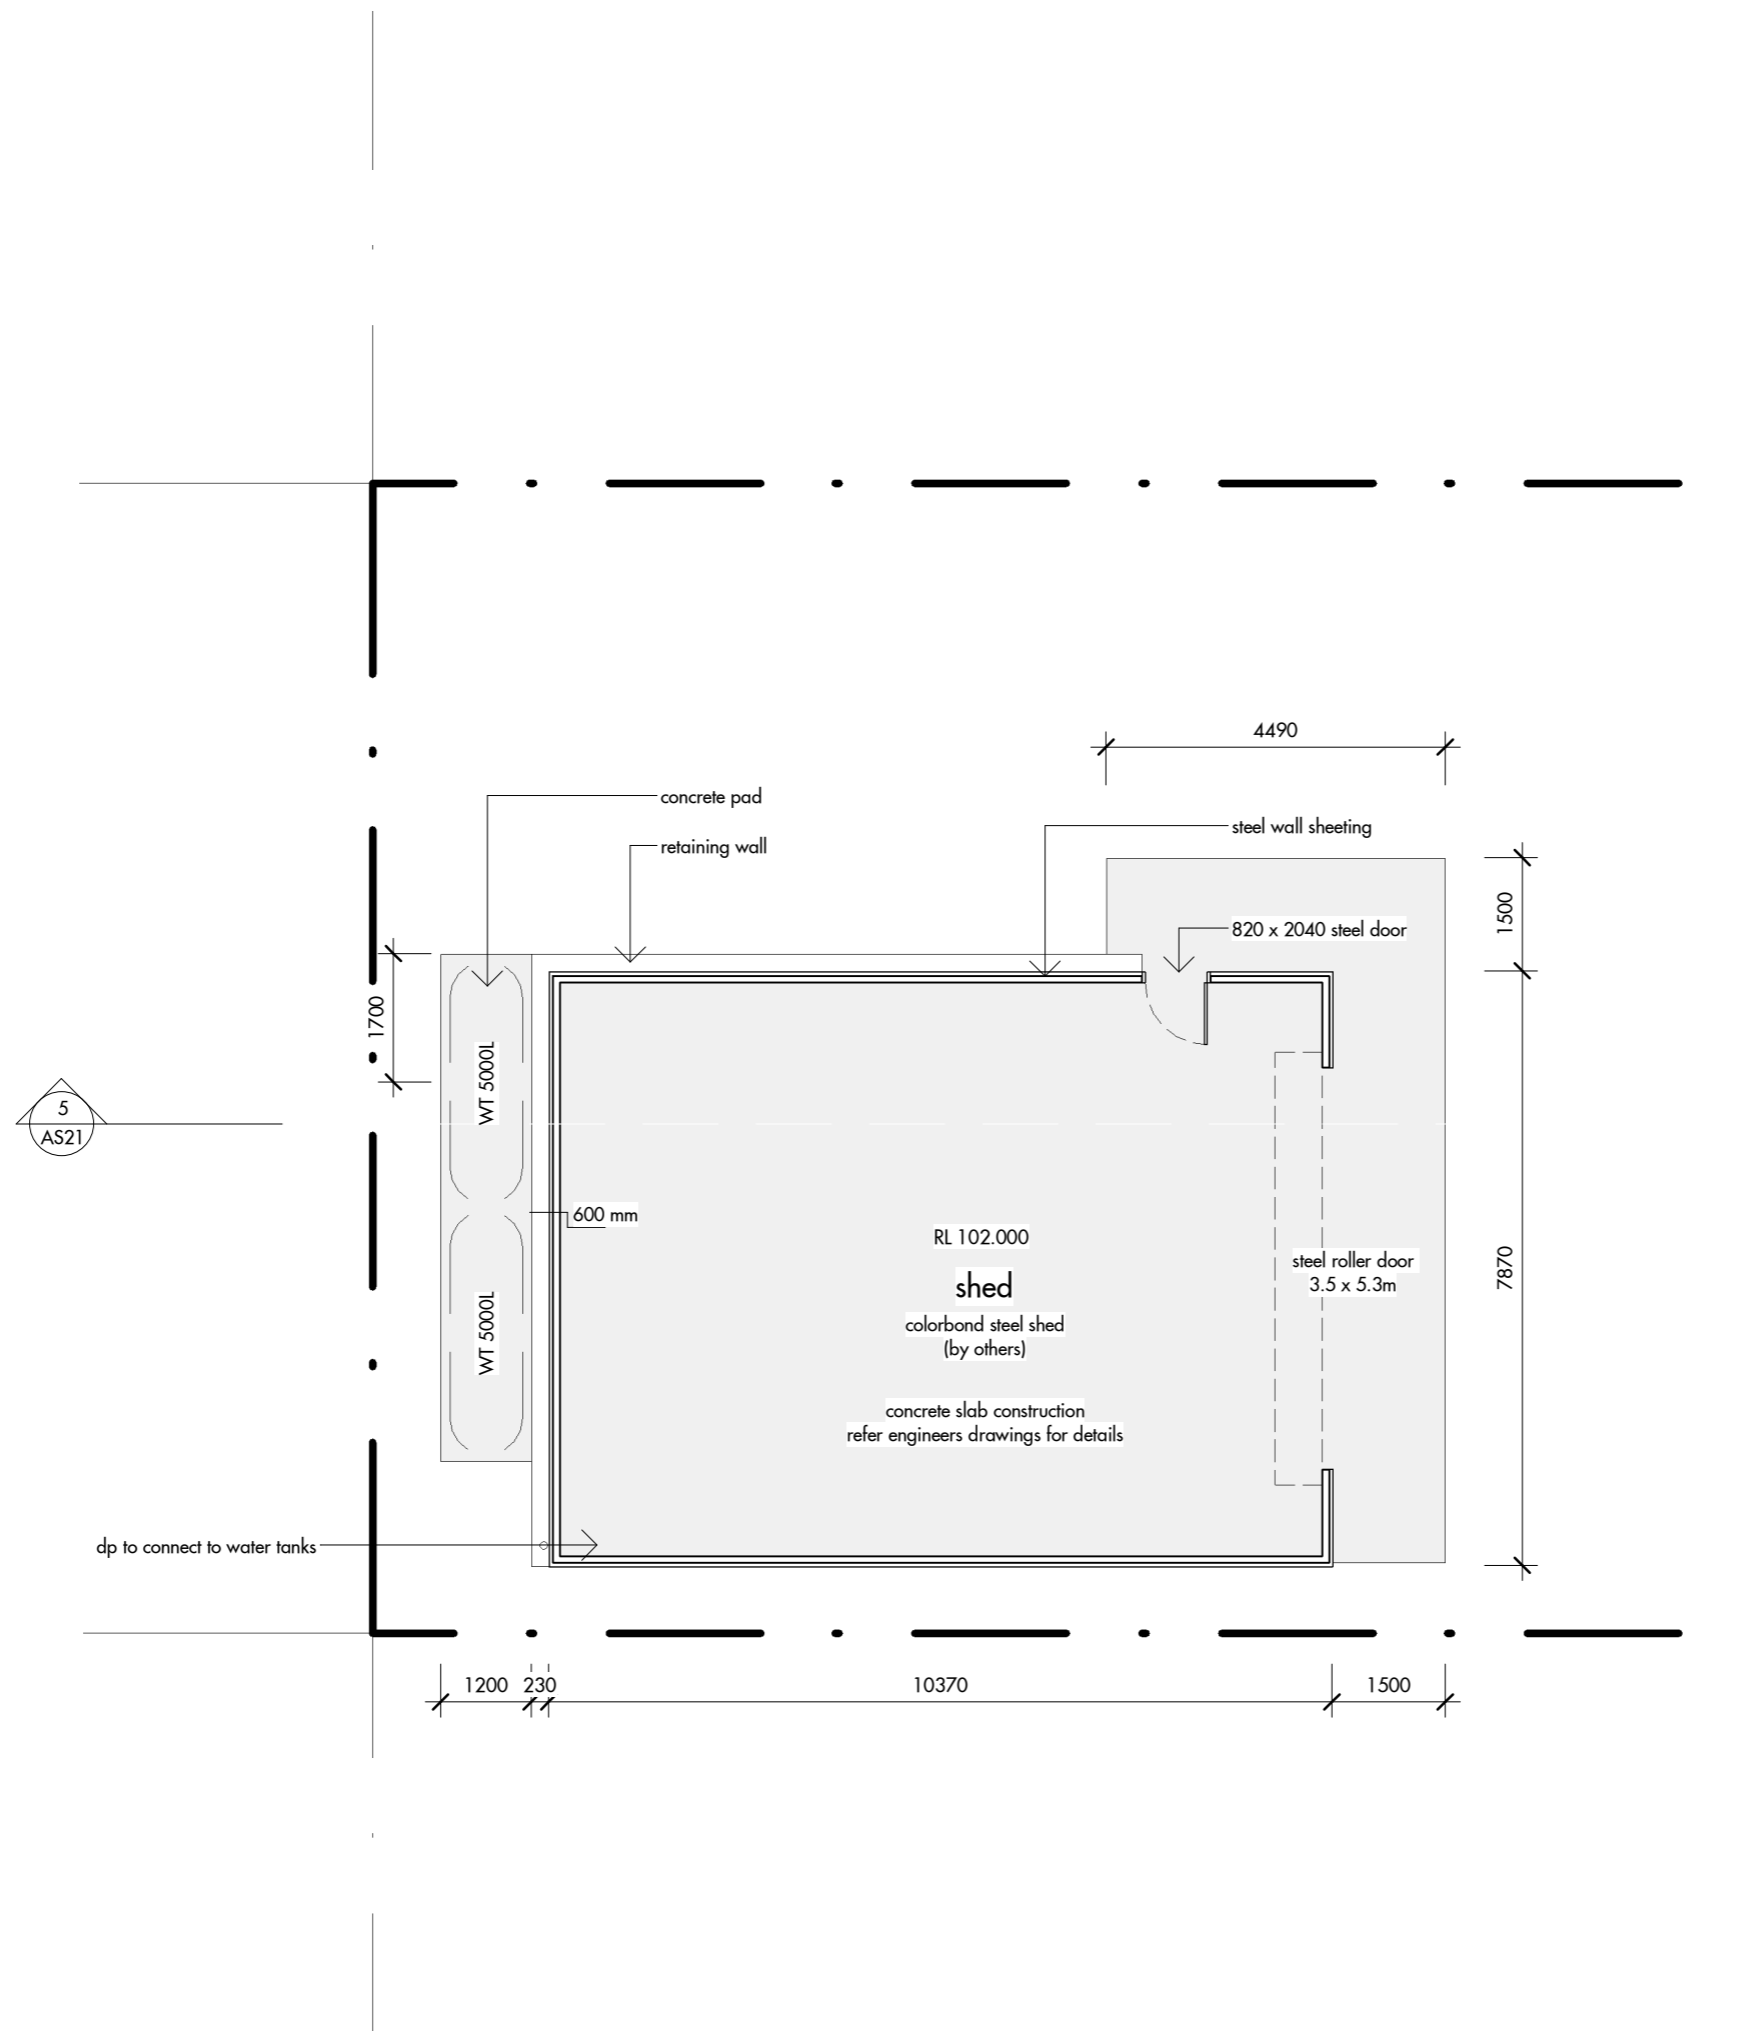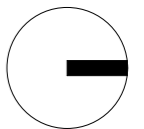

all construction must comply with AS3959-2018 BAL12.5 requirements

project
Dutkiewicz Beach Shack

client
Nathan + Kate Dutkiewicz

project address
LOT 27 SEC 2 DP25521 | 8
Sinclair Street Bermagui

drawing title
Plan - Shed

date	scale - A3	REV
2024	1 : 100	
job	DWG	
2302	AS11	



adam hobill :design

147 La Perouse Street
Narrabundah ACT 2604

T - 02 6260 8868
M - 0414 505 949

© copyright Adam Hobill Design PTY LTD 2024



BUILDING DESIGNERS
ASSOCIATION OF AUSTRALIA



SustainAbility Design™ Specialist



uncontrolled issue

REV	amendment	date
UC	progress update	FEB

notes

all work to be done in accordance with relevant
australian standards and national construction code
of australia and local authorities regulations

execute all work in the best and most tradesmanslike
manner and to the satisfaction of the superintendent

all dimensions in millimetres unless otherwise noted

contractor must verify all dimensions on site before
commencing any work or shop drawings

do not scale drawings


project
Dutkiewicz Beach Shack

client
Nathan + Kate Dutkiewicz


project address
LOT 27 SEC 2 DP25521 | 8
Sinclair Street Bermagui

drawing title
Elevations


date	scale - A3	REV
2024	1 : 100	
job	DWG	
2302	AS21	

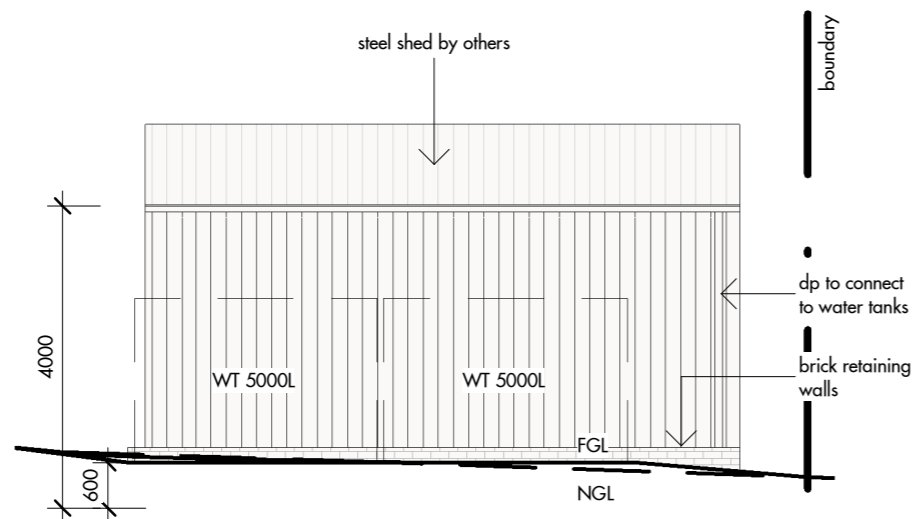


3 south

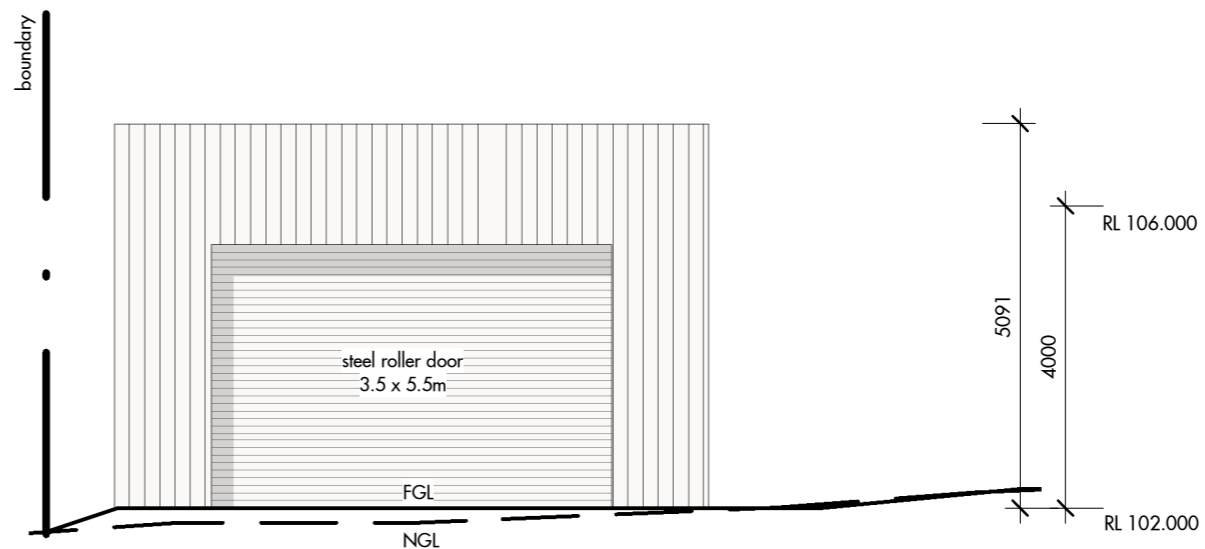


1 north

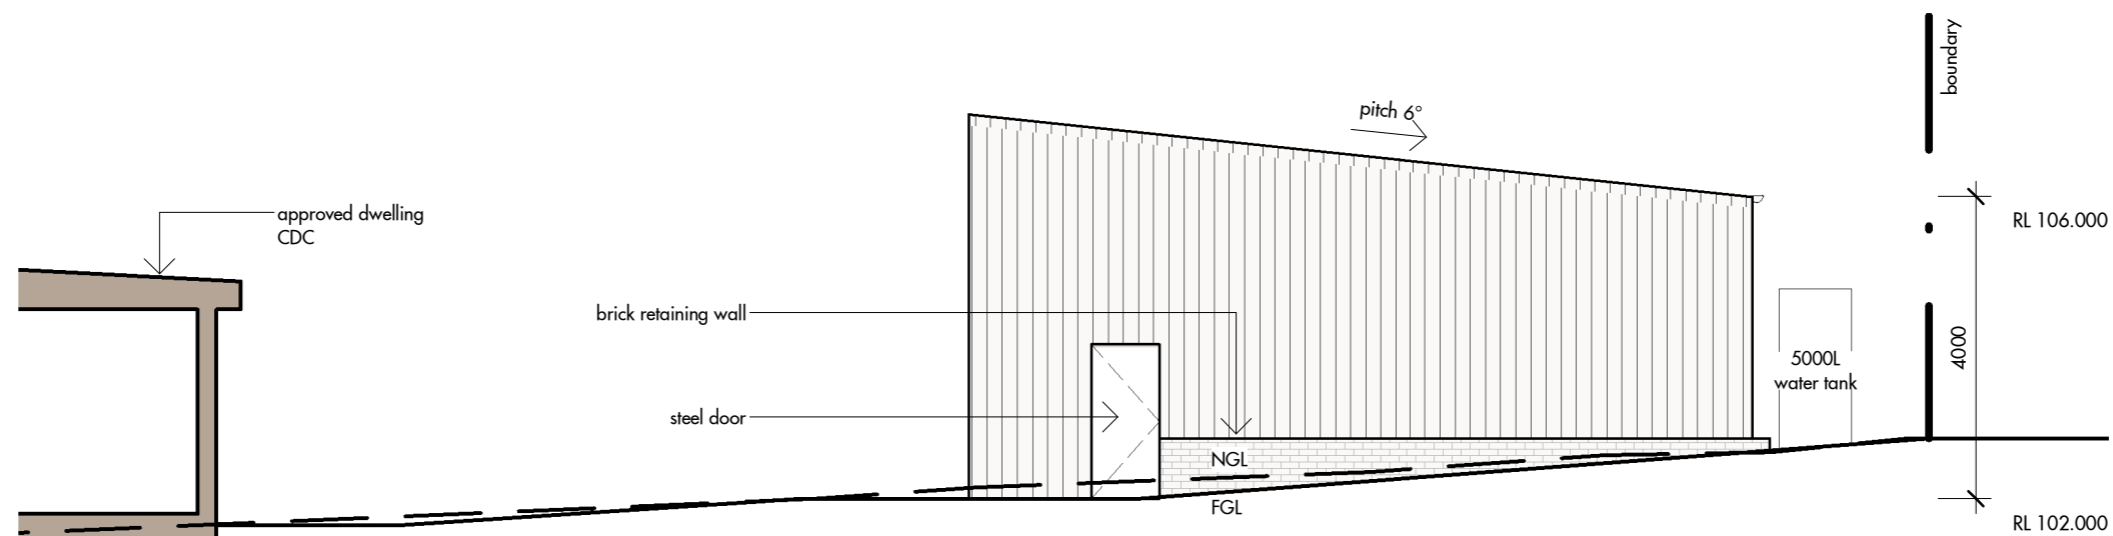

2 west

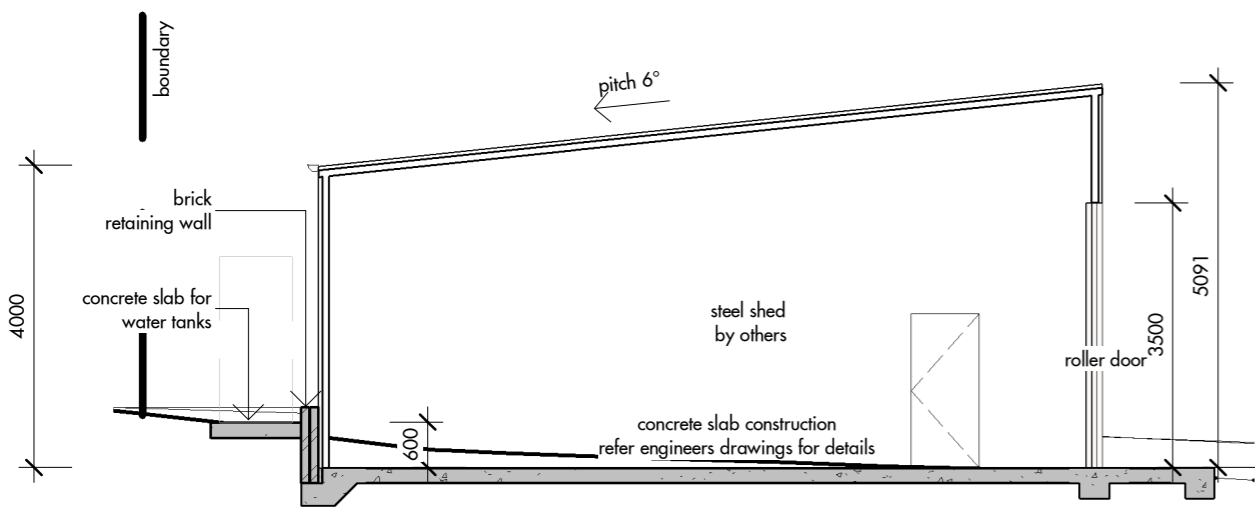

5 section

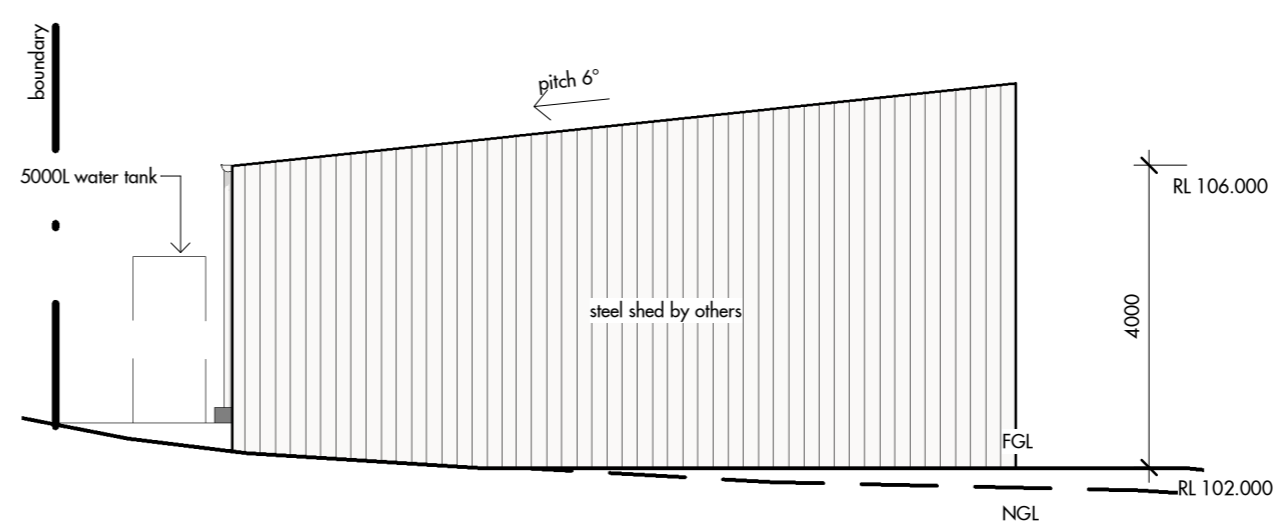

4 east

all construction must comply with AS3959-2018 BAL12.5 requirements