


Proposed Colourbond Carport with Sisolation under iron W6.9 to W8.7xL10.5x H3.35m Skillion Roof mounted to top on plate on the south side and posts on the other, plus 5m Security Door

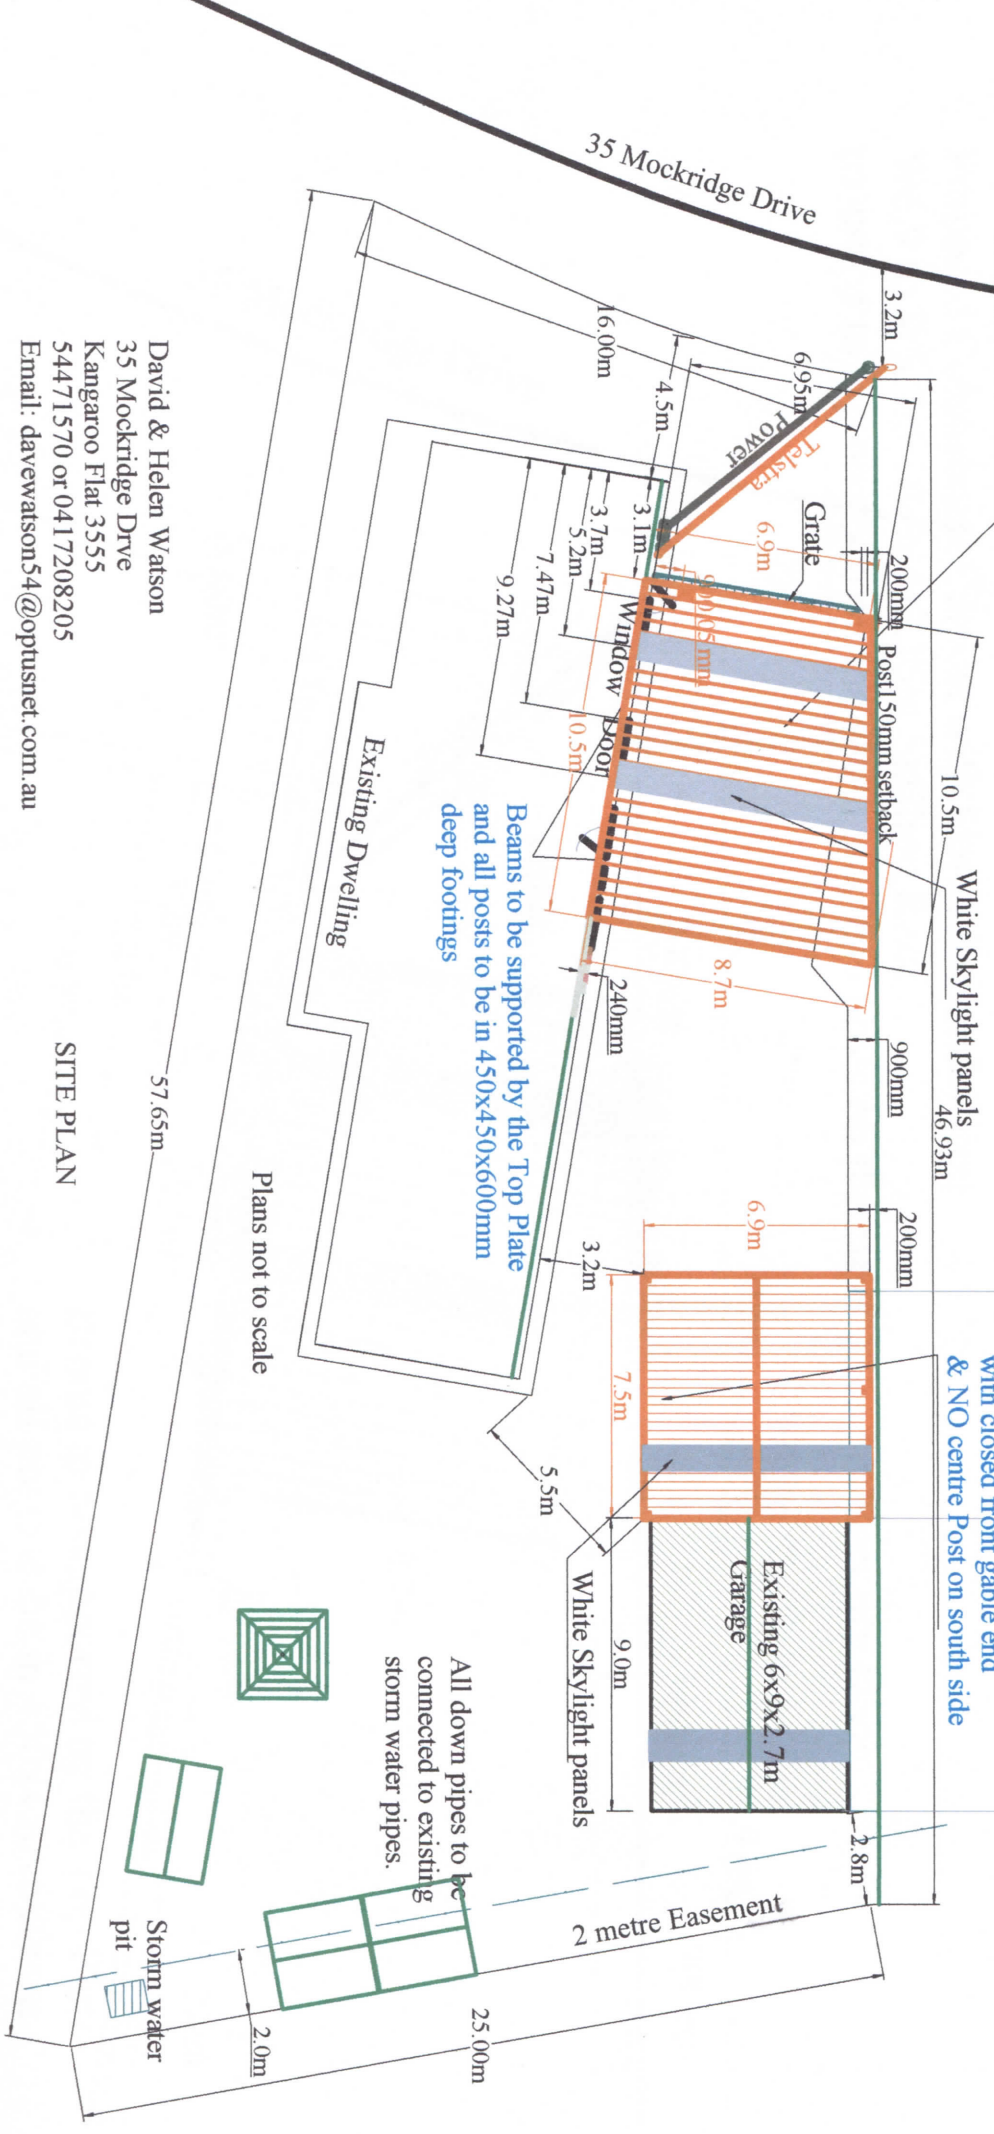

David & Helen Watson  
 35 Mockridge Drive  
 Kangaroo Flat 3555  
 54471570 or 0417208205  
 Email: davewatson54@optusnet.com.au

SITE PLAN

Plans not to scale