

SHED PLAN

1 : 100


AMENDMENTS:	No.	Description	Date
NOTE: DRAWINGS NOT TO BE SCALED, DWGS ONLY INTENDED TO OBTAIN LOCAL BUILDING PERMIT. COMPLY WITH ALL RELEVANT AUS. STDS & NCC CODES. ANY DISCREPANCY CONTACT DESIGNER.			



✉ tanya@tmdraftingstudio.com.au
 ☎ 0419 769 761
 🌐 www.tmdraftingstudio.com.au
 📍 Townsville, QLD
 📄 QBCC Lic: 15382091


CLIENT: T. & J. MARTIN
 ADDRESS: LOT 317 NICKEL ST, ALICE RIVER

DRN: TM	SCALE: 1 : 100	PHASE: PRE	DATE:
JOB No: 24-055	ISSUE:	SH: P7	

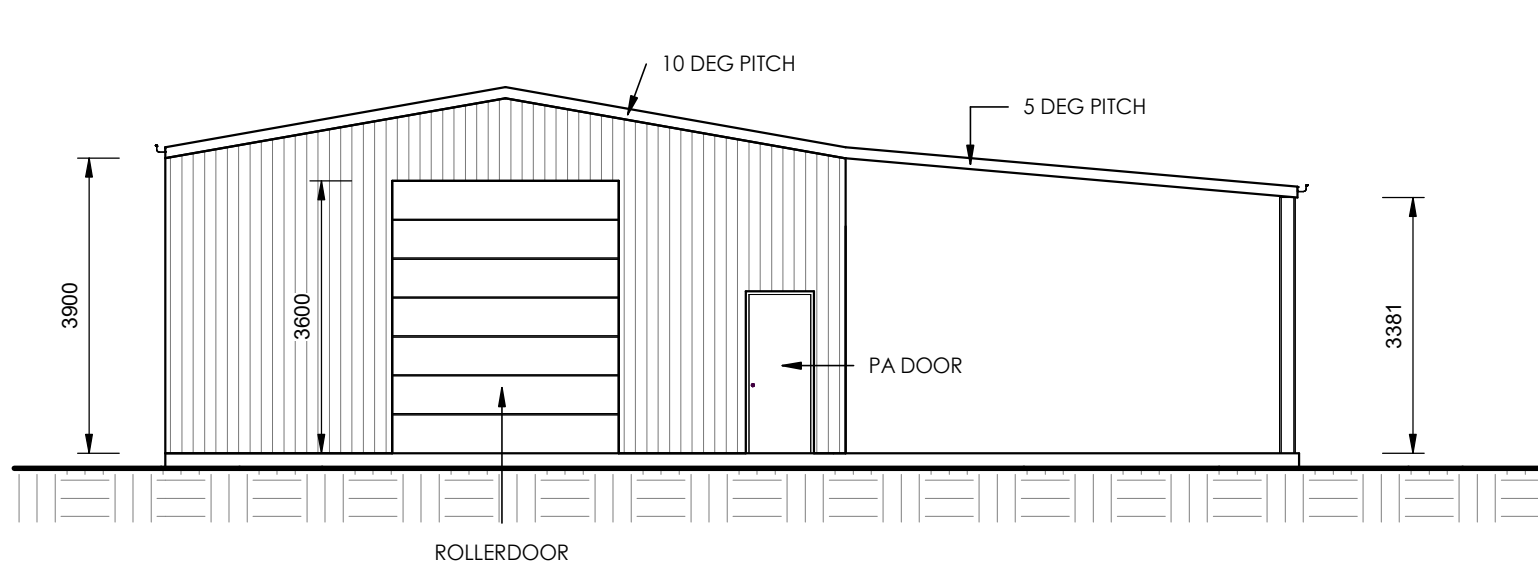


SHED - FRONT VIEW

1 : 100

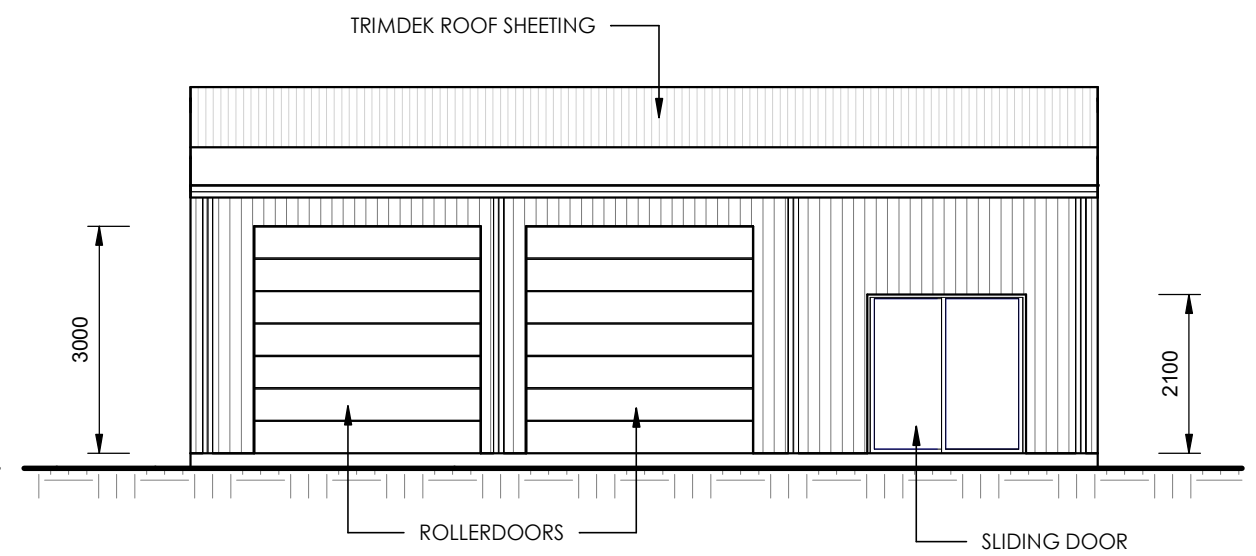


SHED - EASTERN VIEW

1 : 100

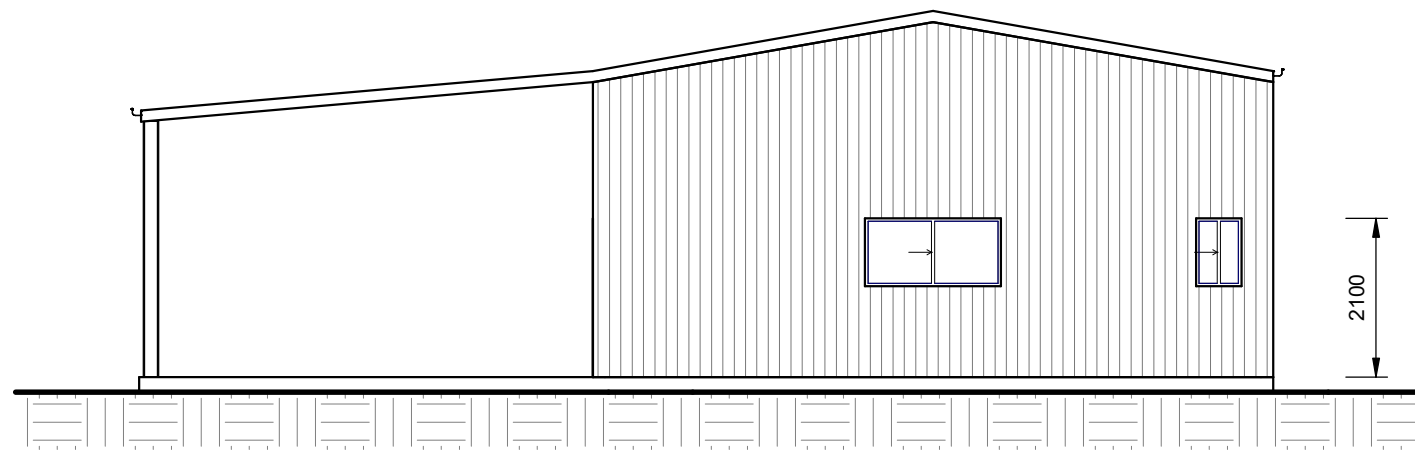

SHED - REAR VIEW

1 : 100

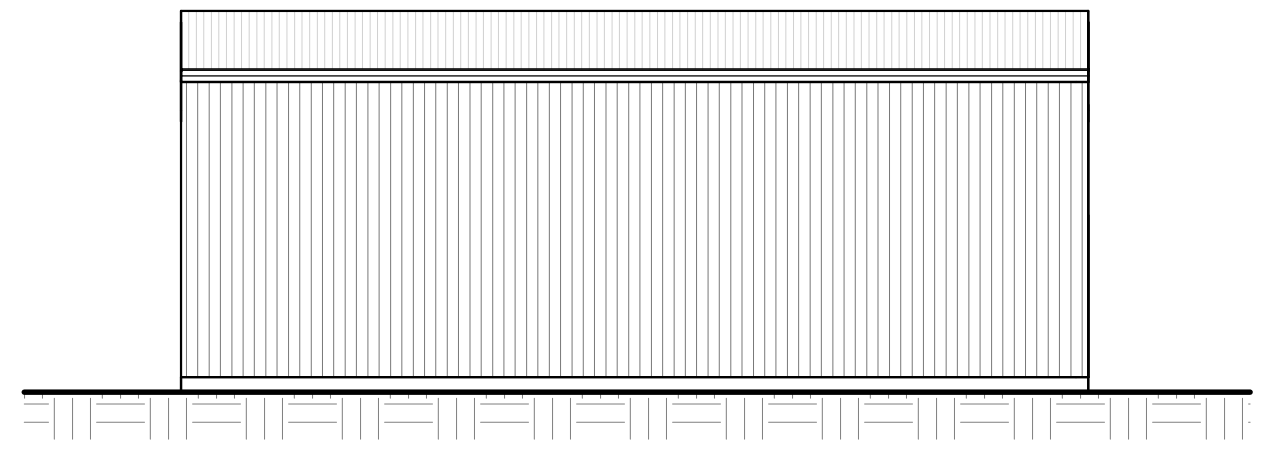

SHED - WESTERN VIEW

1 : 100

AMENDMENTS:	No.	Description	Date

NOTE: DRAWINGS NOT TO BE SCALED, DWGS ONLY INTENDED TO OBTAIN LOCAL BUILDING PERMIT. COMPLY WITH ALL RELEVANT AUS. STDS & NCC CODES. ANY DISCREPANCY CONTACT DESIGNER.



✉ tanya@tmdraftingstudio.com.au
 ☎ 0419 769 761
 🌐 www.tmdraftingstudio.com.au
 📍 Townsville, QLD
 📄 QBCC Lic: 15382091

CLIENT: T. & J. MARTIN
 ADDRESS: LOT 317 NICKEL ST, ALICE RIVER

DRN: TM	SCALE: 1 : 100	PHASE: PRE	DATE:
JOB No: 24-055	ISSUE:	SH: P8	