



1 GROUND
1 : 50

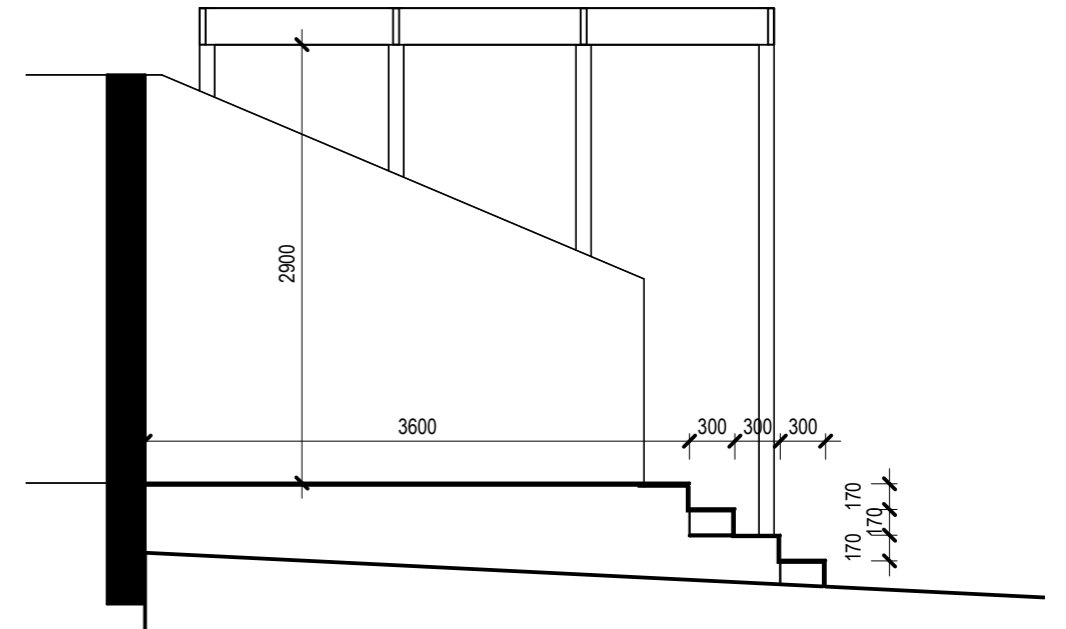

2 Section 1
1 : 50

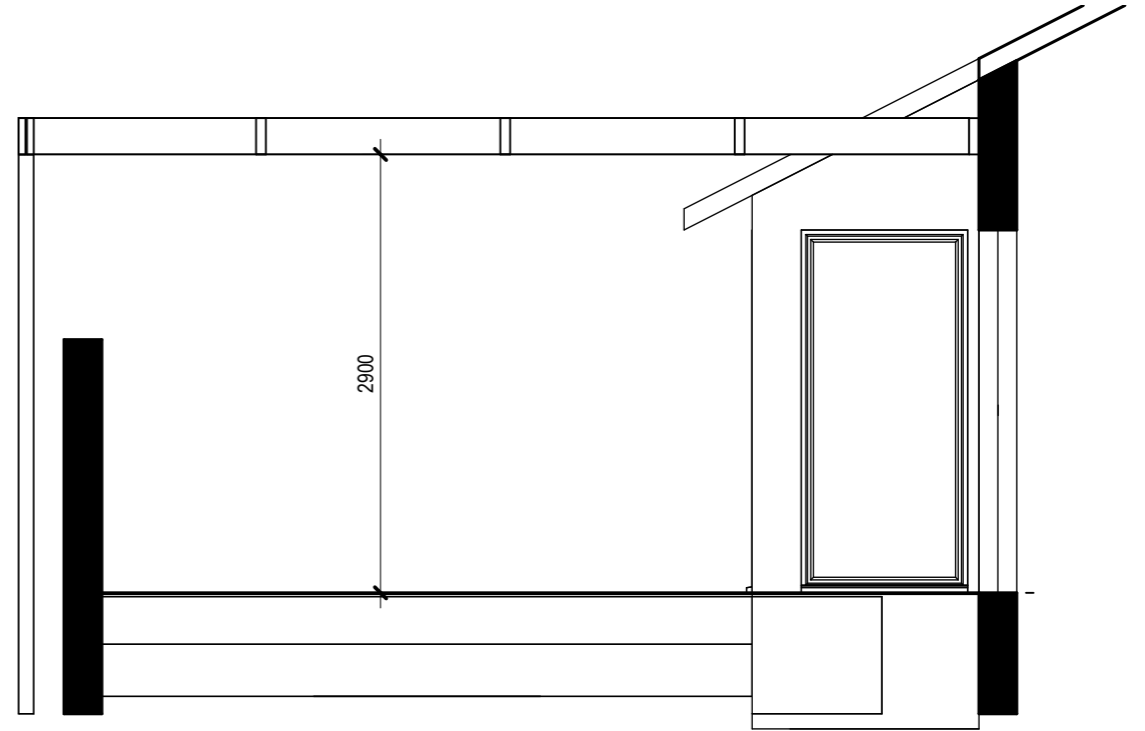

3 Section 2
1 : 50

AUTHOR

VLASTA BROWN ARCHITECTURE

Vlasta Brown
Architect ACT #2793
m 0403 522 698
a Spence
ACT 2615

REVISION


Date	Rev.	Status or Amendment	Dwn	C/C

CLIENT


Dunja & Matt Kaczmarek

DRAWING INFORMATION

Project	Date	Block	Drawing Title	Scale:
Spence Deck		5	DECK PLANS	1 : 50
3 Somerville Street		Section 44	Drawing No.	Revision:
			A101	

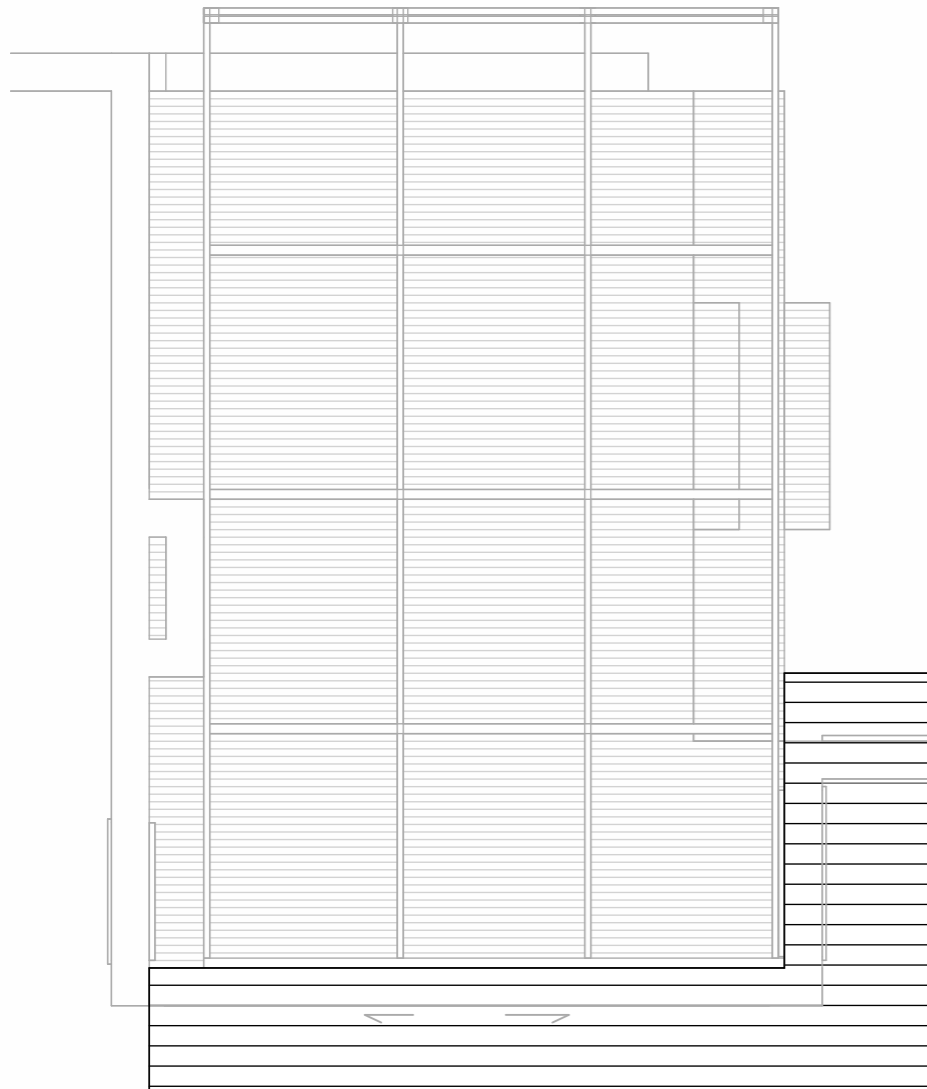

1 **ROOF**
1 : 50

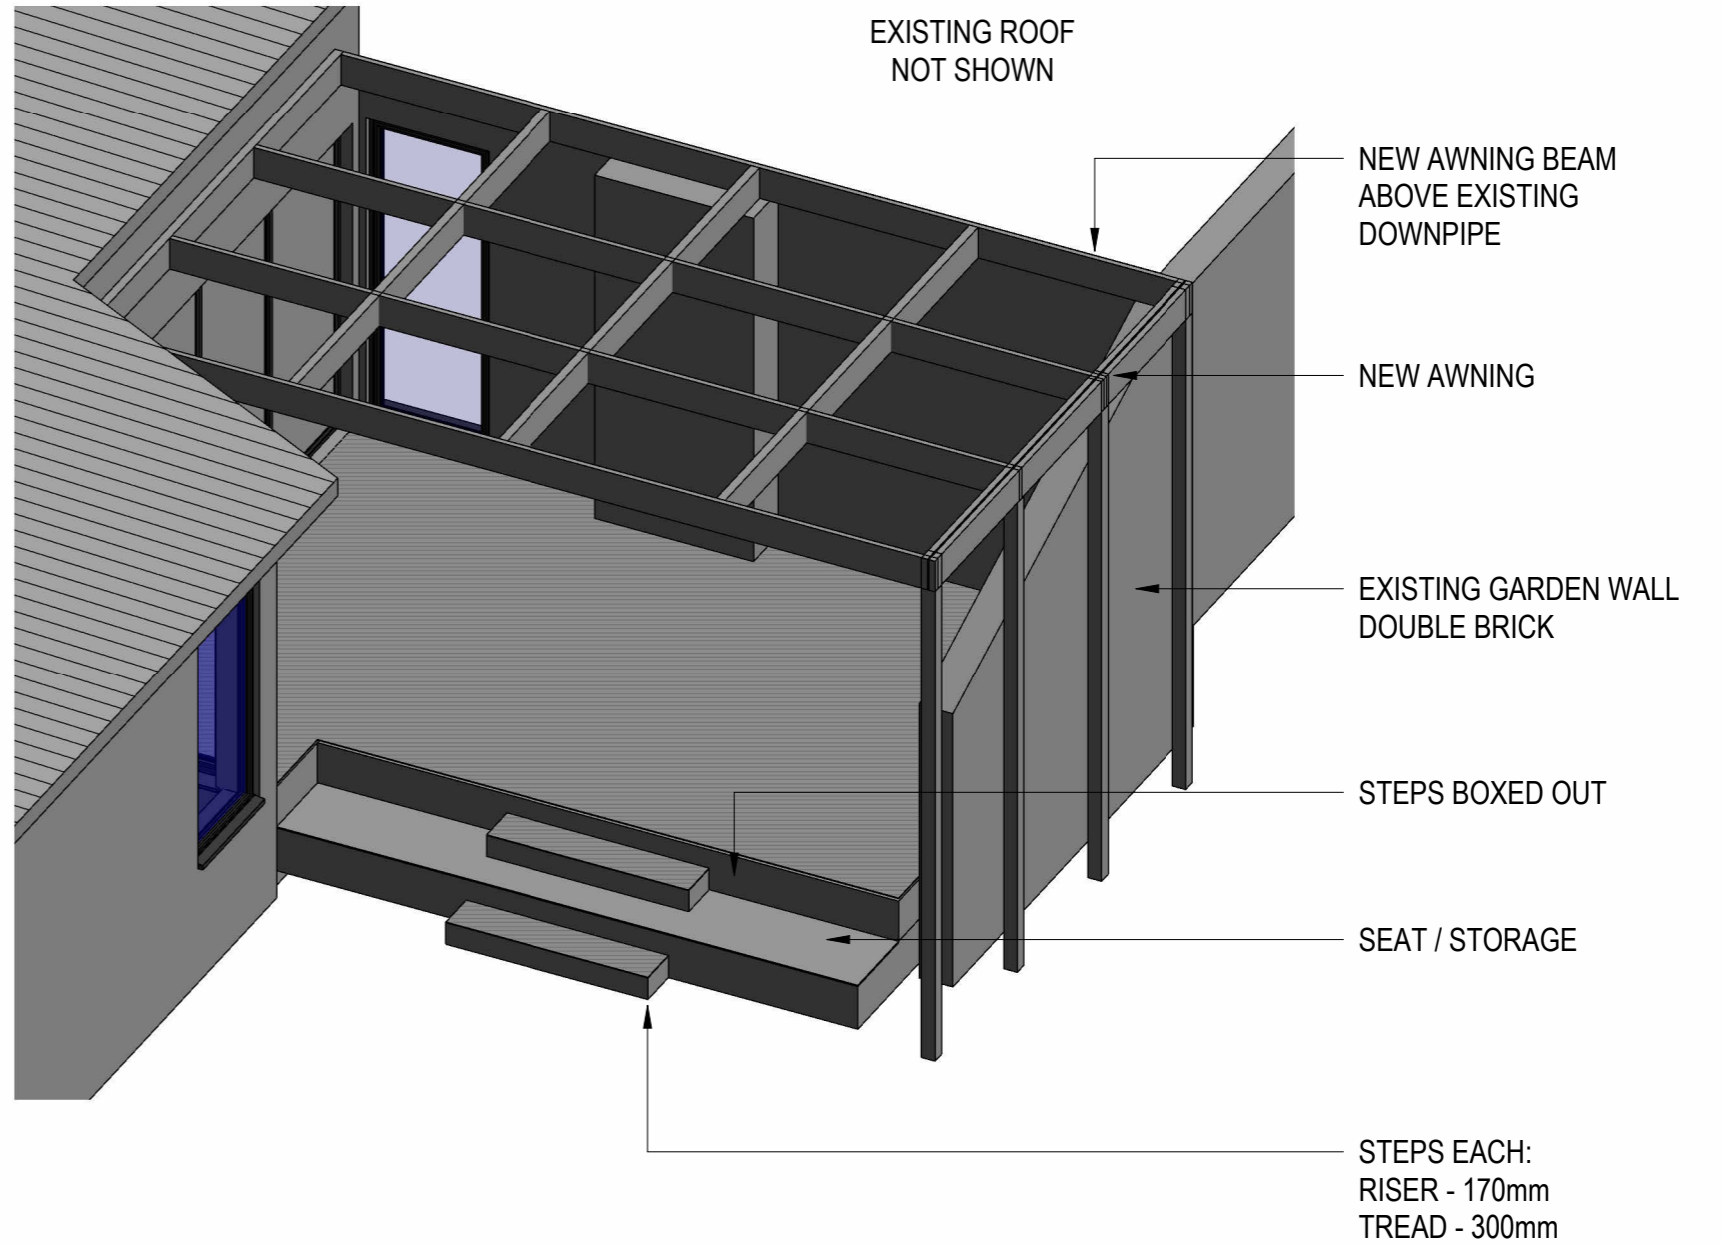

2 **3D DECK & AWNING**



AUTHOR
VLASTA BROWN ARCHITECTURE
Vlasta Brown
Architect ACT #2793
m 0403 522 698
a Spence
ACT 2615

REVISION					
Date	Rev.	Status or Amendment	Dwn	C/C	

CLIENT
Dunja & Matt Kaczmarek

DRAWING INFORMATION				
Project	Date	Block	Drawing Title	Scale:
Spence Deck		5	DECK PLANS	1 : 50
3 Somerville Street		Section	Drawing No.	Revision:
		44	A102	