




1 {3D}

2 {3D} Copy 1

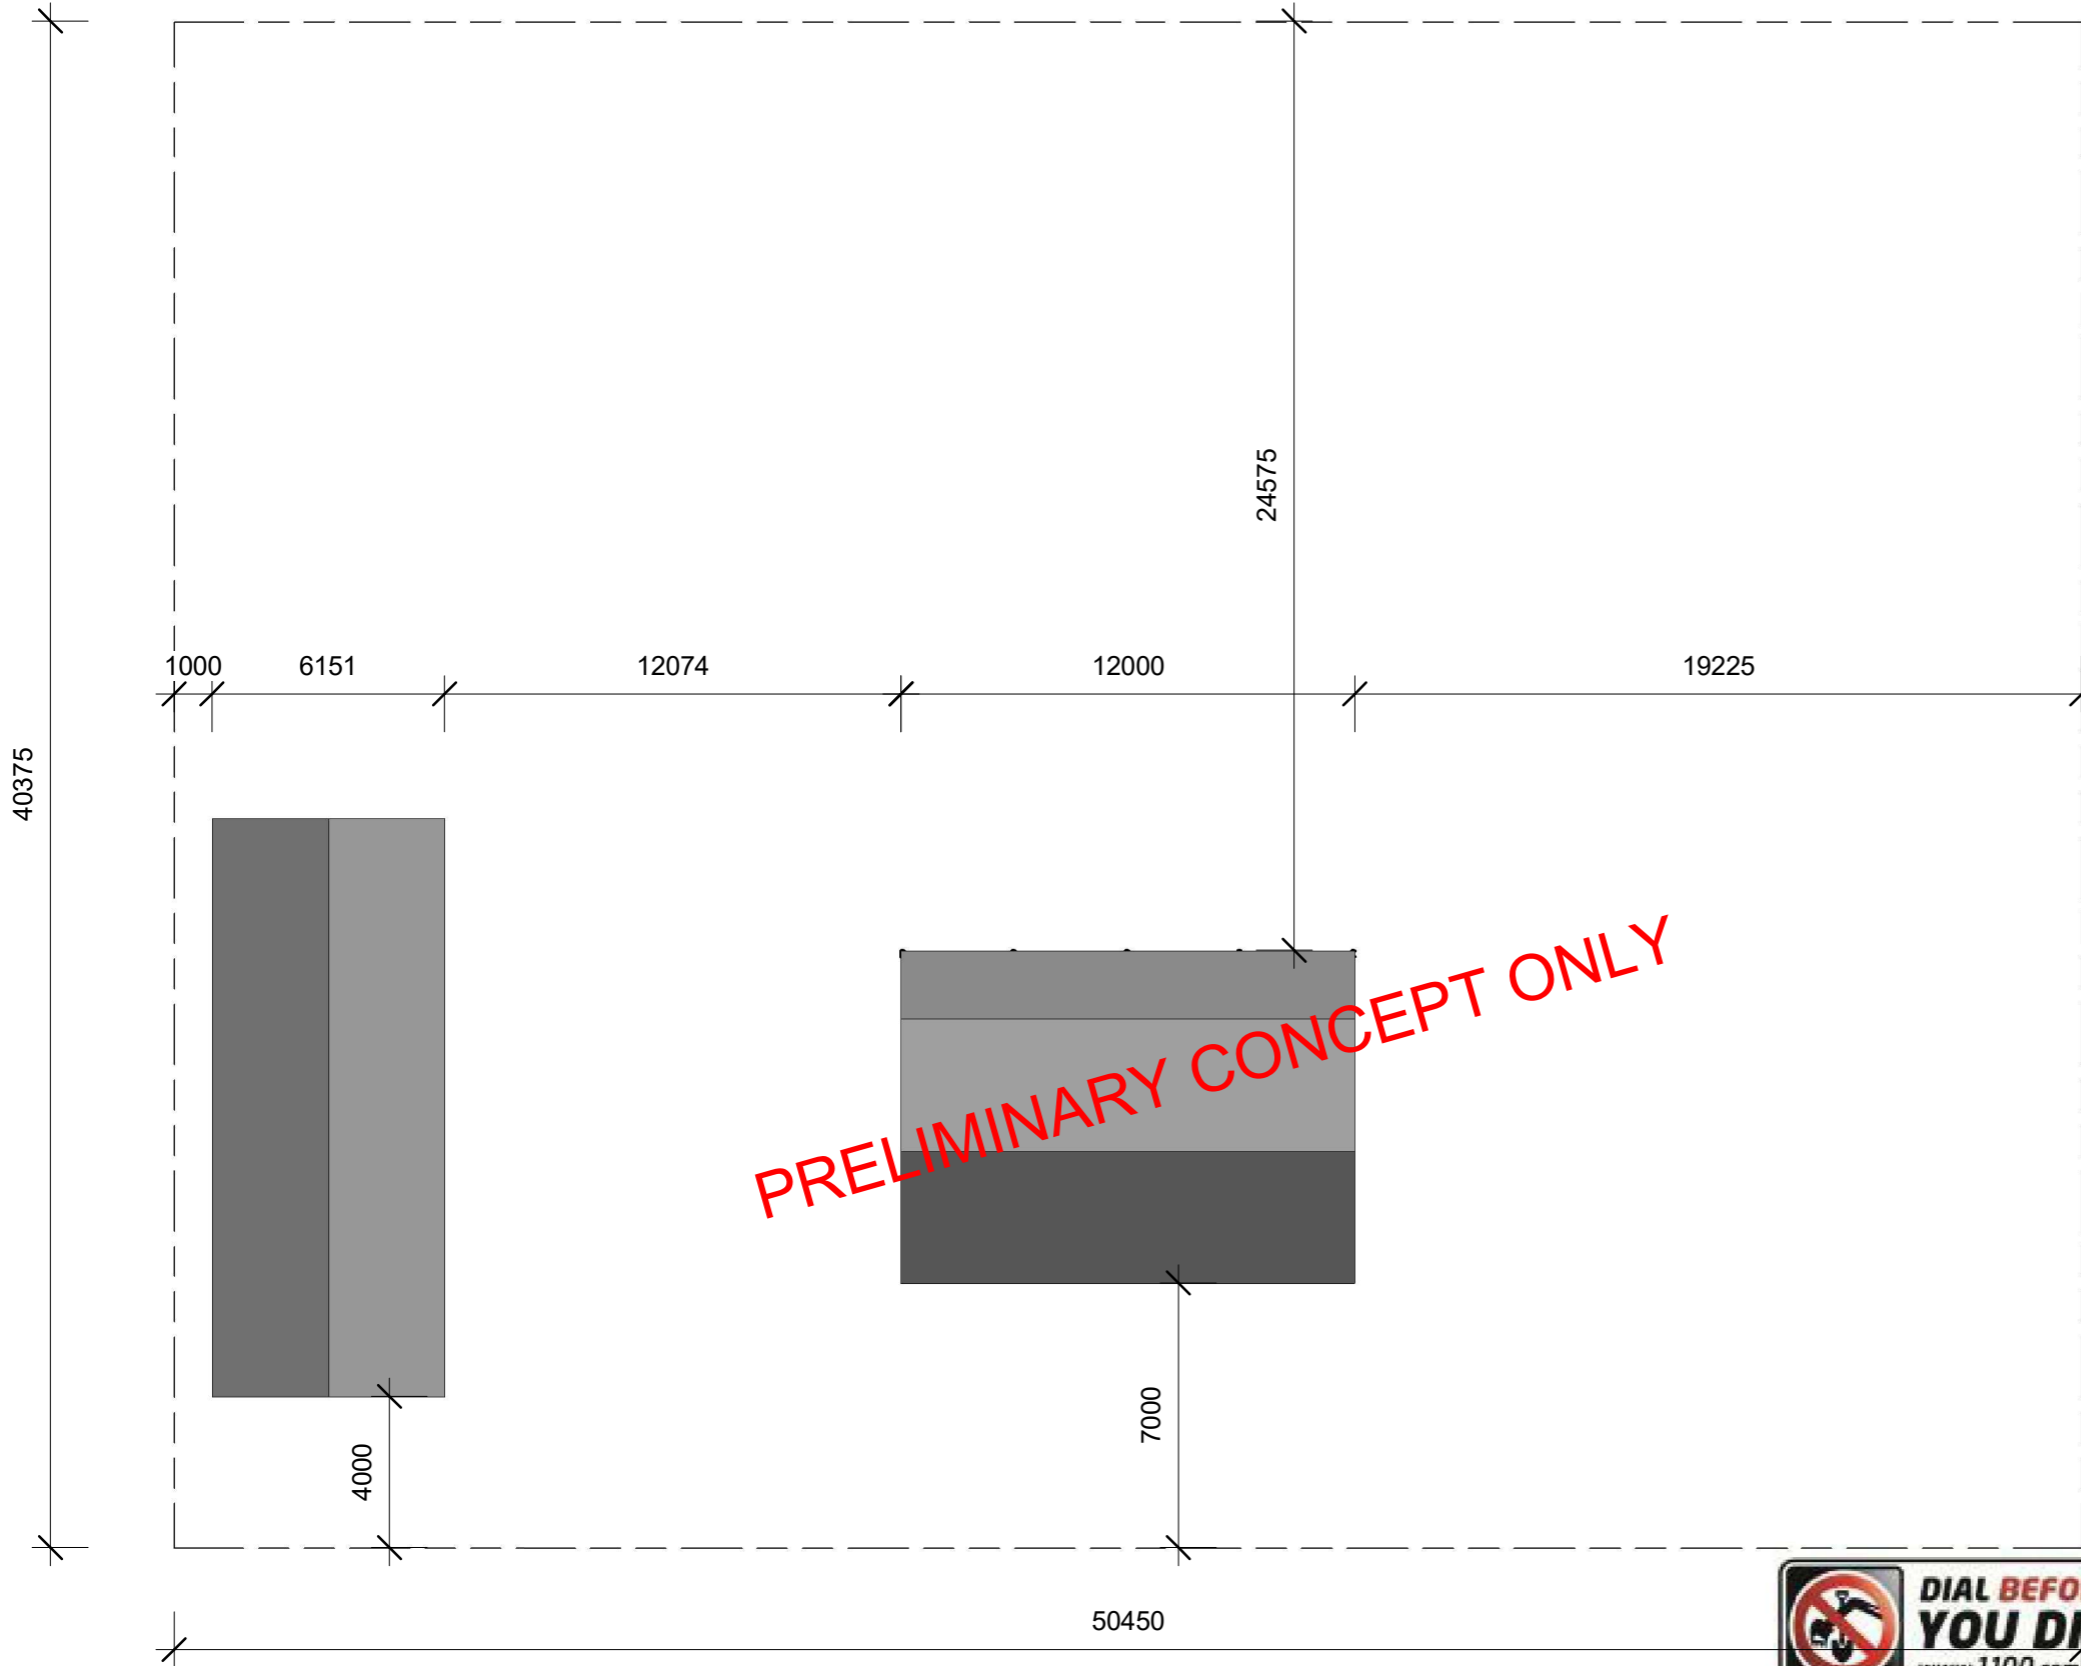

1 Site
 1:200


LUCAN STREET

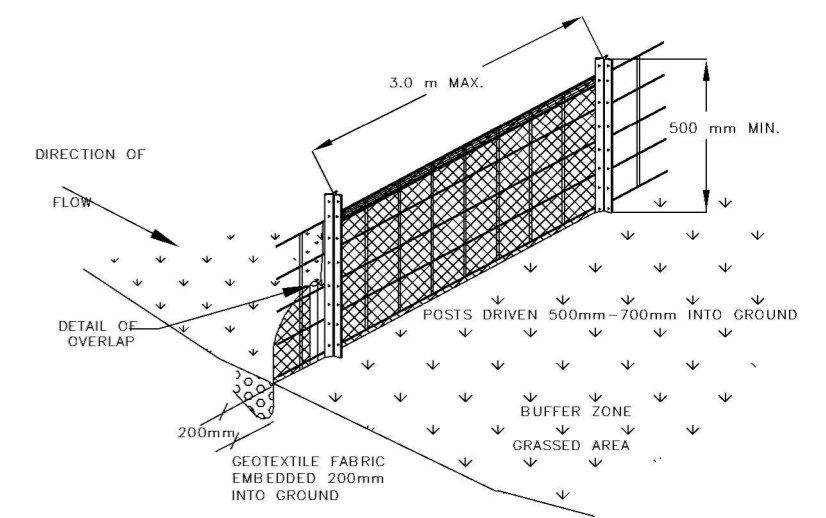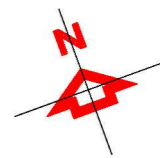

TYPICAL SILT BARRIER FENCE (sf)
 (NOT TO SCALE)

DO NOT SCALE OFF DRAWING - USE FIGURED DIMENSIONS
 MEASUREMENTS TO BE CHECKED ON SITE PRIOR TO CONSTRUCTION.

PRELIMINARY CONCEPT ONLY

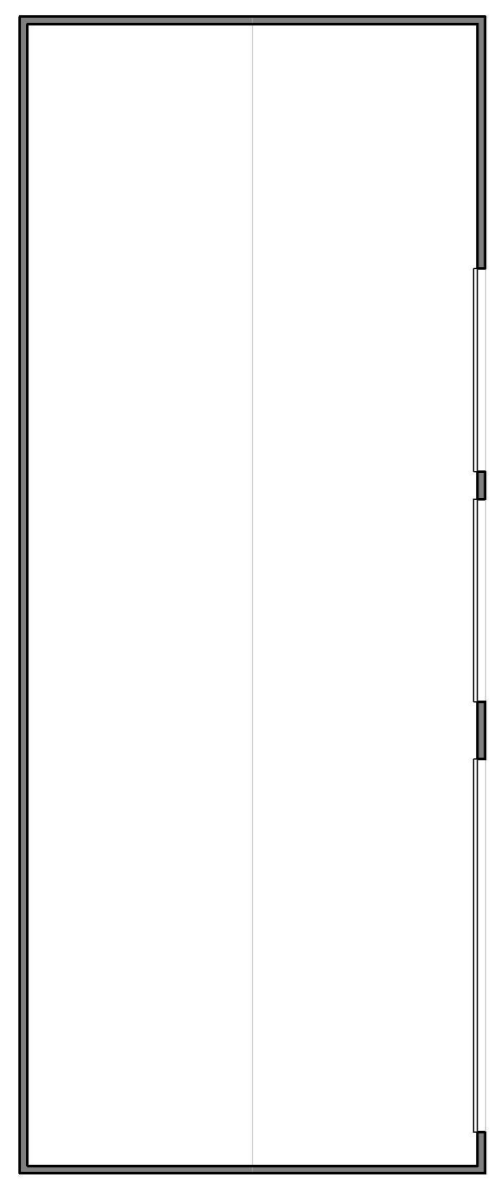

15293
 4000

6151

1 Ground Floor
 1:100



A103
 1

A103
 2



A104
 1

A104
 2

Window Schedule			
Mark	Height	Width	Window Style
1	1800	2650	
2	1800	2170	
3	1800	2650	
4	1800	1810	
5	860	610	
6	860	1210	
7	860	1570	
8	1800	1810	

19225

SCALE: 1:100 uno	DRAWN: LJB
SHEET: A103	JOB No: 24896
DATE	REV. NOTES
01-04-21	PRELIMINARY ONLY

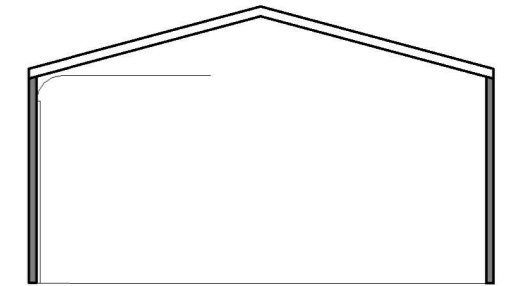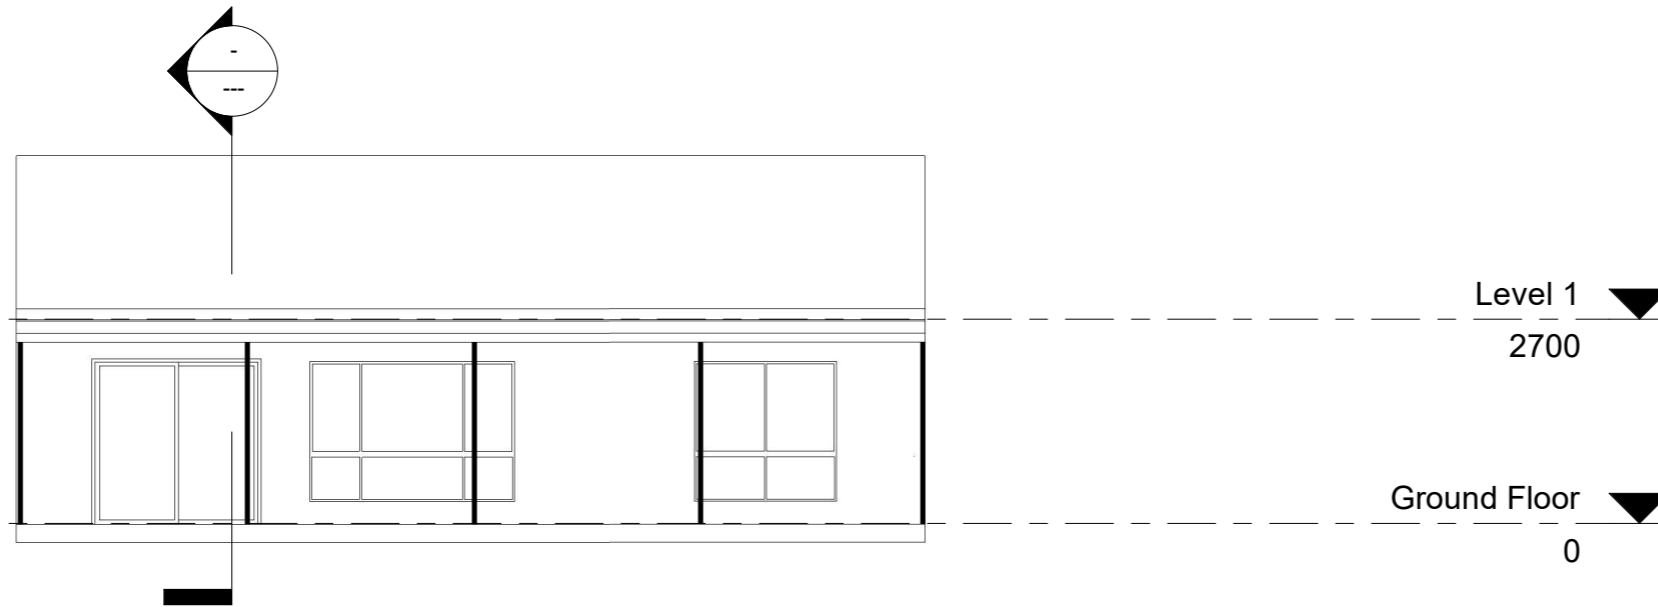

1 North
1:100


PRELIMINARY CONCEPT ONLY




2 East
1:100

SCALE: 1:100 uno	DRAWN: LJB
SHEET: A104	JOB No: 24896
DATE	REV. NOTES
01-04-21	PRELIMINARY ONLY


DO NOT SCALE OFF DRAWING - USE FIGURED DIMENSIONS
 MEASUREMENTS TO BE CHECKED ON SITE PRIOR TO CONSTRUCTION.

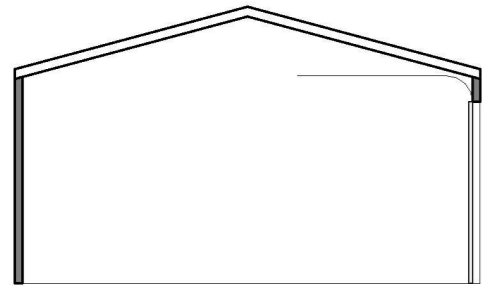

1 South
 1:100

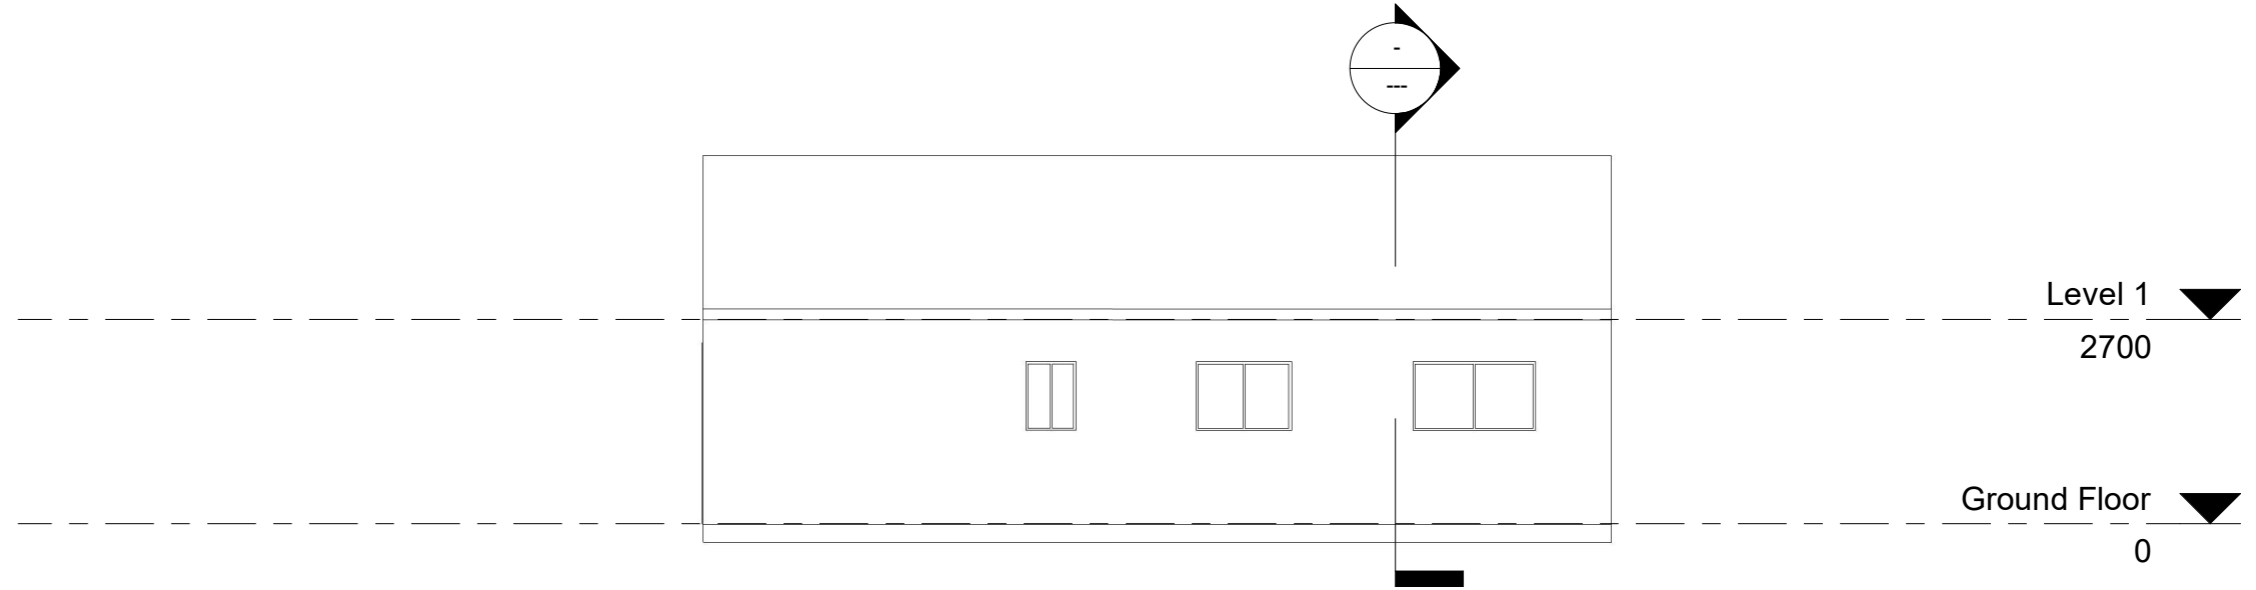

PRELIMINARY CONCEPT ONLY

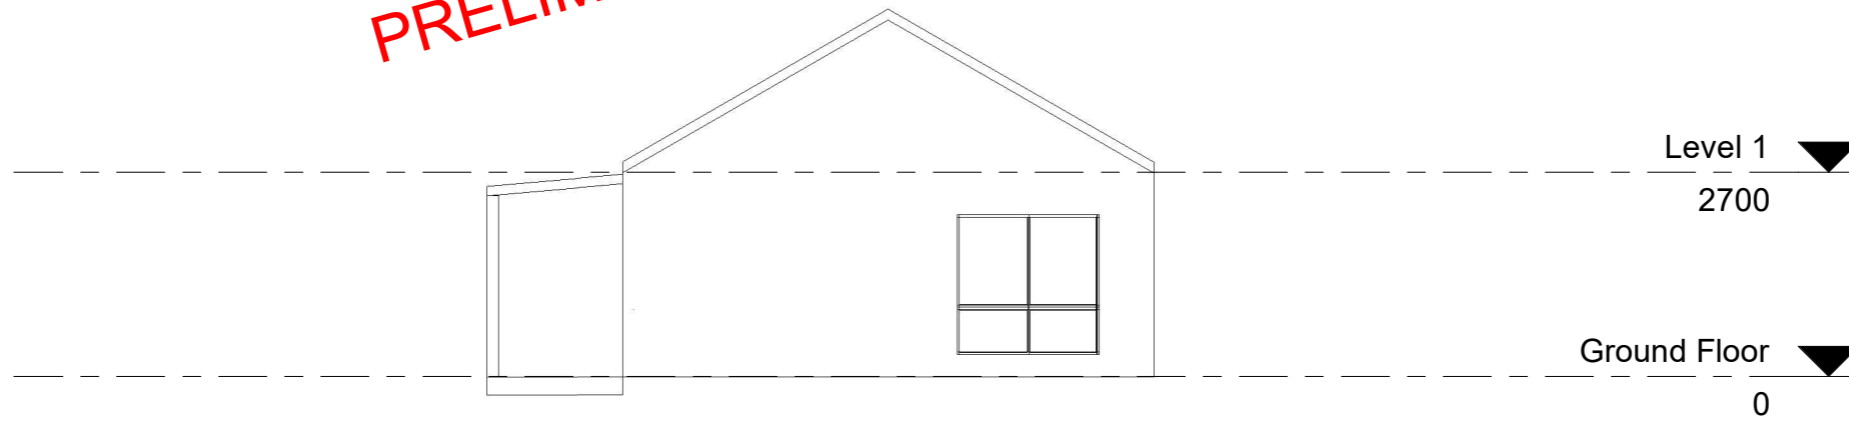

2 West
 1:100