




LEGEND	
DP	DOWNPIPE
FL	FLUE
MRS	METAL ROOF SHEETING
SK	SKYLIGHT

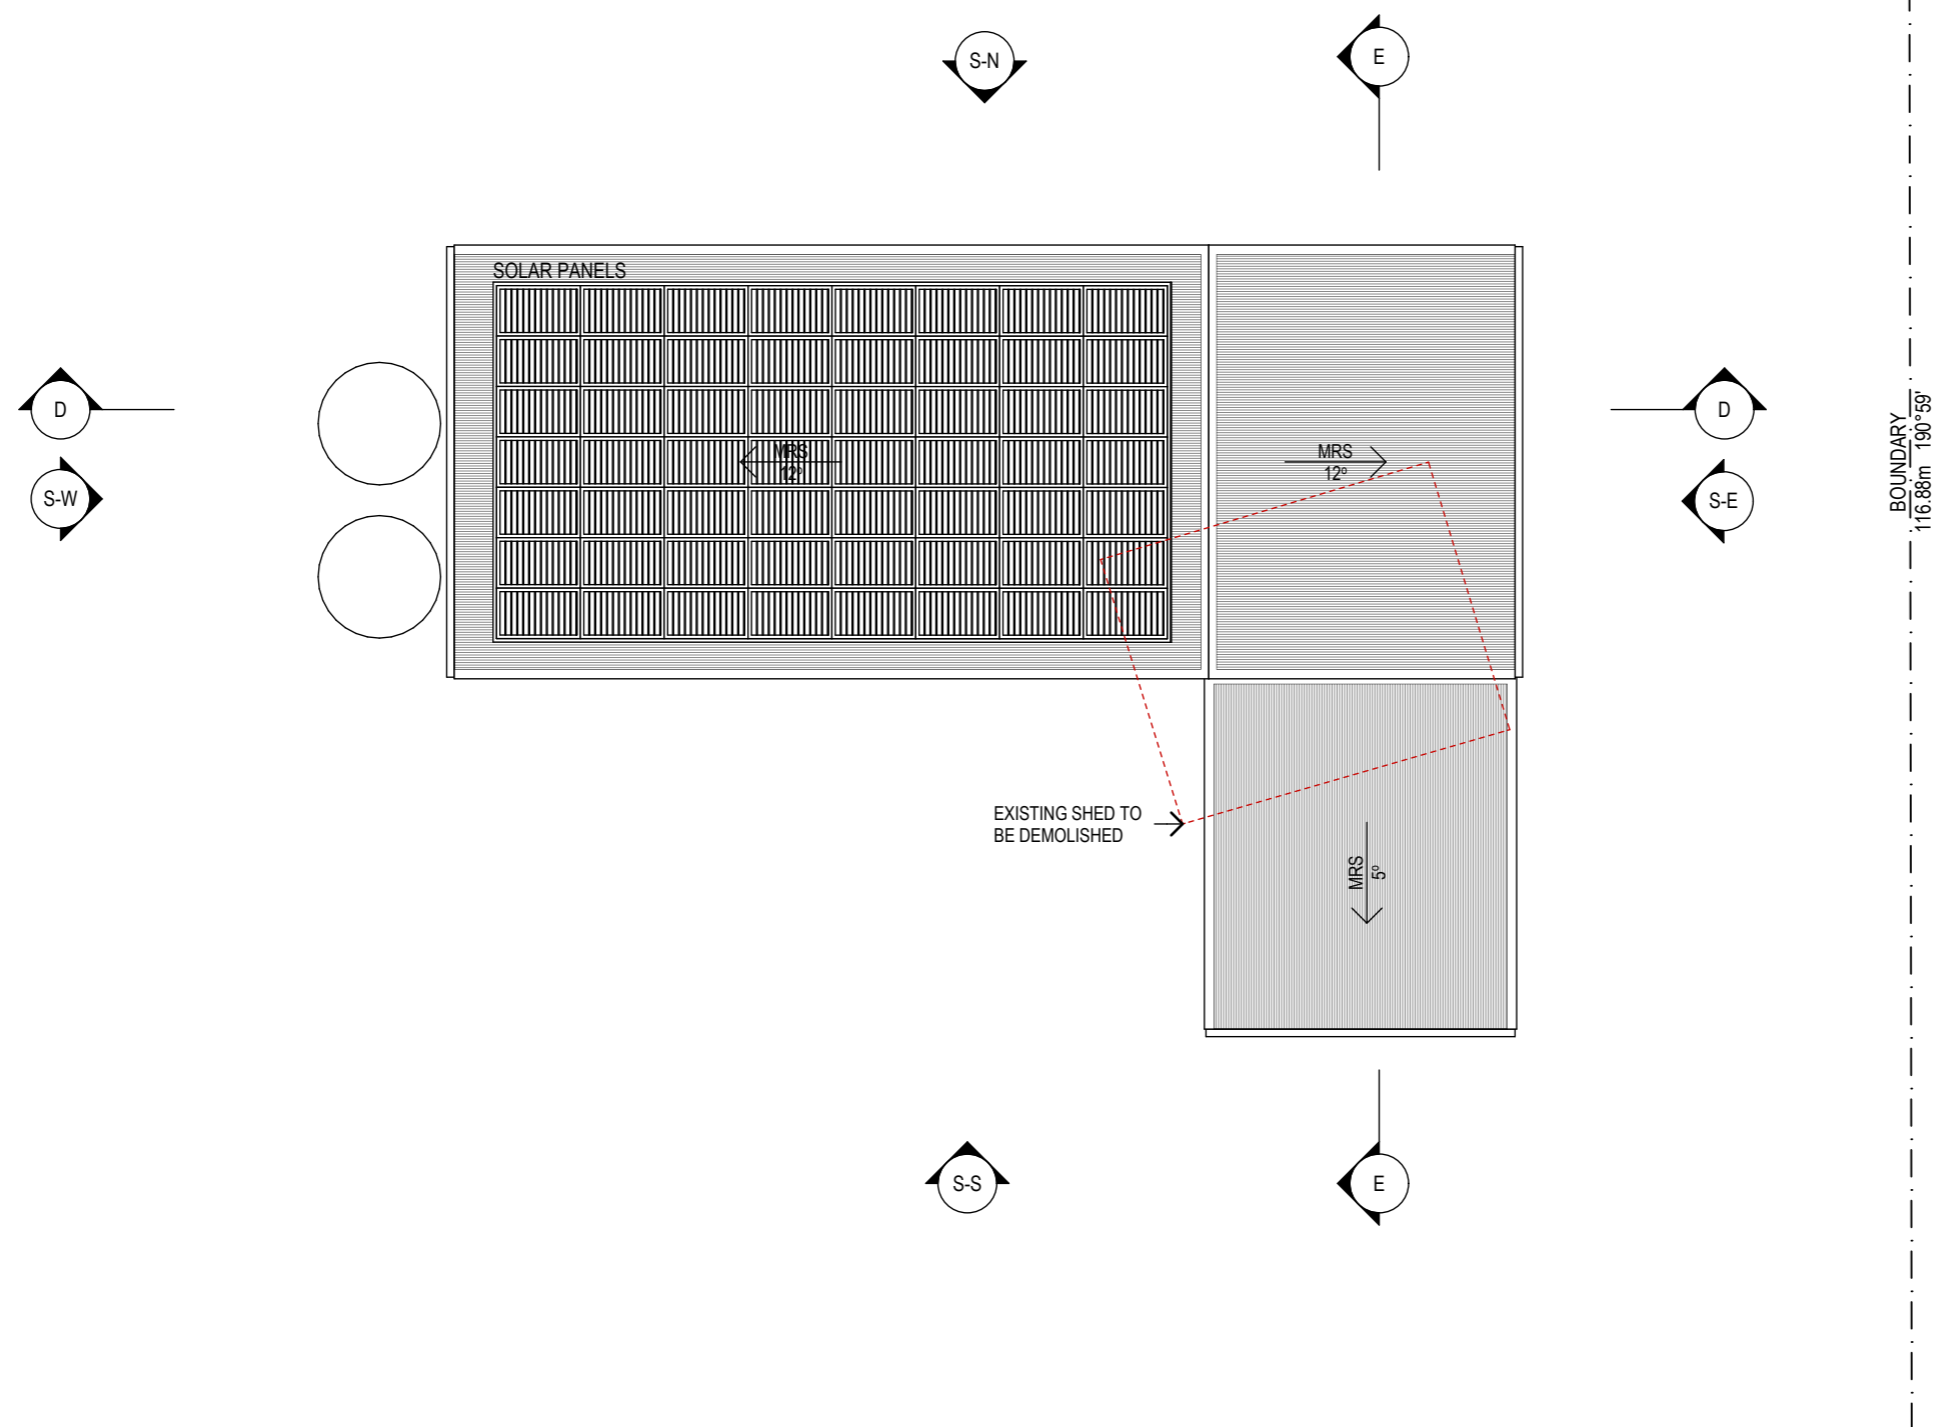


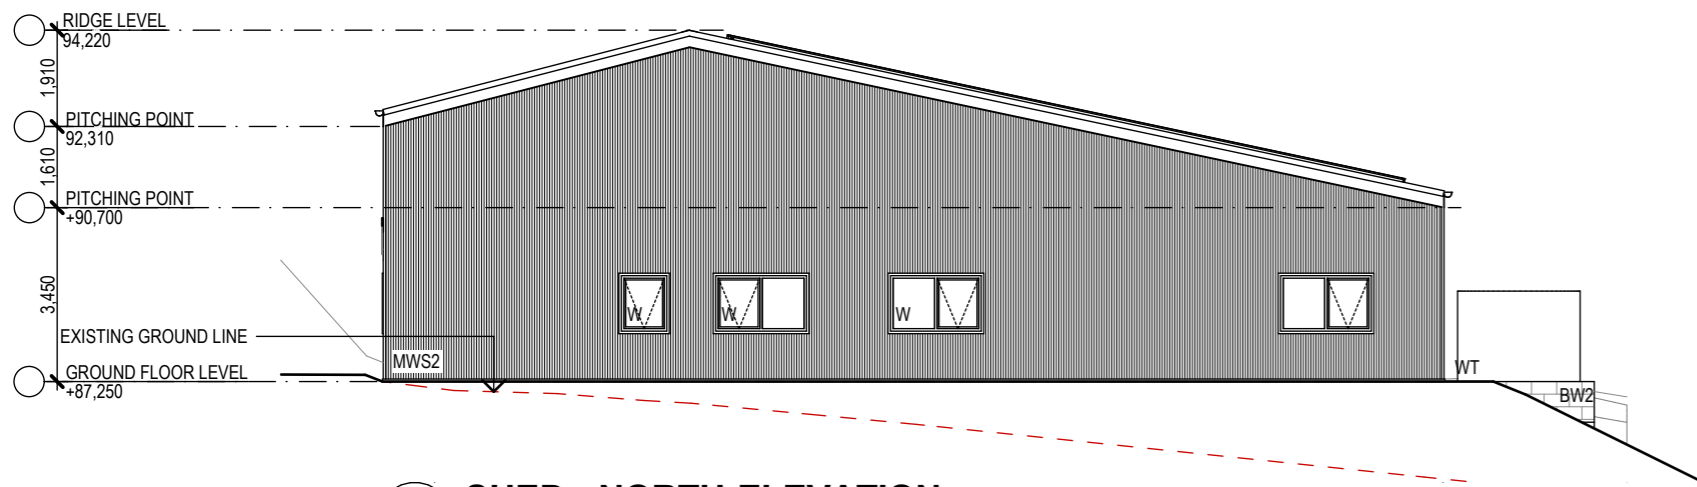


S-N SHED - NORTH ELEVATION
1:150

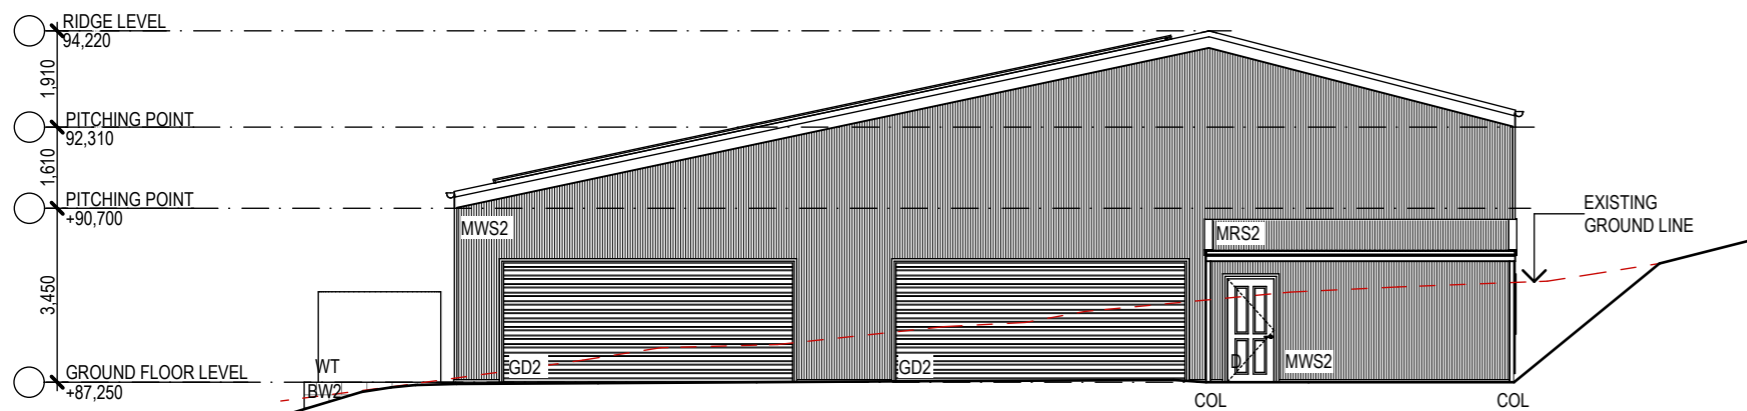

S-S SHED - SOUTH ELEVATION
1:150

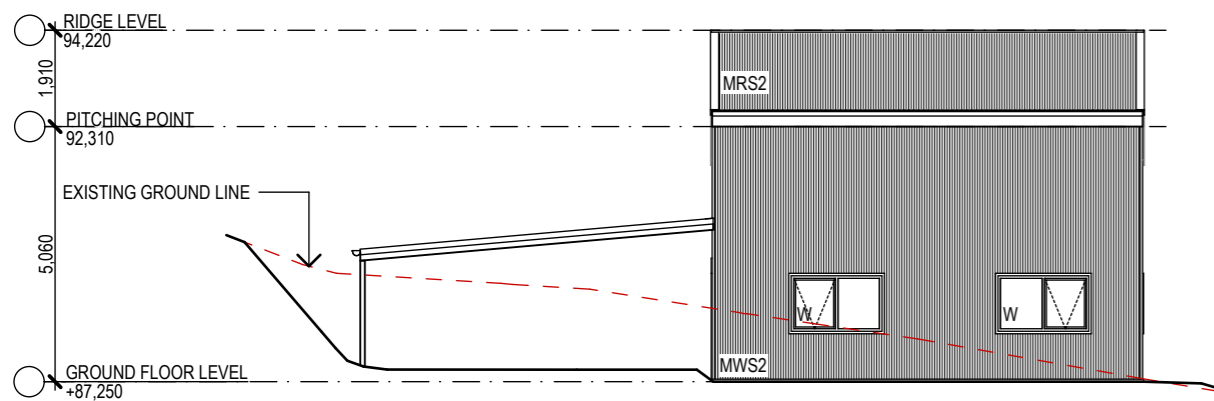

S-E SHED - EAST ELEVATION
1:150

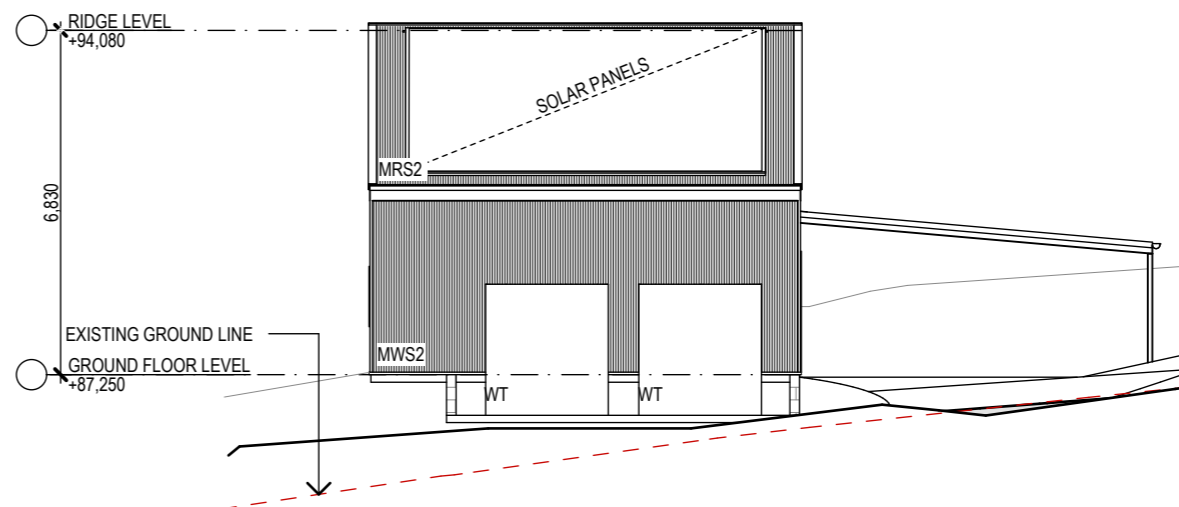

S-W SHED - WEST ELEVATION
1:150

LEGEND


BAL	BALUSTRADE
COL	COLUMN
D	DOOR
DP	DOWNPIPE
FL	FLUE
GD	GARAGE DOOR
SK	SKYLIGHT
SS	SUNSHADE
W	WINDOW
WT	WATER TANK

COLOURS AND MATERIALS


	METAL WALL SHEETING (MWS2) COLORBOND MONUMENT CORRUGATED SHEETING WITH MATCHING TRIMS
	METAL ROOF SHEETING (MRS2) COLORBOND MONUMENT CORRUGATED ROOF SHEETING WITH MATCHING GUTTERS AND DOWNPIPES
	BLOCKWORK (BW2) GREY TONED FACE BRICKWORK
	WINDOWS, DOORS AND SUNSHADES POWDERCOATED ALUMINIUM COLORBOND NIGHT SKY

NOTES

1. ALL MATERIALS TO BE MUTED IN TONE AND NON-REFLECTIVE IN ORDER TO MINIMISE THE VISUAL IMPACT ON THE LANDSCAPE.

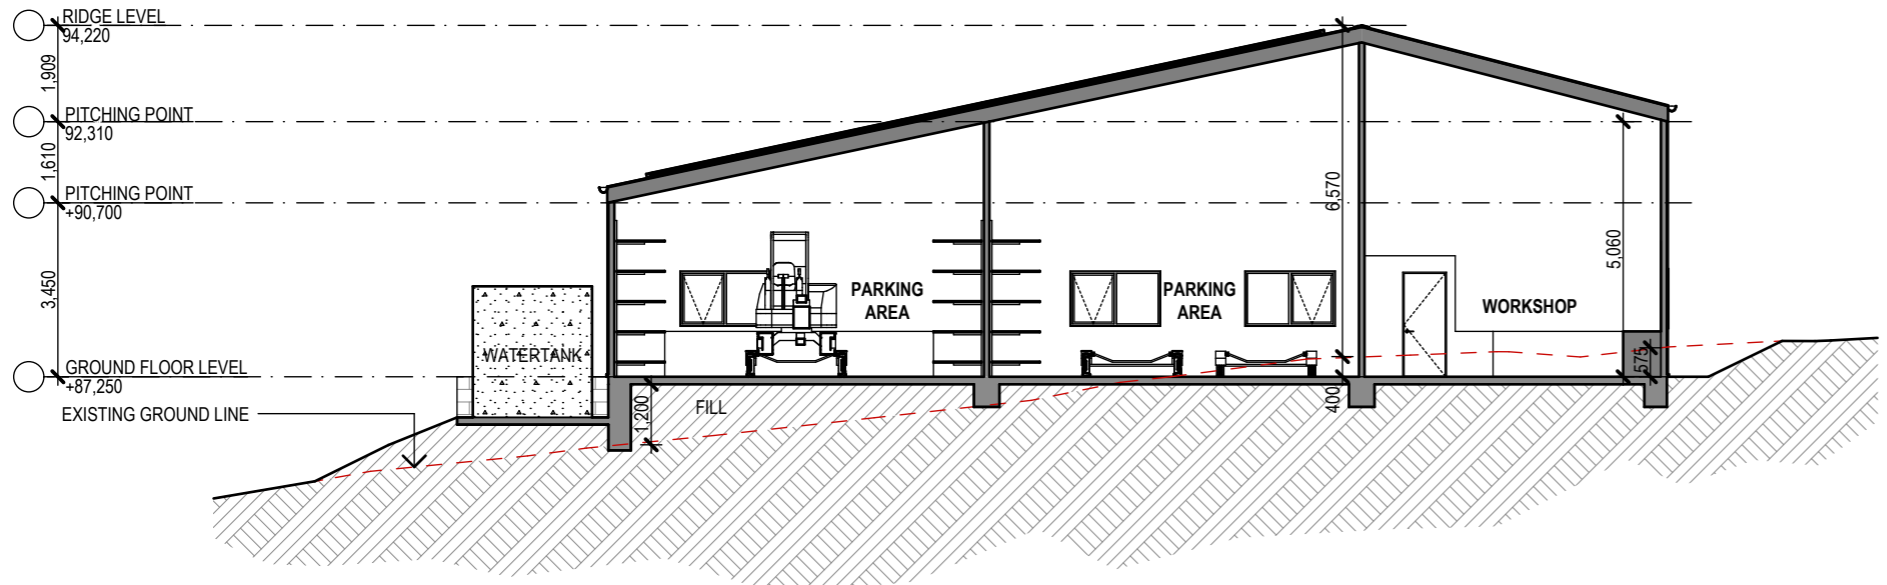

D SECTION D-D
1:150

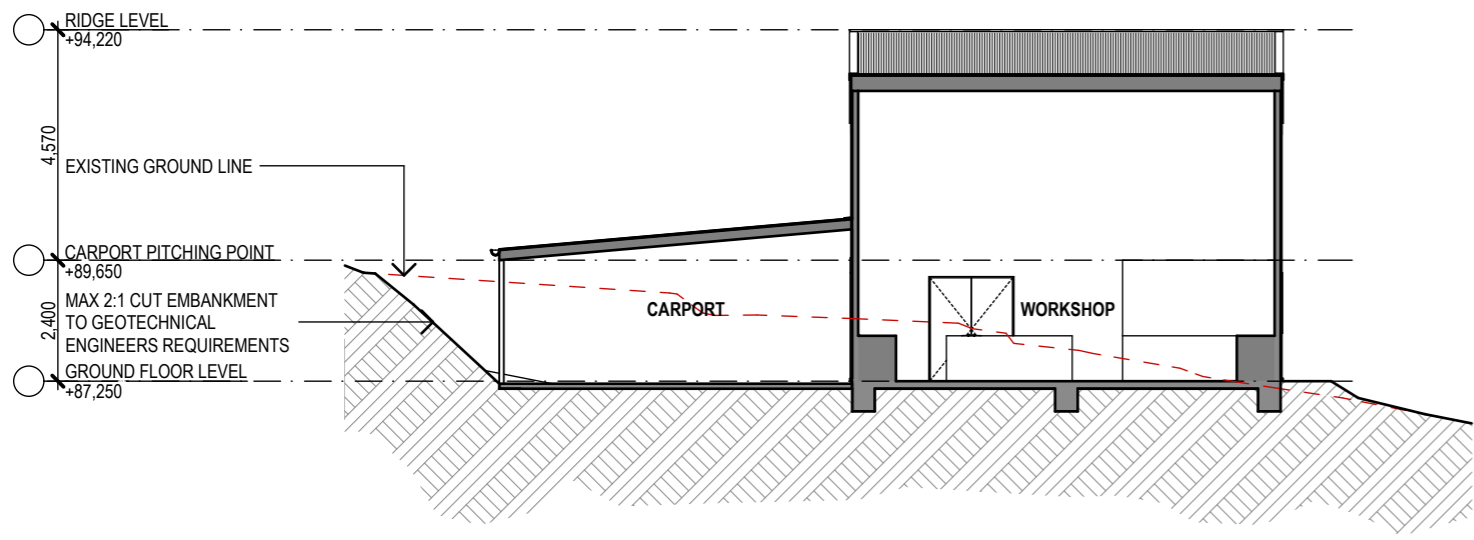

E SECTION E-E
1:150



EXTERNAL SHED PERSPECTIVE



EXTERNAL SHED PERSPECTIVE