


 <p> DENMARK Laura Stauble 0430 751 082 laura.stauble@denmarkdesignanddrafting.com </p>	<p> CLIENT: Mark & Claire Hooper - Lewis </p>	<p> PROJECT LOCATION: 2 Tearle Court Shadforth </p>	<p> PROJECT STAGE: Concept Development </p>	<p> DATE: 8/12/2023 </p>	<p> SHEET: Perspective </p>	<p> SHEET SIZE: A3 </p>	<p> DRAWING NO. 1 </p>
--	---	--	---	--	---	---	--

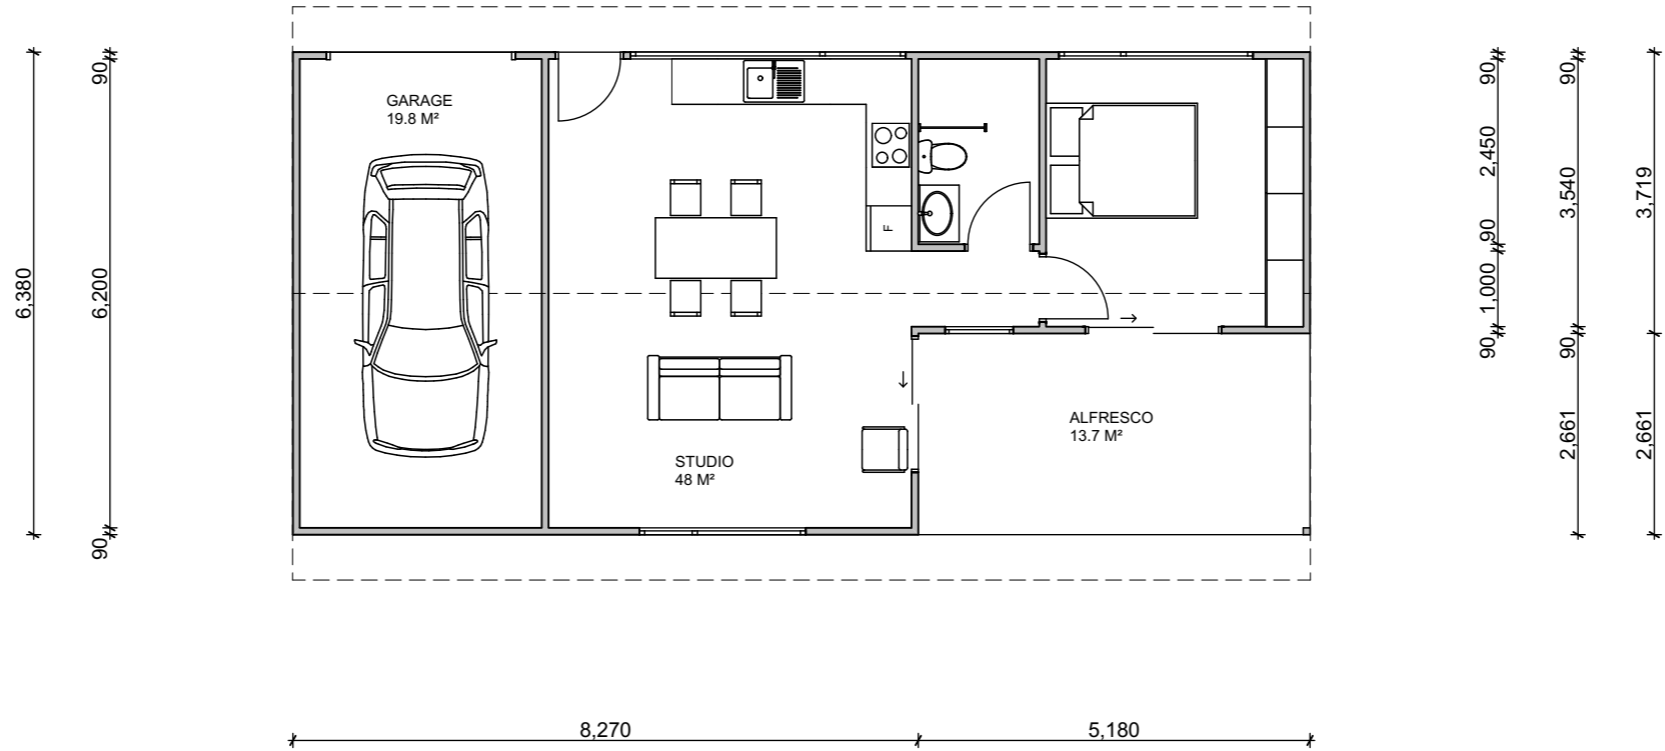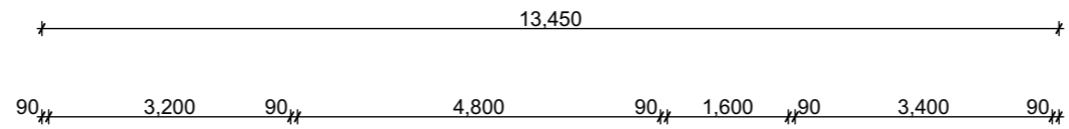


1:100

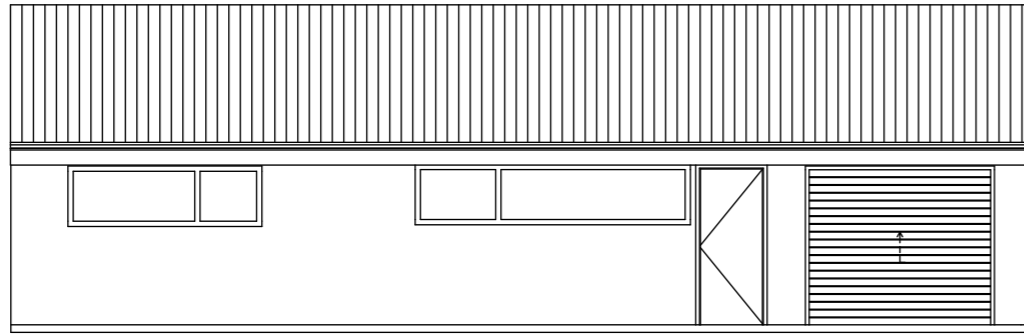


North Elevation

1:100

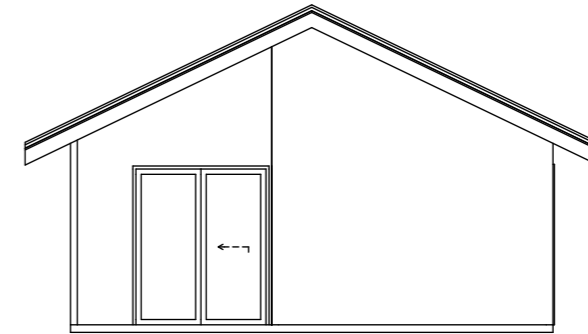


East Elevation

1:100

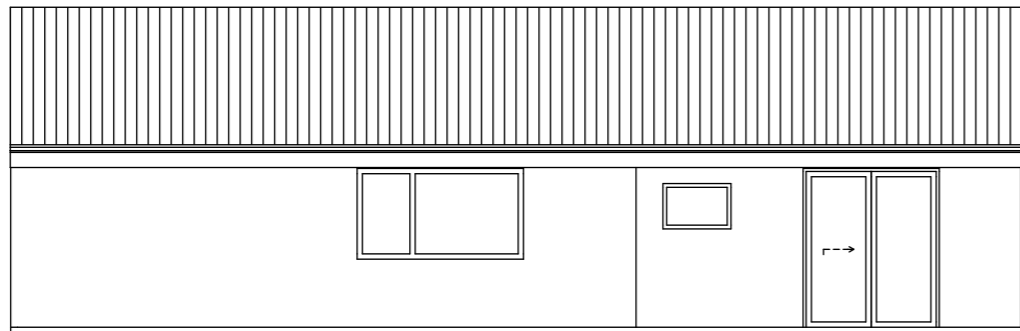

South Elevation

1:100

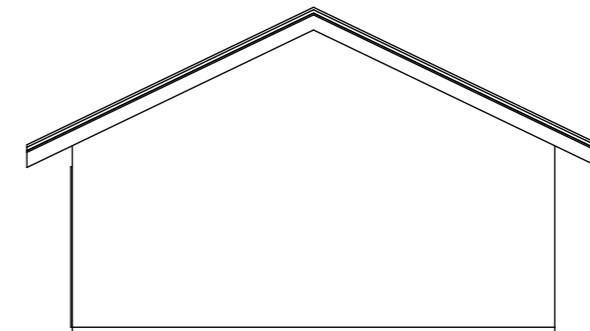

West Elevation

1:100