

NEW GARAGE

160 Princeton Avenue, Adamstown Heights
LOT 6, DP 788169

PHASE
CONCEPT DESIGN



DRAWING SCHEDULE


- A01 TITLE
- A02 SITE ANALYSIS PLAN
- A03 GROUND FLOOR
- A04 ELEVATIONS 1
- A05 ELEVATIONS 2
- A06 3D PERSPECTIVES


Issue No.	Transmittal Set Date	Transmittal Set Name
01	25/10/22	CONCEPT
02	21/11/22	CONCEPT
03	19/12/22	CONCEPT




Issue No.	Transmittal Set Date	Transmittal Set Name
01	25/10/22	CONCEPT
02	21/11/22	CONCEPT
03	19/12/22	CONCEPT

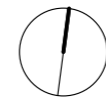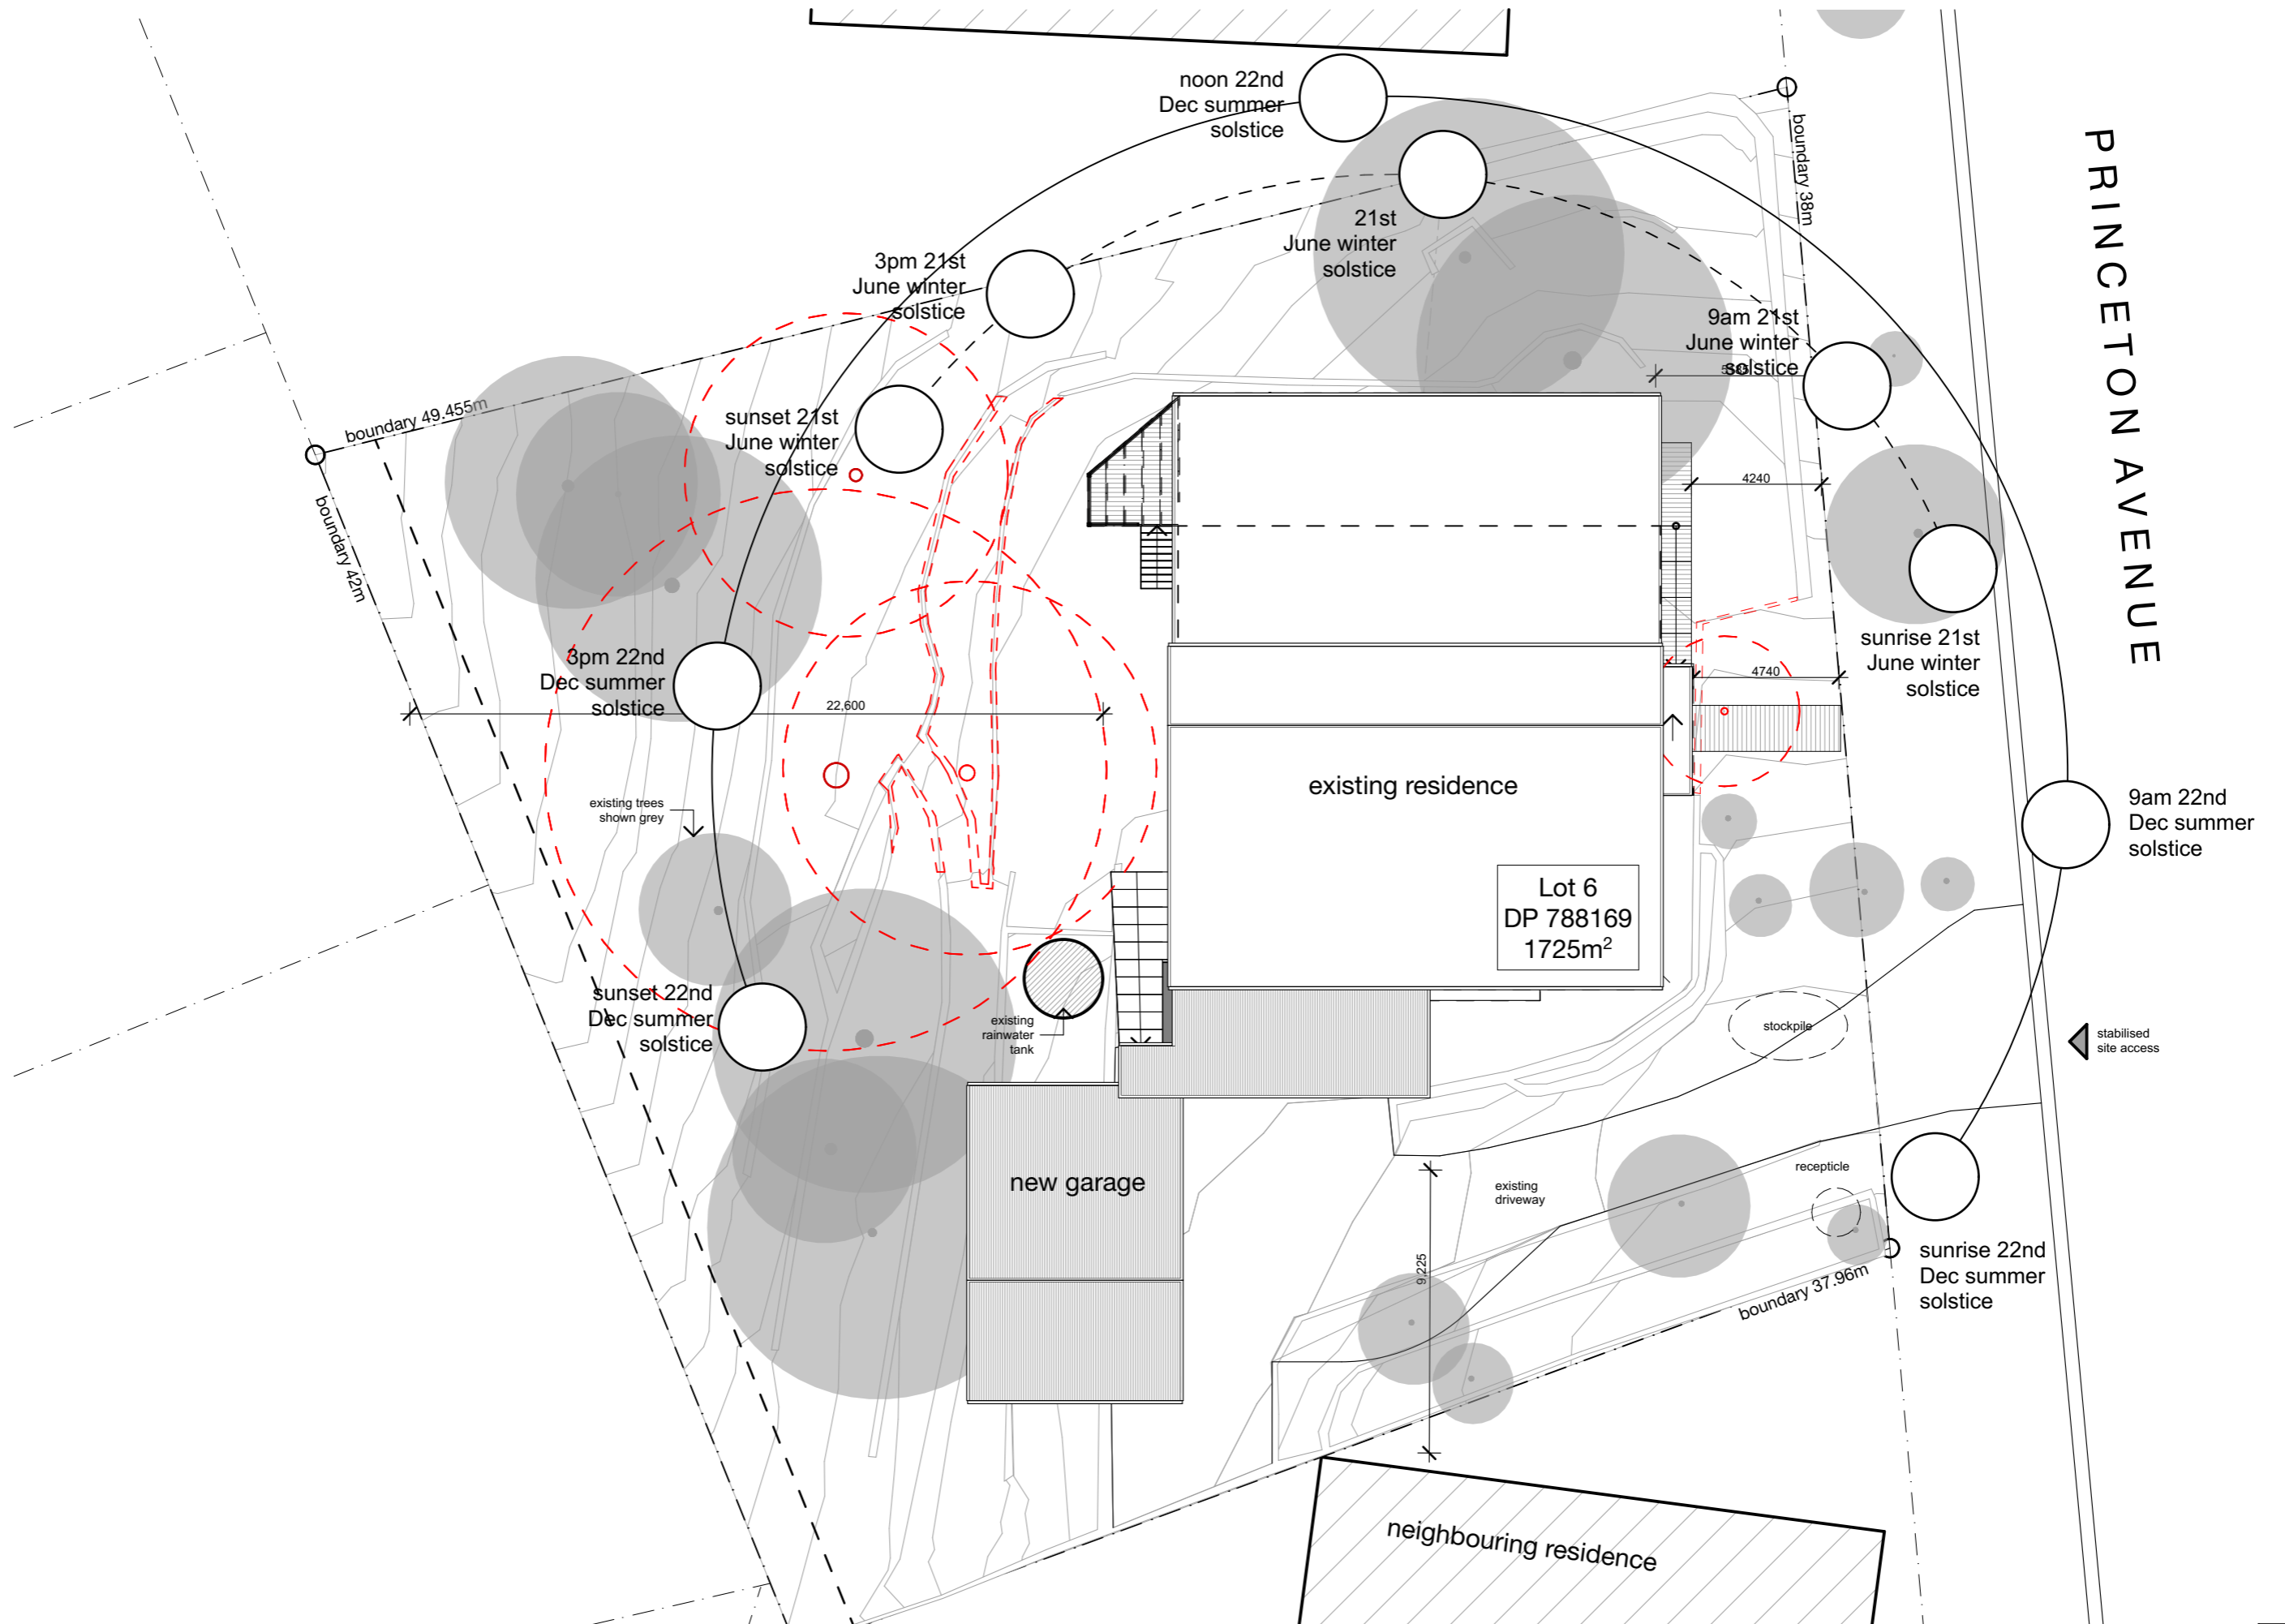

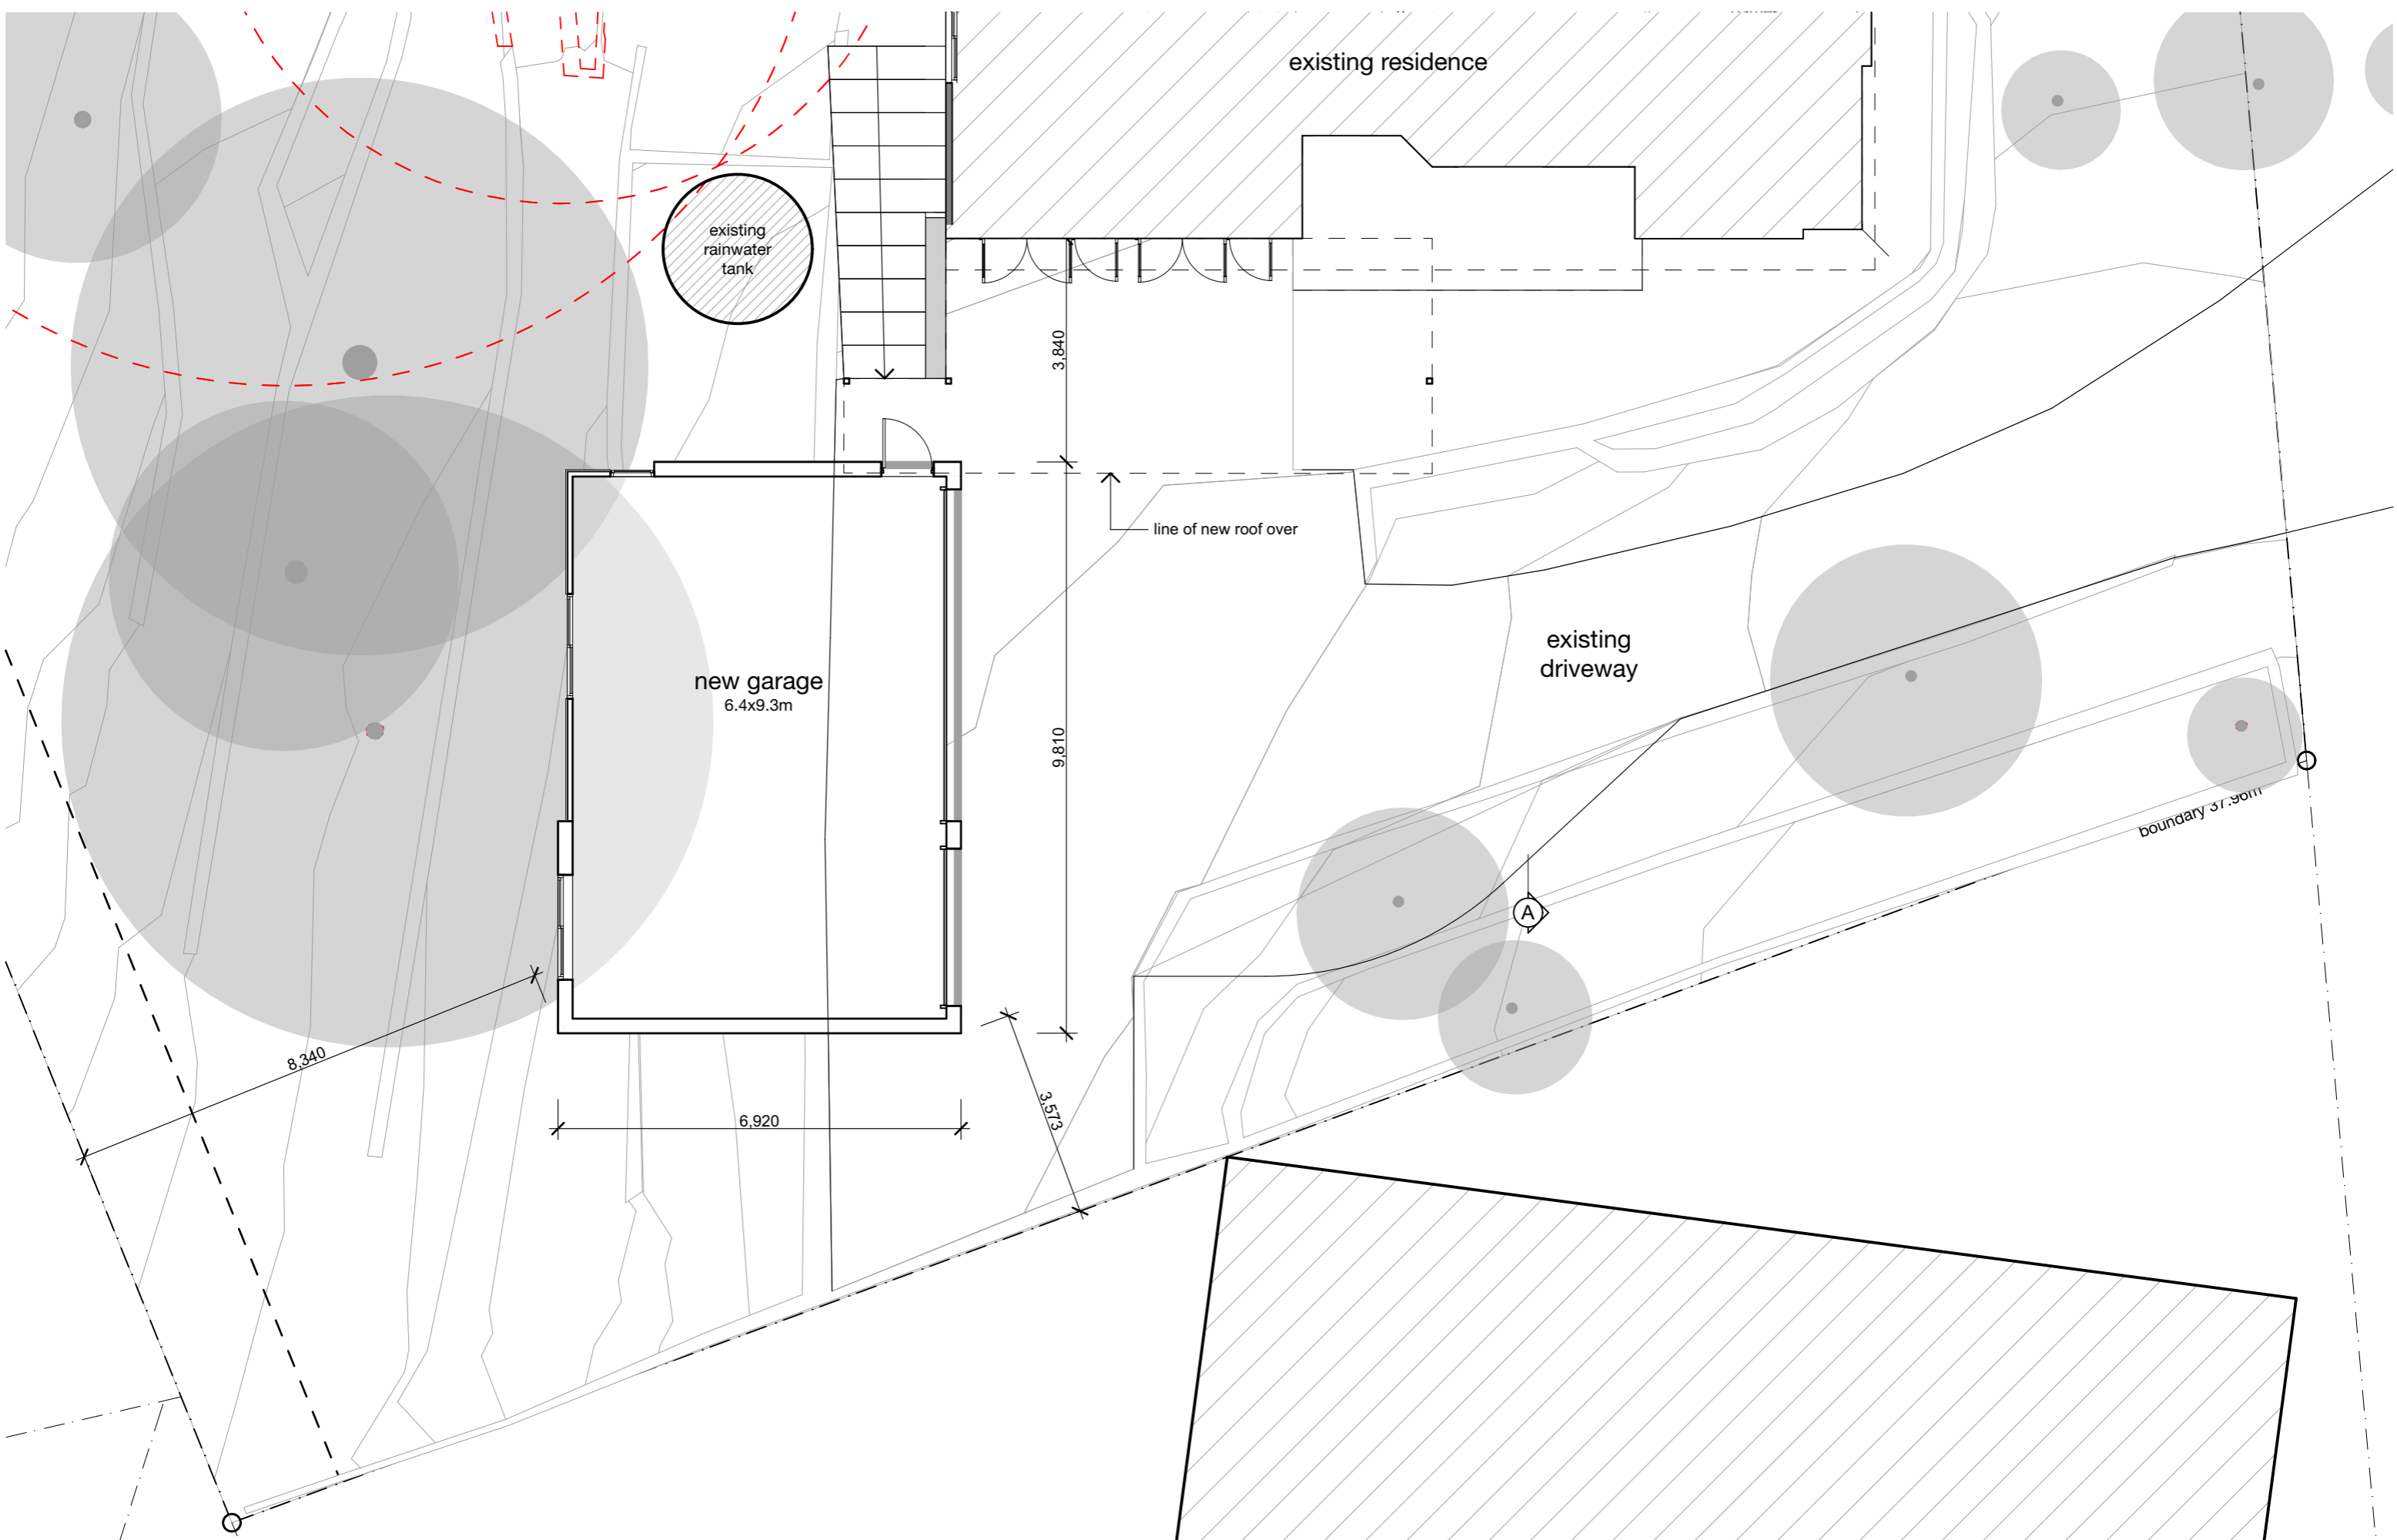

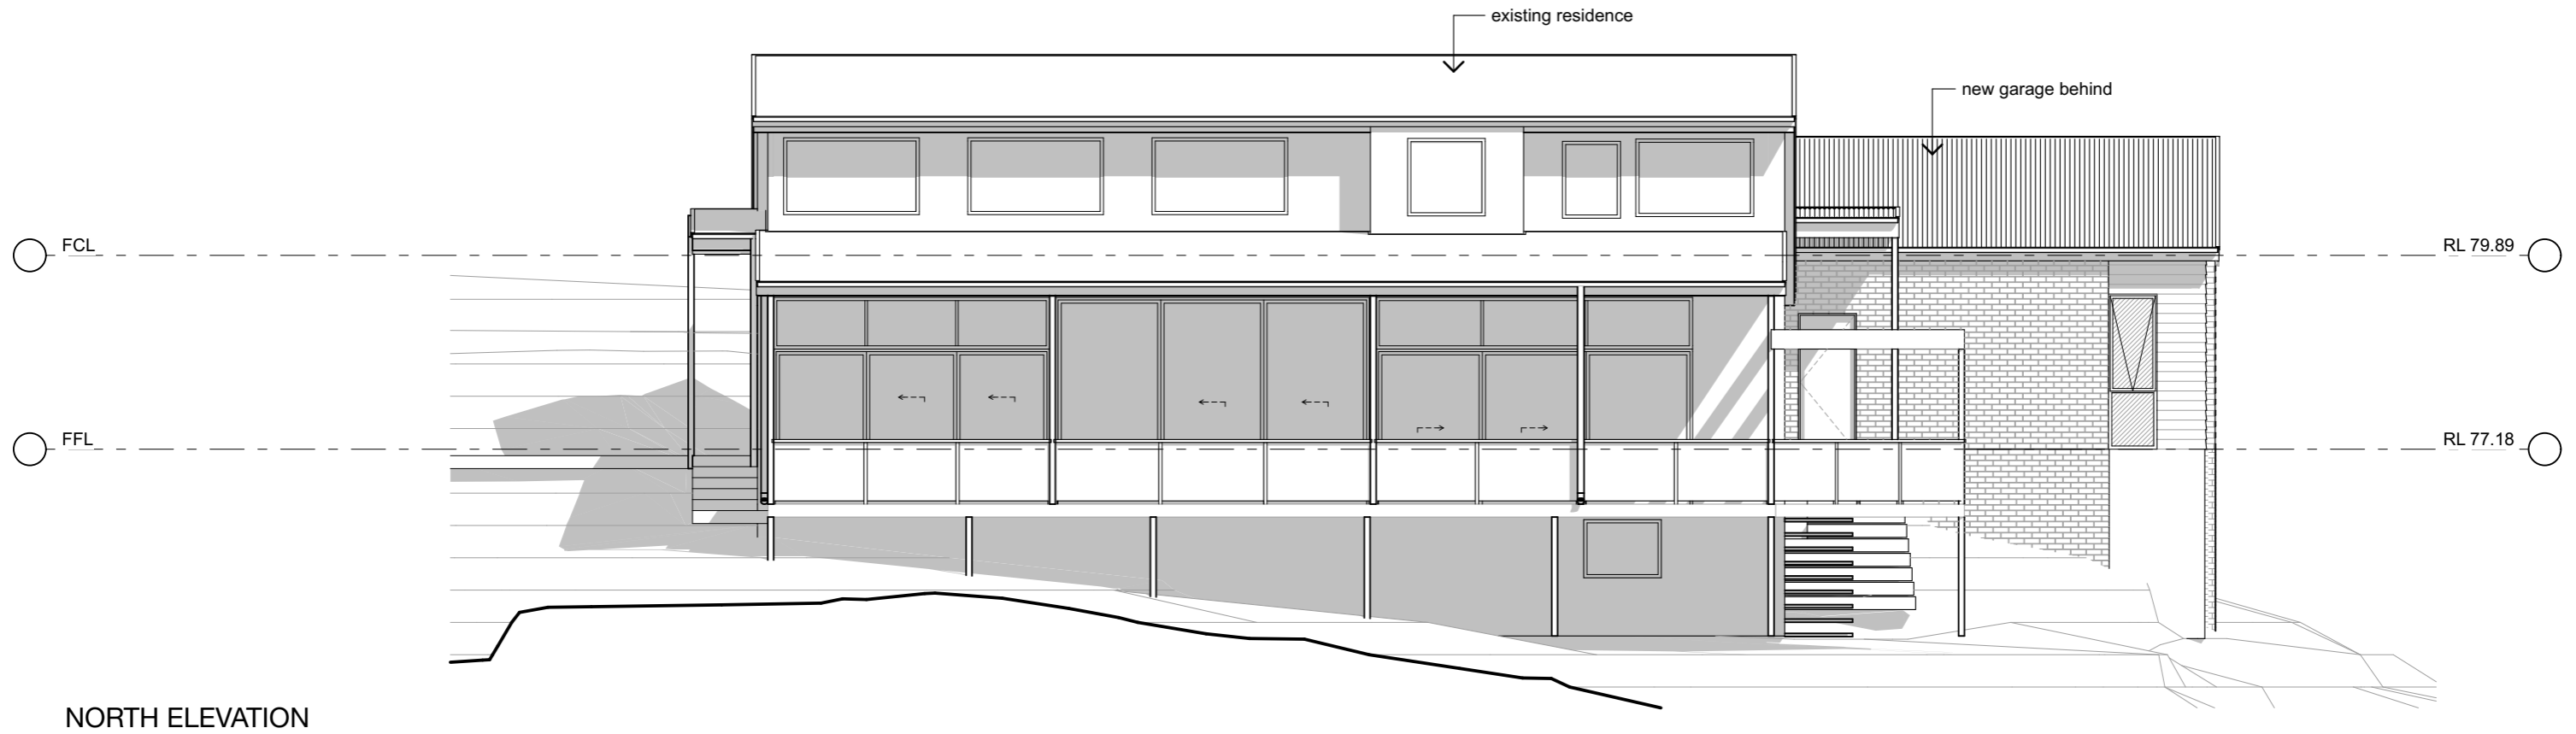

NORTH ELEVATION

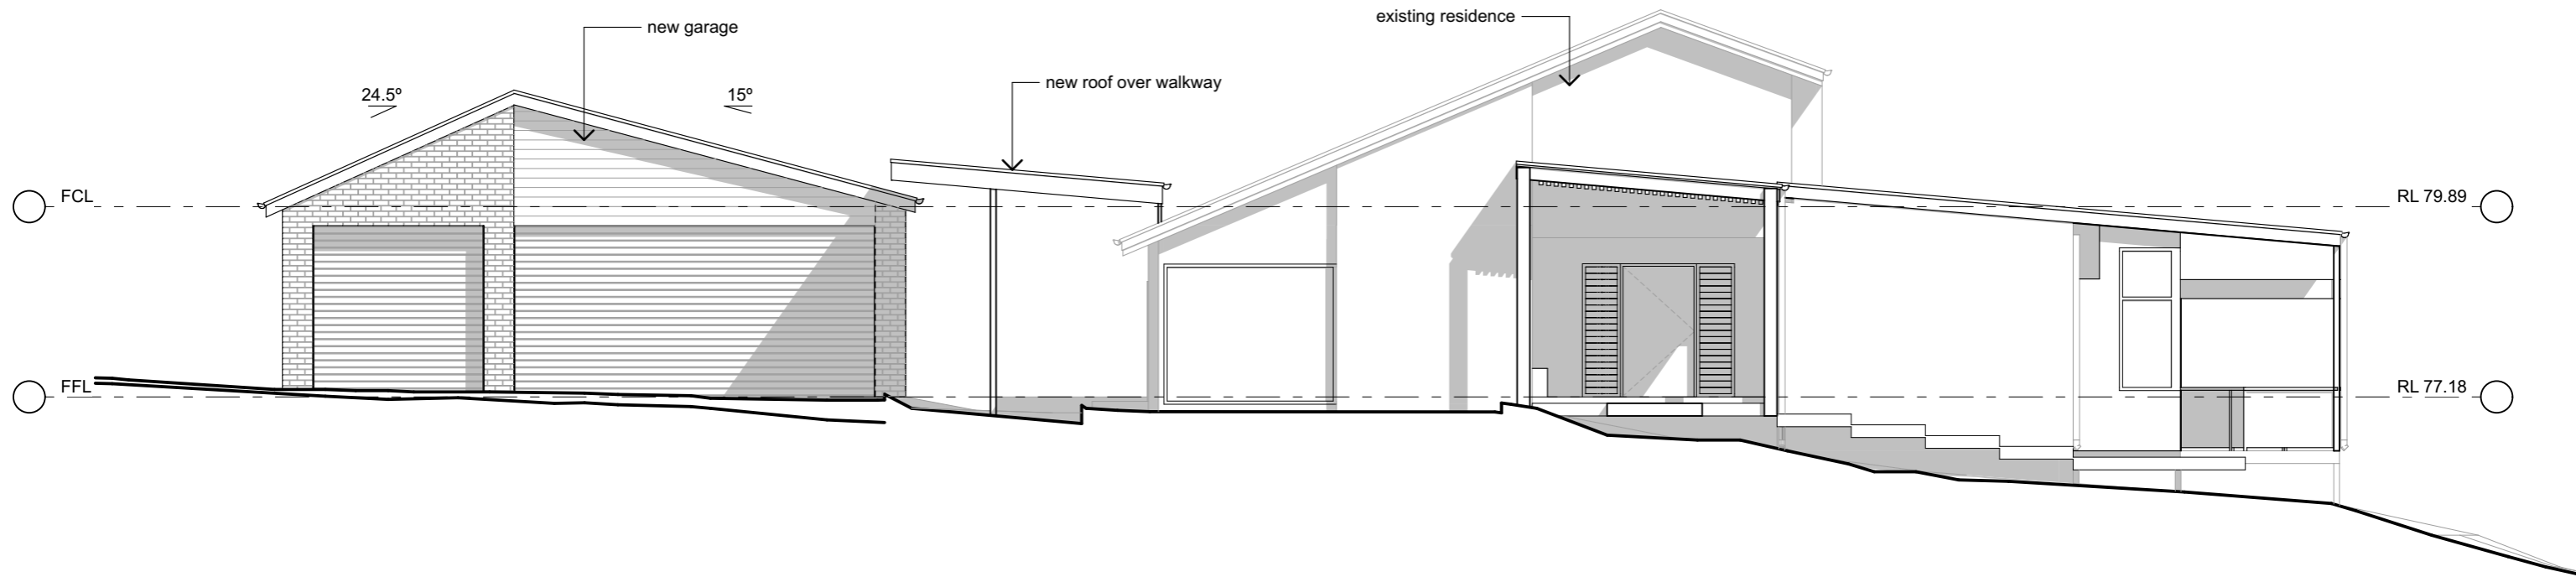

EAST ELEVATION

