

46.88.

21.41.

M E T C A L F E D R I V E

21.55.

7.89.

G A T T C O U R T

21.55.

4 METCALFE DRIVE ROMSEY.

1:200.

[Signature]

significant trees to be retained.

low-level garden and lawn areas.

proposed steel building Alfresco.

demolish existing lean-to 'sunroom'.

permeable driveways (shown dashed).

ex'g shed.

ex'g garage.

lean-to.

ex'g outbuilding.


veranda.

ex'g pergola.

ex'g house.


ex'g carport.

GATE.

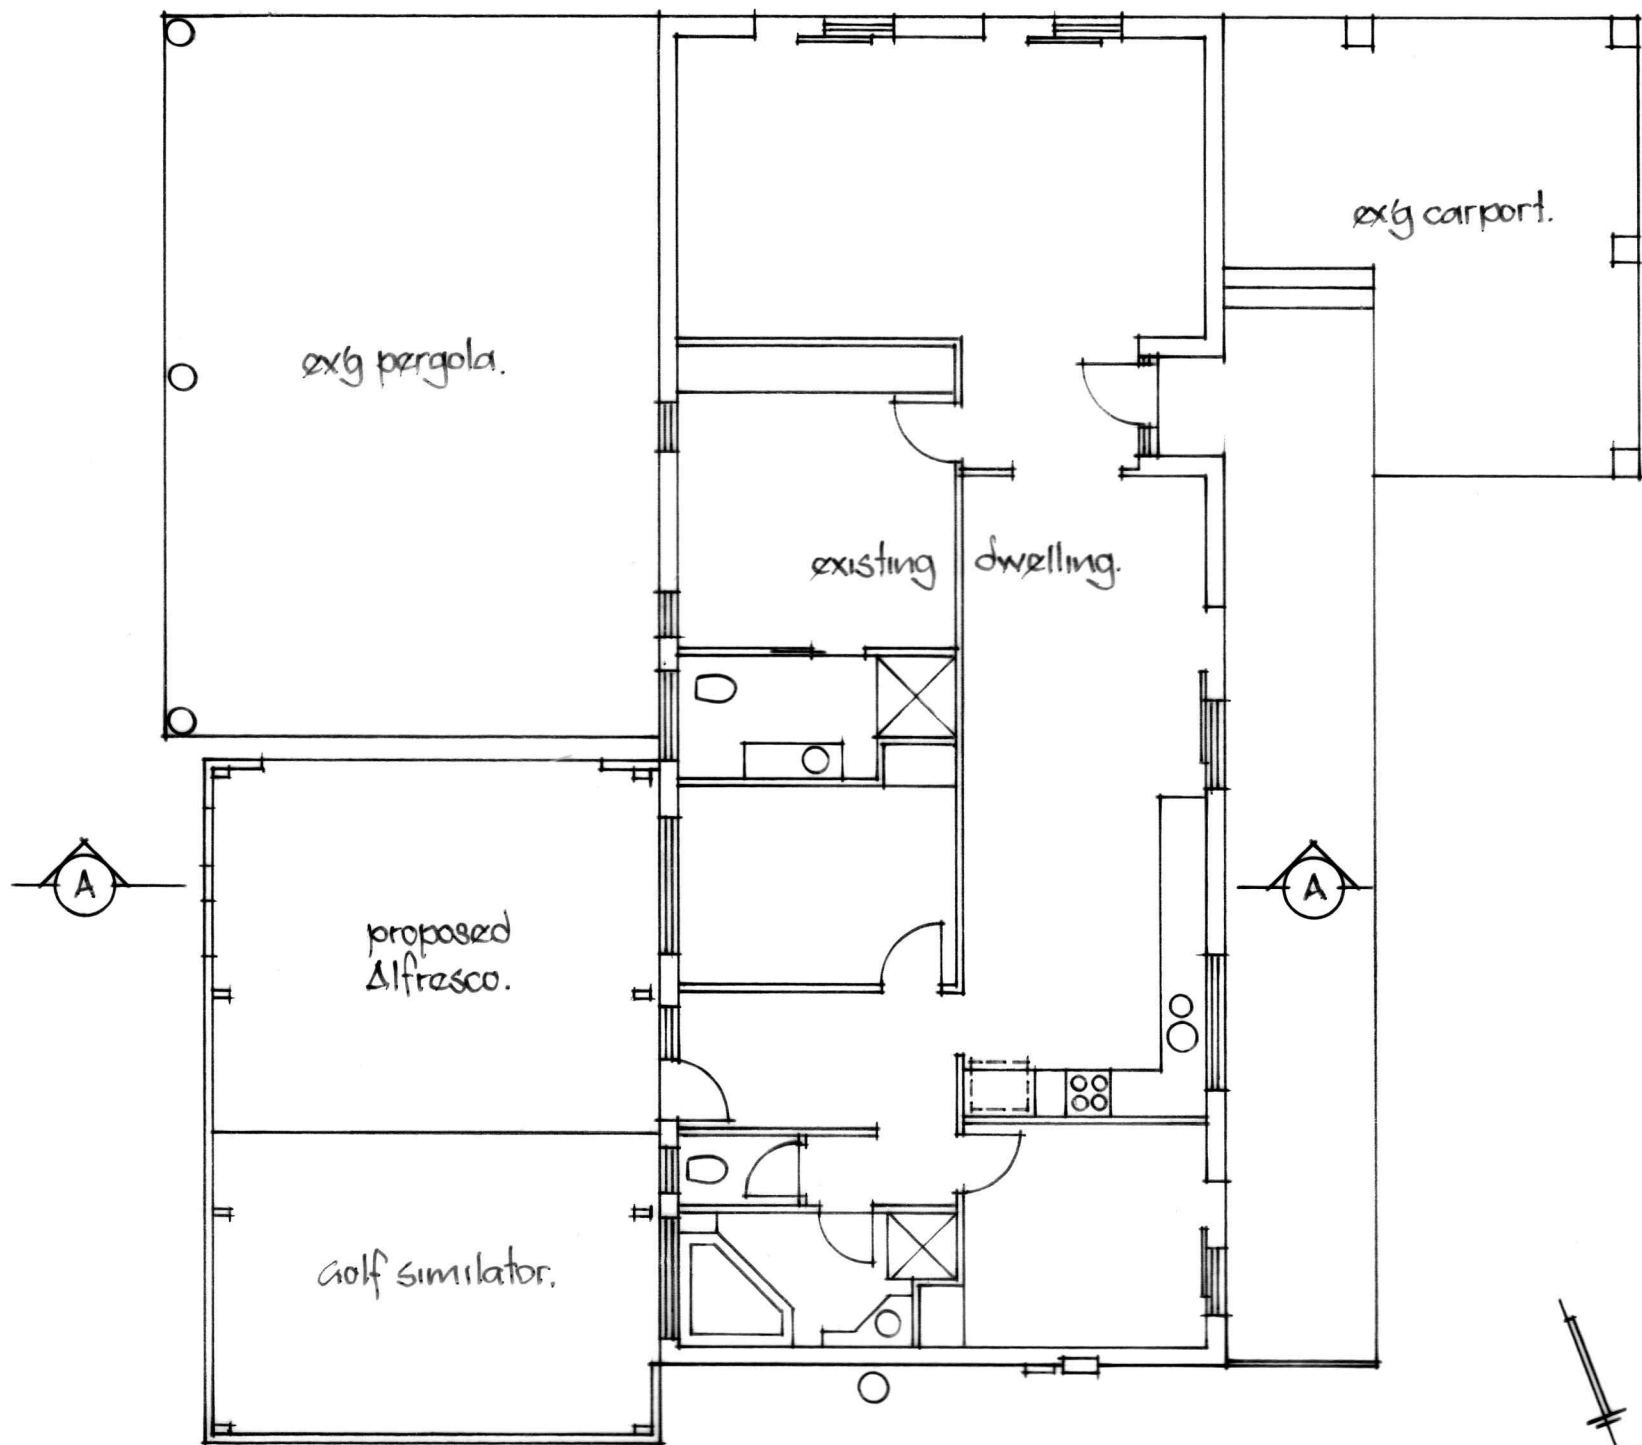

FLOOR PLAN.

refer manufacturer's documentation
 & specification for roof and column/wall
 details.


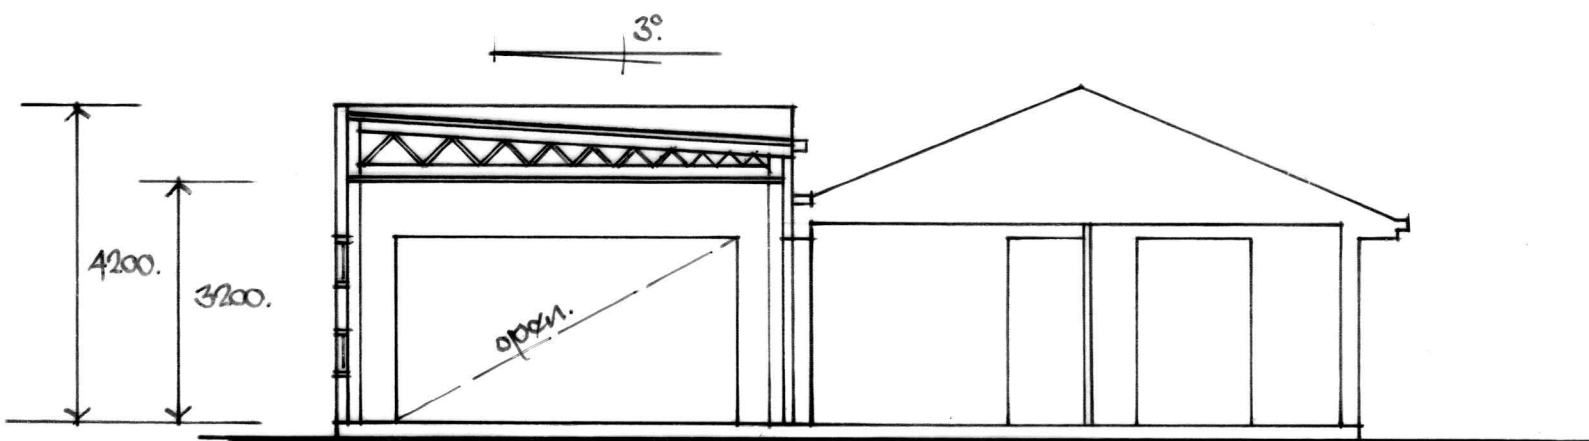


SECTION AA.

4 METCALFE DRIVE ROMSEY.

1:100.


[Handwritten signature]

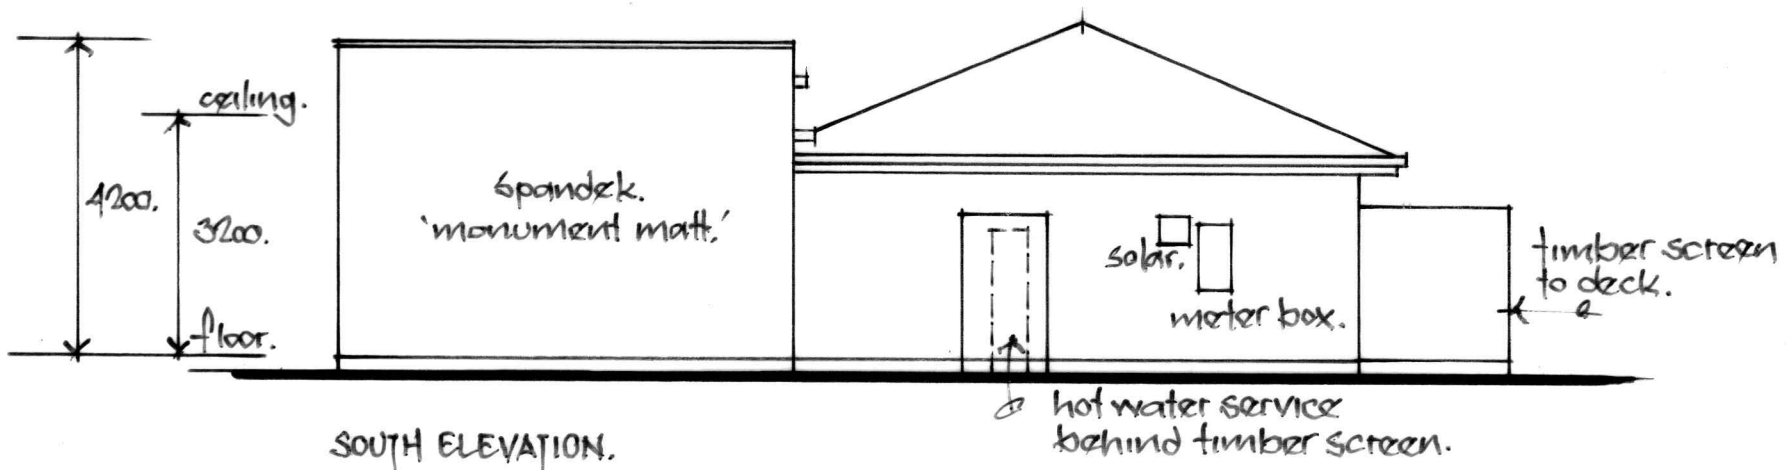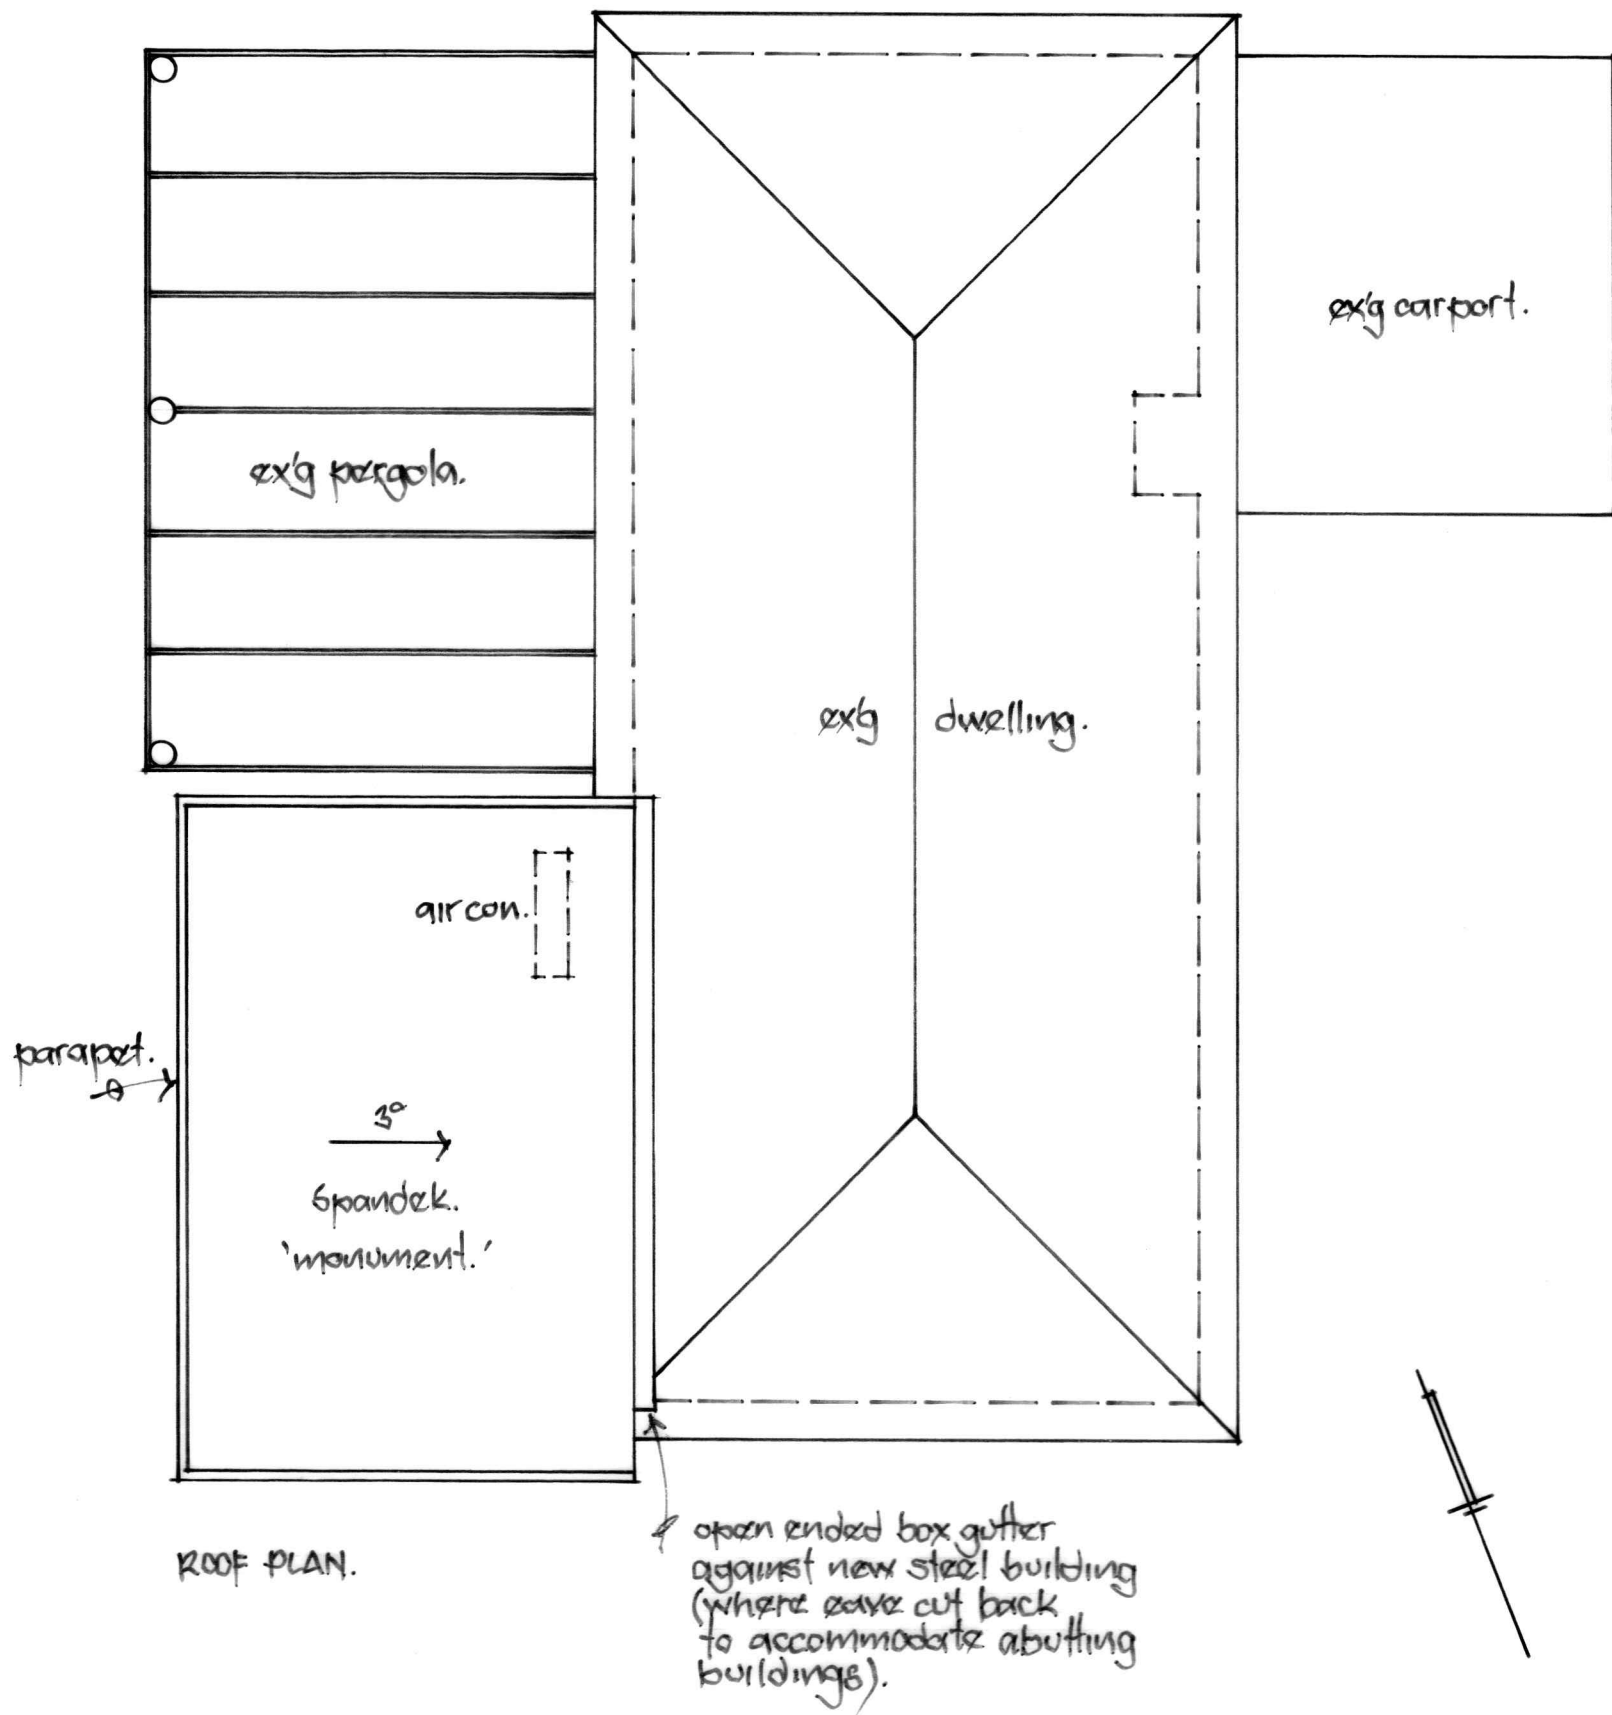


4 METCALFE DRIVE ROMSEY.

1:100.


frayne

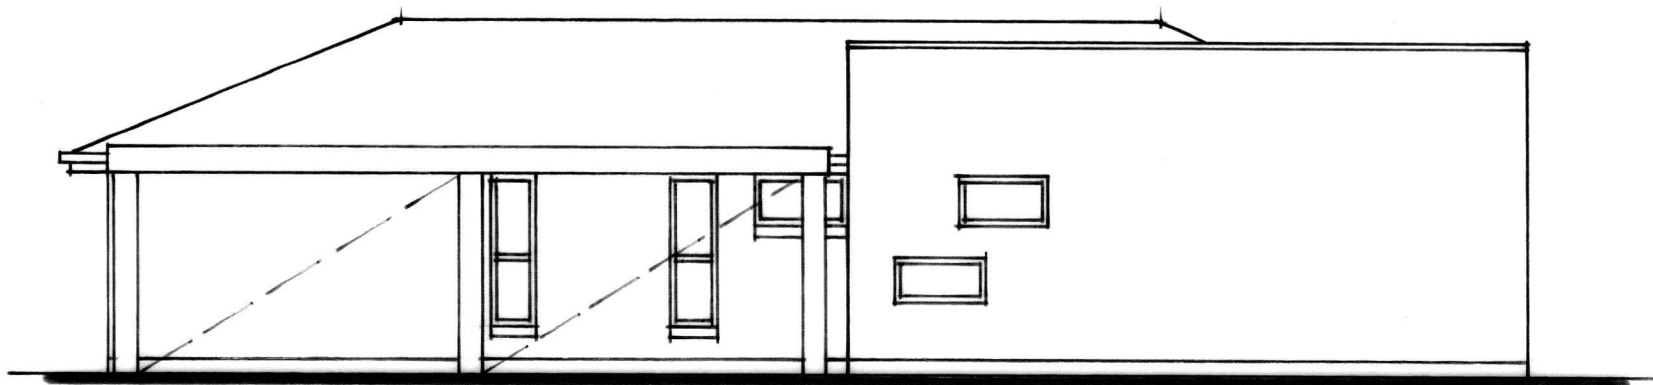

WEST ELEVATION.

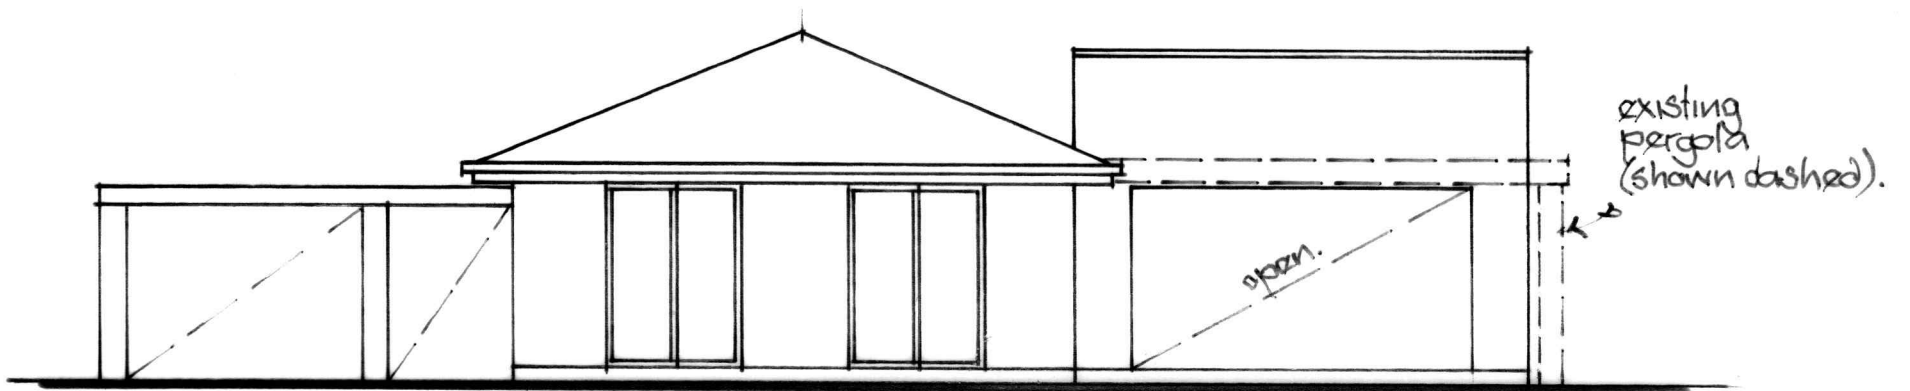

NORTH ELEVATION.

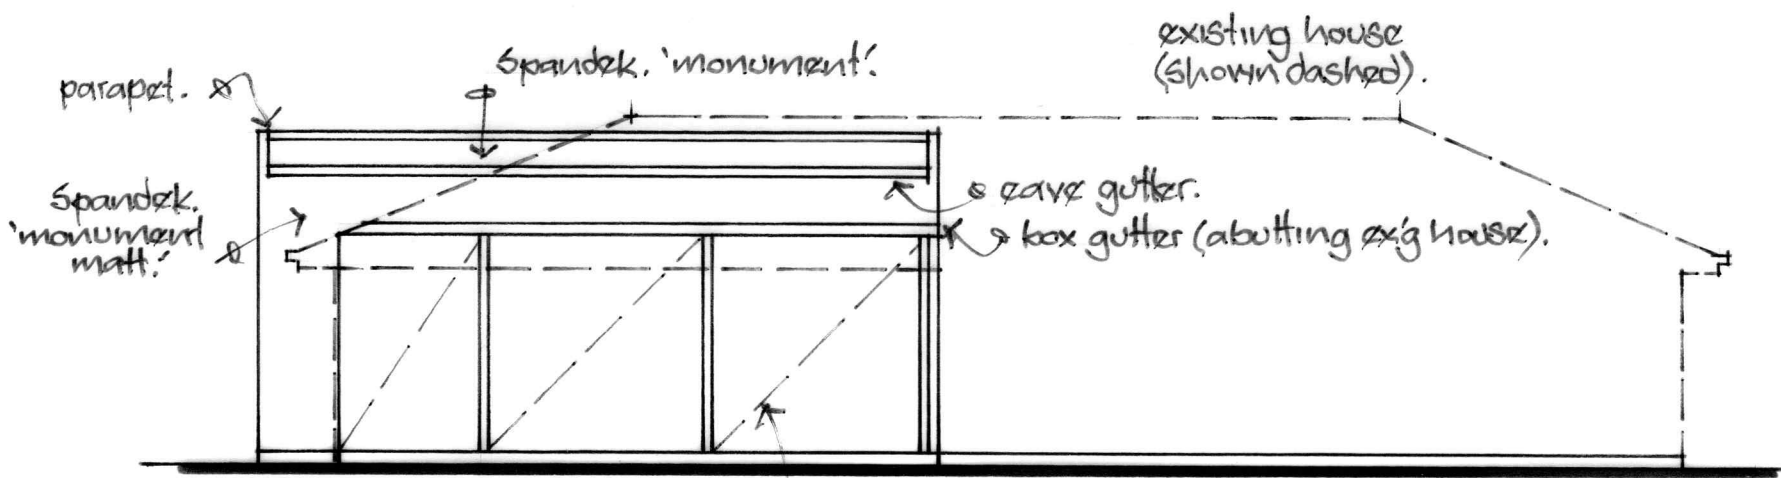

EAST ELEVATION.

4 METCALFE DRIVE ROMSEY.

1:100.

Handwritten signature