




**1 COLA - SECTION AA**  
 A-1100 1 : 100

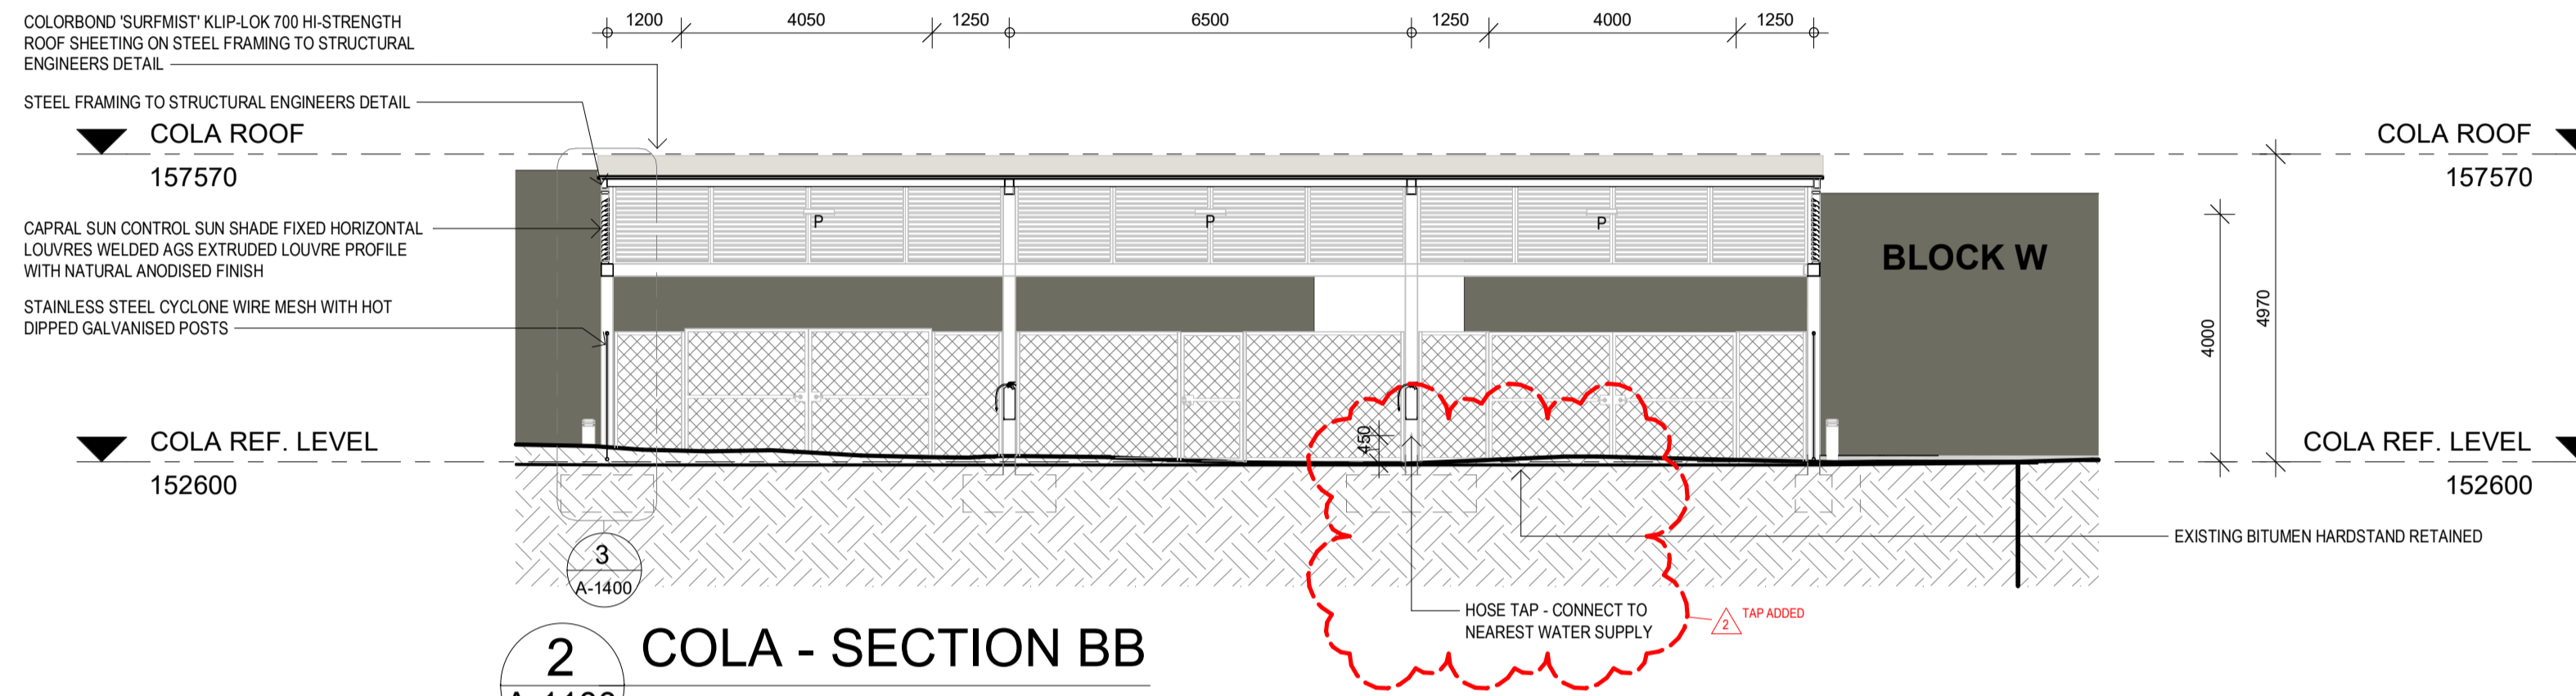

**2 COLA - SECTION BB**  
 A-1100 1 : 100

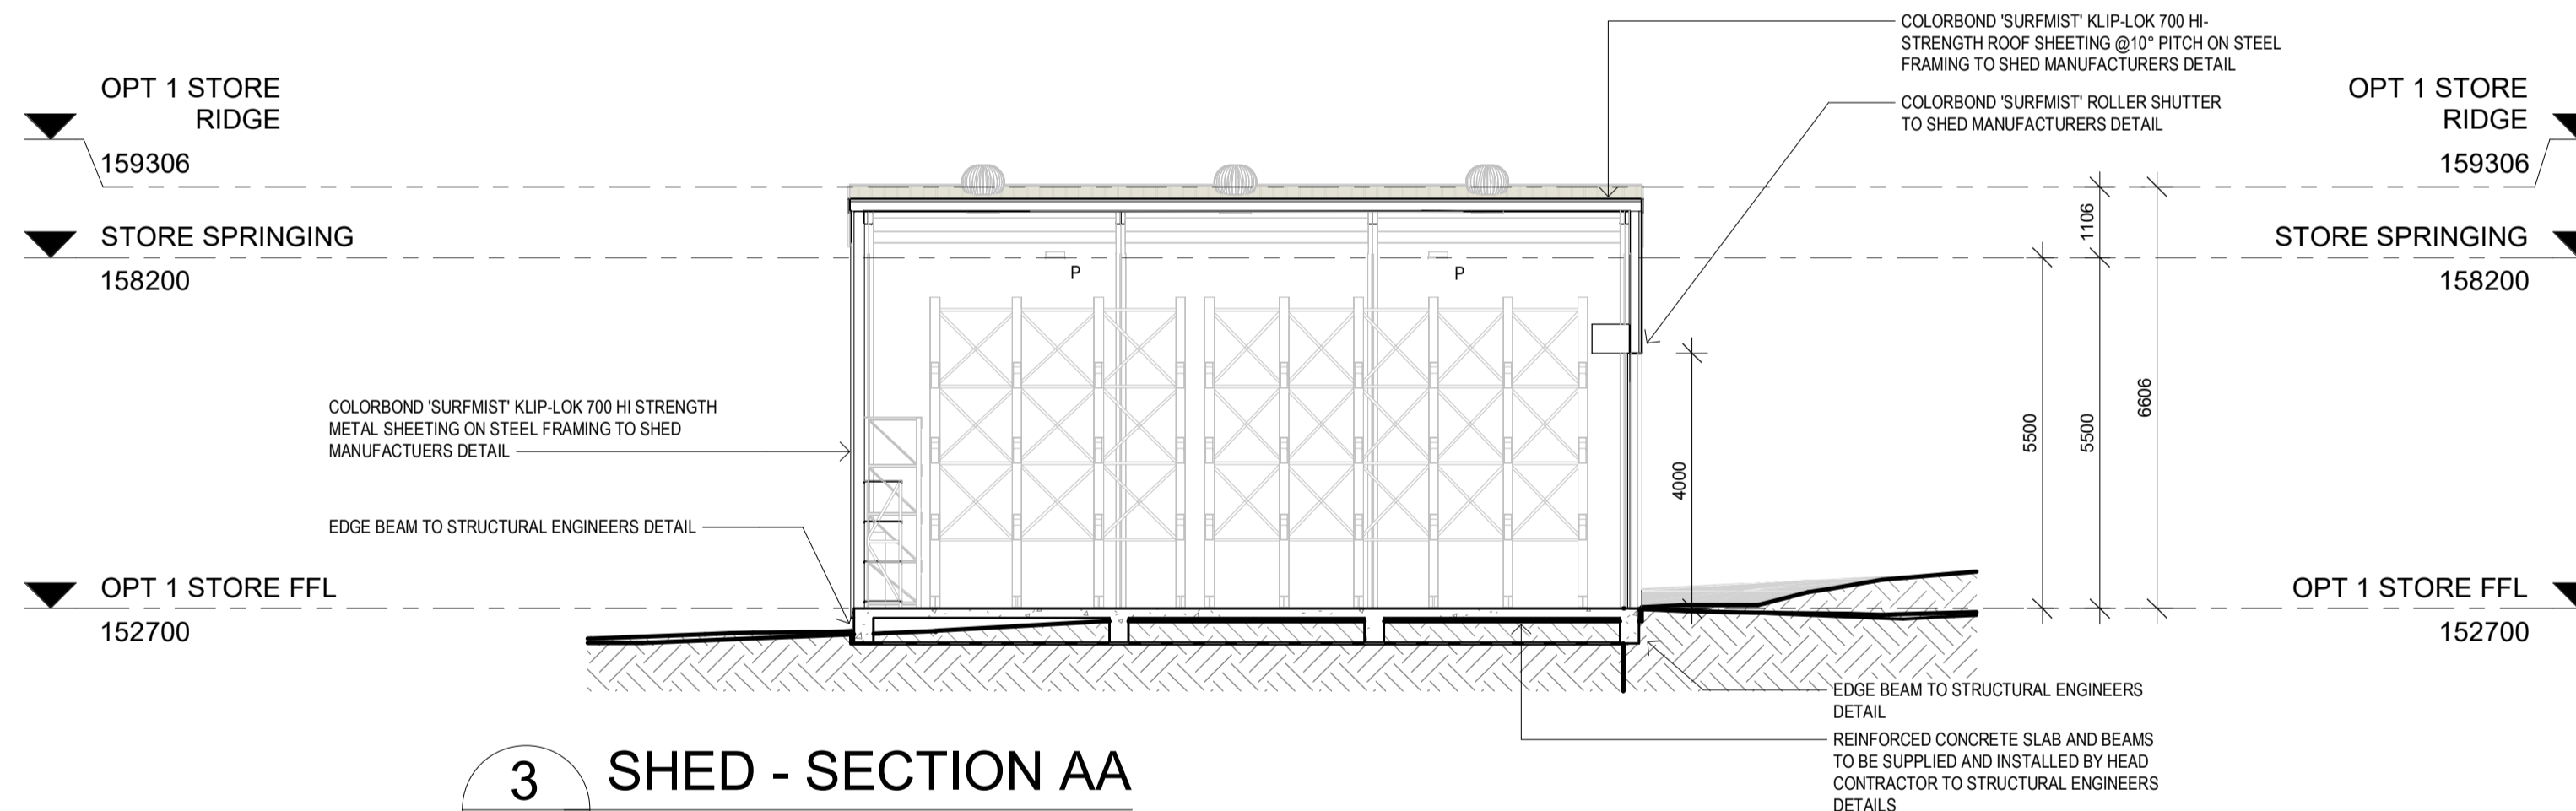

**3 SHED - SECTION AA**  
 A-1100 1 : 100

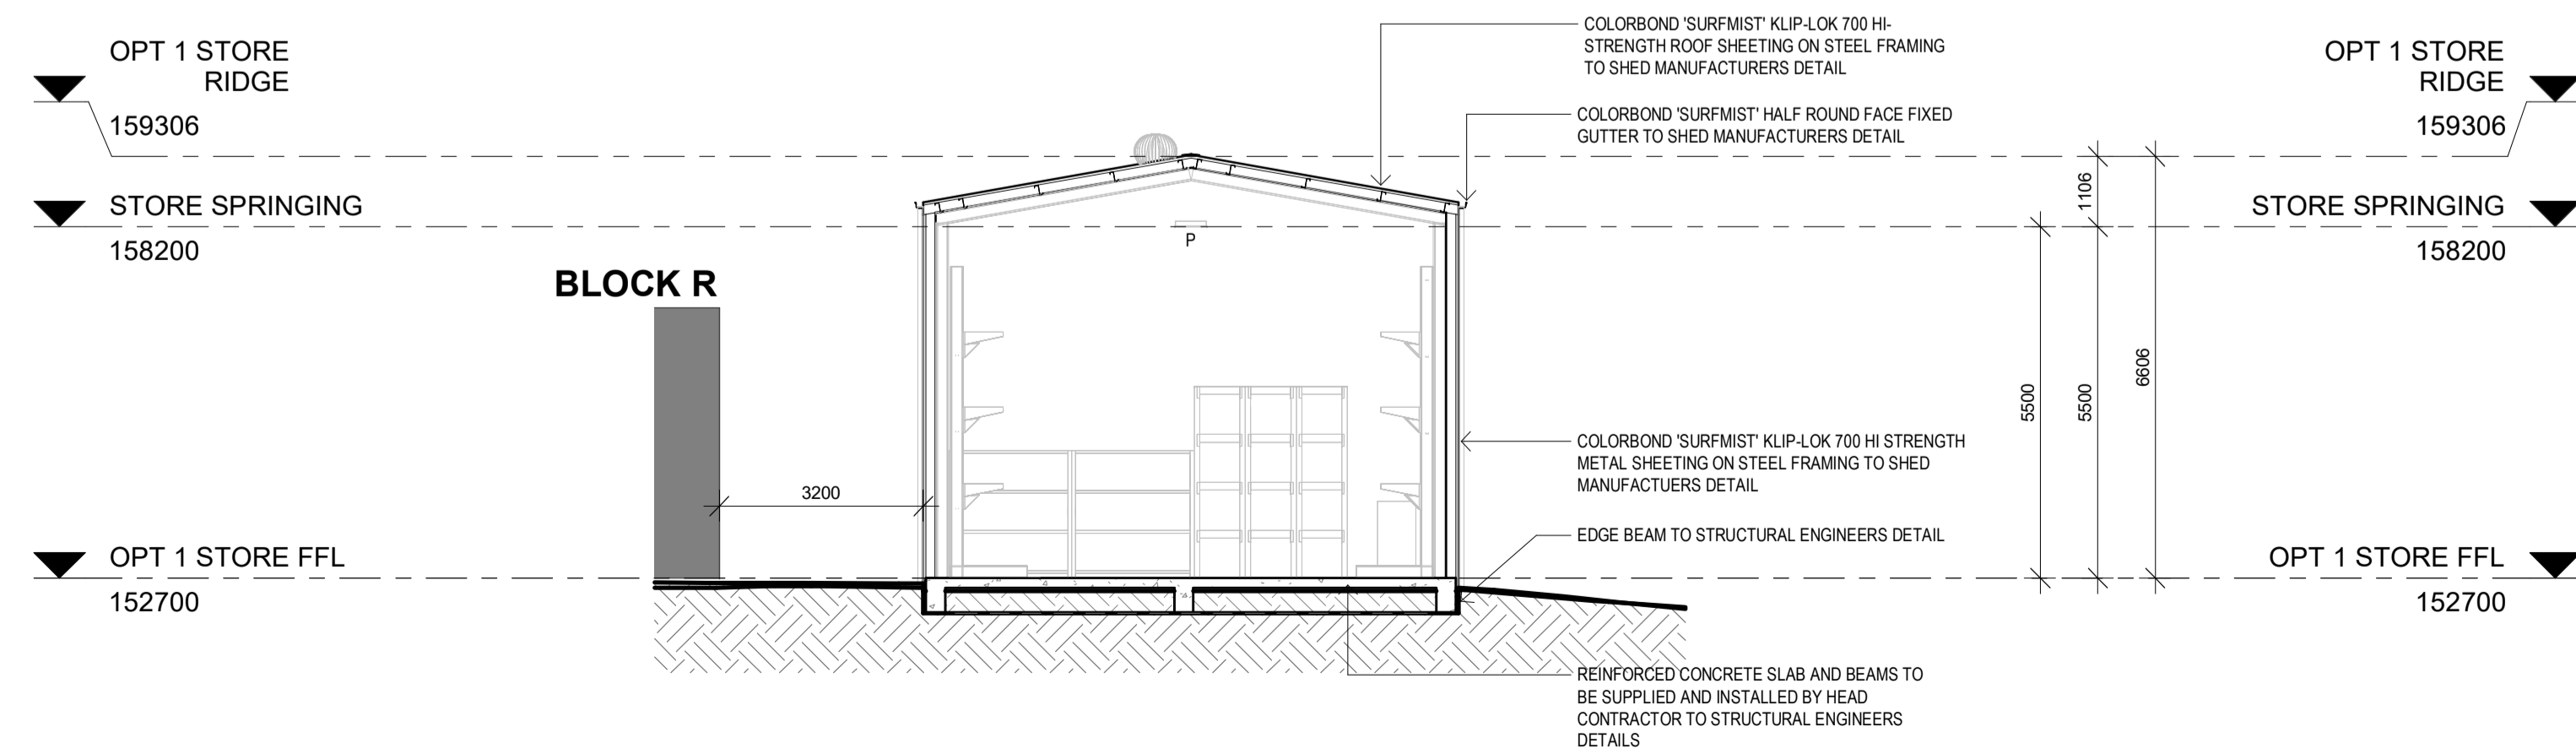

**4 SHED - SECTION BB**  
 A-1100 1 : 100

DRN | CHKD | WRD |  
 SS | TH |  
 SS | SS |

REV | DATE | COMMENTS |  
 1 | 31/07/2025 | ISSUED FOR CONSTRUCTION |  
 2 | 19/06/2025 | ISSUED FOR ADDENDUM 01 |

CLIENT :  
 TAFE NSW

DRAWING :  
 OPTIONAL ADDITIONAL WORKS 01 - SECTIONS

PROJECT :  
 MUSWELLBROOK STAGE 3  
 63 MAITLAND STREET,  
 MUSWELLBROOK, NSW, 2333  
 WONNARUA COUNTRY

DRAWN : PROJECT No :  
 SG 15624

SCALE : DATE :  
 1 : 100 @ A1 JULY 2025  
 1 : 200 @ A3

PHASE : DRAWING No : REV :  
 CD A-1300 2

