




1 PERSPECTIVE  
NTS A06

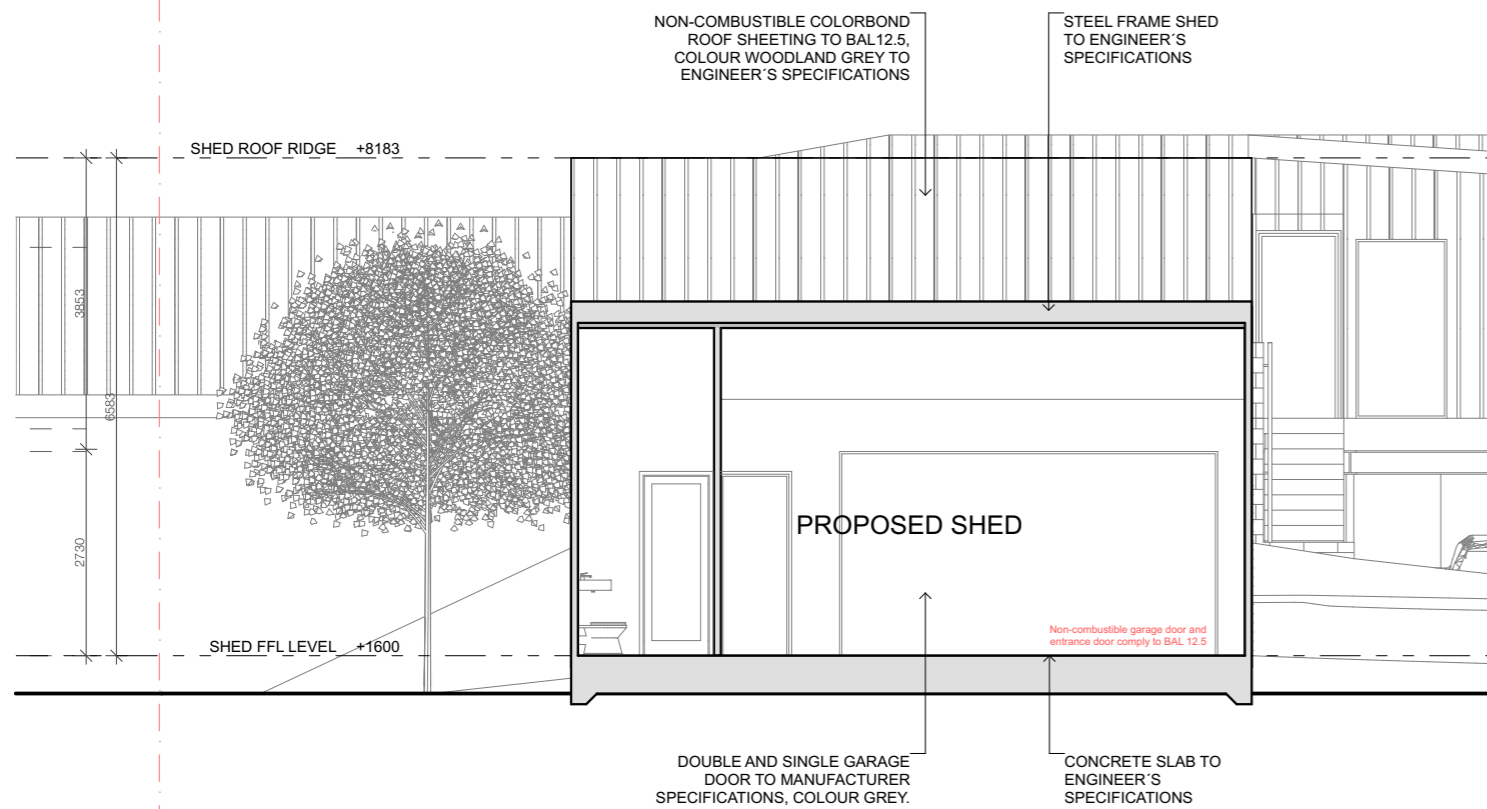


3 SECTION 03  
1:100 A06

ID	W28	W29	W30	W31	W32
Height	2400	2700	450	450	450
Width	600	600	2100	1800	1800
3D Front View					
Window Type	L	F	SLIDING	SLIDING	SLIDING

ID	GD03
Height	2700
Width	5000
3D Front View	
Door / Type	ROLLER GARAGE DOOR

2 WINDOW/DOOR SCHEDULE  
NTS A06

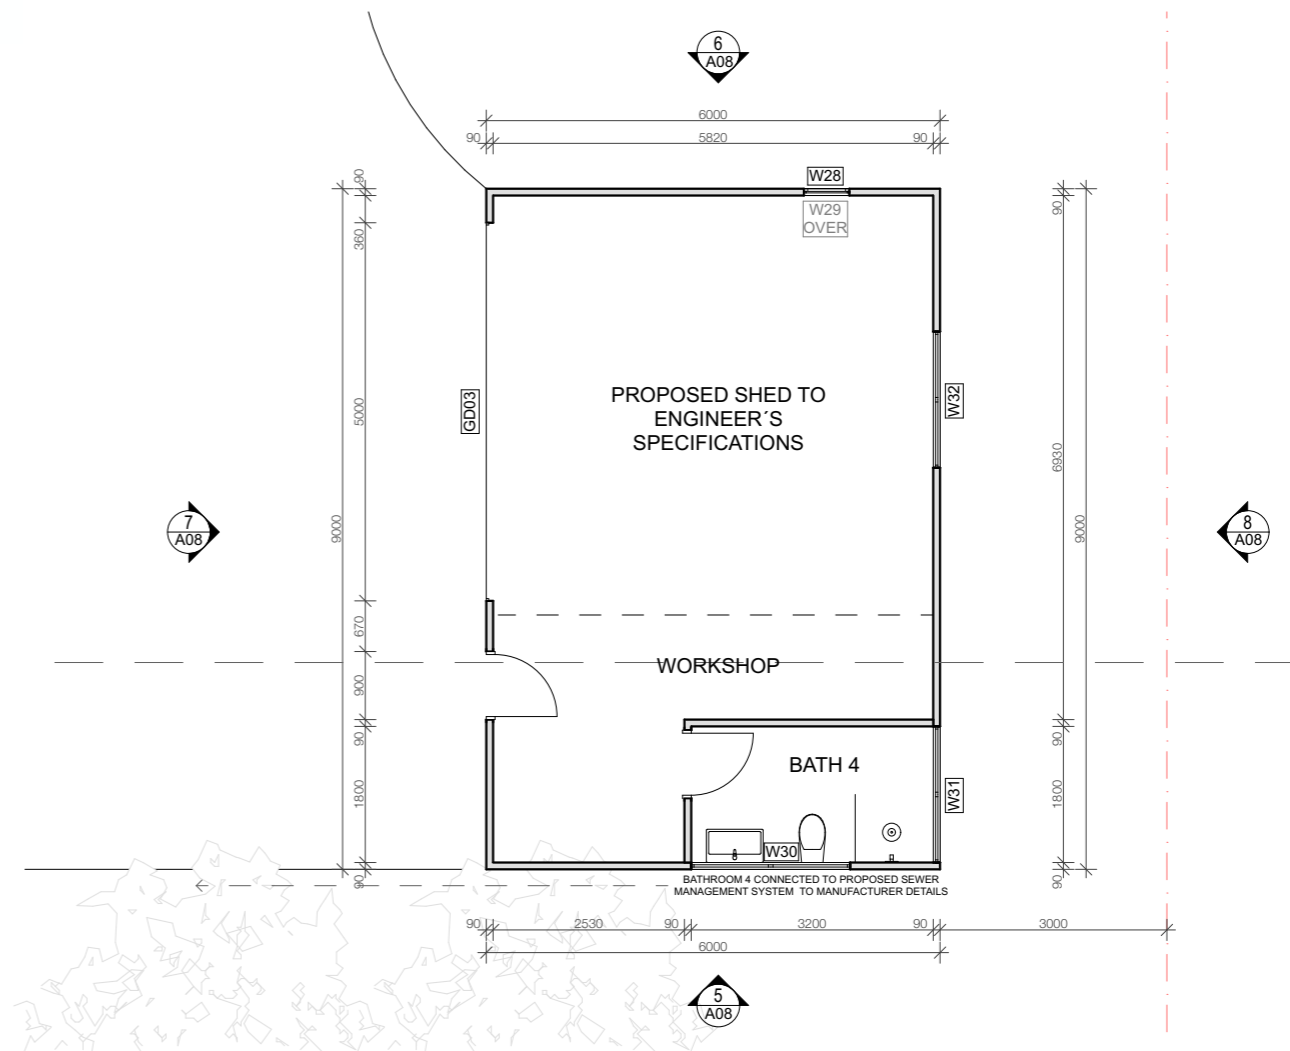

4 SHED FLOOR PLAN  
1:100 A06



JOB NO: 0121	CAD: DF	10 Alans Place, Yamba 2464	ADDRESS	LOT 10	DP 1253618	SCALE	1:100	PAPER	ISSUE	A06
ISSUE/REVISIONS DA 15/11/2024 DA 09/02/2022 DA 07/02/2022 CC 10/02/2023 CC 30/09/2023 CC 08/09/2023 CC 14/11/2023										
All building works to be carried out in accordance with the Building Code of Australia (BCA) and to the satisfaction of the principle certifying authority. Builders/Contractors are to verify all dimensions prior to commencement of site work or off-site fabrication. Figured dimensions take precedence - do not scale.										
ArchDraft Building Design   Drafting Services JOSE DELMAS / Director / ph 0468980159										