




1 NORTH ELEVATION
 1:100 A08

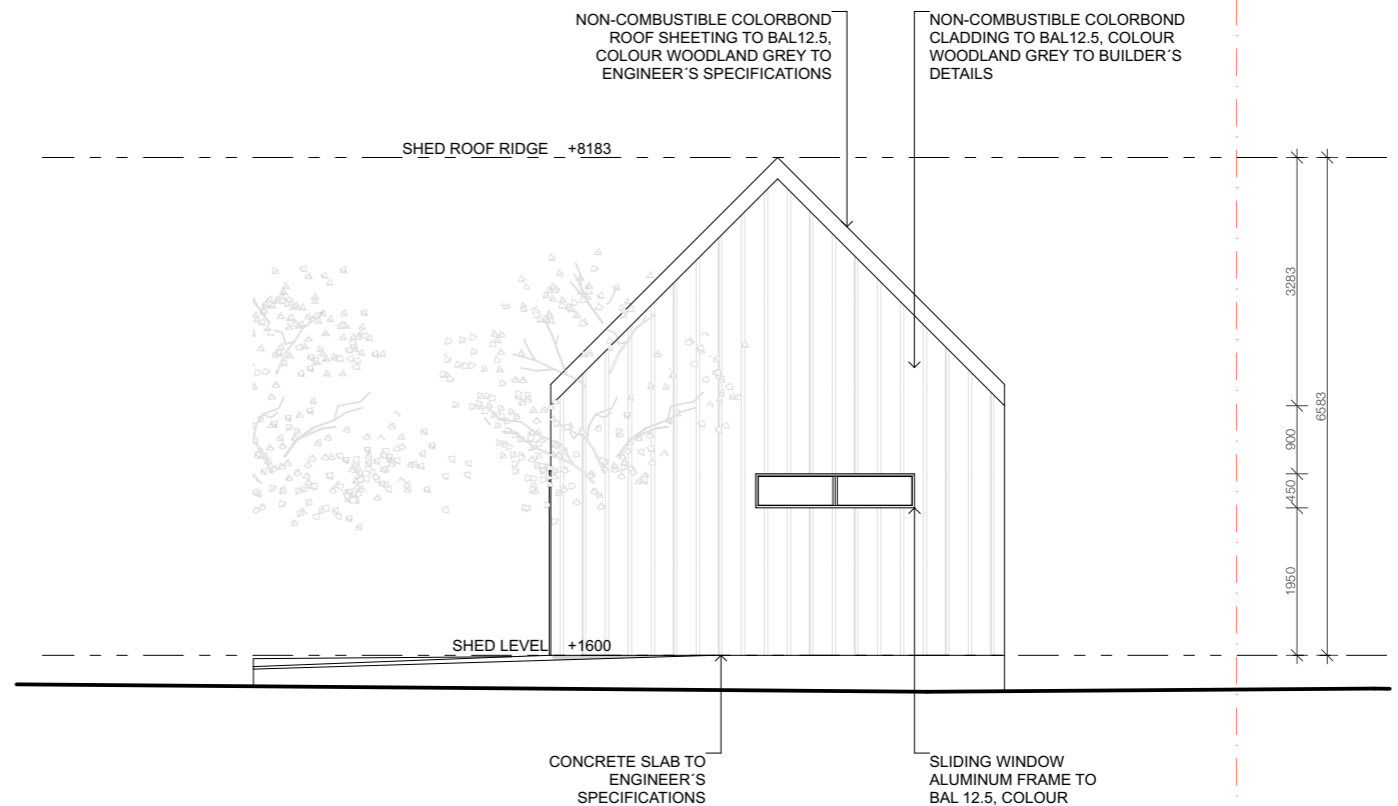

2 SOUTH ELEVATION
 1:100 A08

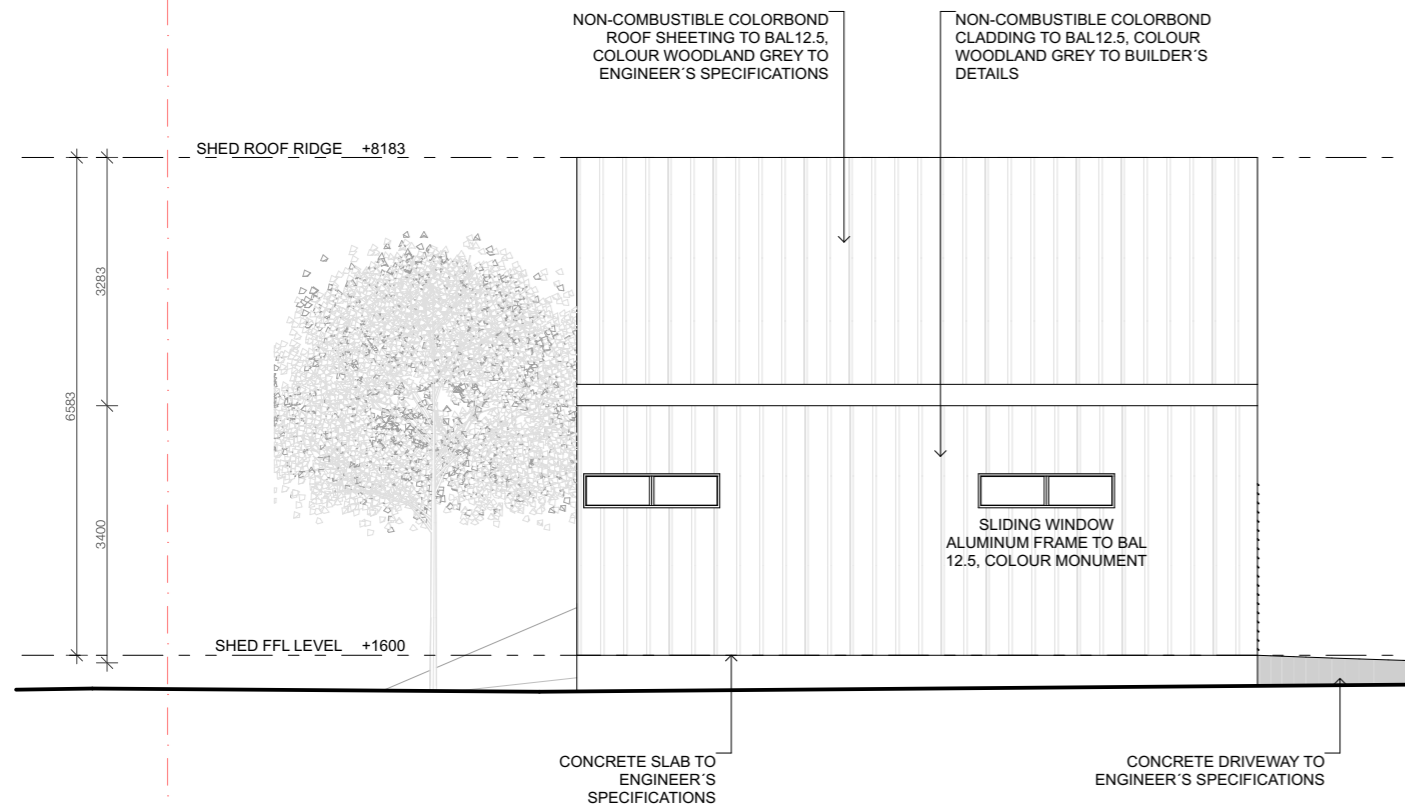

3 EAST ELEVATION
 1:100 A08

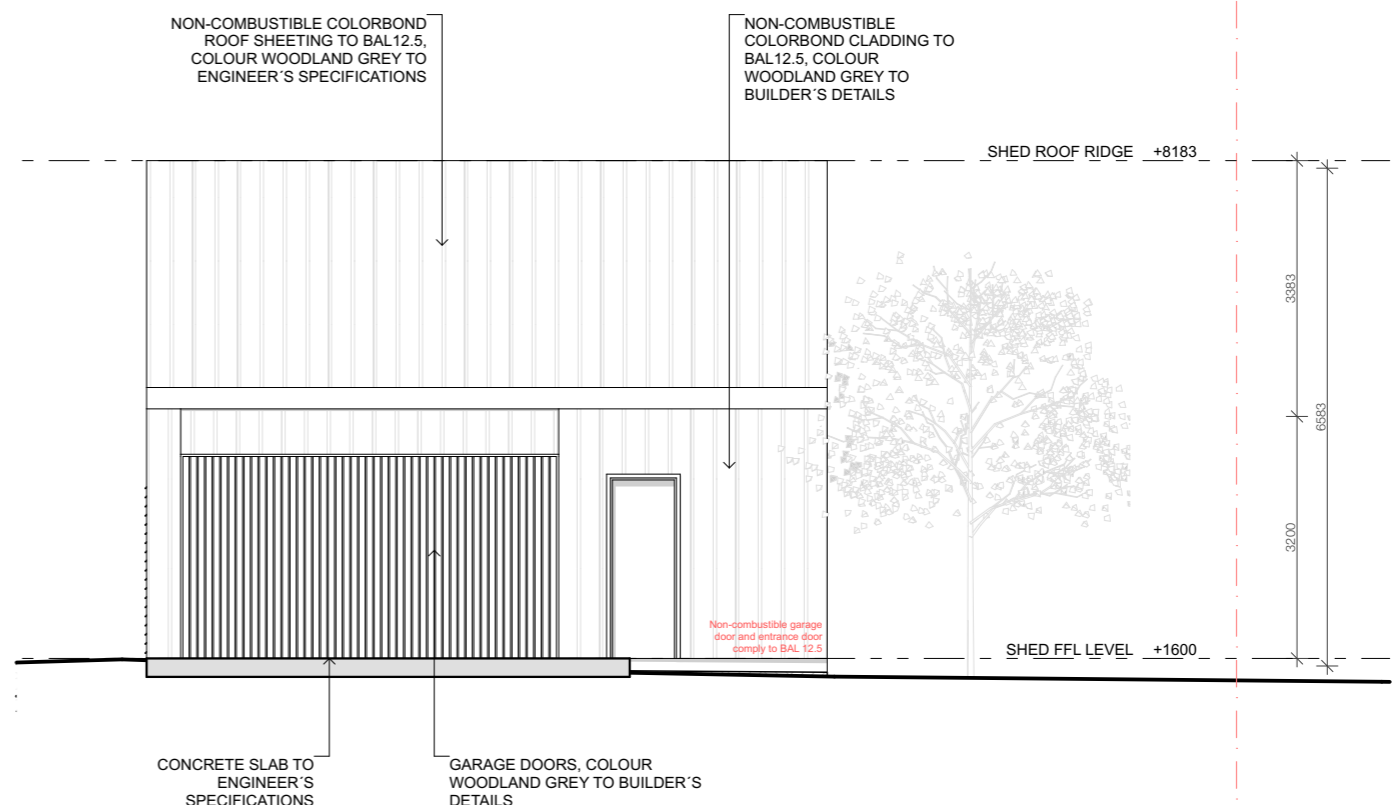

4 WEST ELEVATION
 1:100 A08

JOB NO: 0121	CAD: DF	10 Alans Place, Yamba 2464	ADDRESS	Renata & Americo Tognelli	CLIENT	ISSUE/REVISIONS	DA 15/11/2121	CC 12/02/2024
						DA 09/02/2022	CC 29/02/2024	
A08	PAPER	LOT 10	LOT + DP	New Dwelling + Shed	JOB NAME	DA 02/02/2022	CC 08/09/2023	
						DA 10/02/2023	CC 14/11/2023	
SCALE	1:100	DP 1253618	LOT + DP	SHED ELEVATIONS	DRAWING	All building works to be carried out in accordance with the Building Code of Australia (BCA) and to the satisfaction of the principle certifying authority. Builders/Contractors are to verify all dimensions prior to commencement of site work or off-site fabrication. Figured dimensions take precedence - do not scale.		
ISSUE	A3					ArchDraft Building Design Drafting Services JOSE DELMAS / Director / ph 0468890159		