



Elevation 1

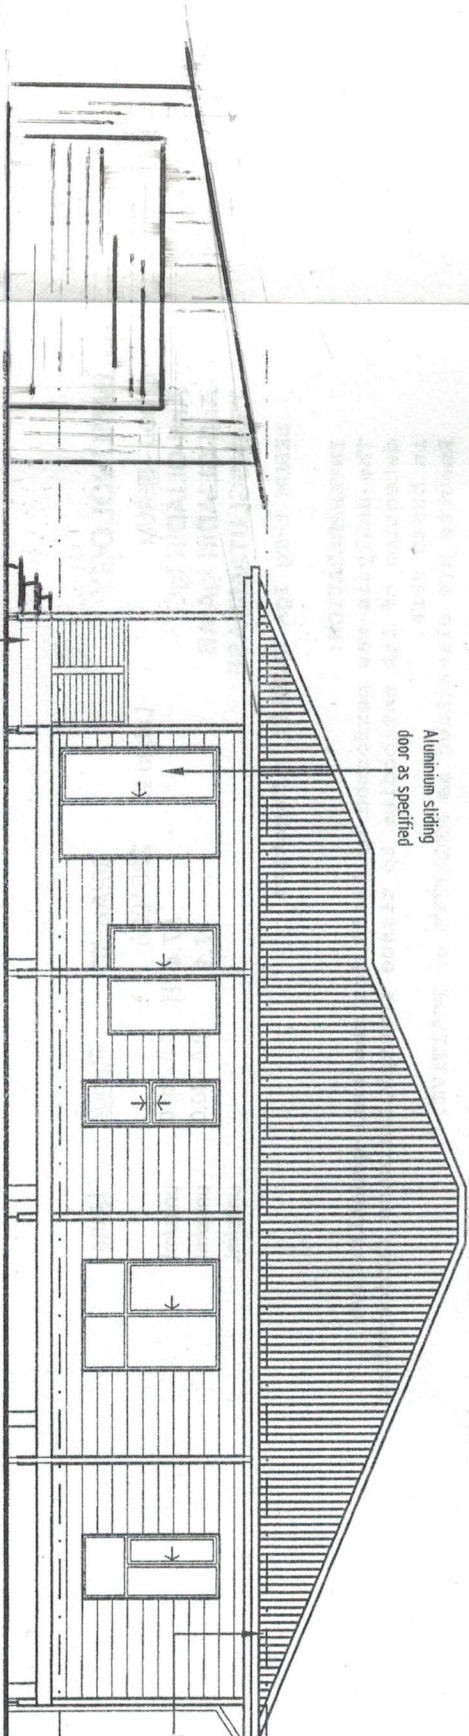

Elevation 2

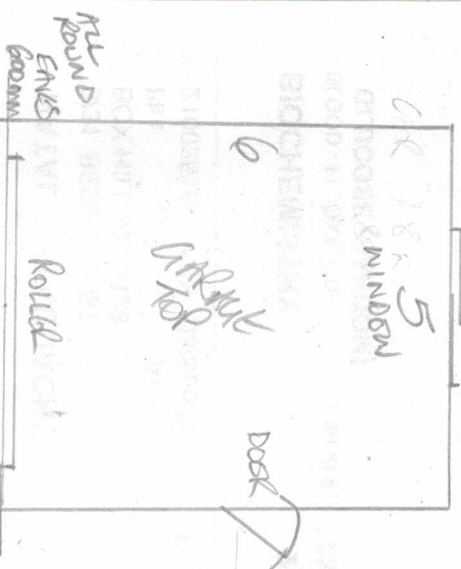

DESIGN Owners Design SHEET

AMENDMENT
 Client requested changes
 CONTRACT PLANS (TD)
 AMENDMENT - Re-design (TD)
 AMENDMENT - (TD)
 AMENDMENT - (TD) Ground lines altered as per latest engineering report

