



EXISTING 7m. SHED

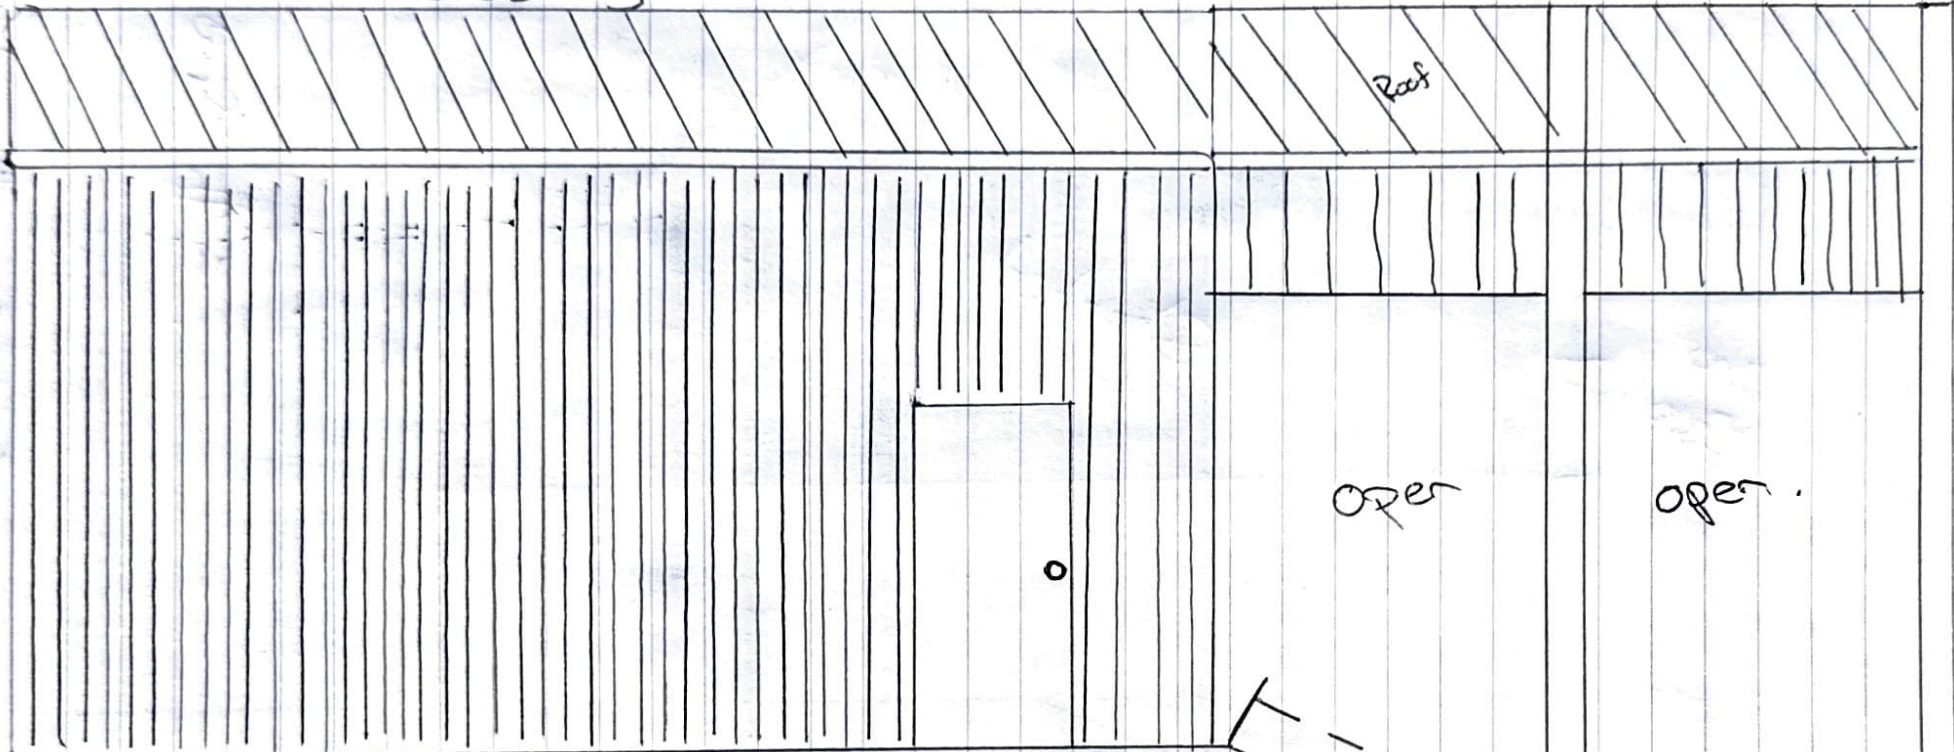

886mm
walls


level concrete.

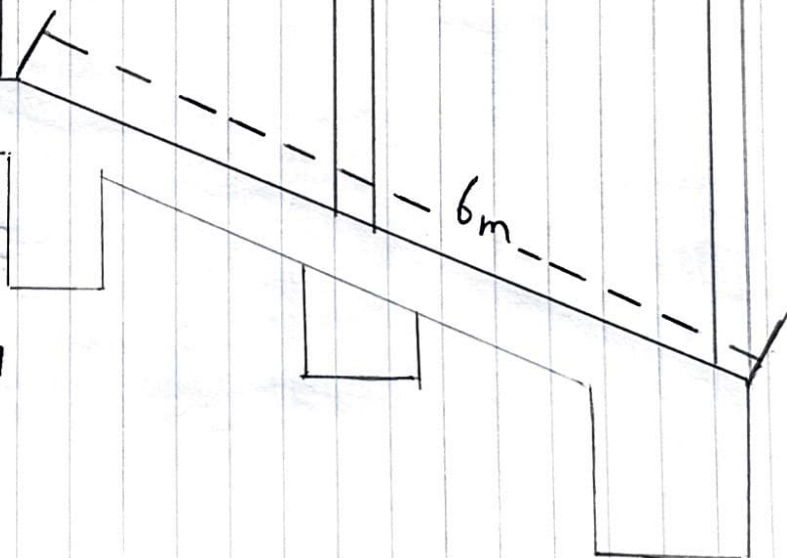

7m

6m

- 2 x frames one 400mm larger, one 800mm larger.
- 10 x Ice hats to continue out of original shed (6m)
- Classic Cream Roof Sheets to cover 6x6 Area. Same length as original shed.
- 1200mm classic cream Sheets to cover 6m both sides. from gutter down wall
- * 2 x 6m gutters Same as original shed colour

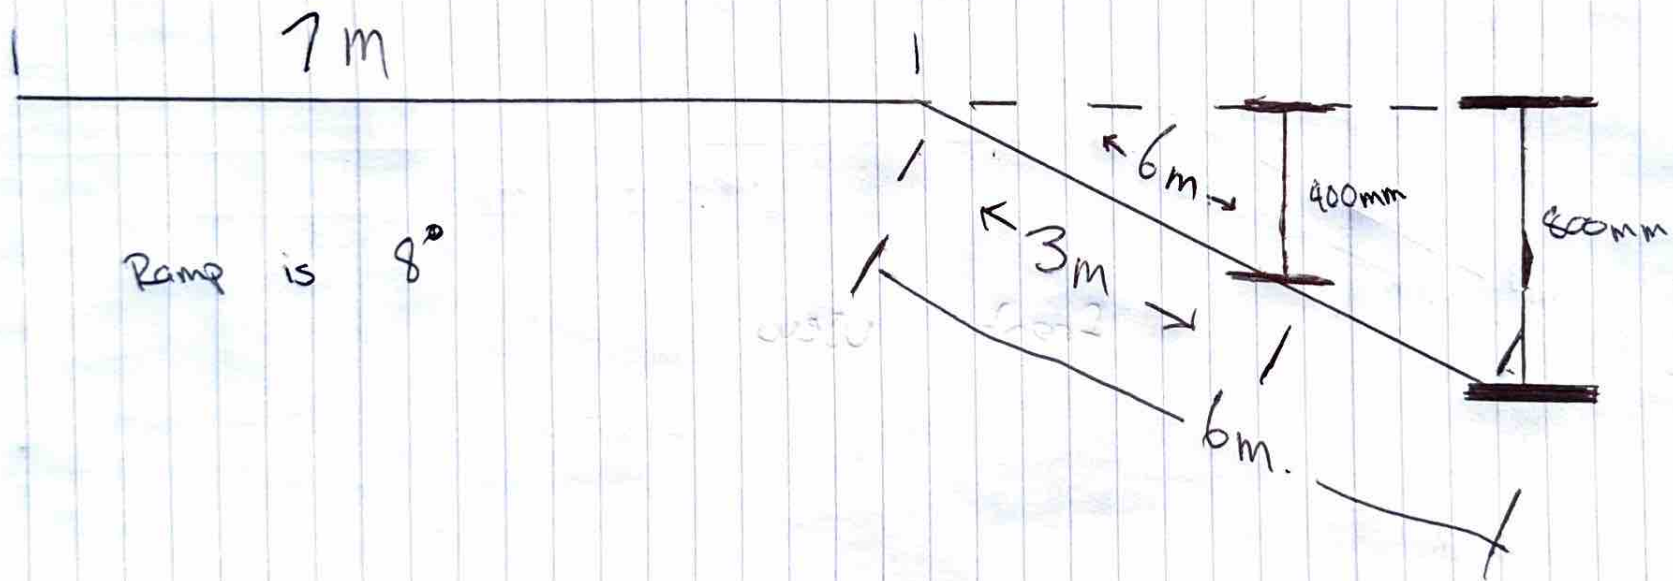

1200
~~1200~~



Sheeted

front view