

BOUNDARY →

* DRIVEWAY GRATE 2m WIDE →

2800

RETAINING WALL 1/1m

(ALL FLOOR AREA LEVEL)

○ DRAIN

4.1m

2.5m

3.3m

LOWER ROOF



UPPER ROOF

PERGOLA


DRIVEWAY

6000mm EAVES

HOUSE

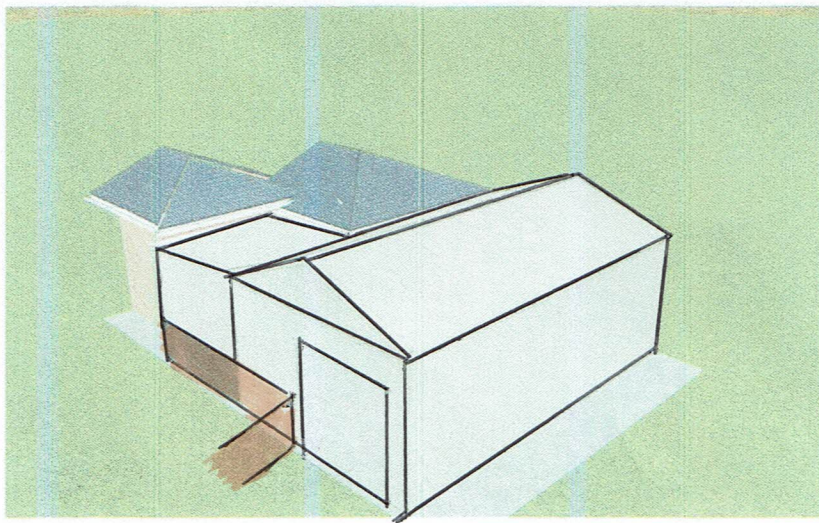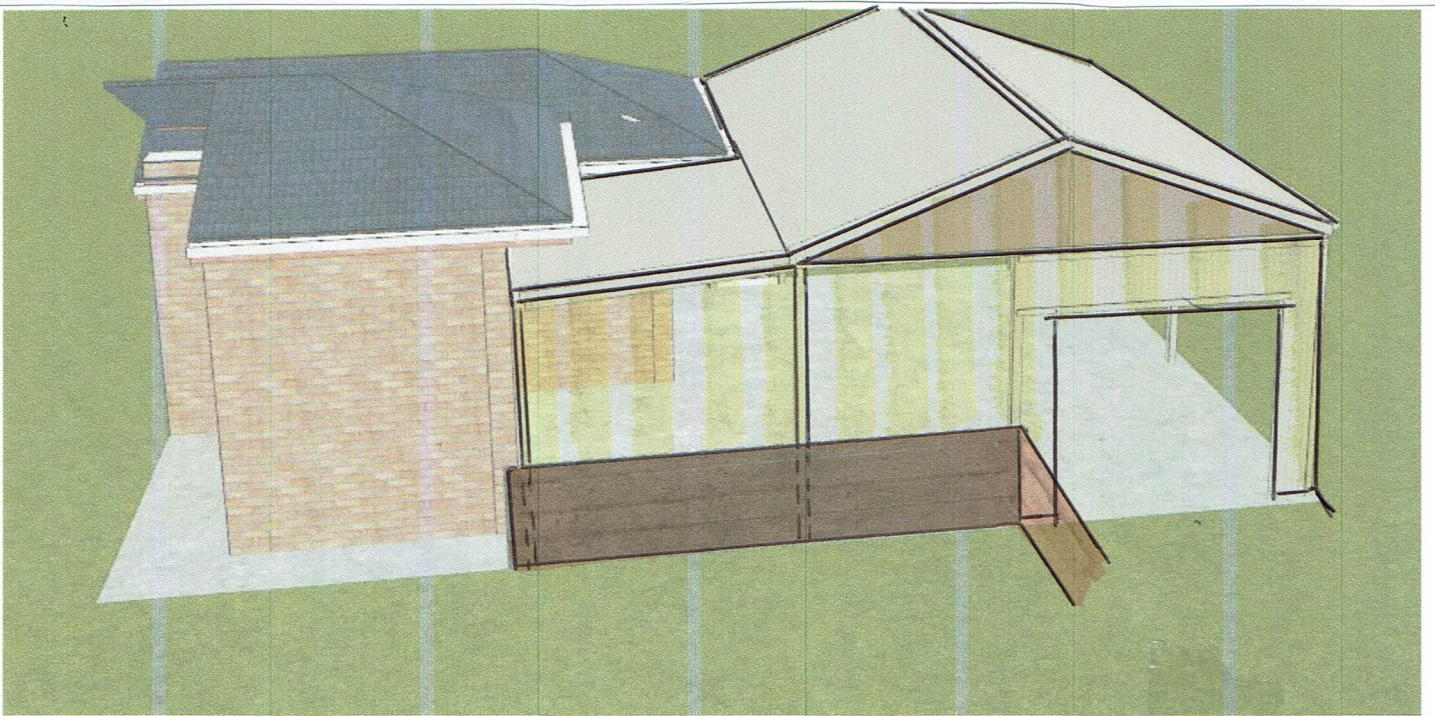


Site Details

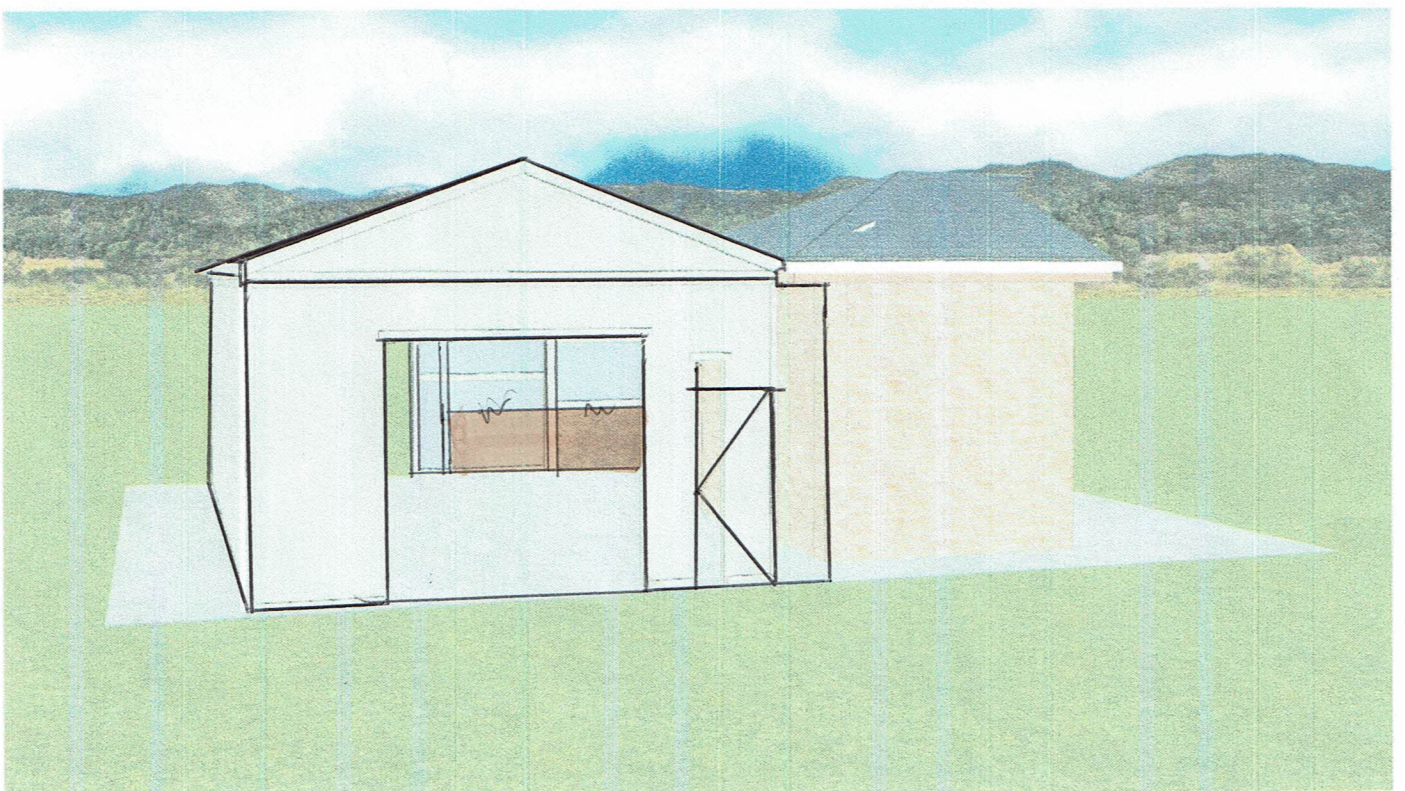

Structure Details 1 of 2

Building Type	Length	Width	Height	Pitch	Apex
Patio	7.8	4.7	2.89	20	3.745

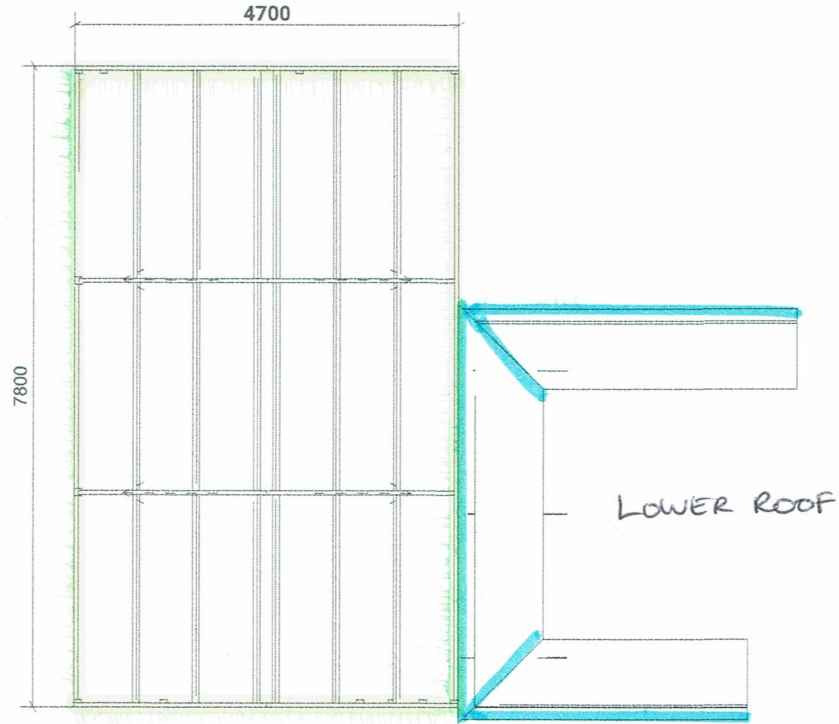

Build Specifications


Building Style	Gable
----------------	-------

Other Details

Member	Type	Colour
Posts	SHS 90mm x 90mm x 2.0mm Galv	Dune
Fascia Beams	Box Beam 150 X 50 X 1.2 Galv	Dune
Rafters / Portal	Box Beam 150 X 50 X 1.2 Galv	Dune
Intermediate beams	Box Beam 150 X 50 X 1.2 Galv	Dune
Purlins	Box Beam 100 X 50 X 1.2 Galv	Dune
Roof sheets	Corrugated .42 Single Sided Colour	Dune
Skylights	None	
Gutters	D-Gutter Colour	Dune
Downpipes	PVC Downpipe Round 75mm x 6.0M length - Colour	
Barge caps	P2 - Barge Cap Trimdeck Colour C320 B4	Dune
Infills	Corrugated .42 Single Sided Colour	Dune

Structure Details 2 of 2

Building Type	Length	Width	Height	Pitch	Apex
Patio	3.1	3.1	2.593	5	

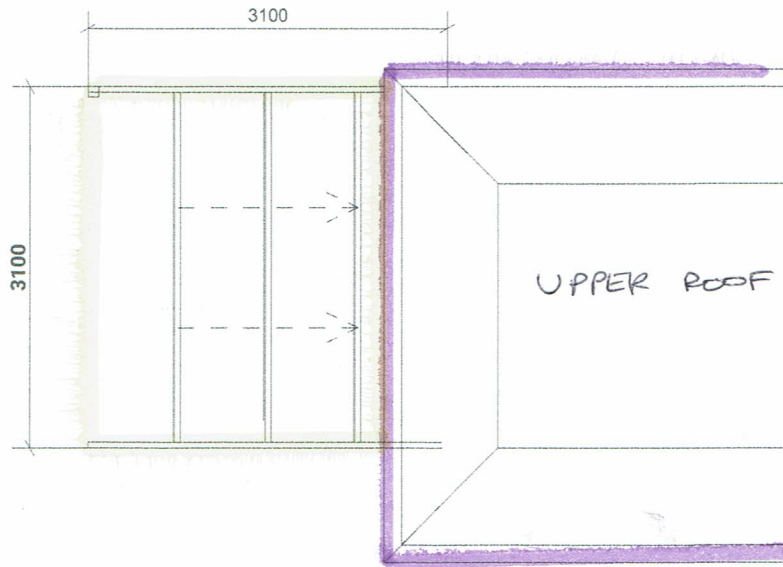

Build Specifications

Building Style	Flat
----------------	------

Other Details

Member	Type	Colour
Posts	SHS 90mm x 90mm x 2.0mm Galv	Dune
Fascia Beams	Box Beam 150 X 50 X 1.2 Galv	Dune
Rafters / Portal	None	
Intermediate beams	Box Beam 150 X 50 X 1.2 Galv	Dune
Purlins	Box Beam 150 X 50 X 1.2 Galv	Dune
Roof sheets	Corrugated .42 Single Sided Colour	Dune
Skylights	None	Opal
Gutters	Fascia Gutter Colour	
Downpipes	PVC Downpipe Round 75mm x 6.0M length - Colour	
Barge caps	Bsc37 Barge Cap S/S	Dune
Infills	None	