




PROPOSED LOT 2 OF EXISTING LOT 1 ON DP599764
 LGA: TWEED
 SUBURB: BILAMBIL HEIGHTS

Revisions	1	12/05/2023 Preliminary Issue
	2	19/05/2023 Issue B


Project / 273 McALLISTERS ROAD



Drawing / SITE PLAN

Scale: @ A1 / 1 : 200

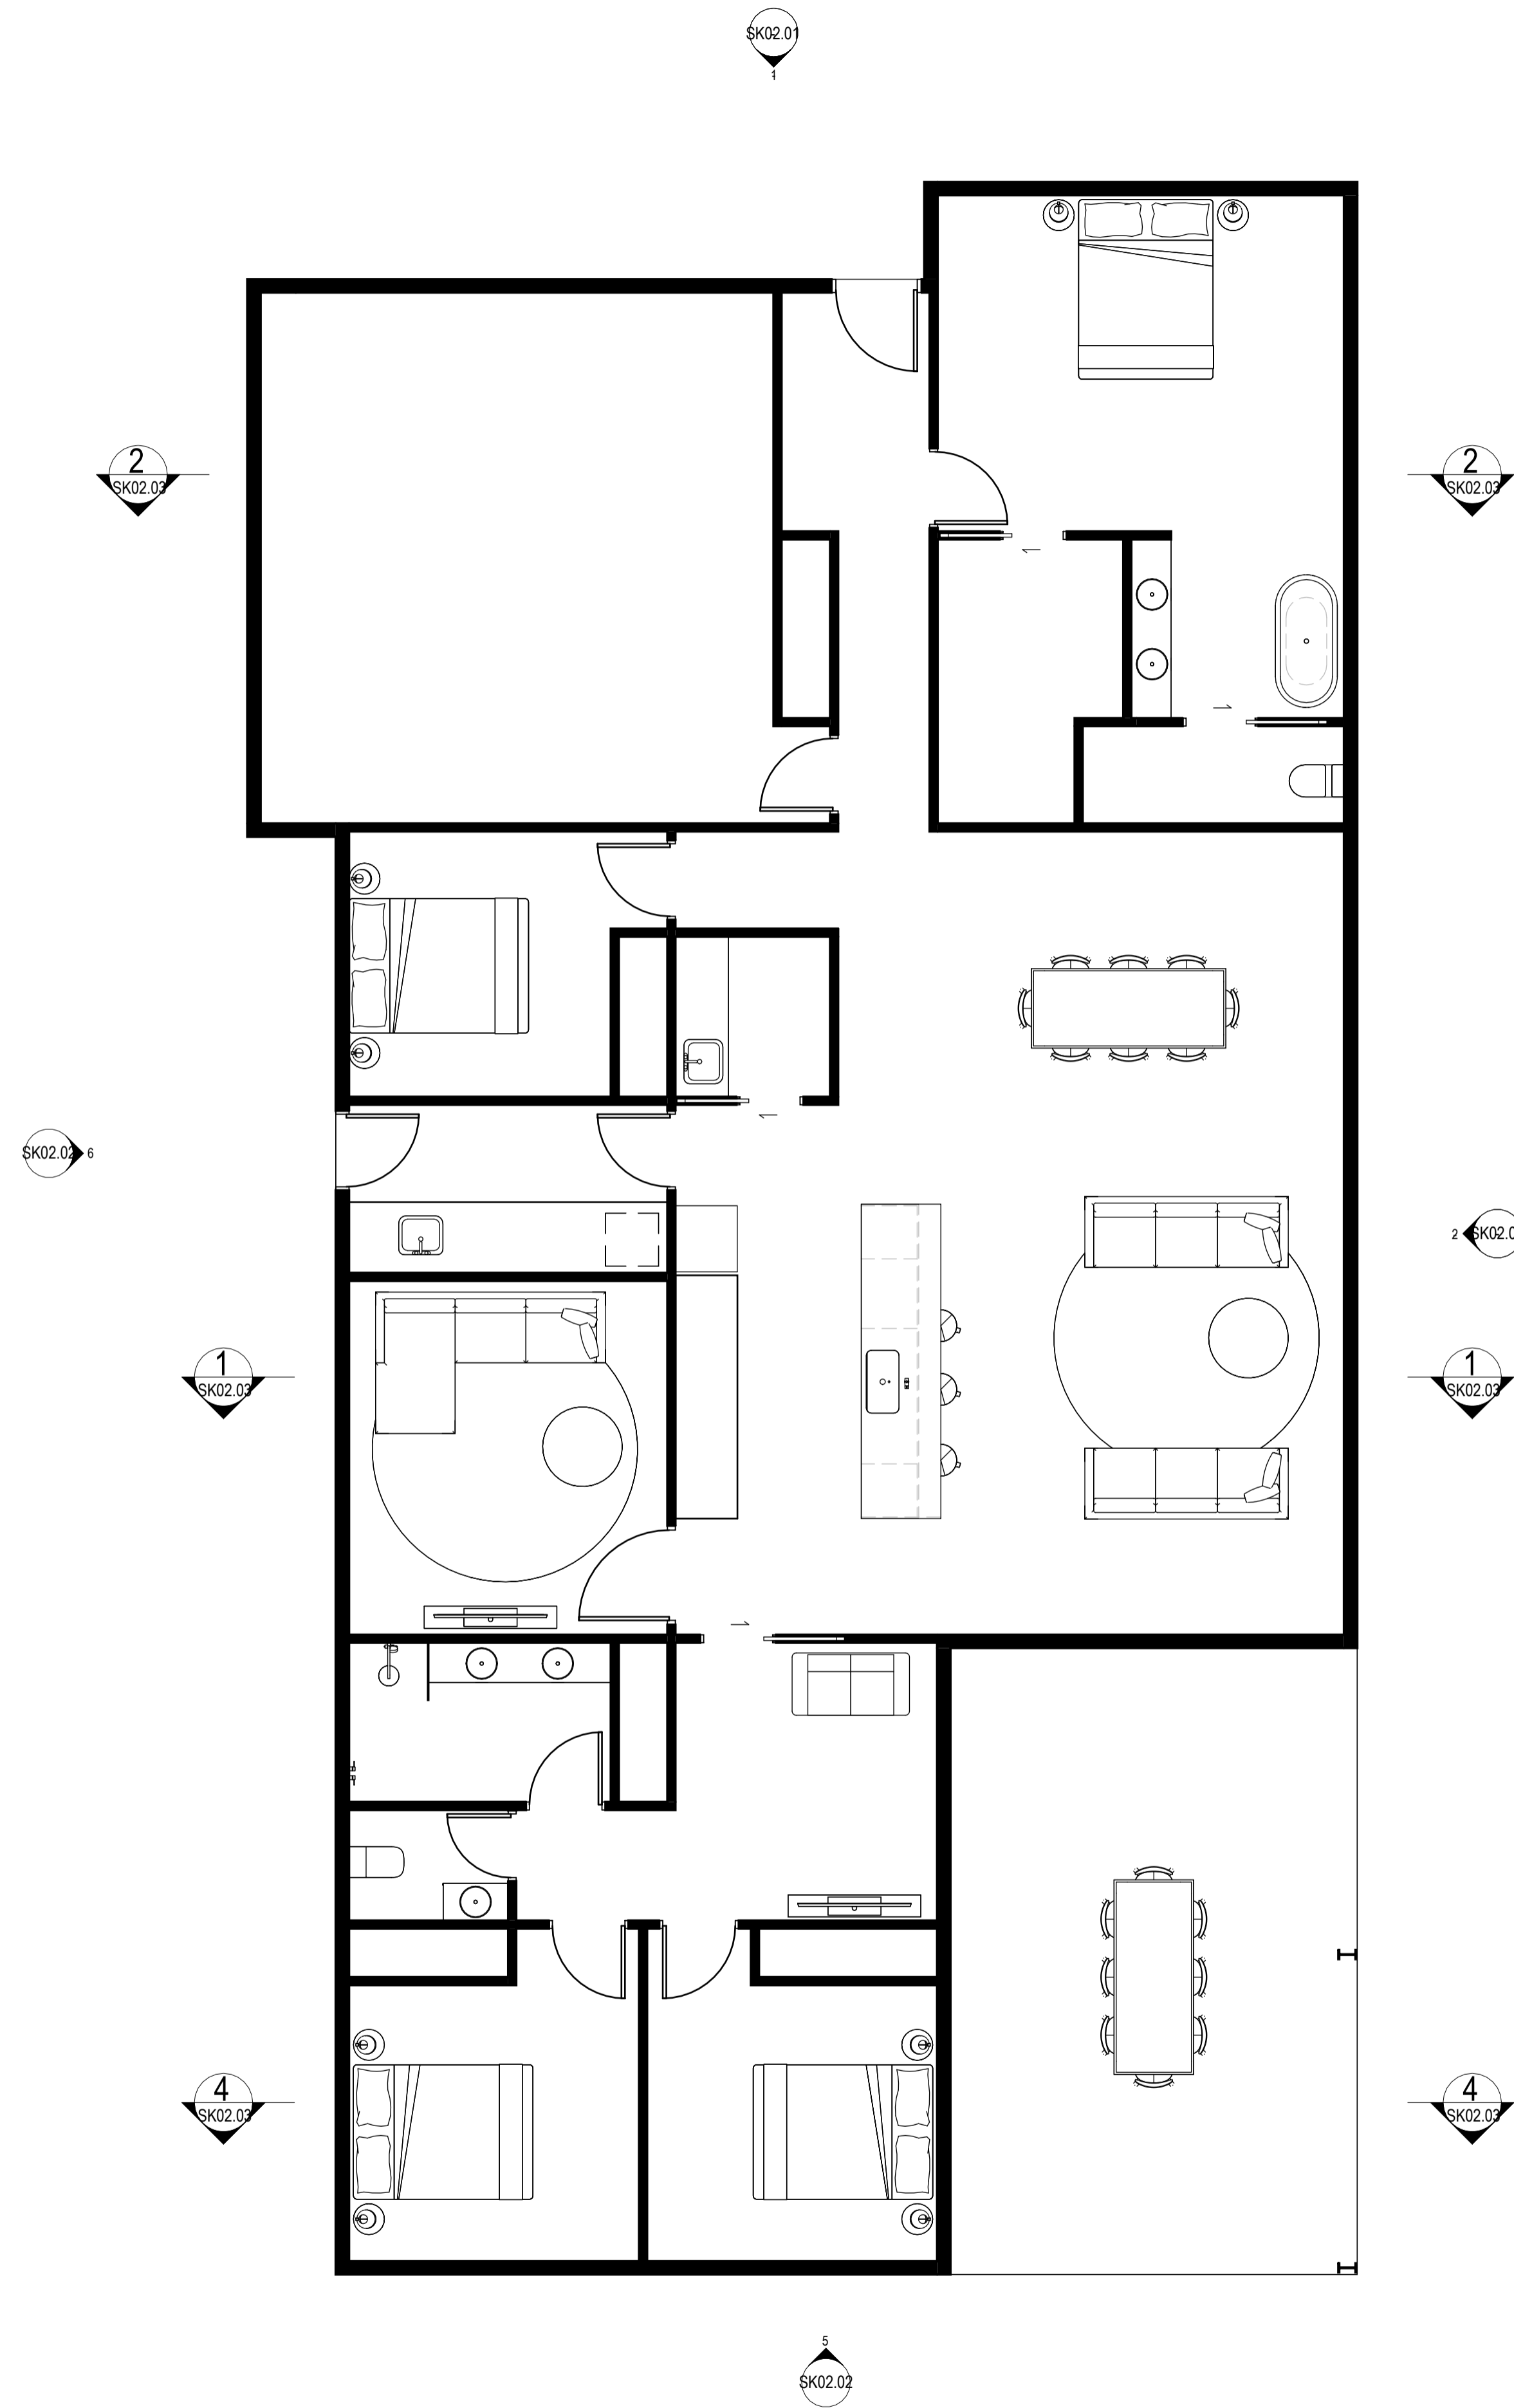


TOTAL AREA	
ROOM NAME	AREA
ACTIVITY	12 m ²
BATH	5 m ²
BED 02	10 m ²
BED 03	11 m ²
BED 04	11 m ²
DINING	20 m ²
ENSUITE	9 m ²
ENTRY	8 m ²
GARAGE	36 m ²
KITCHEN/LIVING	45 m ²
LDRY	7 m ²
LINEN	1 m ²
MASTER BED	17 m ²
MEDIA	14 m ²
PWD	2 m ²
ROBE 02	1 m ²
ROBE 03	1 m ²
ROBE 04	1 m ²
STORE	1 m ²
WIP	3 m ²
WIR	6 m ²
Grand total	221 m ²


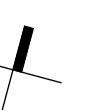


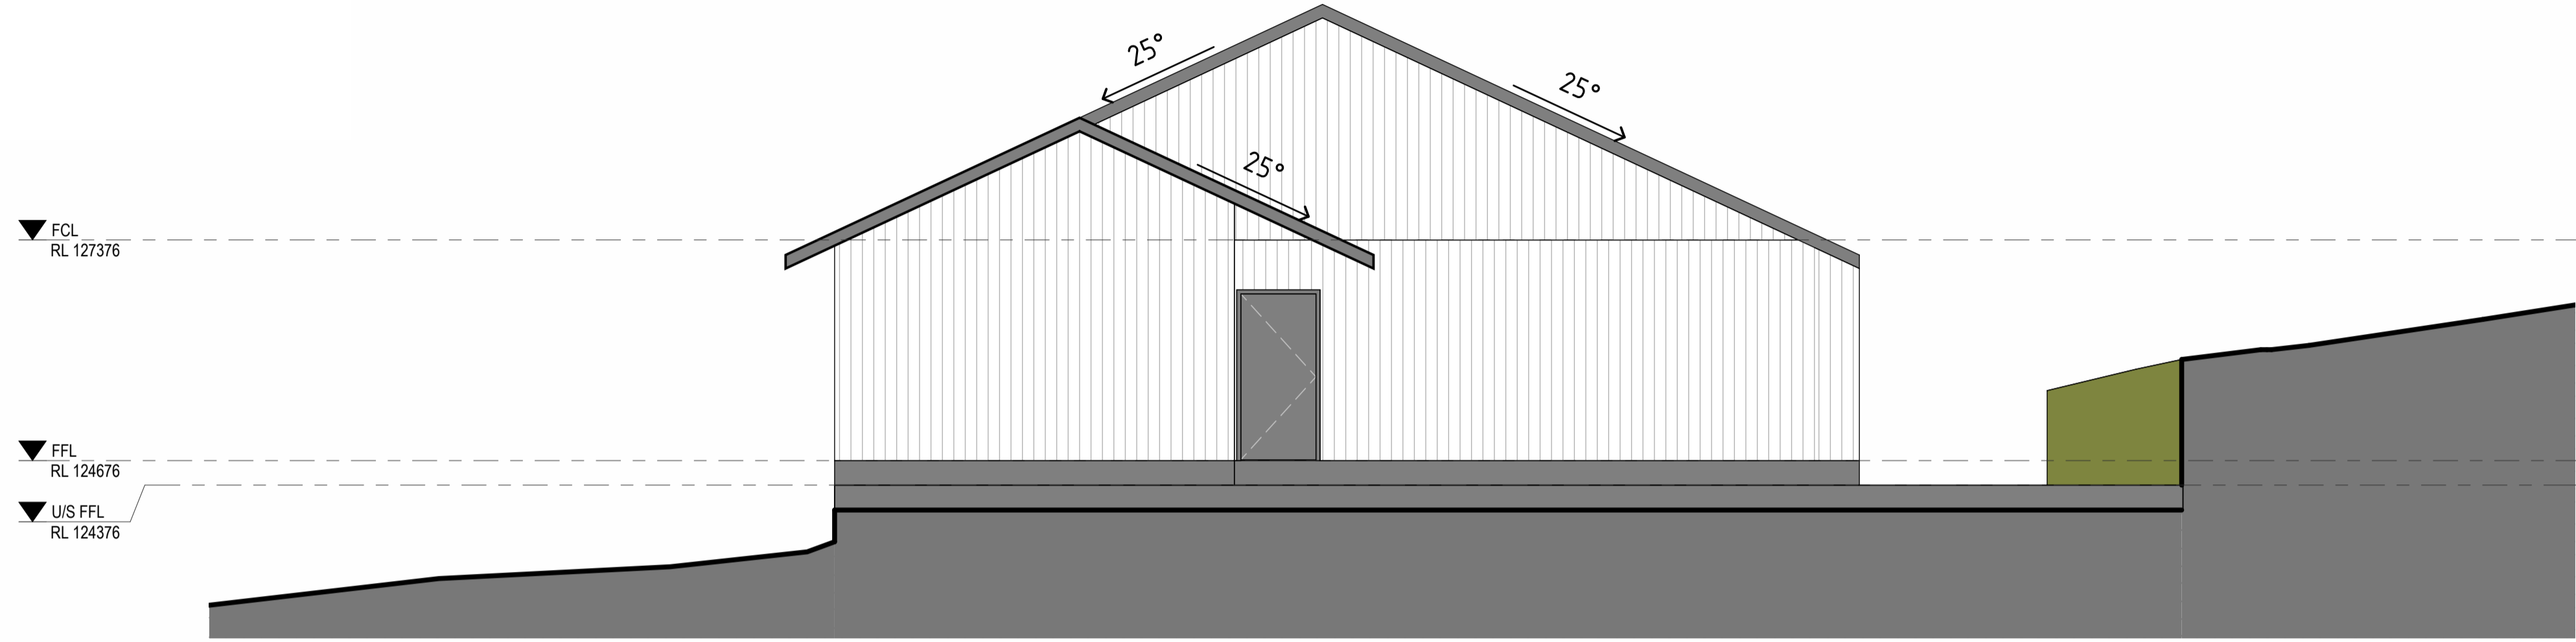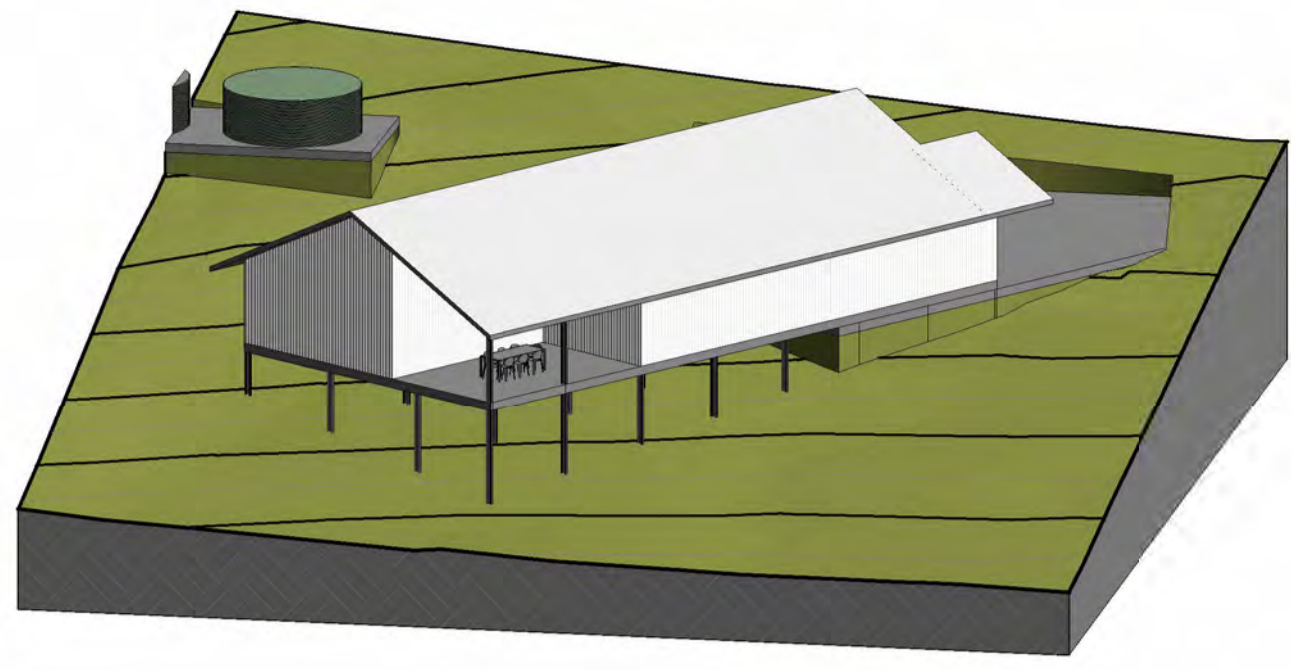

NORTH WEST ELEVATION
1:60

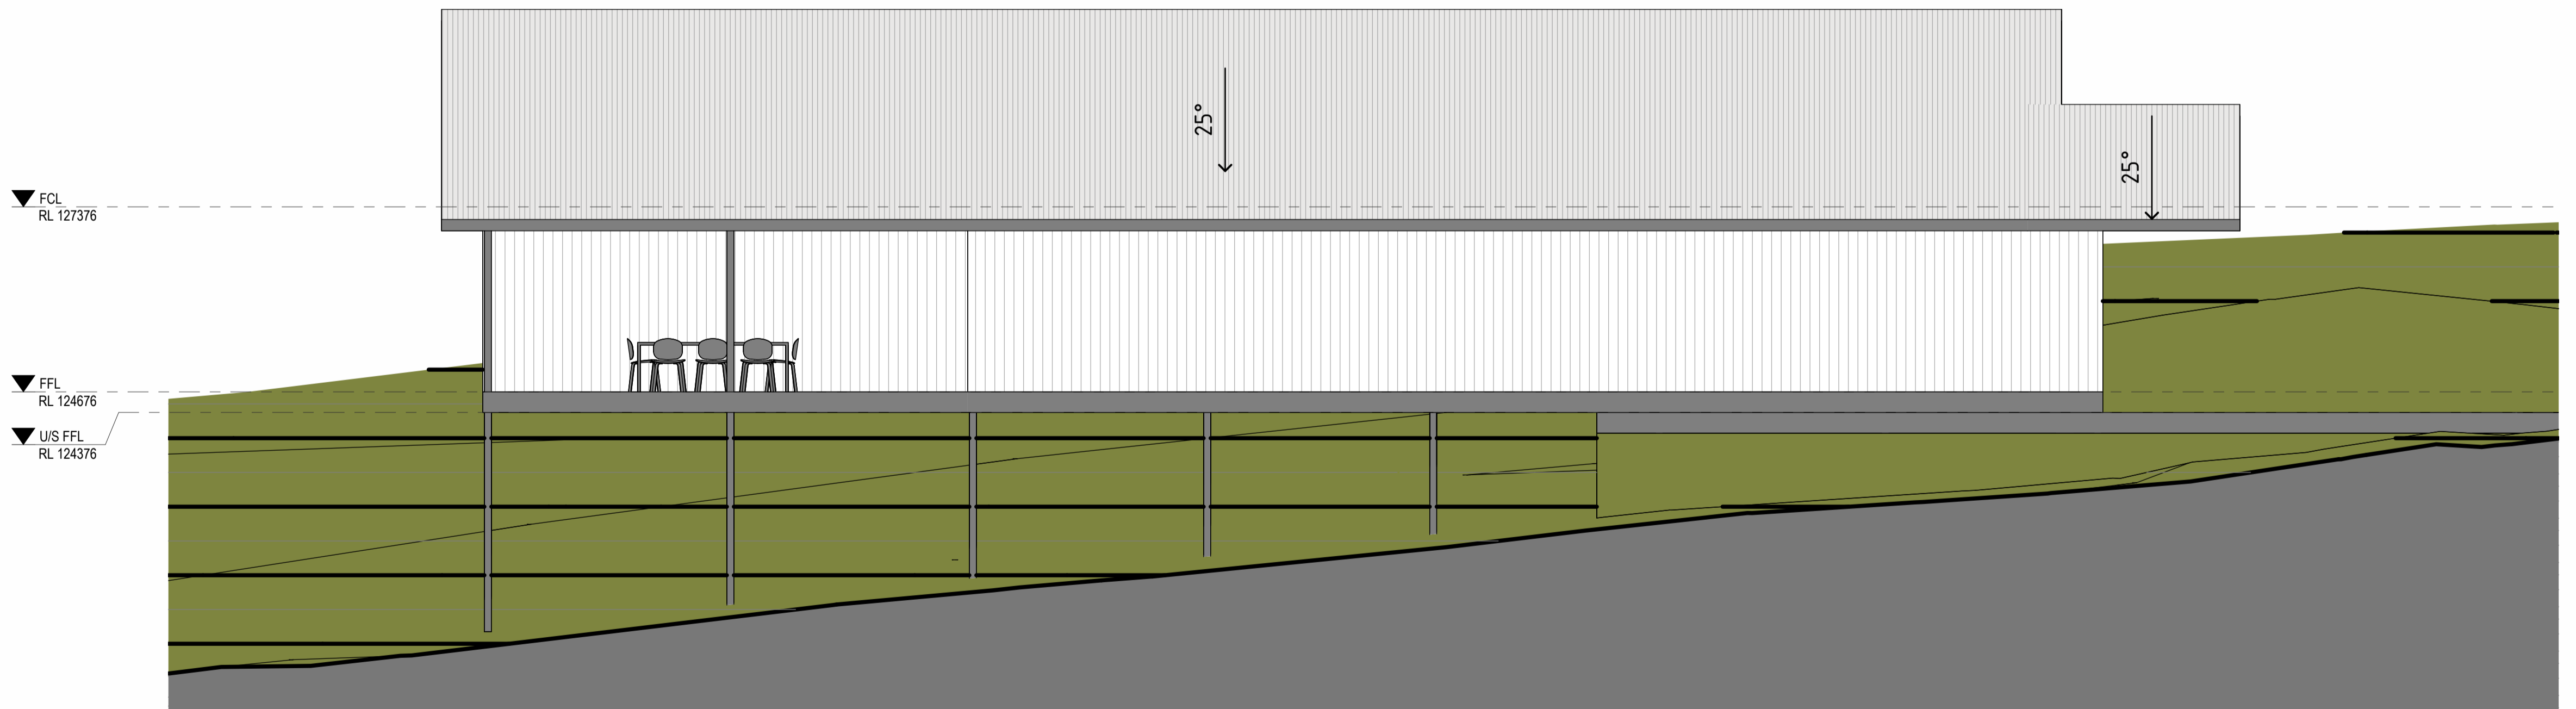


NORTH EAST ELEVATION
1:60

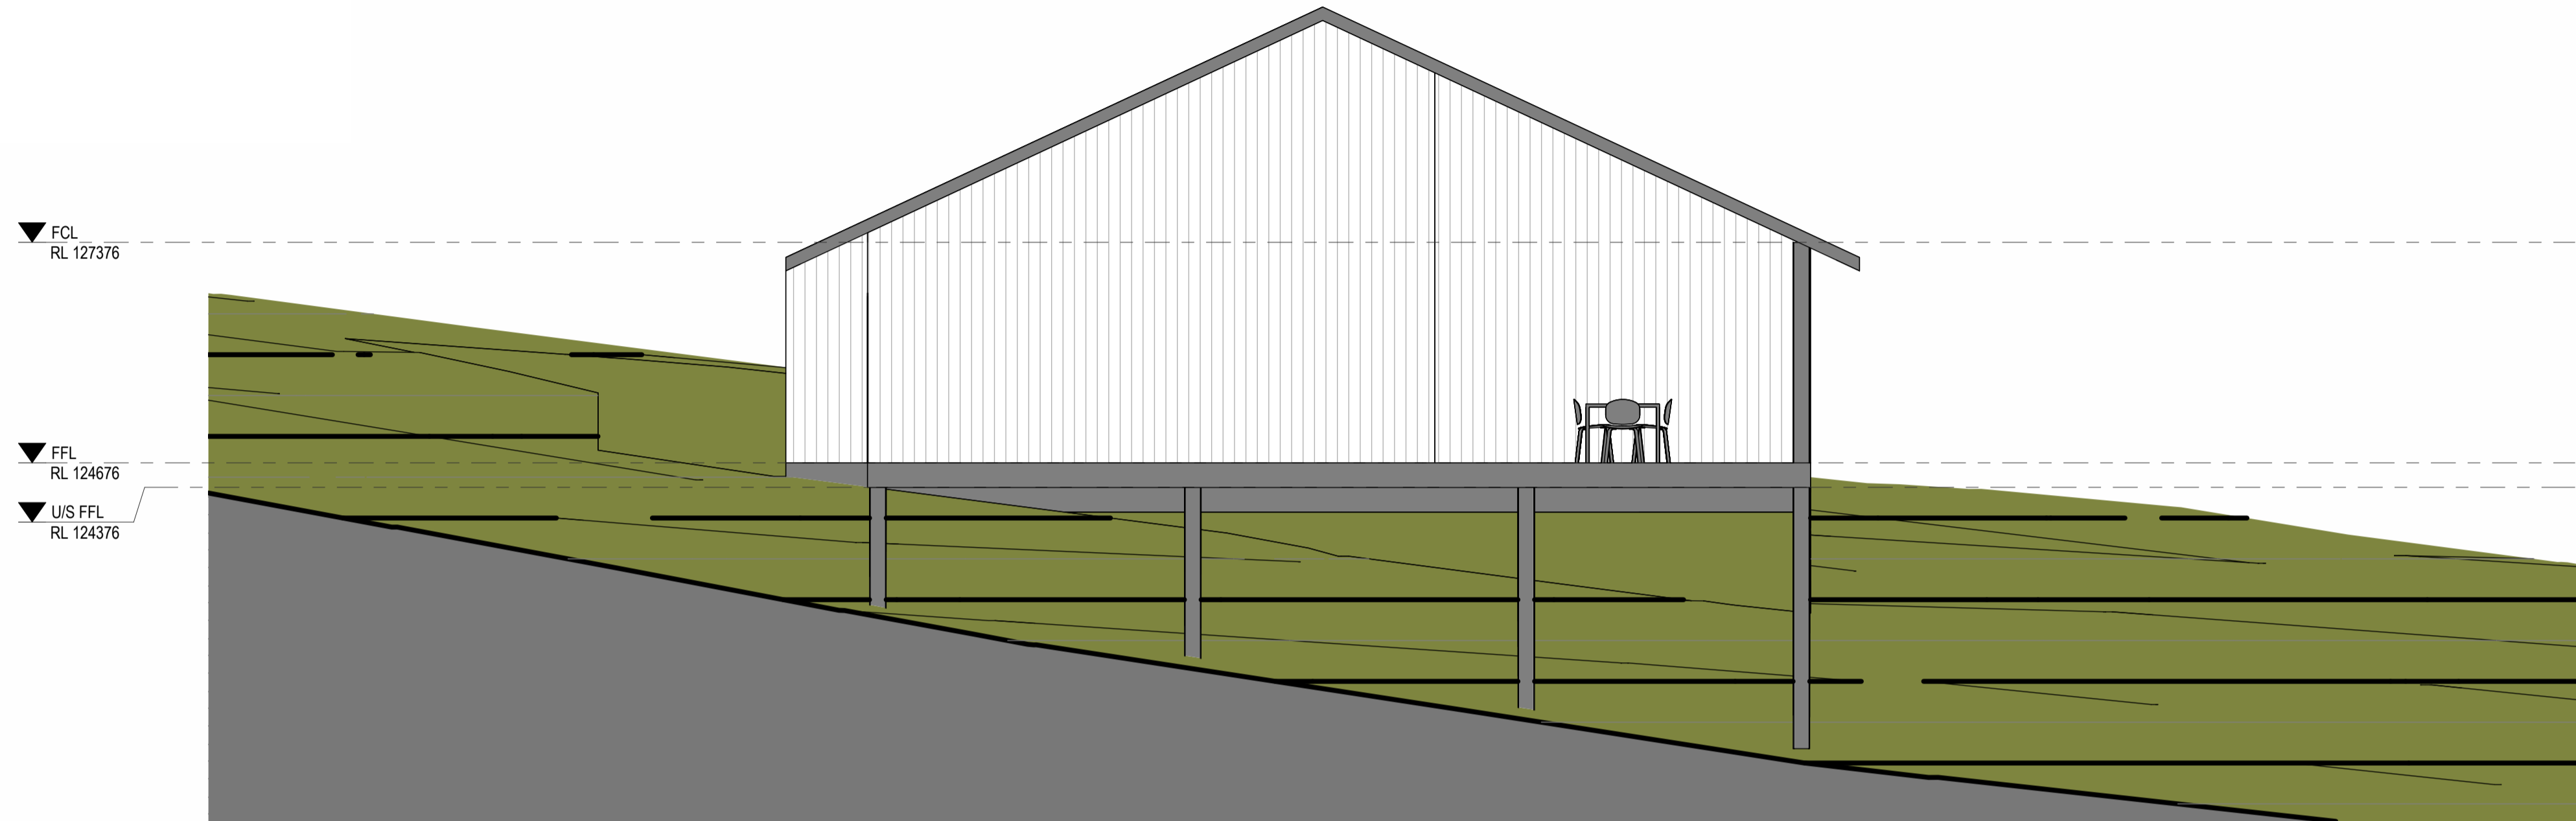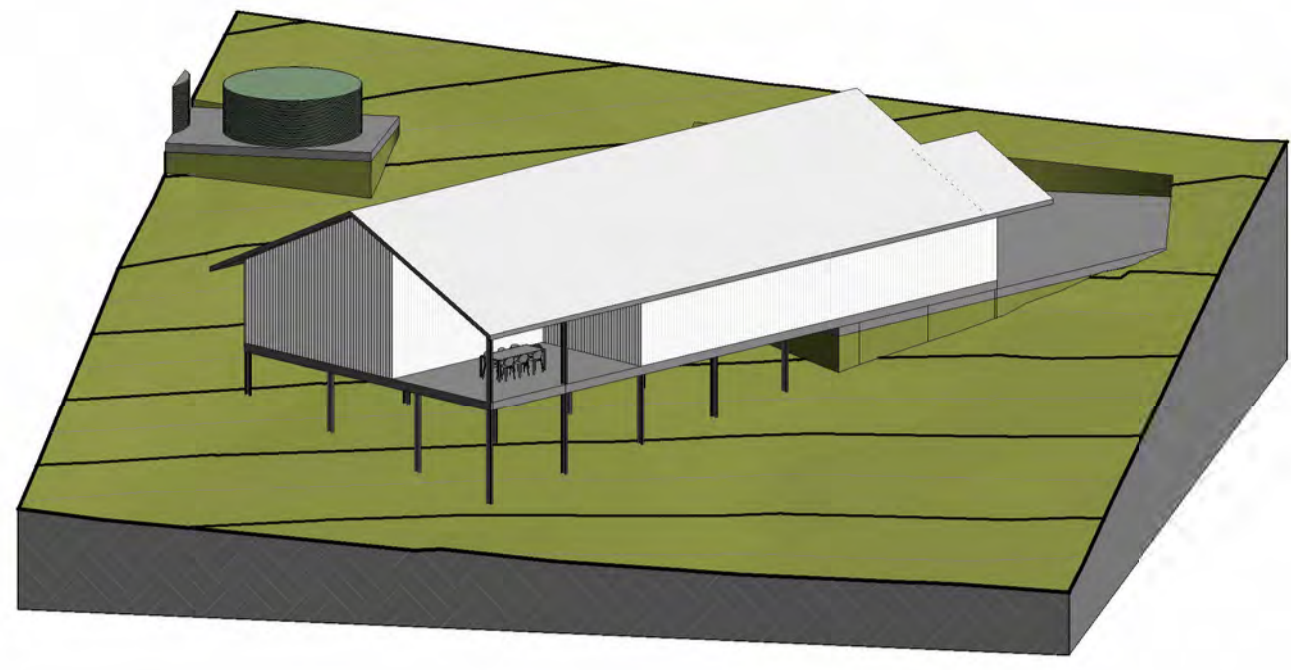



SOUTH EAST ELEVATION

1:60

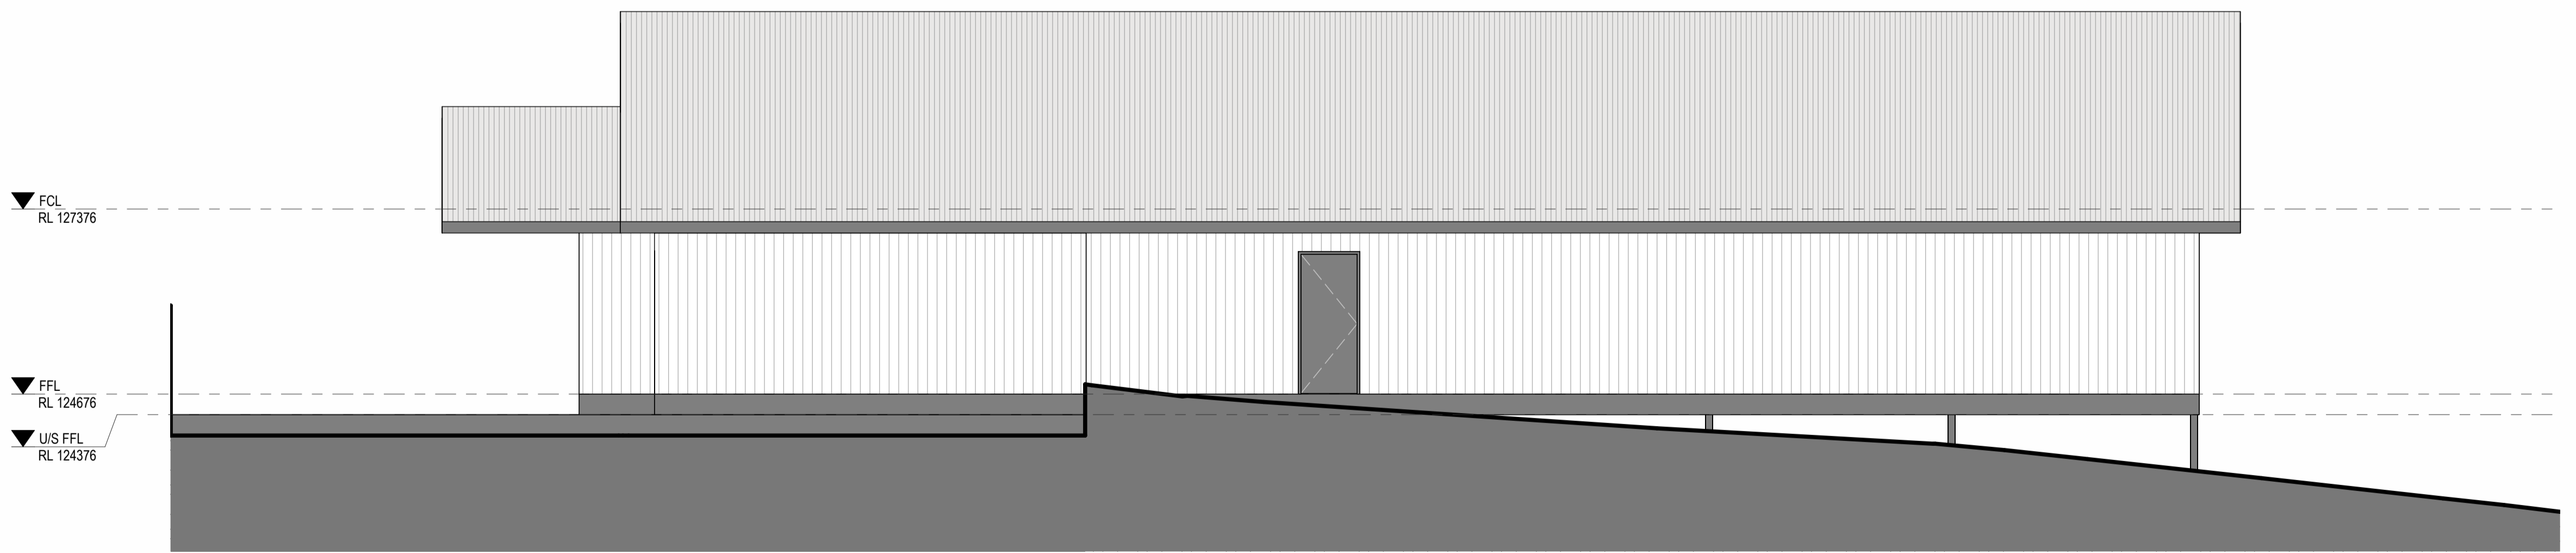


SOUTH WEST ELEVATION

1:60

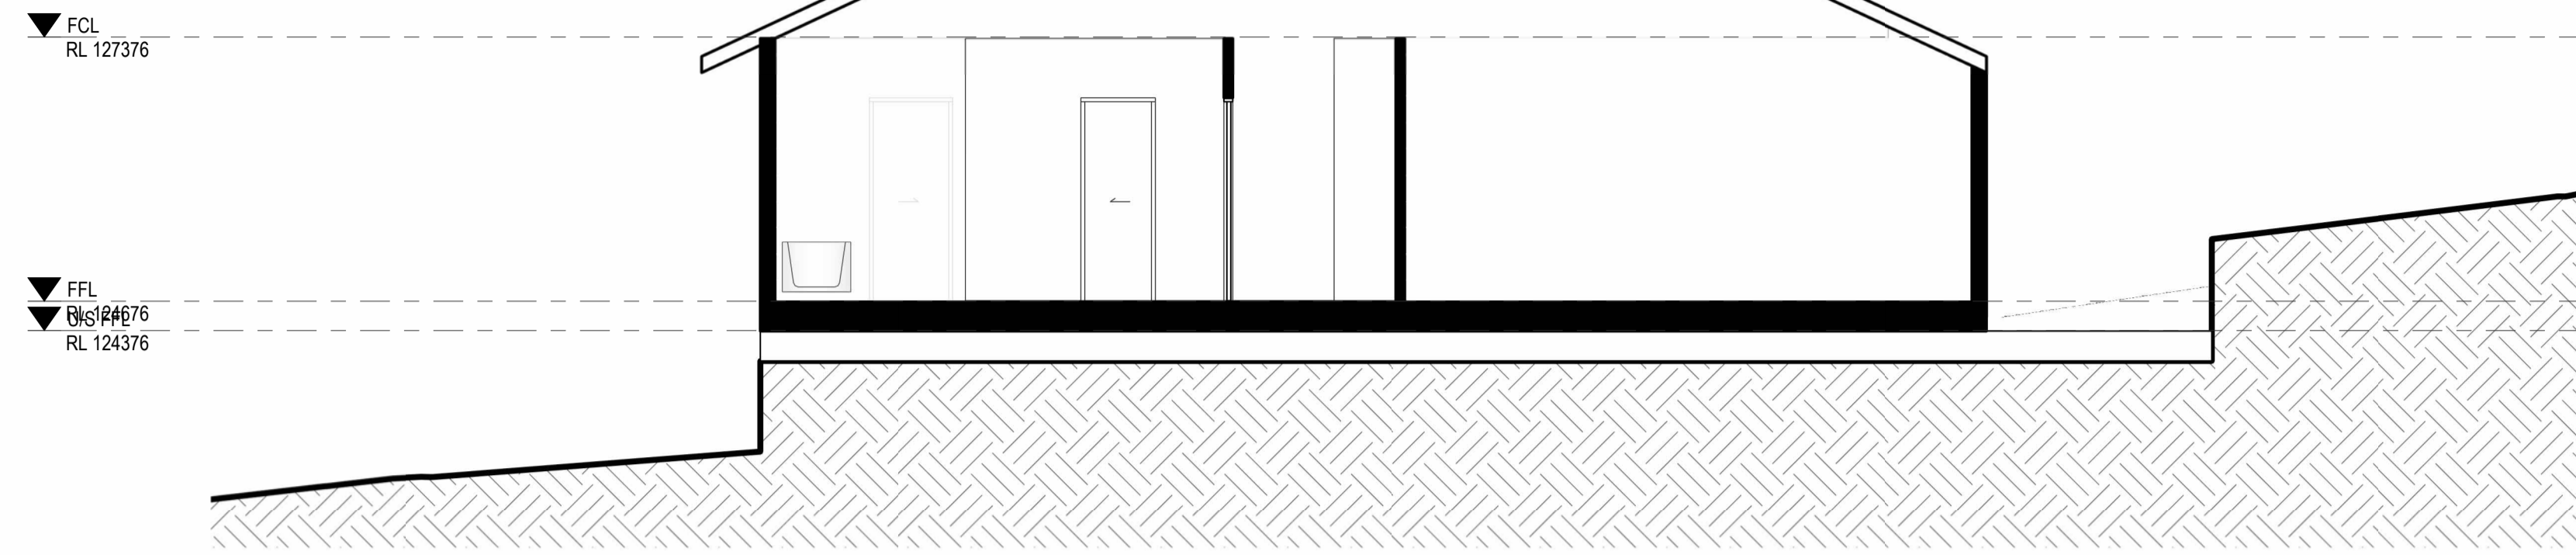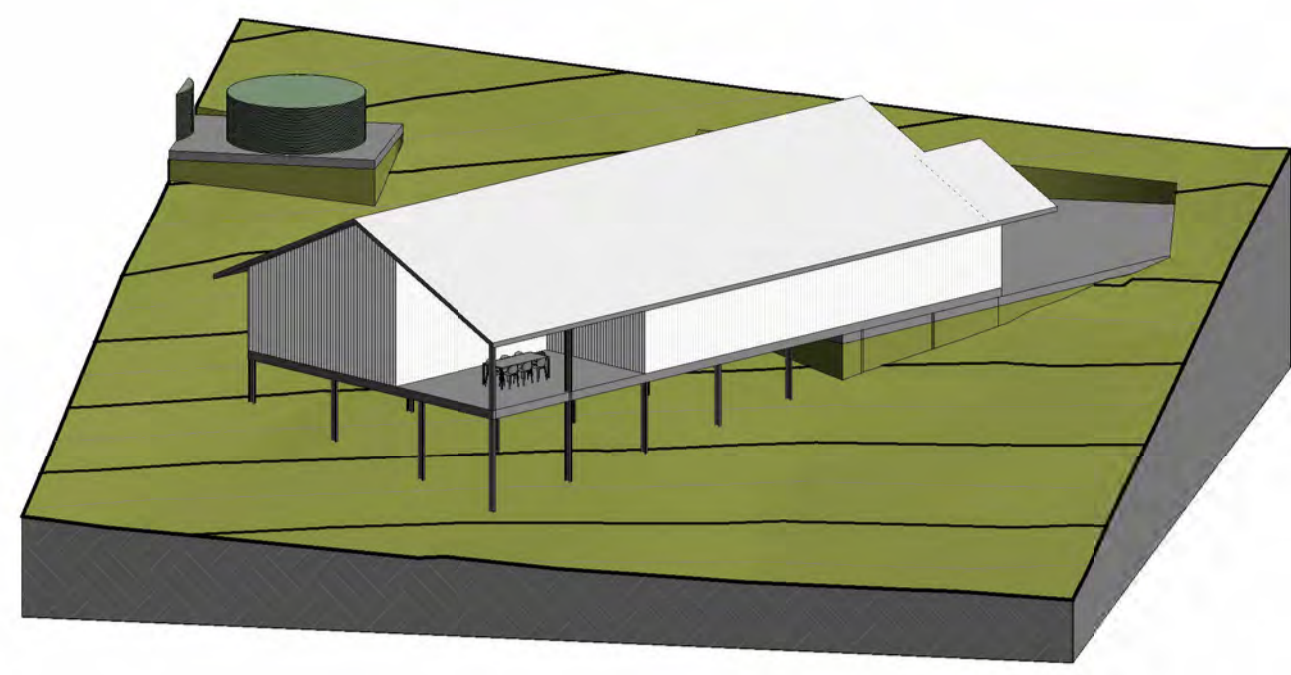


Section 2

1:60

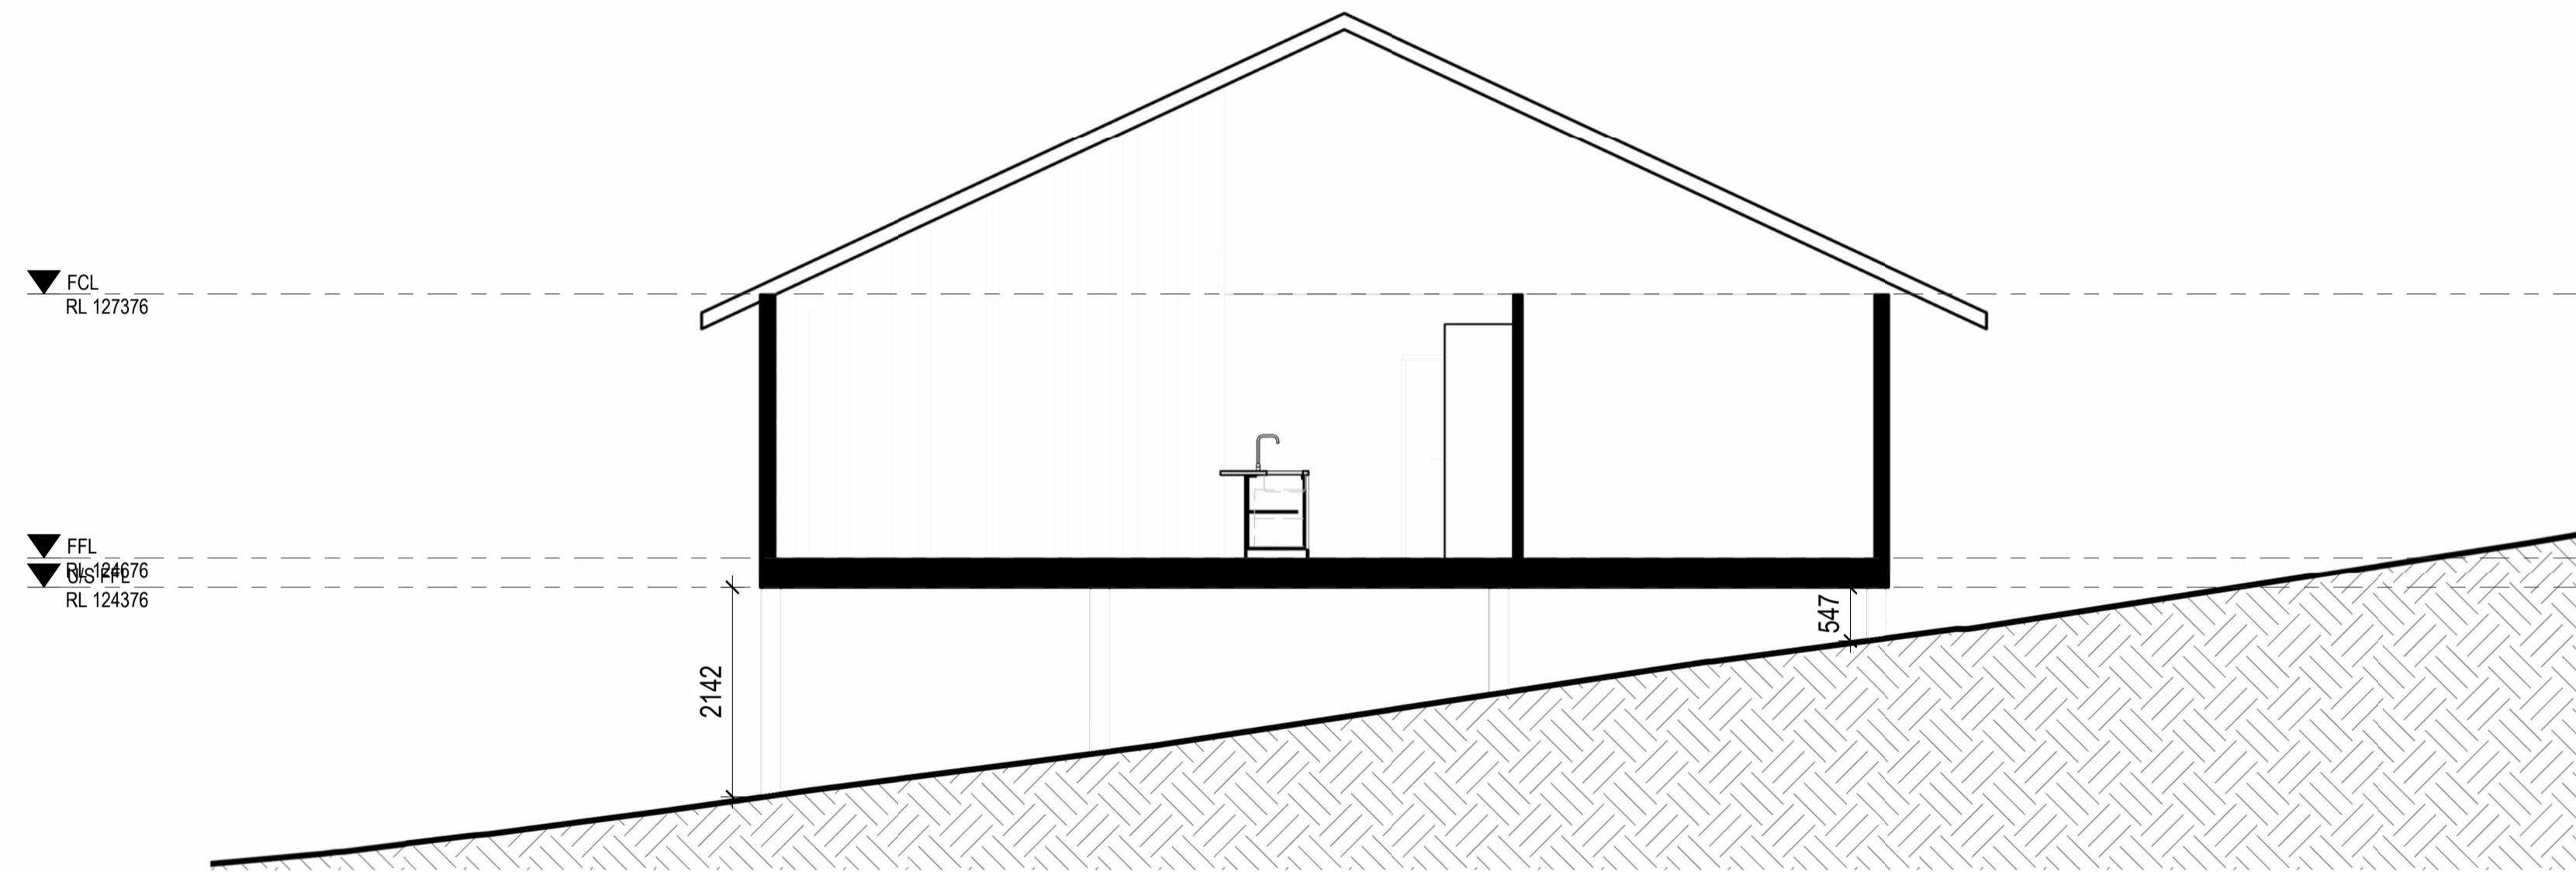

Section 1

1:60

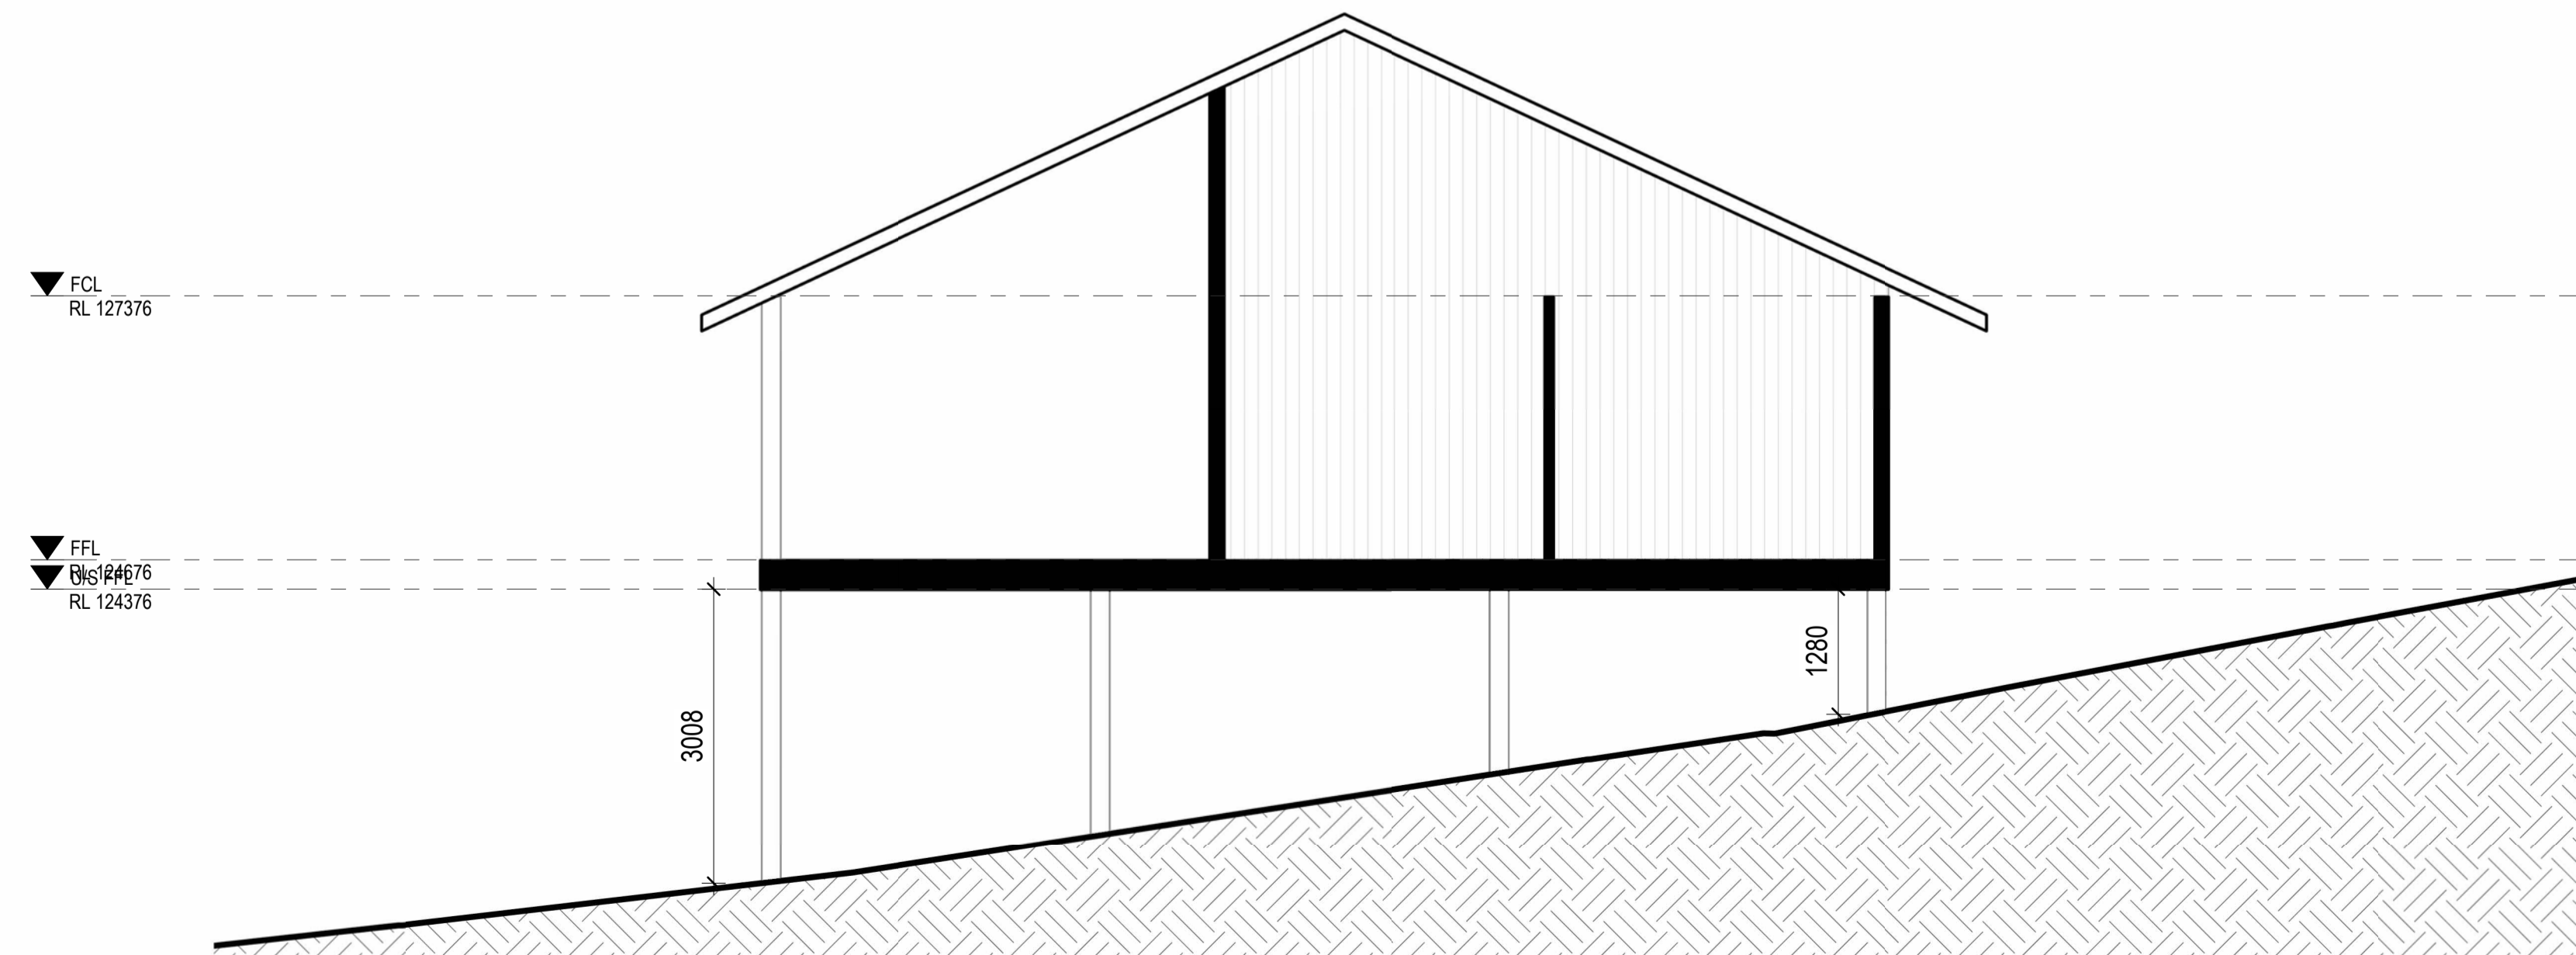

Section 3

1:60

