


Footing Diagram For:
Dean Shannon
149 River Road The Branch
Job Number: 32535
Produced by:
Stablemaster Aust. Pty Ltd
Phone: 02 4994 9044

Slab not in use

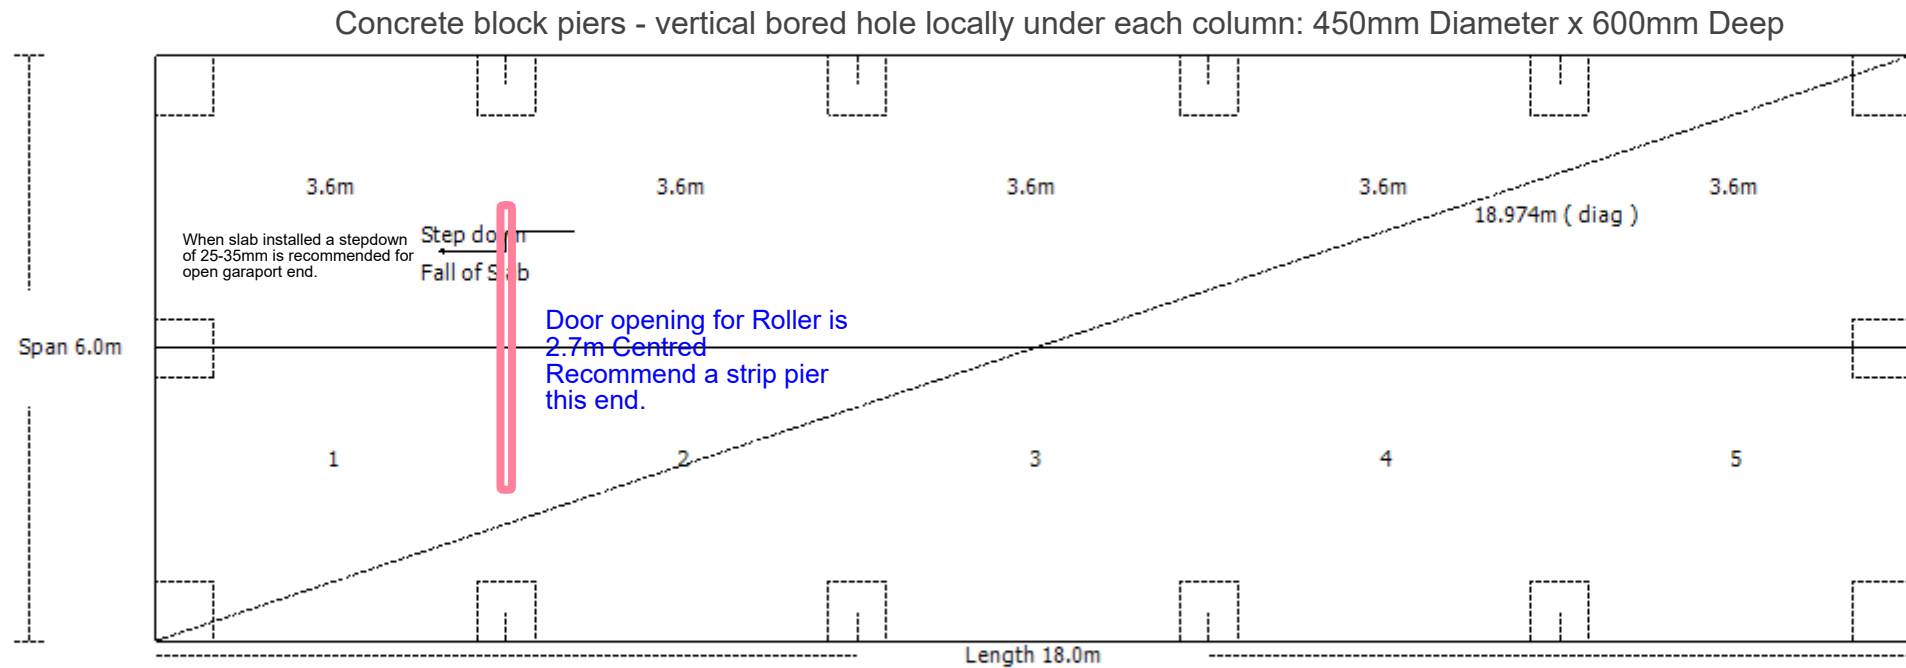

Refer more detail supplied on Engineering Plans.

NB: All footing blocks shown inside building dimensions. If Block footings only are used blocks may be located centrally under columns.