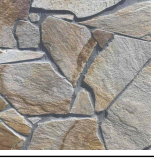



MATERIALS & FINISHES SCHEDULE						
CODE	NO.	AREA	DESCRIPTION	MANUFACTURER	COLOUR	IMAGE
CL	01	ENTRY CLADDING (INCLUDES CEILING)	MILLBOARD - ENVELLO SHADOW LINE (BURNT CEDAR) CLADDING	MILLBOARD	BURNT CEDAR	
DC	01	ENTRY DOOR	VISUAL DECAL STRIP 75MM H. ADHERED TO INTERNAL GLAZING SIDE IN ACCORDANCE WITH AS1428.1	PRINCIPAL CONTRACTOR	R92 G191 B26 C60 M0 Y100 K0	
GL	01	GLAZING	SUPERCLEAR™ 4MM TOUGHENED, LOW IRON, CRYSTAL CLEAR GLASS FOR FURNITURE, PARTITIONS, WINDOWS, DOORS, BALUSTRADES AND SHOWER SCREENS.	VIRIDIAN GLASS	R92 G191 B26 C60 M0 Y100 K0	
MC	01	PARAPET CAPPING - MAIN BUILDING WALLS	PREFINISHED METAL CAPPING / FLASHING	COLORBOND	MONUMENT	
MWC	01	ENTRY PORTAL, TERRACE & DRIVETHRU FEATURE WALL	TIMBER LOOK ALUMINIUM CLADDING SYSTEM. DRIVETHRU FEATURE WALL: DECOCLAD V GROOVE ENTRY PORTAL: FLAT SHEET & WALL PANELS (DECO PANEL)	DECOWOOD	COASTAL SPOTTED GUM	
MWC	02	BIN ROOM, DRIVETHRU & PARAPET WALLS	PREFINISHED METAL LONGLINE 305 WALL CLADDING WITH COLORBOND FINISH 'MONUMENT'	LYSAGHT	MONUMENT	
MWC	03	ROOF WELL (INTERNAL PARAPET LINING)	CUSTOM ORB CORRUGATED STEEL RIVET FIXED VERTICALLY TO FRAMES	LYSAGHT	ZINCALUME	
PC	01	BIN ROOM BATTENS	POWDERCOAT FINISH	DULUX DURATEC ZEUS	MONUMENT SATIN (COLORBOND)	
PC	02	ALUMINIUM WINDOWS & DOOR FRAMES	POWDERCOAT FINISH	DULUX DURATEC ZEUS	MONUMENT SATIN (COLORBOND)	

MATERIALS & FINISHES SCHEDULE						
CODE	NO.	AREA	DESCRIPTION	MANUFACTURER	COLOUR	IMAGE
PF	01	MAIN BUILDING LOWER WALLS	FC CLADDING. ROCKCOTE 'SANTINI' HEAVY HAND-CRAFTED BAGGED RENDER FINISH. PAINT FINISH. REFER SPECIFICATION FOR DETAILS ON PAINT TYPE & APPLICATION	DULUX & ROCKCOTE RENDER	HEIFER	
PF	02	DRIVETHRU AWNING FRAME	PAINTED STEELWORK	DULUX	MONUMENT	
PF	03	MAIN BUILDING WALLS & SOFFITS	PAINT FINISH. REFER SPECIFICATION FOR DETAILS ON PAINT TYPE & APPLICATION	DULUX	MONUMENT	
ST	01	DRIVETHRU WINDOW SILL	RECONSTITUTED STONE. REFER TO DECOR DOCUMENTS	REFER DECOR	REFER DECOR	
ST	02	TERRACE WALLS	NATURAL STONE PAVEMENT. MYOLA QUARTZ; SIZE: 20-30mm TH. (RANDOM); FINISH: NATURAL SPLIT; WEIGHT: 48kg/m²; MORTAR: ARDEX SAND MORTAR TO MATCH MAPEI 133 ULTRACOLOUR PLUS GROUT COLOUR	RMS TRADERS	VARIOUS	
T	01	SILL WALLS	100 X 100 GREEN, FLURO LIME, GREIGE & EMERALD GREEN PORCELAIN TILES	SURFACE GALLERY	VARIOUS	
T	02	DRIVETHRU BOOTH WALLS	60 X 240 ZELLIJ GREEN GLOSS BRICK TILES	SKHEME	GREEN	


REV	DESCRIPTION	DATE
01	DRAFT CONSTRUCTION ISSUE	19.09.2024
02	CONSTRUCTION CERTIFICATE	08.10.2024
03	CONSTRUCTION CERTIFICATE	17.10.2024

STATUS: **BUILDING PERMIT**

**GENERAL NOTE:**  
 Drawings are copyright under the Copyright Act 1968. All rights reserved. No drawings are to be reproduced without written consent from Zone Design. All dimensions must be verified on site before commencing any work or producing any shop drawings. Figured dimensions must be used in preference to scaled dimensions. Any discrepancies to be brought to the immediate attention of Zone Design. **Perspective images presented are artist's impression only and should not be taken as a true representation of the final constructed space.**

Level 1, 51-57 Buckhurst Street, South Melbourne, VIC 3205  
 ☎ (03) 9417 4272 ✉ info@zonedesign.com.au  
  
 COMMERCIAL INTERIOR DESIGNERS RETAIL • HOSPITALITY • OFFICE ABN 79 121 083 305

TITLE: MATERIALS & FINISHES SCHEDULE	DRAWN: SC	DATE: 17.10.2024
PROJECT: EL JANNAH - MINTO NSW	CHECKED: DS	SCALE @ A3:
CLIENT: EL JANNAH	PROJECT NO: 24137	DRAWING NO: AR-020 REVISION: 03

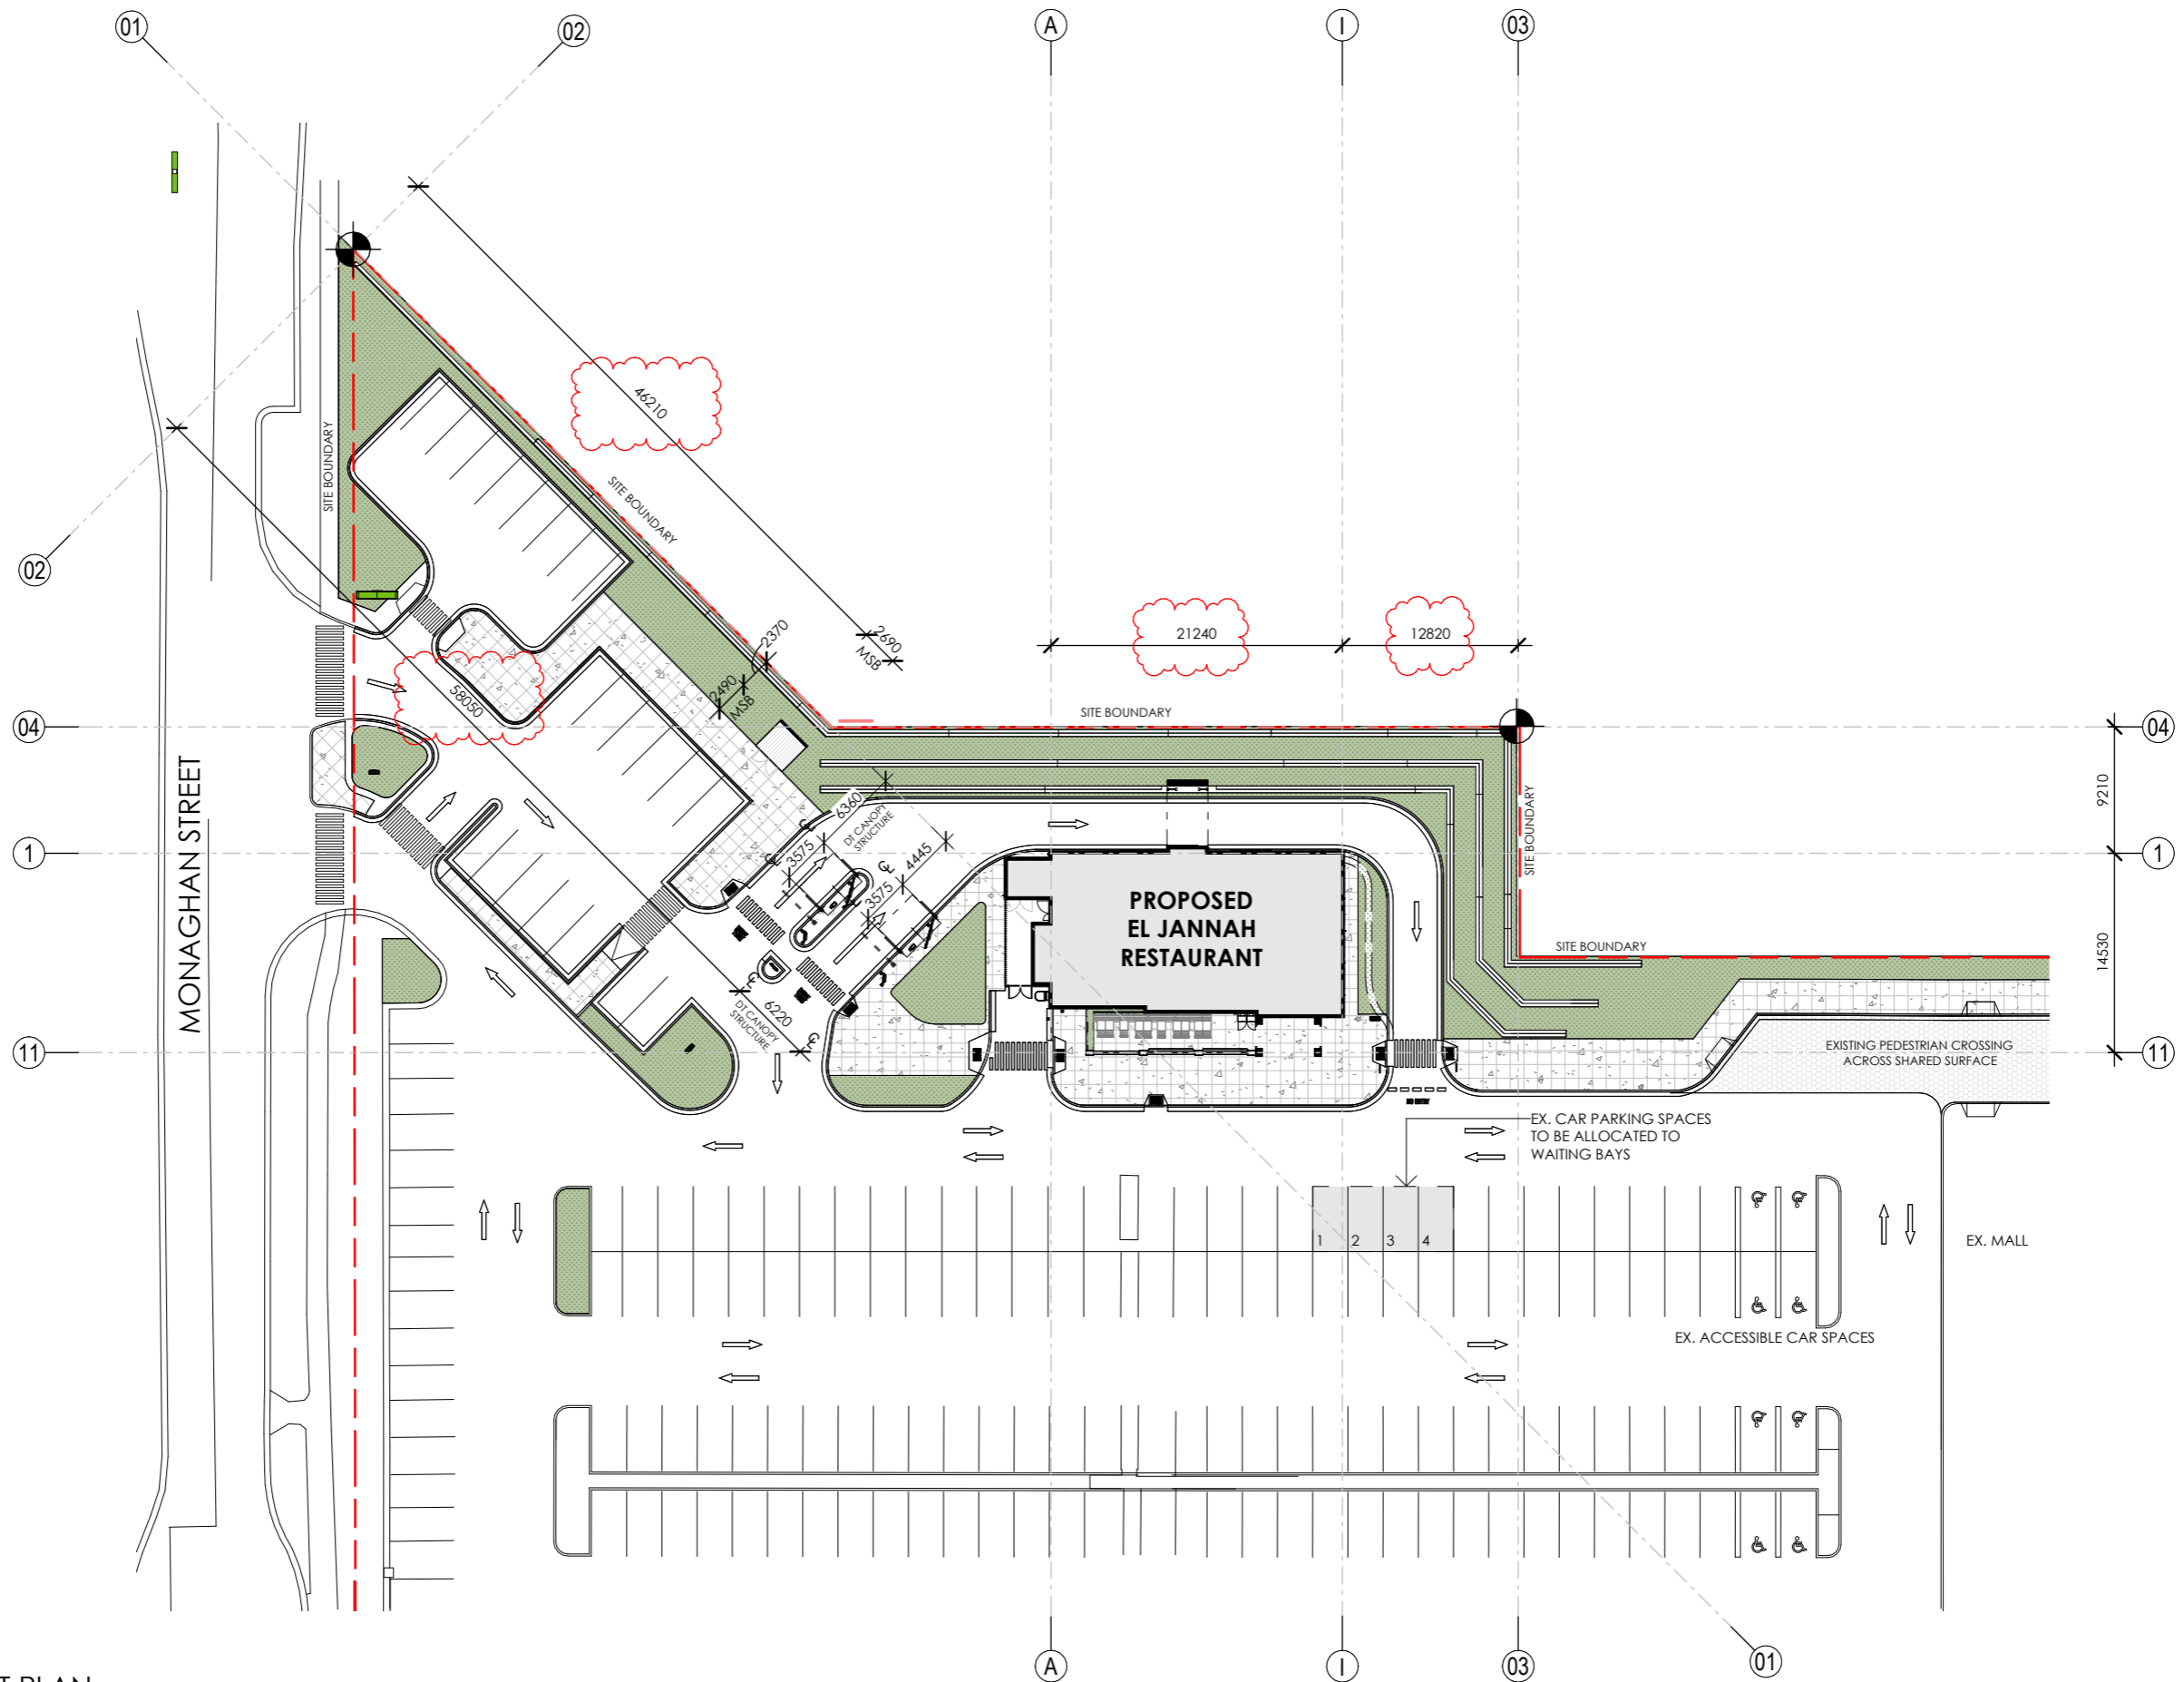


1 PROPOSED SITE SETOUT PLAN  
1 : 500


REV	DESCRIPTION	DATE
01	DRAFT CONSTRUCTION ISSUE	19.09.2024
02	CONSTRUCTION CERTIFICATE	08.10.2024
03	CONSTRUCTION CERTIFICATE	17.10.2024
04	CONSTRUCTION CERTIFICATE	06.11.2024
05	UPDATED CONSTRUCTION ISSUE	19.11.2024

STATUS: **BUILDING PERMIT**


**GENERAL NOTE:**  
Drawings are copyright under the Copyright Act 1968. All rights reserved. No drawings are to be reproduced without written consent from Zone Design. All dimensions must be verified on site before commencing any work or producing any shop drawings. Figured dimensions must be used in preference to scaled dimensions. Any discrepancies to be brought to the immediate attention of Zone Design. **Perspective images presented are artist's impression only and should not be taken as a true representation of the final constructed space.**

Level 1, 51-57 Buckhurst Street, South Melbourne, VIC 3205  
 ☎ (03) 9417 4272 ✉ info@zonedesign.com.au  
  
 COMMERCIAL INTERIOR DESIGNERS RETAIL • HOSPITALITY • OFFICE ABN 79 121 083 305

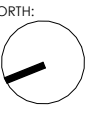TITLE: SITE - SETOUT PLAN	NORTH: 	DRAWN: SC	DATE: 19.11.2024
PROJECT: EL JANNAH - MINTO NSW		CHECKED: DS	SCALE @ A3: AS SHOWN
CLIENT: EL JANNAH	PROJECT NO: 24137	DRAWING NO: AR-104	REVISION: 05

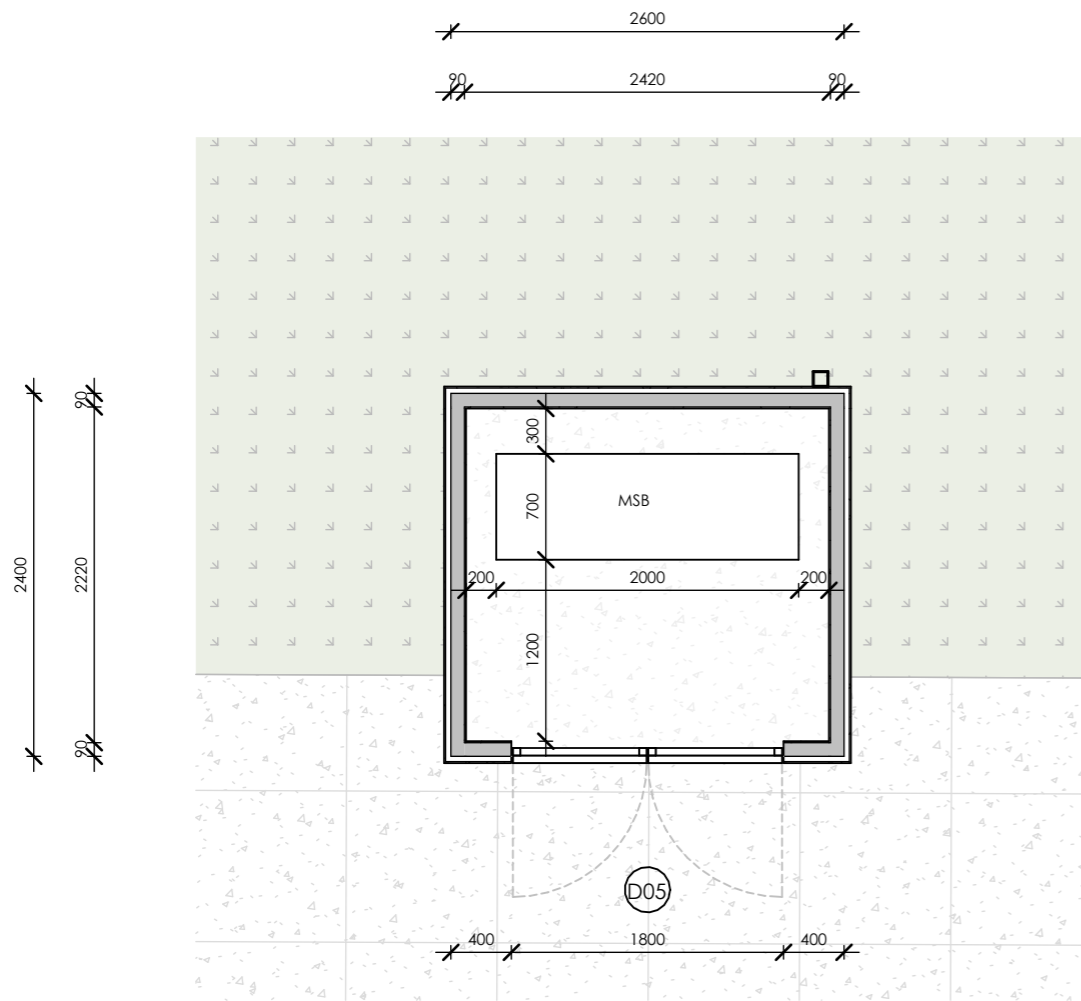1 MSB SHED FLOOR PLAN  
1 : 50

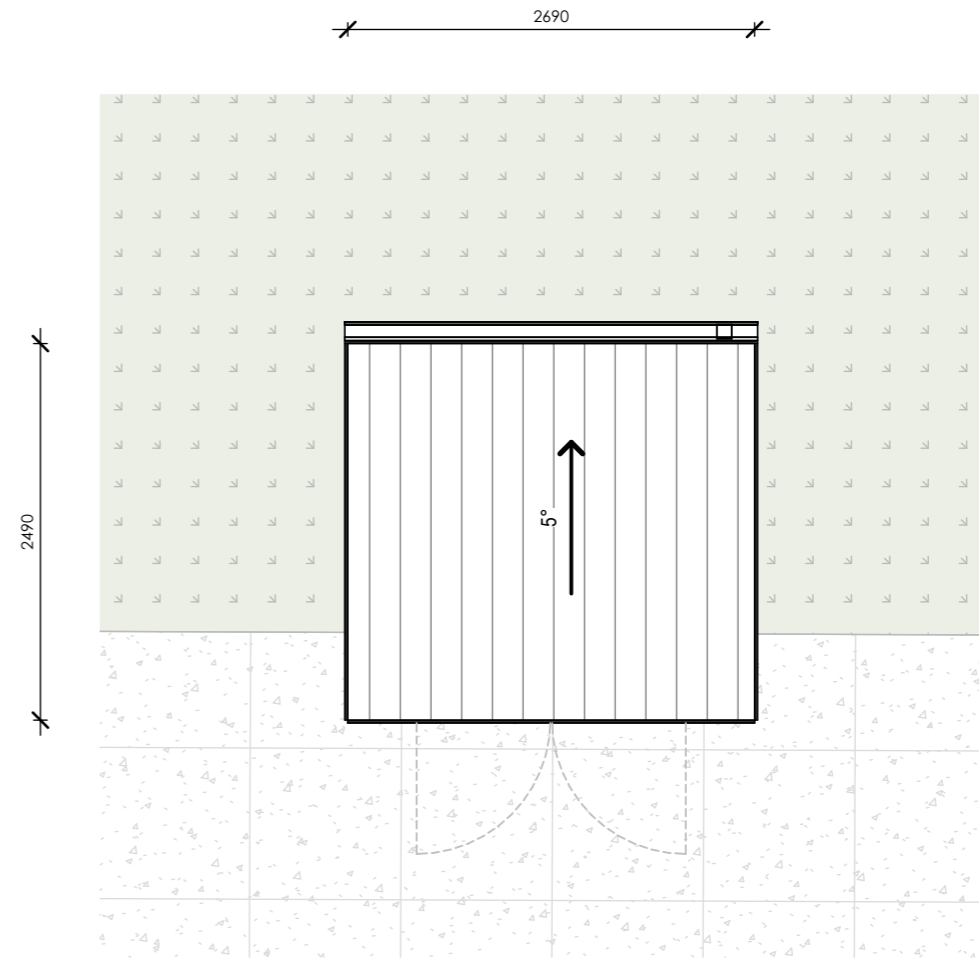



2 MSB SHED ROOF PLAN  
1 : 50

REV	DESCRIPTION	DATE
01	DRAFT CONSTRUCTION ISSUE	19.09.2024
02	CONSTRUCTION CERTIFICATE	08.10.2024
03	CONSTRUCTION CERTIFICATE	17.10.2024


STATUS:	<b>BUILDING PERMIT</b>
<b>GENERAL NOTE:</b>	Drawings are copyright under the Copyright Act 1968. All rights reserved. No drawings are to be reproduced without written consent from Zone Design. All dimensions must be verified on site before commencing any work or producing any shop drawings. Figured dimensions must be used in preference to scaled dimensions. Any discrepancies to be brought to the immediate attention of Zone Design. <b>Perspective images presented are artist's impression only and should not be taken as a true representation of the final constructed space.</b>

Level 1, 51-57 Buckhurst Street, South Melbourne, VIC 3205  
 ☎ (03) 9417 4272 ✉ info@zonedesign.com.au  
 www.zonedesign.com.au  
 ABN 79 121 083 305

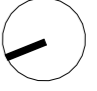
TITLE:	PLANS - MSB SHED	NORTH:		DRAWN:	SC	DATE:	17.10.2024
PROJECT:	EL JANNAH - MINTO NSW	CHECKED:	DS	SCALE @ A3:	AS SHOWN		
CLIENT:	EL JANNAH	PROJECT NO:	24137	DRAWING NO:	<b>AR-203</b>	REVISION :	<b>03</b>

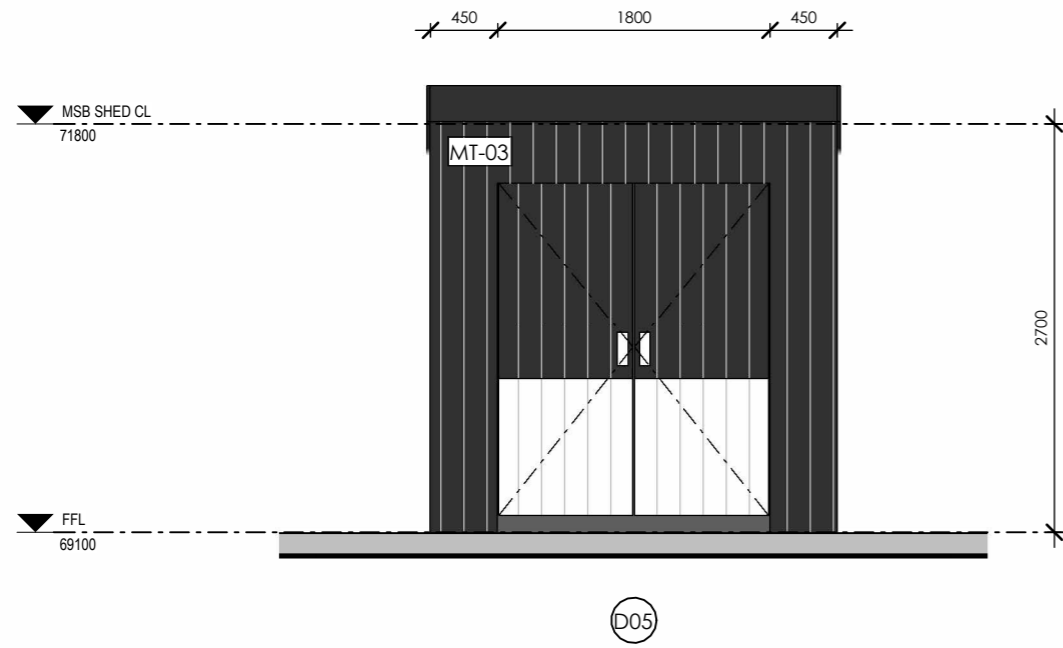


1 MSB SHED NORTH ELEVATION  
1 : 50

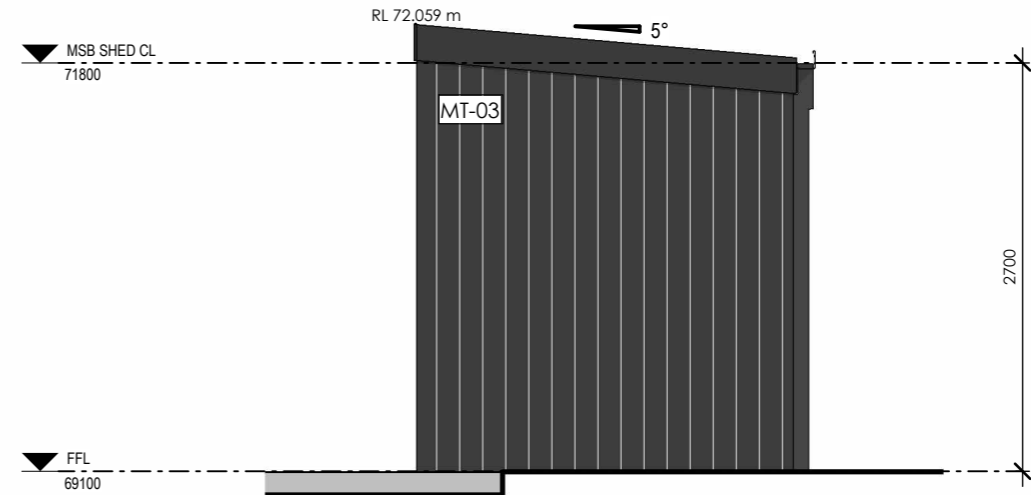

2 MSB SHED WEST ELEVATION  
1 : 50

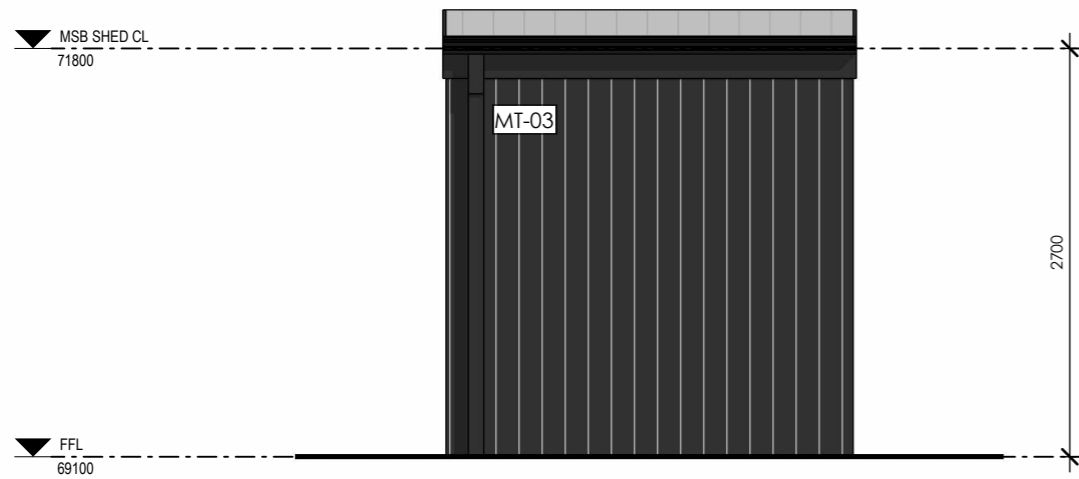

3 MSB SHED SOUTH ELEVATION  
1 : 50

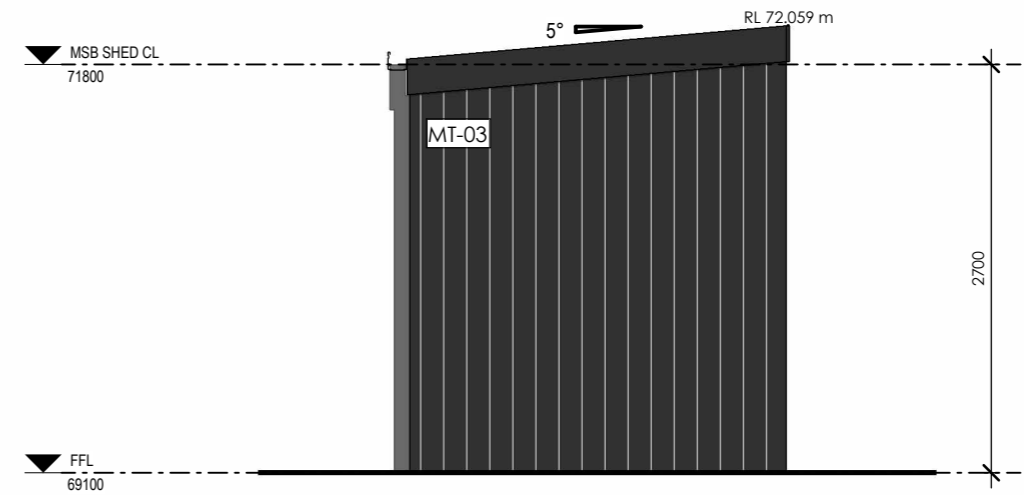

4 MSB SHED EAST ELEVATION  
1 : 50

REV	DESCRIPTION	DATE
01	DRAFT CONSTRUCTION ISSUE	19.09.2024
02	CONSTRUCTION CERTIFICATE	08.10.2024
03	CONSTRUCTION CERTIFICATE	17.10.2024

STATUS: **BUILDING PERMIT**





**GENERAL NOTE:**  
 Drawings are copyright under the Copyright Act 1968. All rights reserved. No drawings are to be reproduced without written consent from Zone Design. All dimensions must be verified on site before commencing any work or producing any shop drawings. Figured dimensions must be used in preference to scaled dimensions. Any discrepancies to be brought to the immediate attention of Zone Design. **Perspective images presented are artist's impression only and should not be taken as a true representation of the final constructed space.**

Level 1, 51-57 Buckhurst Street, South Melbourne, VIC 3205  
 ☎ (03) 9417 4272 ✉ info@zonedesign.com.au  
 www.zonedesign.com.au

**zonedesign**  
 COMMERCIAL INTERIOR DESIGNERS RETAIL • HOSPITALITY • OFFICE

ABN 79 121 083 305

TITLE: EXTERNAL ELEVATIONS - MSB SHED	DRAWN: SC	DATE: 17.10.2024
PROJECT: EL JANNAH - MINTO NSW	CHECKED: DS	SCALE @ A3: AS SHOWN
CLIENT: EL JANNAH	PROJECT NO: 24137	DRAWING NO: AR-302
		REVISION: 03

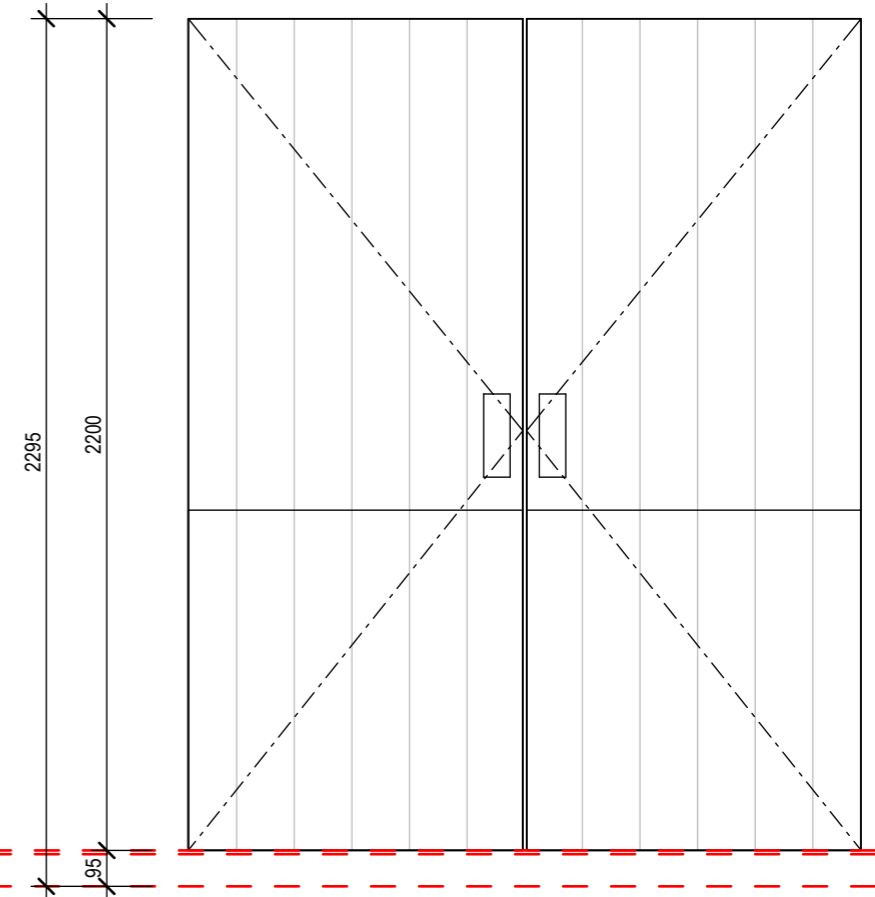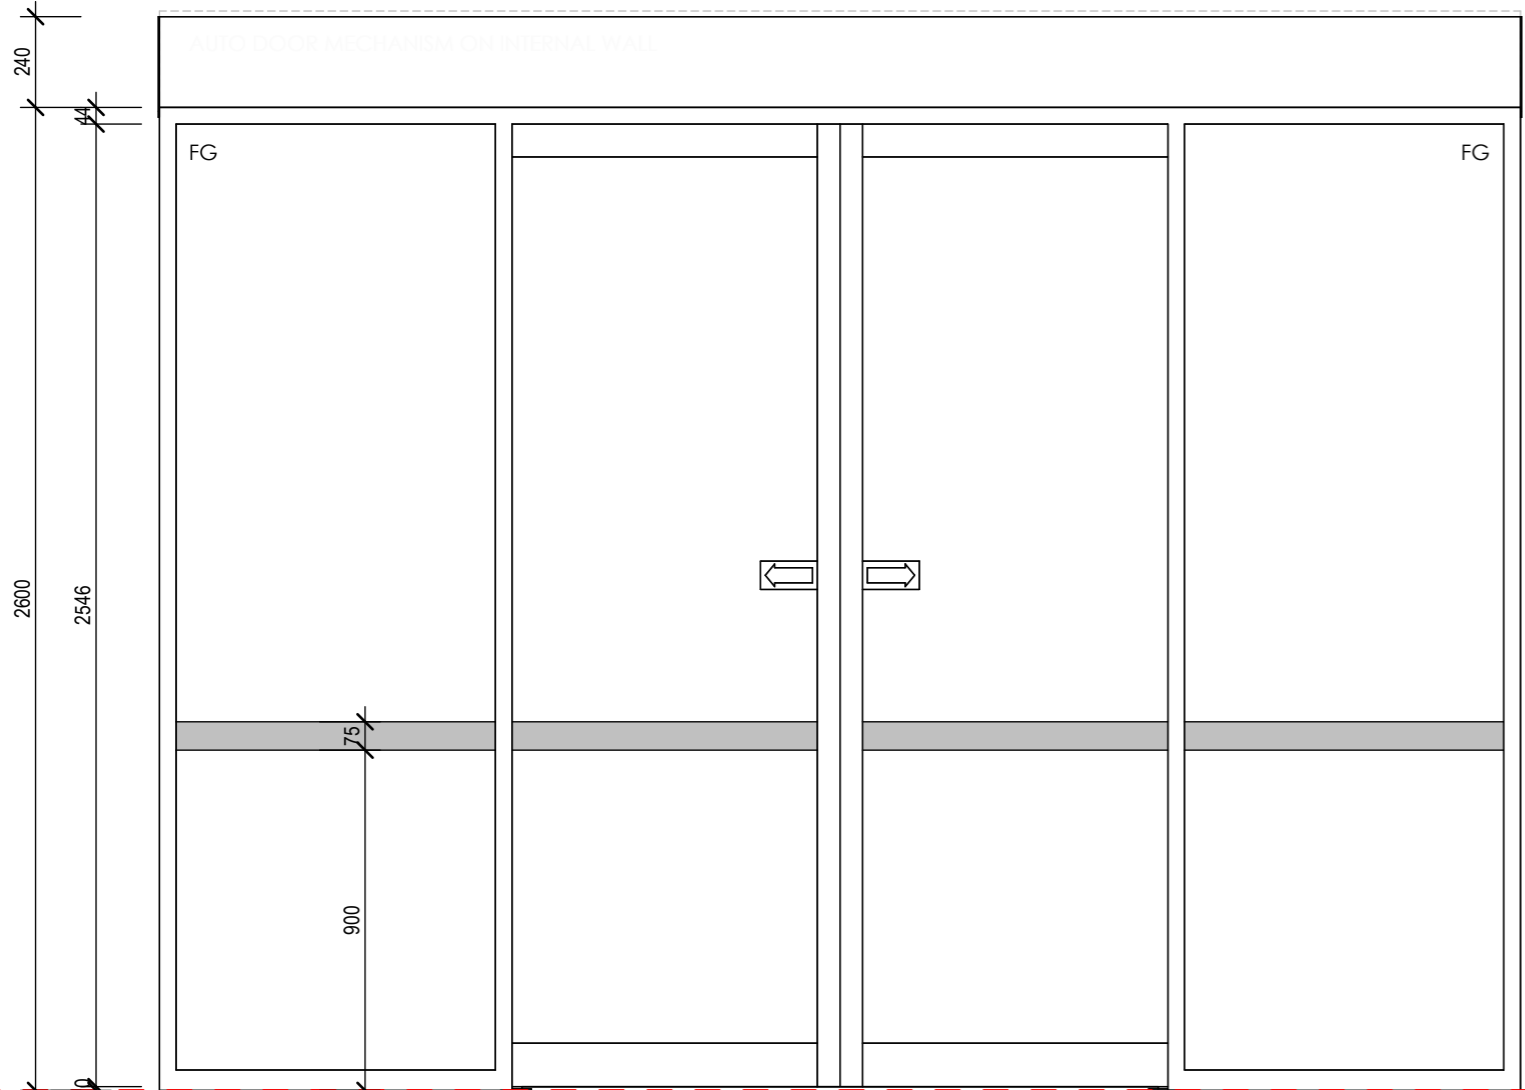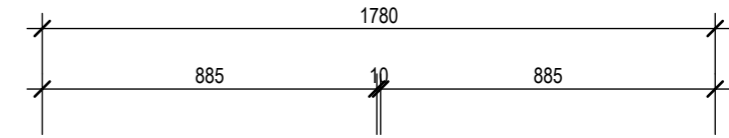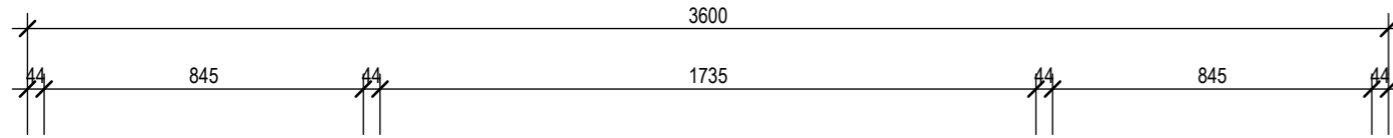

FFL  
SSL  
SSL -0.085

LOCATION: ENTRY  
DOOR NUMBER: 01

**AUTO ENTRY DOOR**

- FRAME:** ALUMINIUM MECHANISM, SENSORS AND EMERGENCY RELEASE
- PANEL:** GLAZED, 6mm TOUGHENED GLASS TO MEET BAL 29 REQUIREMENT; U<7.0; SHGC<0.8
- HARDWARE:** AUTO DOOR MECHANISM, SENSORS AND EMERGENCY RELEASE BUTTON BY AUTO DOOR SUPPLIER
- SIGNAGE:** DIRECTIONAL ARROWS BY AUTO DOOR SUPPLIER  
PROVIDE SOLID CONTINUOUS WARNING STRIP ON GLASS IN ACCORDANCE WITH AS1428.1
- NOTE:** GLAZED SLIDING DOOR TO COMPLY WITH AS 2047.

LOCATION: CHARCOAL STORAGE SHED, BIN ROOM & MSB SHED  
DOOR NUMBER: 02, 04 & 05

**HINGED SWING DOUBLE GATE**

- FRAME:** STEEL - POWDERCOATED
- PANEL:** STEEL / ALUMINIUM - POWDERCOATED
- HARDWARE:** TO BE RECOMMENDED BY SUPPLIER. PROVIDE LOKKLATCH DELUXE GATE LATCH (OR SIMILAR APPROVED) TO EXTERNAL SIDE. PROVIDE INTERNAL ESCAPE LEVER OR PANIC BAR (TBC)

REV	DESCRIPTION	DATE
01	DRAFT CONSTRUCTION ISSUE	19.09.2024
02	CONSTRUCTION CERTIFICATE	08.10.2024
03	CONSTRUCTION CERTIFICATE	17.10.2024

STATUS:	BUILDING PERMIT
<b>GENERAL NOTE:</b>	Drawings are copyright under the Copyright Act 1968. All rights reserved. No drawings are to be reproduced without written consent from Zone Design. All dimensions must be verified on site before commencing any work or producing any shop drawings. Figured dimensions must be used in preference to scaled dimensions. Any discrepancies to be brought to the immediate attention of Zone Design. <b>Perspective images presented are artist's impression only and should not be taken as a true representation of the final constructed space.</b>

Level 1, 51-57 Buckhurst Street, South Melbourne, VIC 3205  
 (03) 9417 4272 info@zonedesign.com.au  
 www.zonedesign.com.au

**zonedesign**  
 COMMERCIAL INTERIOR DESIGNERS RETAIL • HOSPITALITY • OFFICE

ABN 79 121 083 305

TITLE: DOOR ELEVATIONS	DRAWN: SC	DATE: 17.10.2024
PROJECT: EL JANNAH - MINTO NSW	CHECKED: DS	SCALE @ A3: AS SHOWN
CLIENT: EL JANNAH	PROJECT NO: 24137	DRAWING NO: AR-602
		REVISION: 03