




FRONT (WEST) EXTERNAL ELEVATION

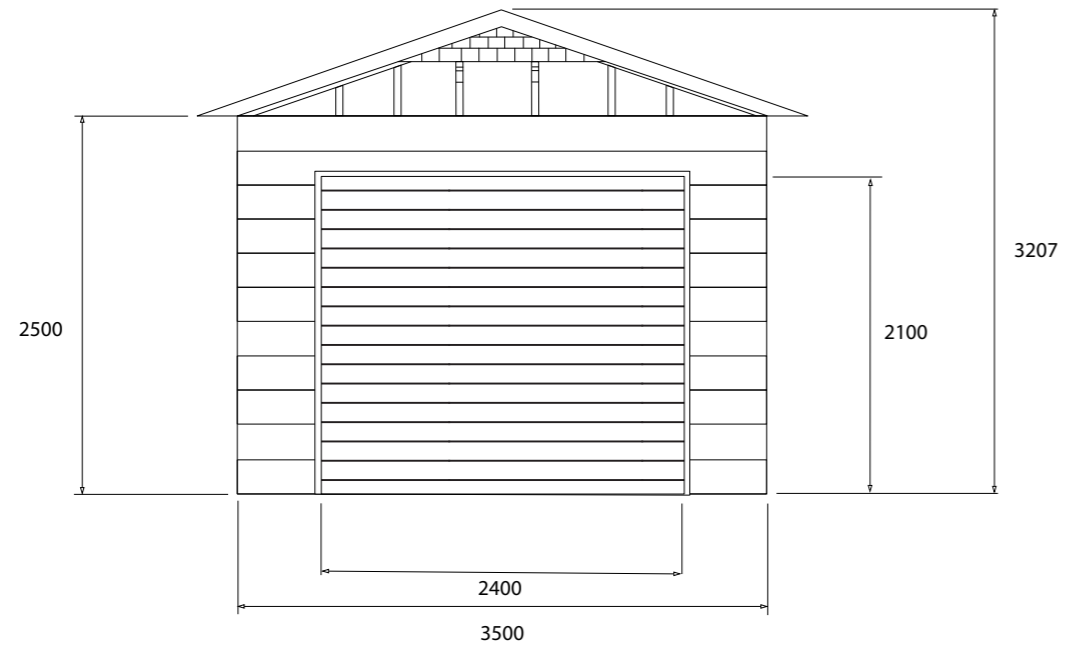

RIGHT (SOUTH) EXTERNAL ELEVATION

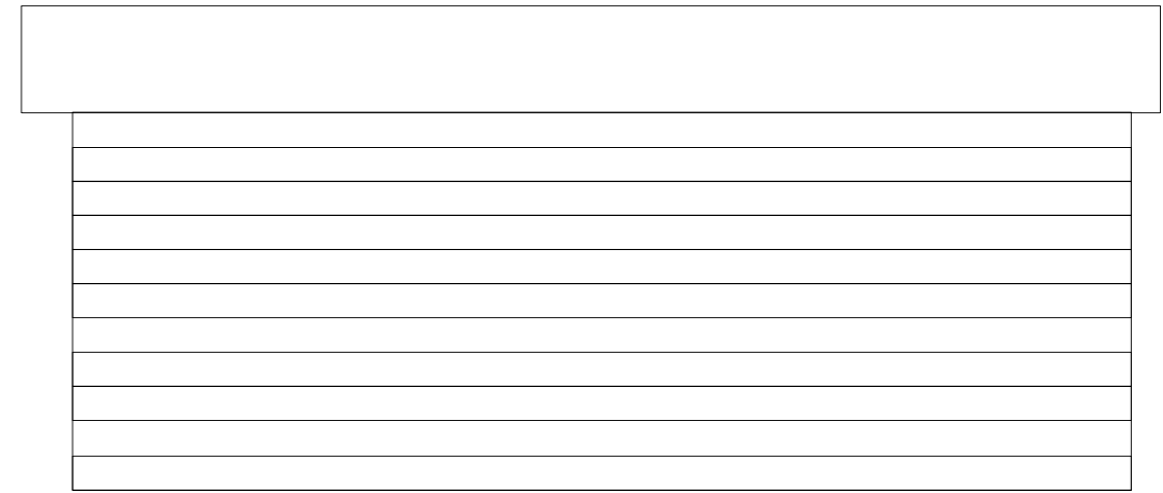

REAR (EAST) EXTERNAL ELEVATION

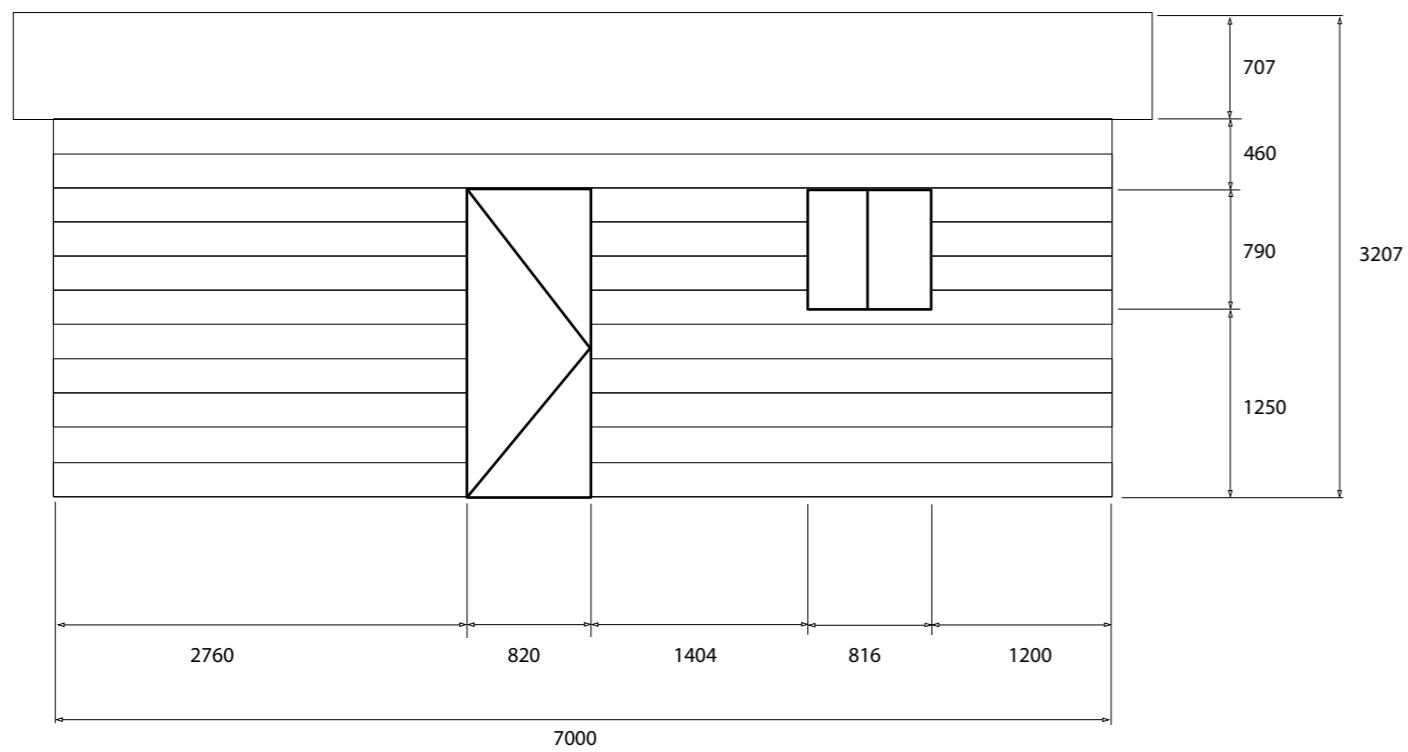

REAR (EAST) EXTERNAL ELEVATION

