


**11 | EXISTING CARPORT PLAN**

SCALE: 1 : 100 (A3)

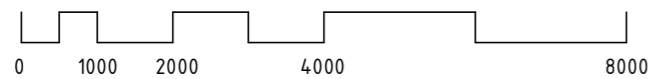

- GREY DENOTES EXISTING WALLS & COLUMNS
- YELLOW DENOTES NEW WALLS TO TURN CARPORT INTO ENCLOSED GARAGE SPACE

**CONTACT DETAILS**

Gabrielle Hackett  
 M. 0437 762 740  
 E. gabrielle@onpointbuildingdesign.com.au  
 A. 17 Church Street, Mudgee NSW 2850

THIS DRAWING IS AND ALWAYS SHALL REMAIN THE PROPERTY OF ON POINT BUILDING DESIGN AND MUST NOT BE LENT, GIVEN, SOLD, REPRODUCED OR VARIED IN ANY WAY WITHOUT WRITTEN CONSENT.

ALL DIMENSIONS ARE IN MILLIMETRES. DO NOT SCALE. DIMENSIONS TO BE CHECKED ON SITE BEFORE COMMENCEMENT OF WORK.

Client:  
**GABBI & JASON HACKETT**

Project:  
**PROPOSED WORKS AT  
 248 EURUNDEREE LANE,  
 EURUNDEREE**

Drawing Title:  
**GARAGE / SHED**

Rev	Date	Amendment
A	19/11/24	PRELIMINARY DRAWINGS
B	11/12/24	PRELIMINARY DRAWINGS
C	8/01/25	ISSUED FOR QUOTING



Job Number	Revision
999 -	C
A00000	000002

**ISSUED FOR QUOTING**