


FUTURE DRIVEWAY

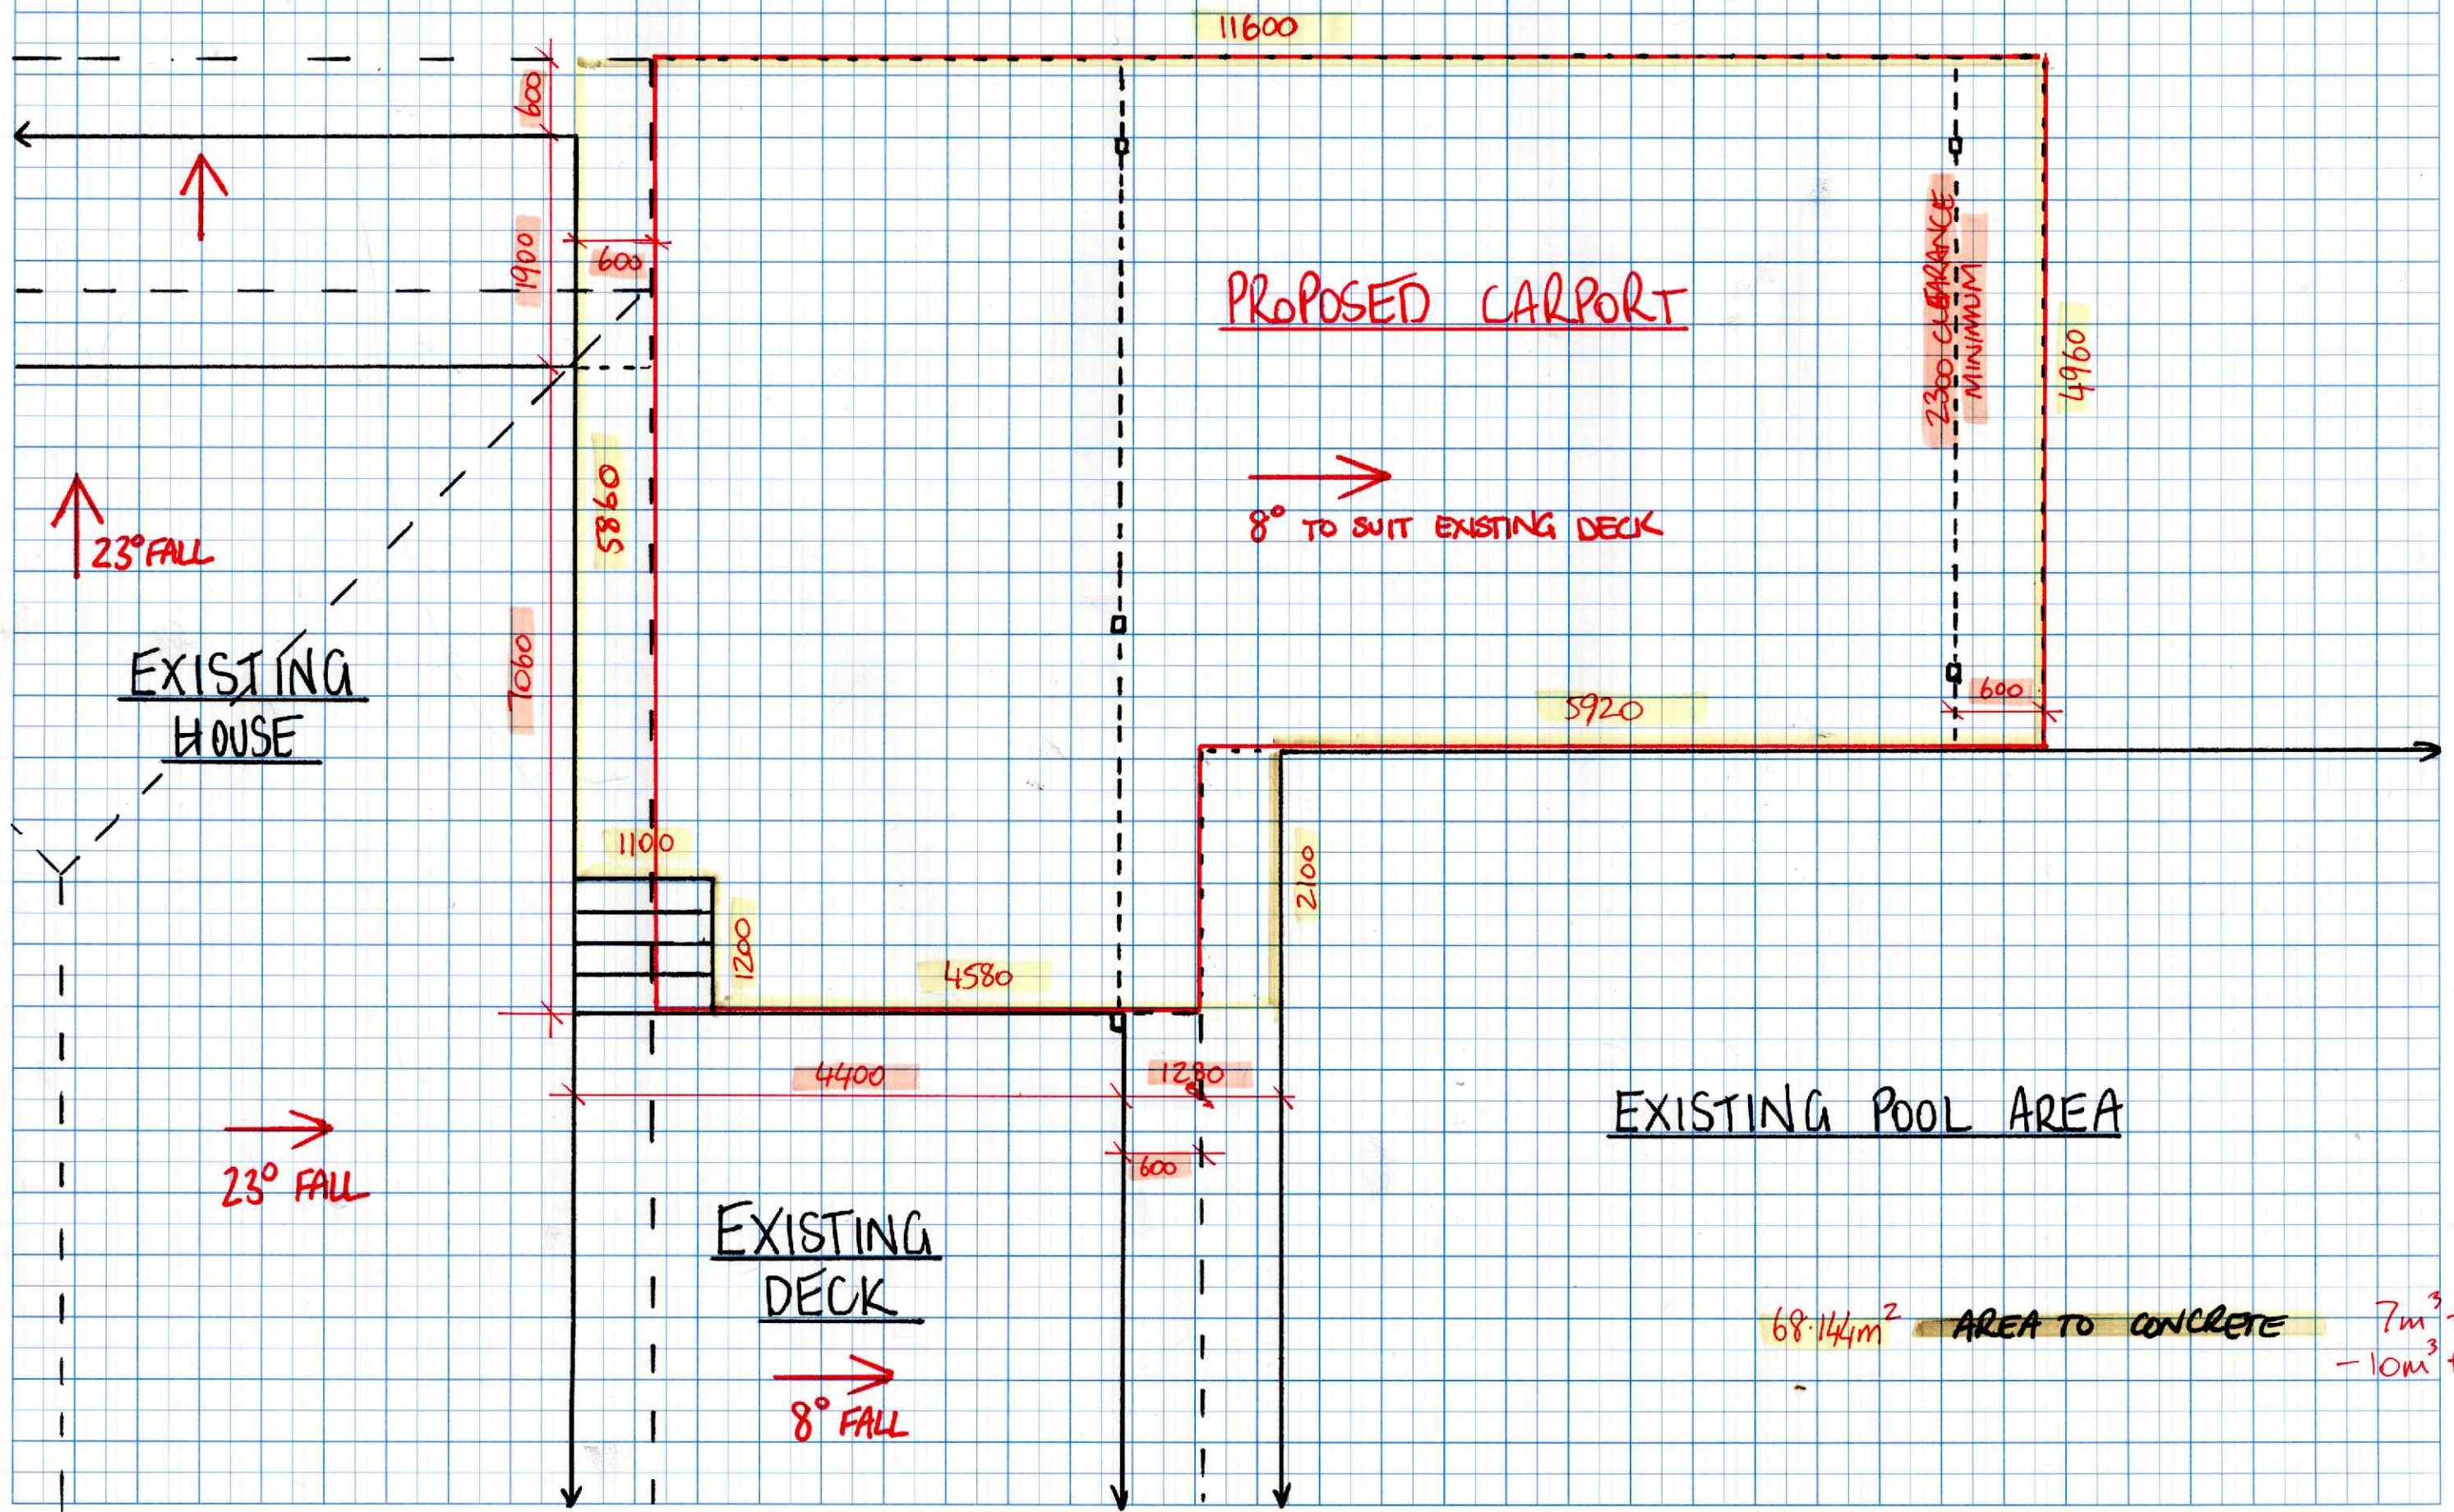

PROPOSED CARPORT

8° TO SUIT EXISTING DECK

2300 CLEARANCE
MINIMUM

EXISTING HOUSE

EXISTING POOL AREA

EXISTING DECK

68.144m² AREA TO CONCRETE 7m³ + 10m³ +

23° FALL

23° FALL

8° FALL

11600

4960

5860

5920

7060

2100

1100

1200

4580

4400

1230

600

1900

600

600