







ITEM	DESCRIPTION	DIMENSION
	PROPOSED SHED	52.5m L x 30m W
	PROPOSED LEAN-TO	22.5m L x 12m W

 EASEMENT




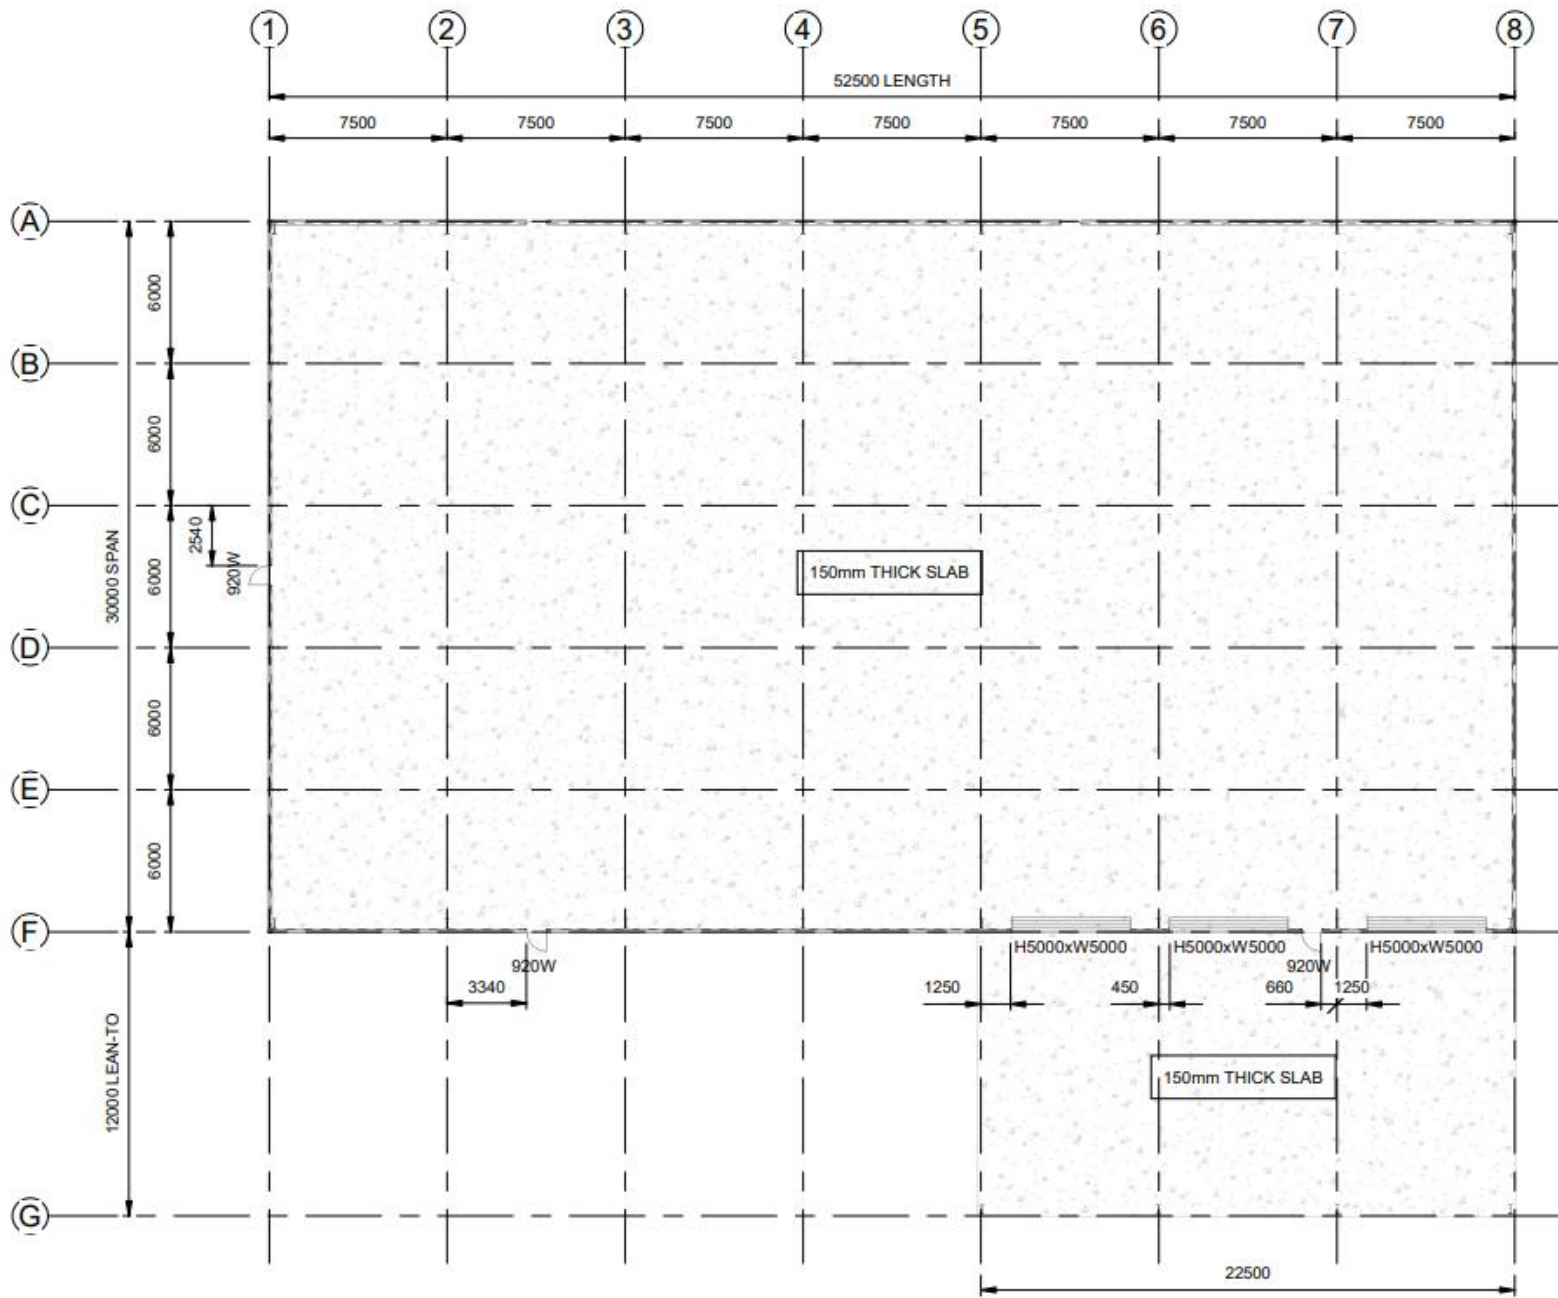

**LAYOUT PLAN**

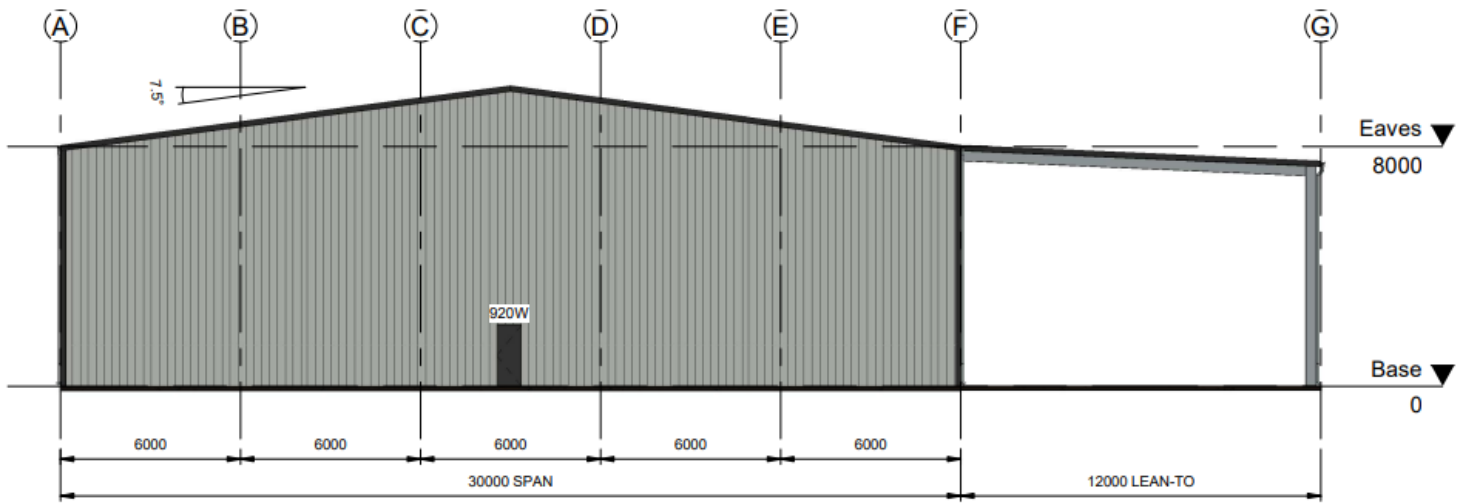


**NORTH ELEVATION**

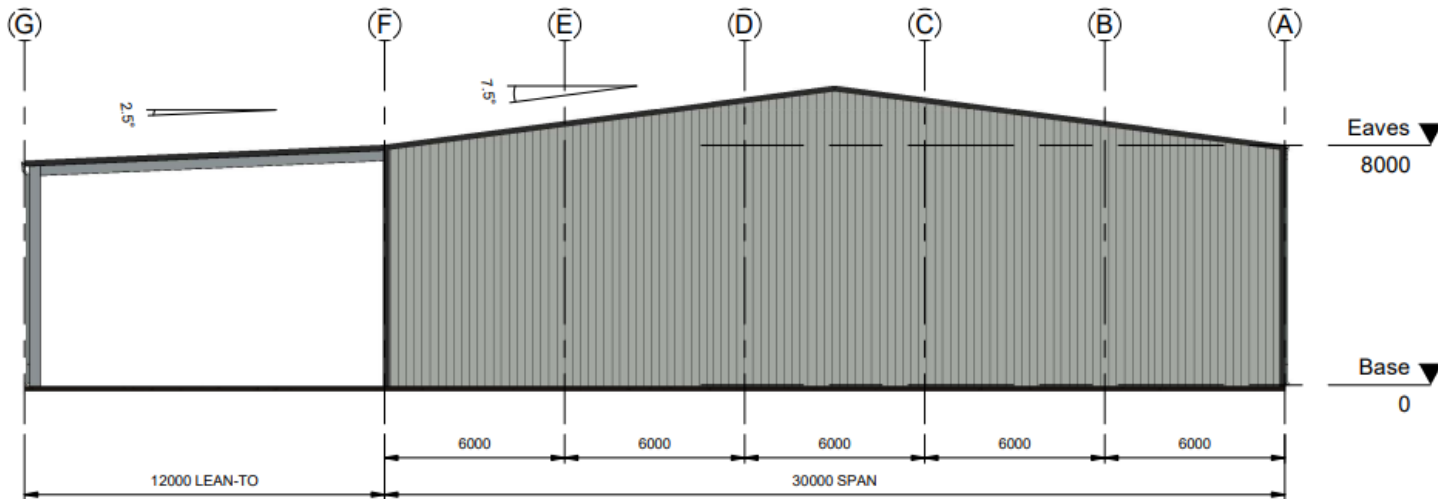


**SOUTH ELEVATION**

ITEM	COLOR	TYPE
WALL CLADDING	COLORBOND®	MONOCLAD 0.42 BMT
ROOF CLADDING	COLORBOND®	MONOCLAD 0.42 BMT
BARGE FLASHING	COLORBOND®	
CORNER FLASHING	COLORBOND®	
DOOR FLASHING	COLORBOND®	
P.A DOOR	COLORBOND®	DOUBLE SKIN STANDARD
WINDOW	-	-
R.D DOOR	COLORBOND®	ROLLER SHUTTERS WITH MOTORS
SLIDING DOOR	-	-
GUTTER	COLORBOND®	HALF ROUND GUTTER 200
INSULATION	-	AIRCELL INSULINER L/M
VENTILATION	-	-
SKYLIGHT	-	-

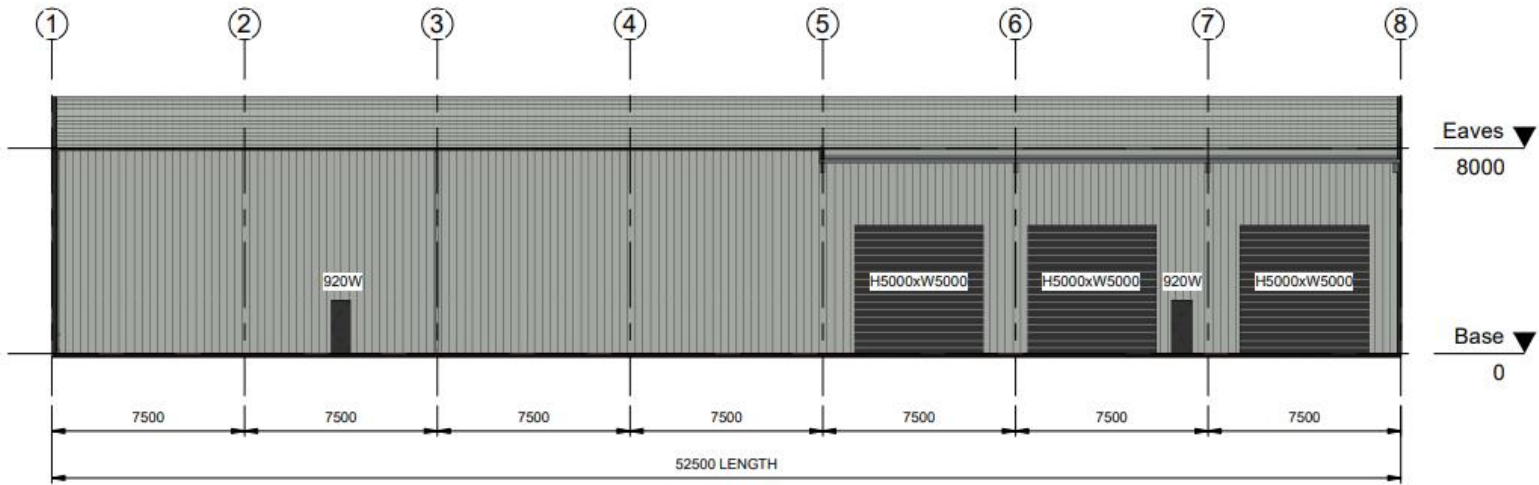

**WEST ELEVATION**

ITEM	COLOR	TYPE
WALL CLADDING	COLORBOND®	MONOCLAD 0.42 BMT
ROOF CLADDING	COLORBOND®	MONOCLAD 0.42 BMT
BARGE FLASHING	COLORBOND®	
CORNER FLASHING	COLORBOND®	
DOOR FLASHING	COLORBOND®	
P.A DOOR	COLORBOND®	DOUBLE SKIN STANDARD
WINDOW	-	-
R.D DOOR	COLORBOND®	ROLLER SHUTTERS WITH MOTORS
SLIDING DOOR	-	-
GUTTER	COLORBOND®	HALF ROUND GUTTER 200
INSULATION	-	AIRCELL INSULINER LM
VENTILATION	-	-
SKYLIGHT	-	-

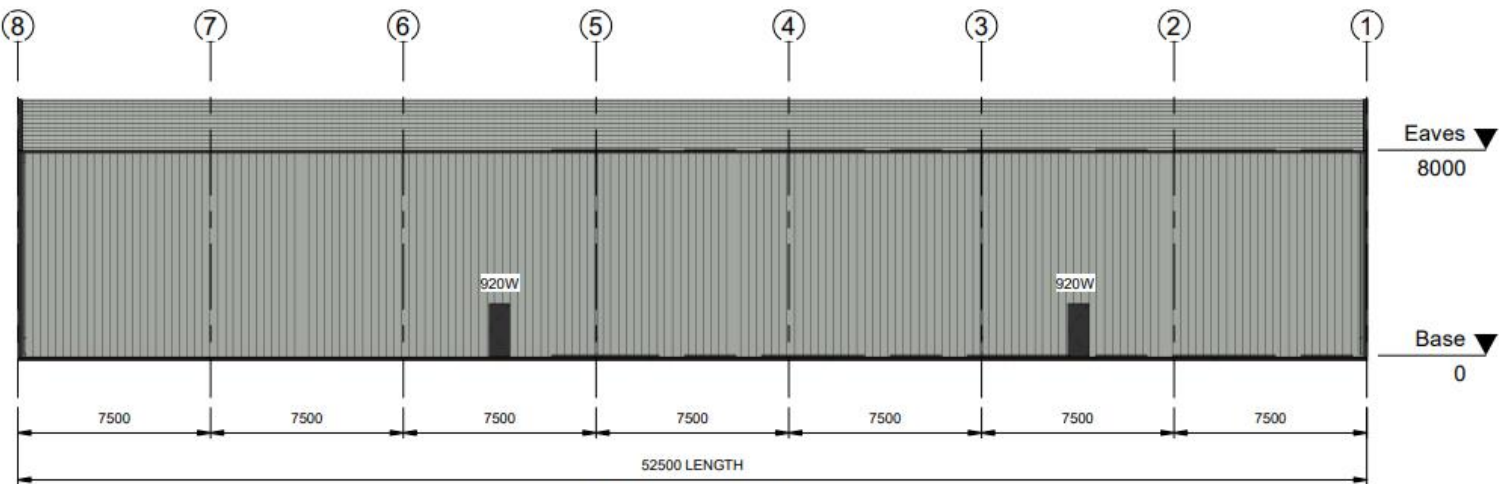

**EAST ELEVATION**